
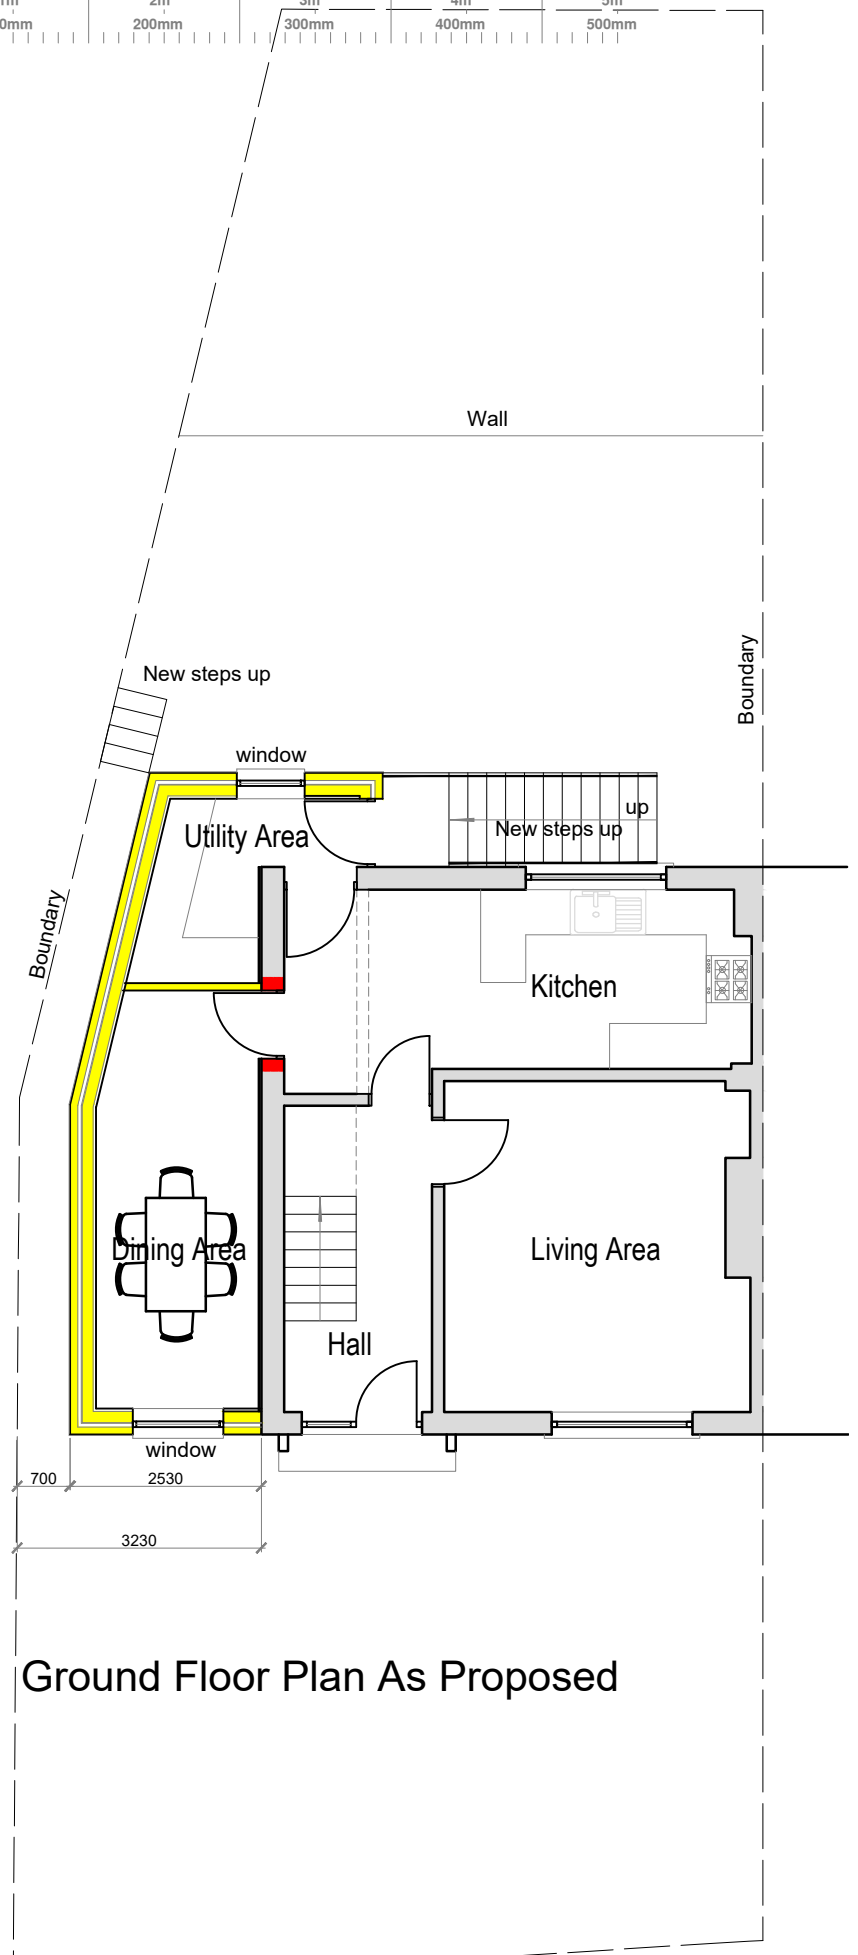


Important


The contractor will be held to have examined the site and checked all dimensions and levels before commencing construction work. No assumption should be made without reference to the architect. No dimensions should be scaled from this drawing.

Revision Date By

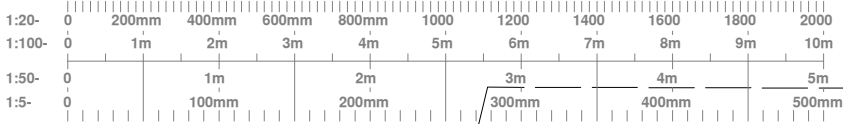

Ground Floor Plan As Proposed

scale @ A3

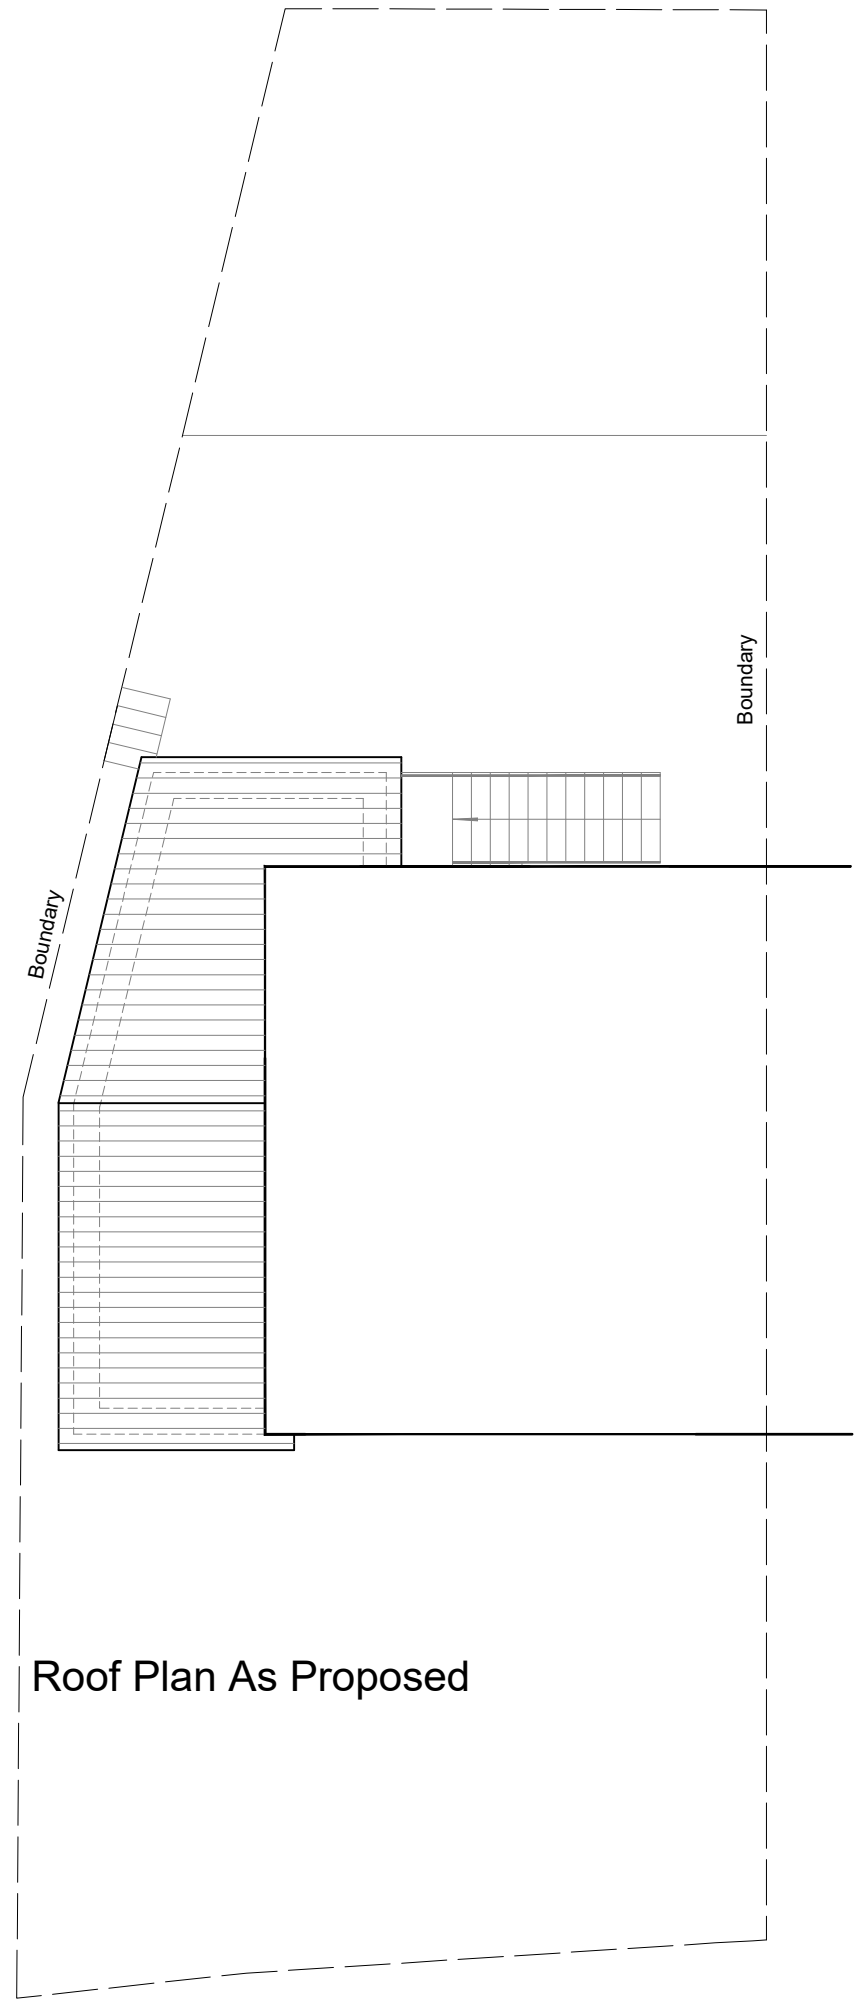

Roof Plan As Proposed

Planning Approval

Client: Mr & Mrs Courtney

Project Title: Proposed New Side Extension, 41 Park Road, Calderbank, Airdrie, ML6 9TG

Drawing Title: Plans & Roofplan As Proposed

Architectural Design Ltd, Complete Bespoke Architectural Services

5 Cherrybank Walk, Airdrie, North Lanarkshire ML6 0HZ, Tel: 01236 769579, Mob: 07770611090, email: george@a1archdesign.co.uk

Scale: 1:100, Date: April 2022

Job No. A1-718/22, Drawing No. L (2-) 004, Rev. -