
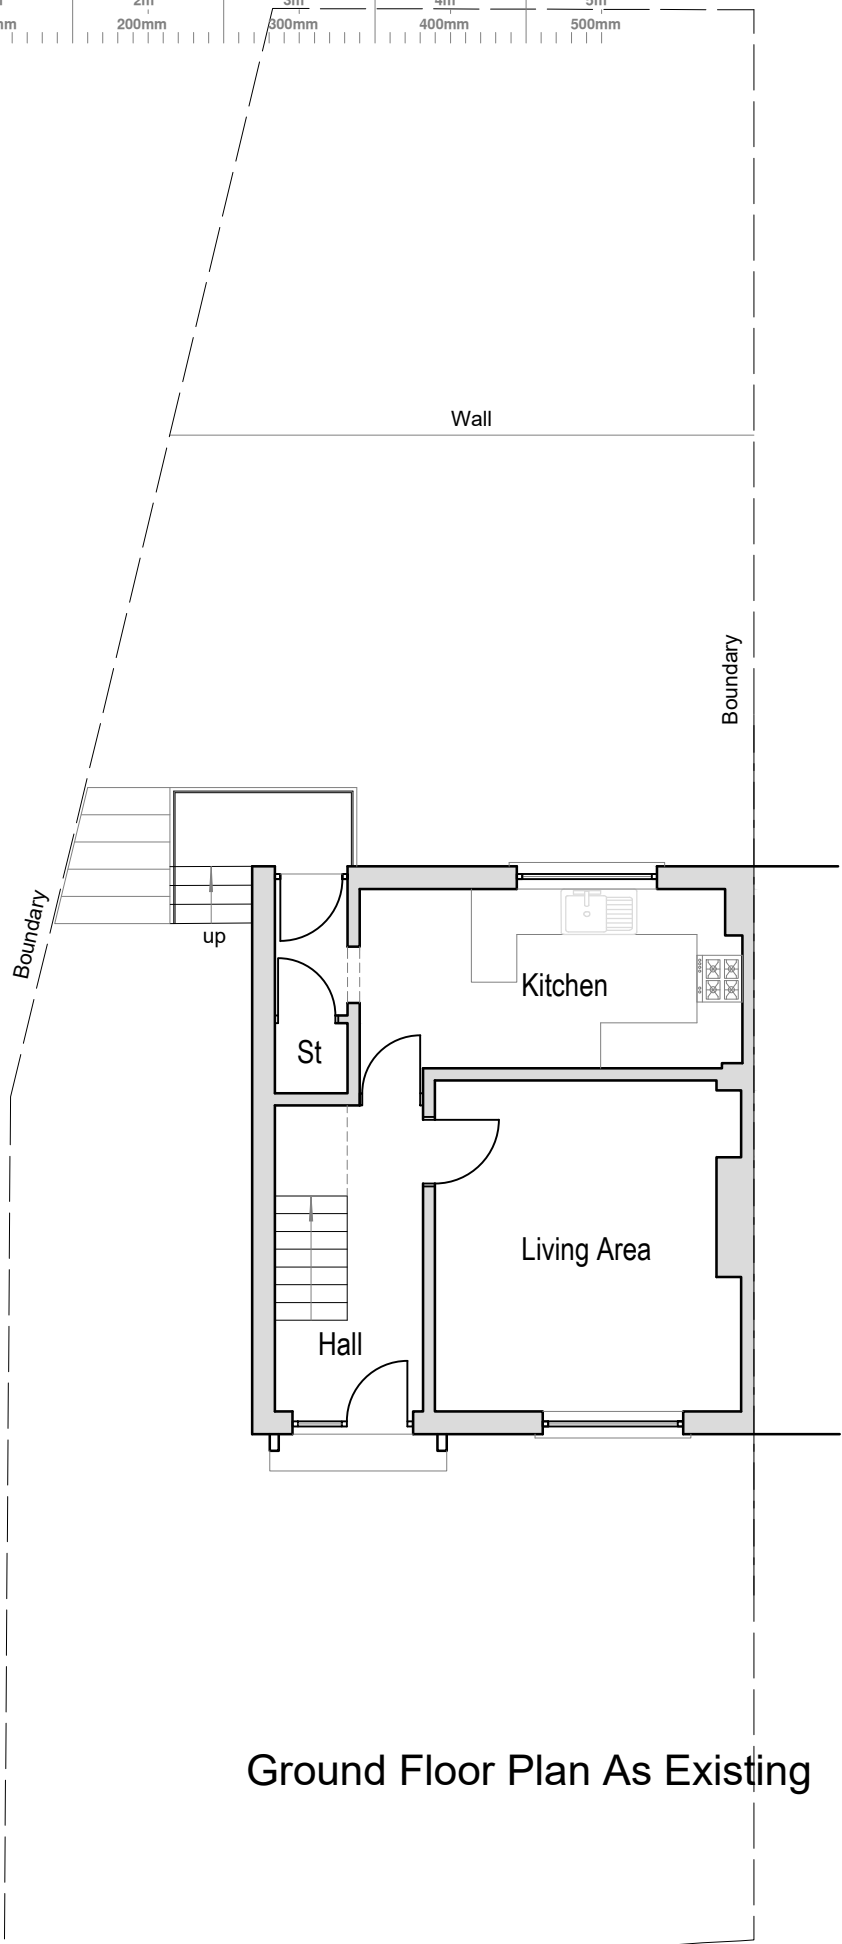


Important

The contractor will be held to have examined the site and checked all dimensions and levels before commencing construction work. No assumption should be made without reference to the architect. No dimensions should be scaled from this drawing.


Revision	Date	By

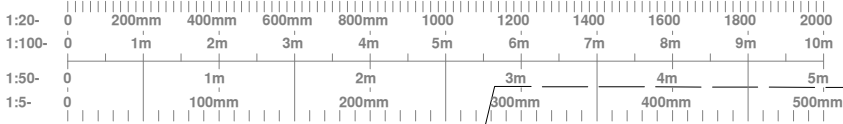

Ground Floor Plan As Existing



Front Elevation As Existing

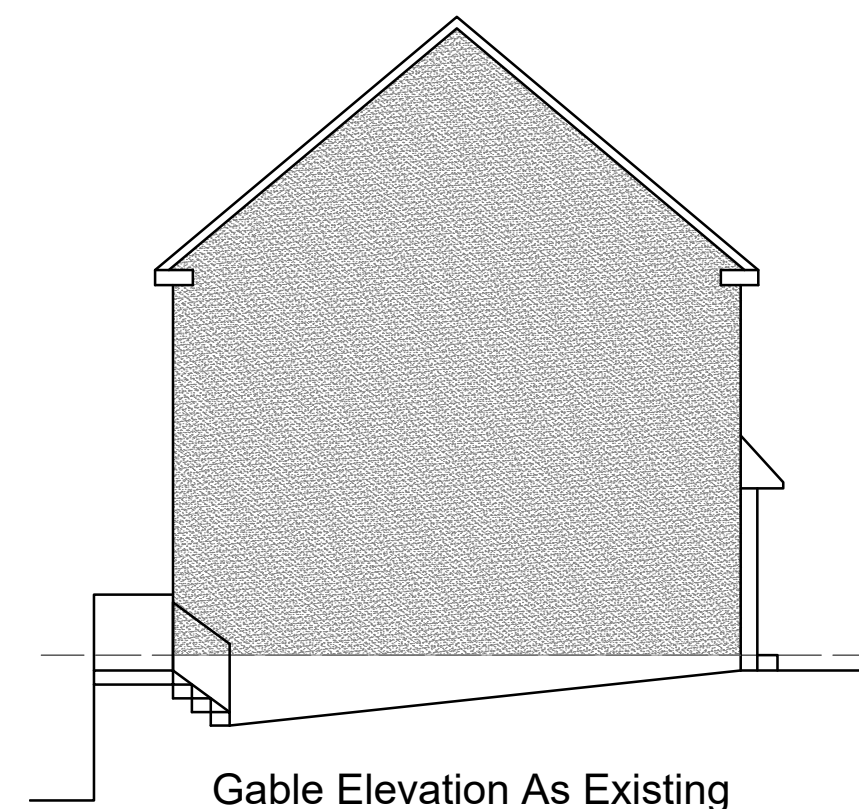

Gable Elevation As Existing



Rear Elevation As Existing

Planning Approval

Client  
Mr & Mrs Courtney

Project Title  
Proposed New Side Extension  
41 Park Road, Calderbank  
Airdrie  
ML6 9TG

Drawing Title  
Plan & Elevations As Existing

**AI Architectural Design Ltd**  
 Complete Bespoke Architectural Services

5 Cherrybank Walk, Airdrie  
 North Lanarkshire ML6 0HZ

Tel: 01236 769579  
 Mob: 07770611090  
 email: george@a1archdesign.co.uk

Scale  
1:100

Date  
April 2022

Job No. A1-718/22	Drawing No. L (2-) 002	Rev. -
----------------------	---------------------------	-----------