

Drawing Name:	Drawing No:	19.06.22																	
		A																	
Drawing Register	001	✓																	
Site Location Plan	002	✓																	
Proposed Site Plan	215	✓																	
Proposed Site Elevation	265	✓																	
Purpose of Issue:																			
Planning		✓																	
Detailed Design																			
Construction																			
As Built																			
Issued by:																			
Designer		✓																	

NOTES:
1. ALL DIMENSIONS IN MM UNLESS OTHERWISE NOTED.

A	Issued for Planning	SGD	RWB	19.06.22
REV	MODIFICATION	BY	CH	DATE

CK Hutchison Networks (UK) Limited
 450 Longwater Avenue,
 Green Park,
 Reading,
 RG2 6GF

Design Consultant & Principal Contractor:



Great British Communications
 Lapwing House, Block 3 Forward Point,
 Ton House Lane, Widnes, Cheshire, WAB 0SL
 t. 44 (0)151 420 4128
 www.gbcservices.co.uk

Site Name: **FAWCNER ROAD**

3UK Nominal ID: **BND21821**

Address:
**ASHFORD HILL ROAD
 KINGSCLERE, BASINGSTOKE
 HAMPSHIRE
 RG20 5NX**


Title: **001 DRAWING REGISTER**

Project: **UNILATERAL SW**


Purpose of Issue: **PLANNING**

MBNL/TM/H3G Cell ID:
BND150/86382/RG6925

Drawing No: **BND21821_BND150_86382_RG6925_GA_REV A** Issue: **A**

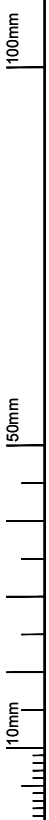


SITE LOCATION

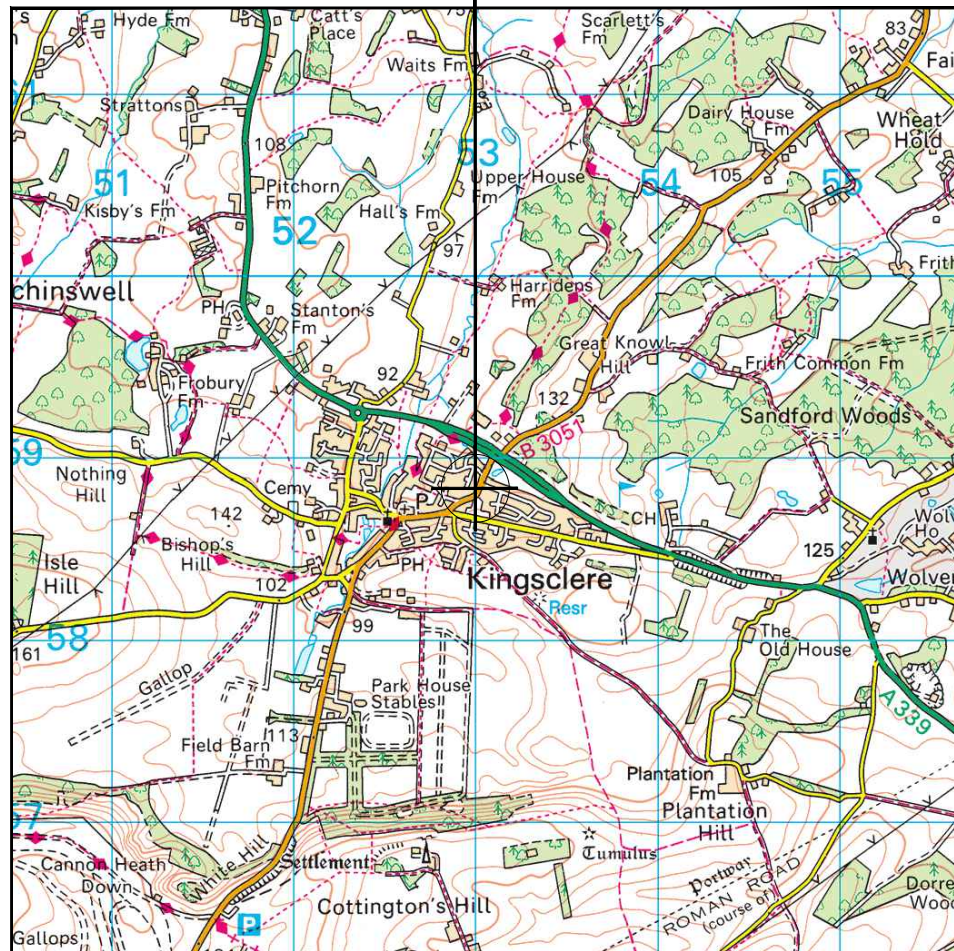

Reproduced by permission of Ordnance Survey on behalf of the Controller of Her Majesty's Stationery Office
All rights reserved. © Crown Copyright licence no. 100022432


SITE AREA PLAN

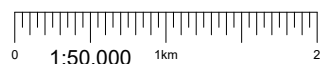

SITE PHOTOGRAPH




SITE LOCATION

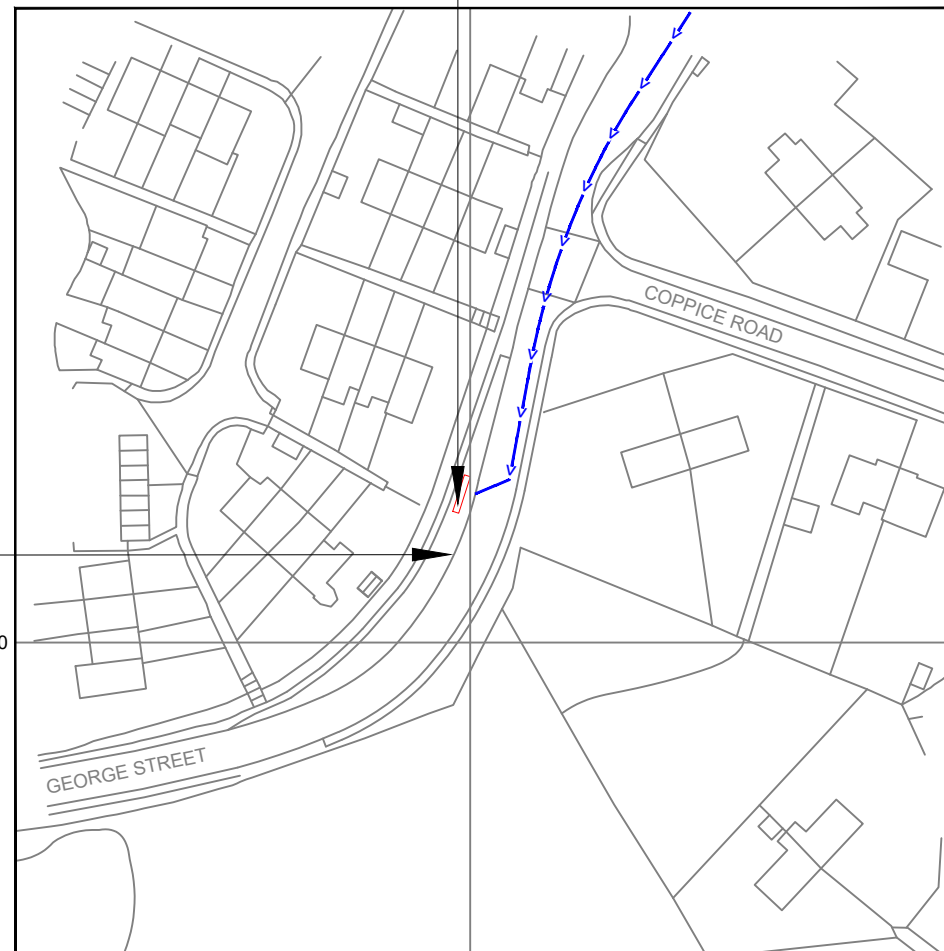

Reproduced by permission of Ordnance Survey on behalf of the Controller of Her Majesty's Stationery Office
All rights reserved. © Crown Copyright licence no. 100022432

NGR E: 452999 N: 158822

SITE LOCATION PLAN

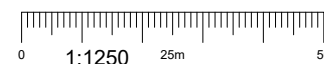

GOOGLE MAPS QR CODE

GOOGLE MAPS - <https://tinyurl.com/2p922j3p>

STREETVIEW - <https://tinyurl.com/2p9ex22a>

NOTES:

- ALL DIMENSIONS IN MM UNLESS OTHERWISE NOTED.

Access Route To Site:

Directions To Site: -
Leave M4 at junction 13 heading south onto A34 towards Newbury. Continue on A34 for 2km then take exit onto A339 towards Newbury. Cross first roundabout, continue on A339 until next large roundabout, take third exit and continue on A339. Continue to next roundabout, take second exit, still on A339, at next roundabout take second exit, continue on A339, passing Greenham Business Park on left. Continue on A339 towards Headley, then towards Kingsclere. Continue through Kingsclere (A339) until George Street turning on left. Turn into George Street (B3051) and continue, passing Fawconer Road on left and then Coppice Road on right, site can be found on right hand verge just after passing Coppice Road.

REV	MODIFICATION	BY	CH	DATE
A	Issued for Planning	SGD	RWB	19.06.22

CK Hutchison Networks (UK) Limited

450 Longwater Avenue,
Green Park,
Reading,
RG2 6GF

Design Consultant & Principal Contractor:



Great British Communications
Lapping House, Block 3 Forward Point,
Ton House Lane, Widnes, Cheshire, WAB 0SL
t. 44 (0)151 420 4128
www.gbcservices.co.uk

Site Name: **FAWCONER ROAD**

3UK Nominal ID: **BND21821**

Address:
**ASHFORD HILL ROAD
KINGSCLERE, BASINGSTOKE
HAMPSHIRE
RG20 5NX**

Title: **002 SITE LOCATION PLAN**


Project: **UNILATERAL SW**

Purpose of Issue: **PLANNING**


MBNL/TM/H3G Cell ID:
BND150/86382/RG6925

Drawing No: **BND21821_BND150_86382_RG6925_GA_REV A** Issue: **A**

100mm
50mm
10mm

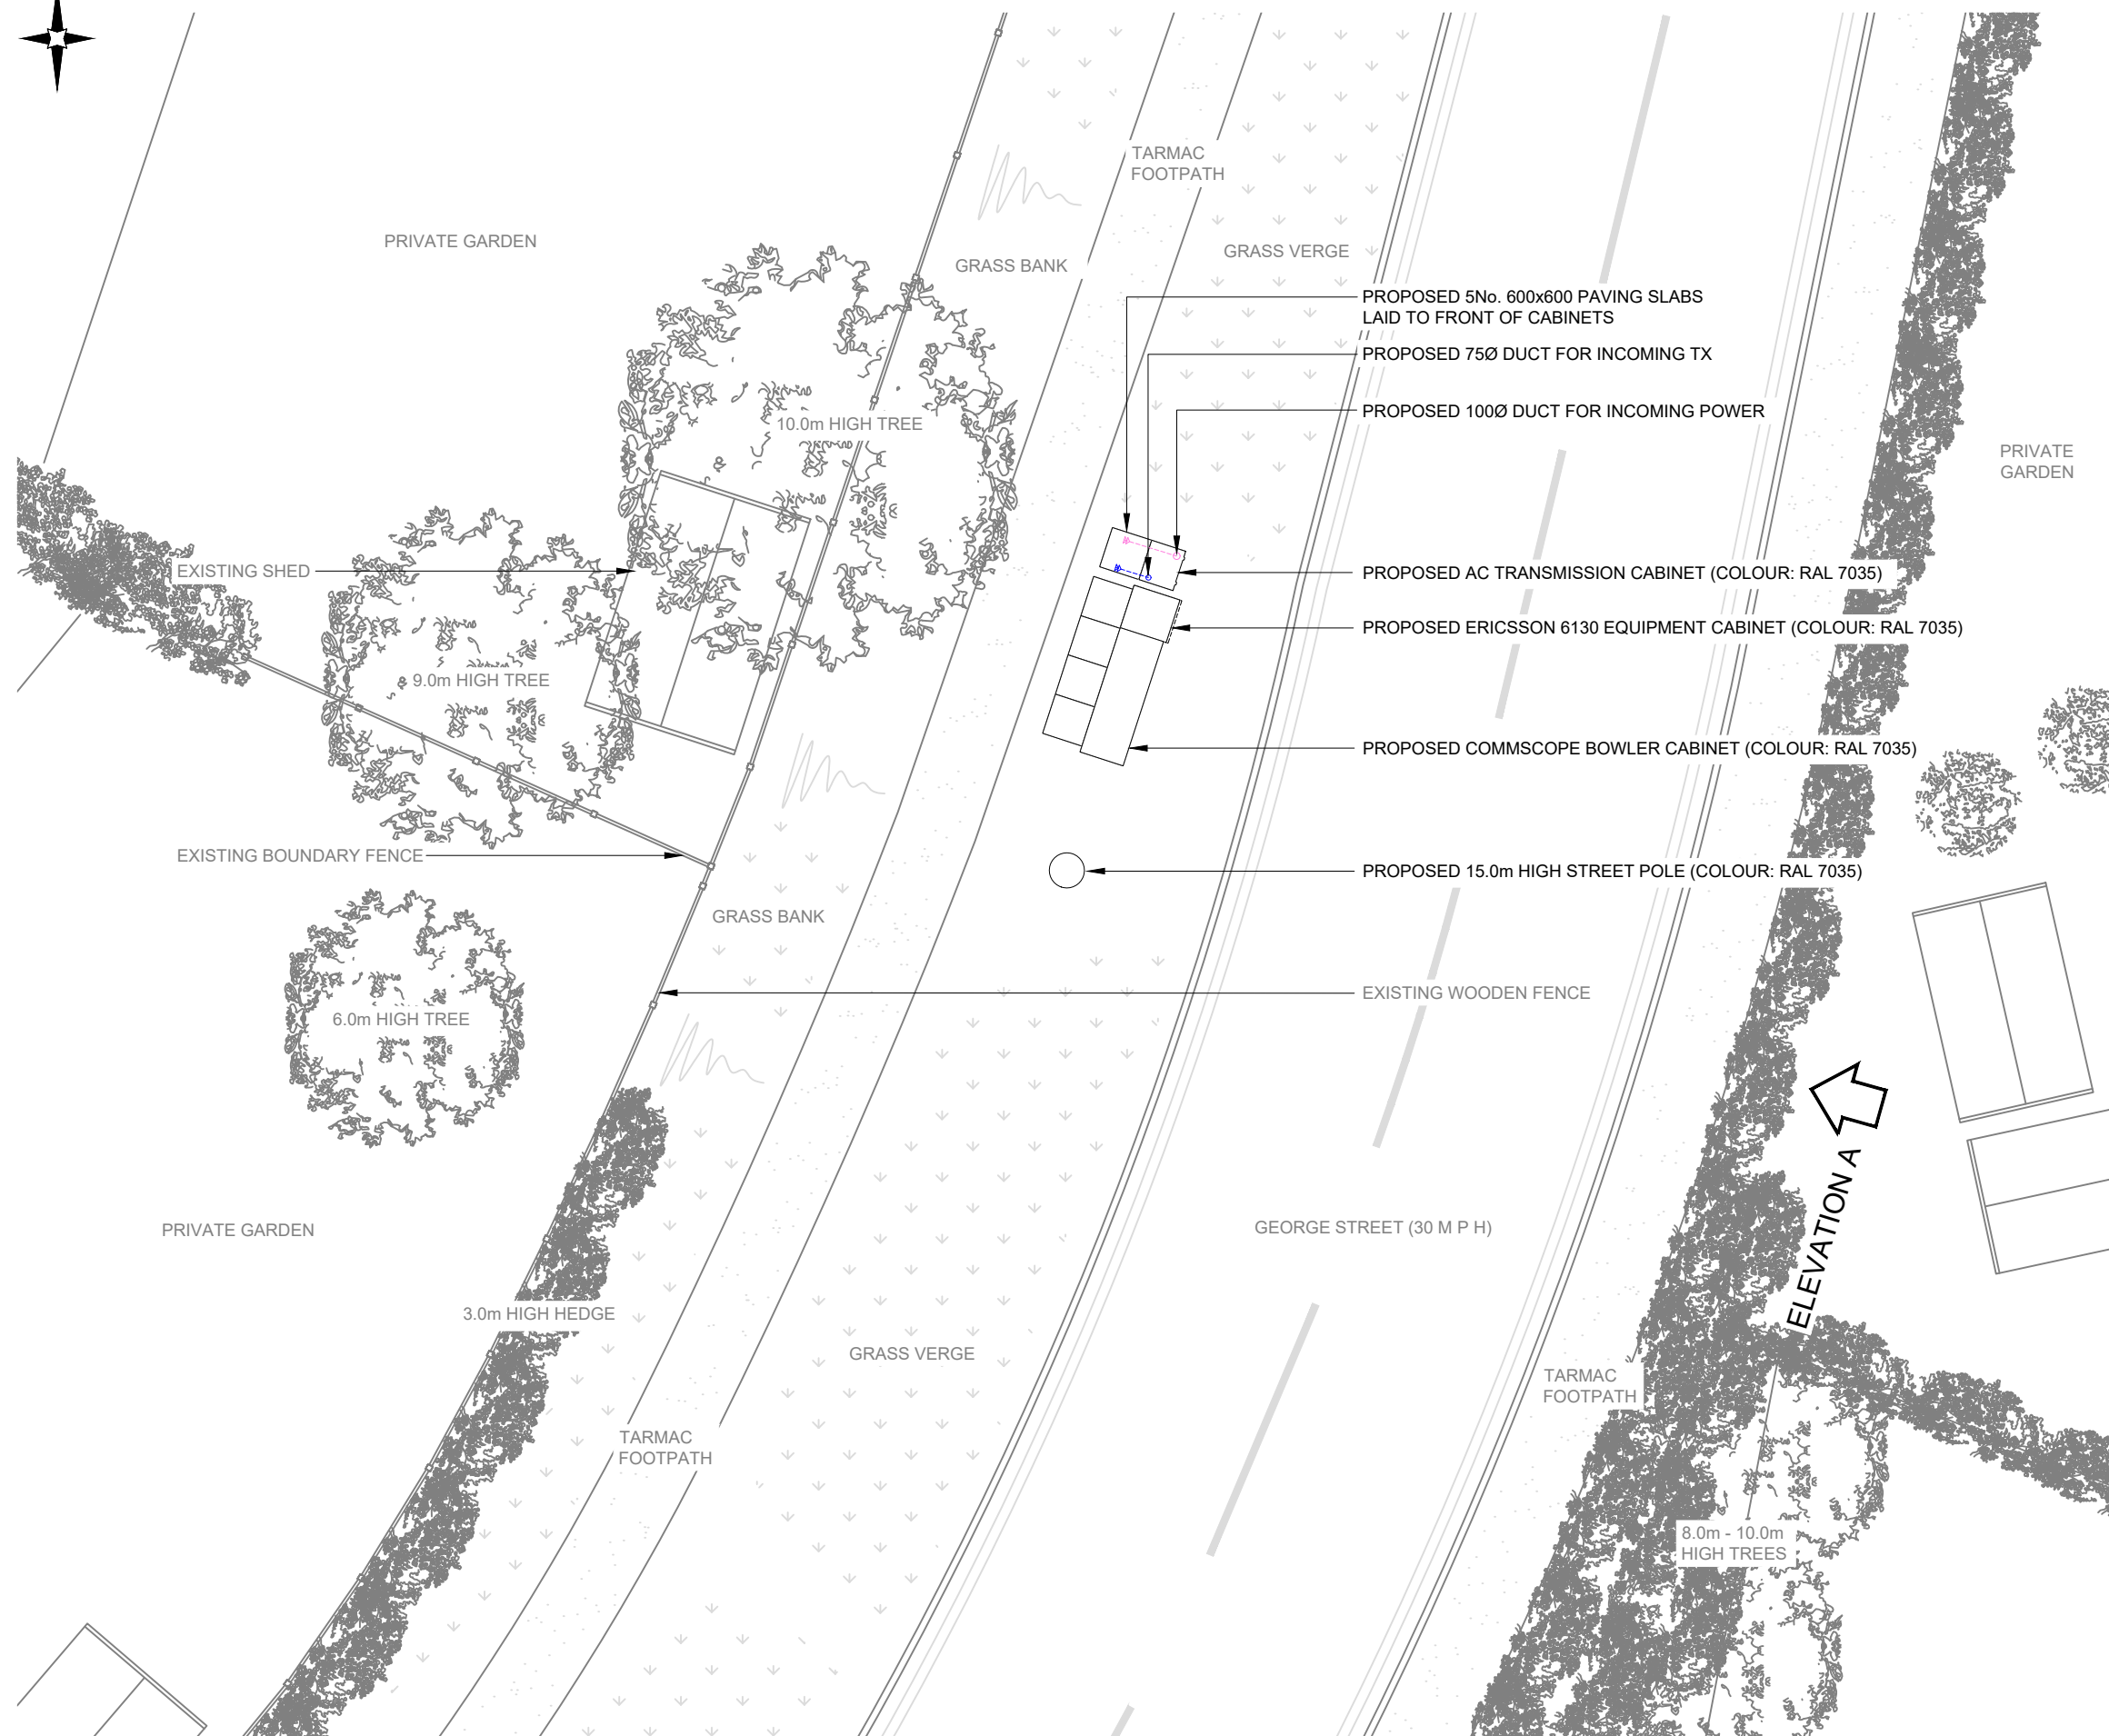

PROPOSED SITE PLAN

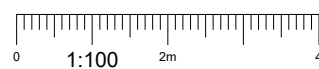

NOTES:

1. ALL DIMENSIONS IN MM UNLESS OTHERWISE NOTED.

A	Issued for Planning	SGD	RWB	19.06.22
REV	MODIFICATION	BY	CH	DATE

CK Hutchison Networks (UK) Limited
 450 Longwater Avenue,
 Green Park,
 Reading,
 RG2 6GF

Design Consultant & Principal Contractor:



Great British Communications
 Lapping House, Block 3 Forward Point,
 Ton House Lane, Widnes, Cheshire, WAB 0SL
 t. 44 (0)151 420 4128
 www.gbcservices.co.uk

Site Name: **FAWCNER ROAD**

3UK Nominal ID: **BND21821**

Address:
**ASHFORD HILL ROAD
 KINGSCLERE, BASINGSTOKE
 HAMPSHIRE
 RG20 5NX**

Title: **215 PROPOSED SITE PLAN**

Project: **UNILATERAL SW**

Purpose of Issue: **PLANNING**


MBNL/TM/H3G Cell ID:
BND150/86382/RG6925

Drawing No: **BND21821_BND150_86382_RG6925_GA_REV A** Issue: **A**


Antenna Aperture ID	Proposed 4G/5G Bearing
A1	10°
A2	10°
B1	130°
B2	130°
C1	250°
C2	250°

NOTES:

1. ALL DIMENSIONS IN MM UNLESS OTHERWISE NOTED.

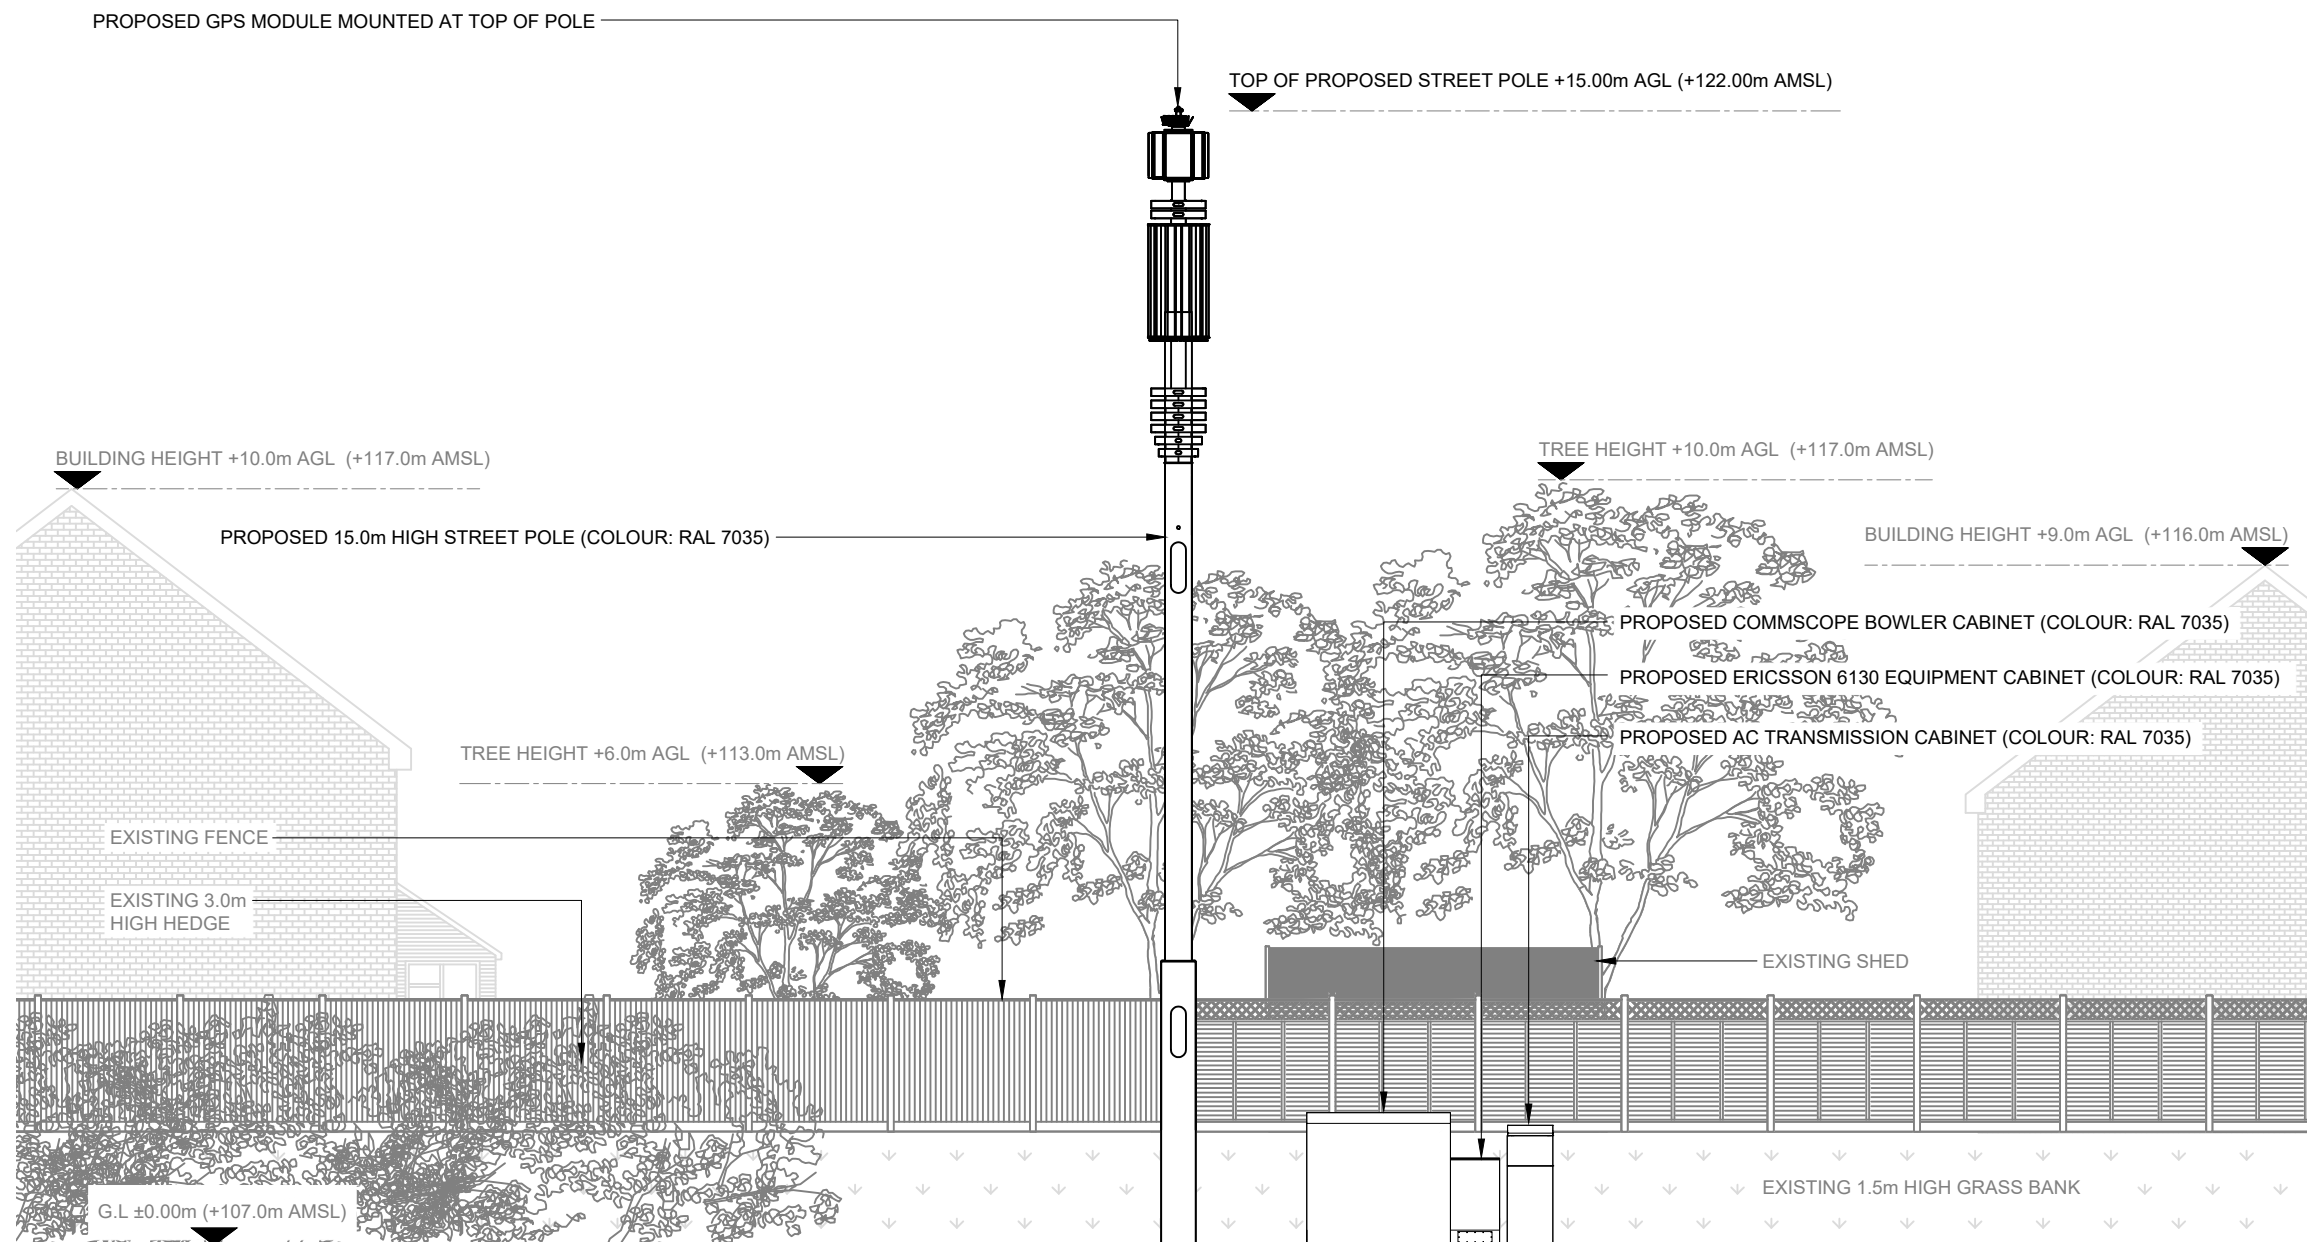

PROPOSED SITE ELEVATION A

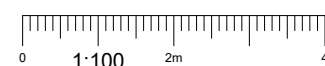

REV	MODIFICATION	BY	CH	DATE
A	Issued for Planning	SGD	RWB	19.06.22

CK Hutchison Networks (UK) Limited

450 Longwater Avenue,
Green Park,
Reading,
RG2 6GF

Design Consultant & Principal Contractor:



Great British Communications
Lapwing House, Block 3 Forward Point,
Ton House Lane, Widnes, Cheshire, WAB 0SL
t. 44 (0)151 420 4128
www.gbcservices.co.uk

Site Name:

FAWCNER ROAD

3UK Nominal ID:

BND21821

Address:

**ASHFORD HILL ROAD
KINGSCLERE, BASINGSTOKE
HAMPSHIRE
RG20 5NX**

Title:

265 PROPOSED SITE ELEVATION

Project:

UNILATERAL SW

Purpose of Issue:

PLANNING

MBNL/TM/H3G Cell ID:

BND150/86382/RG6925

Drawing No:

BND21821_BND150_86382_RG6925_GA_REV A

Issue:

A