




Proposed First Floor Plan (1:50) GIA 38.5m<sup>2</sup>

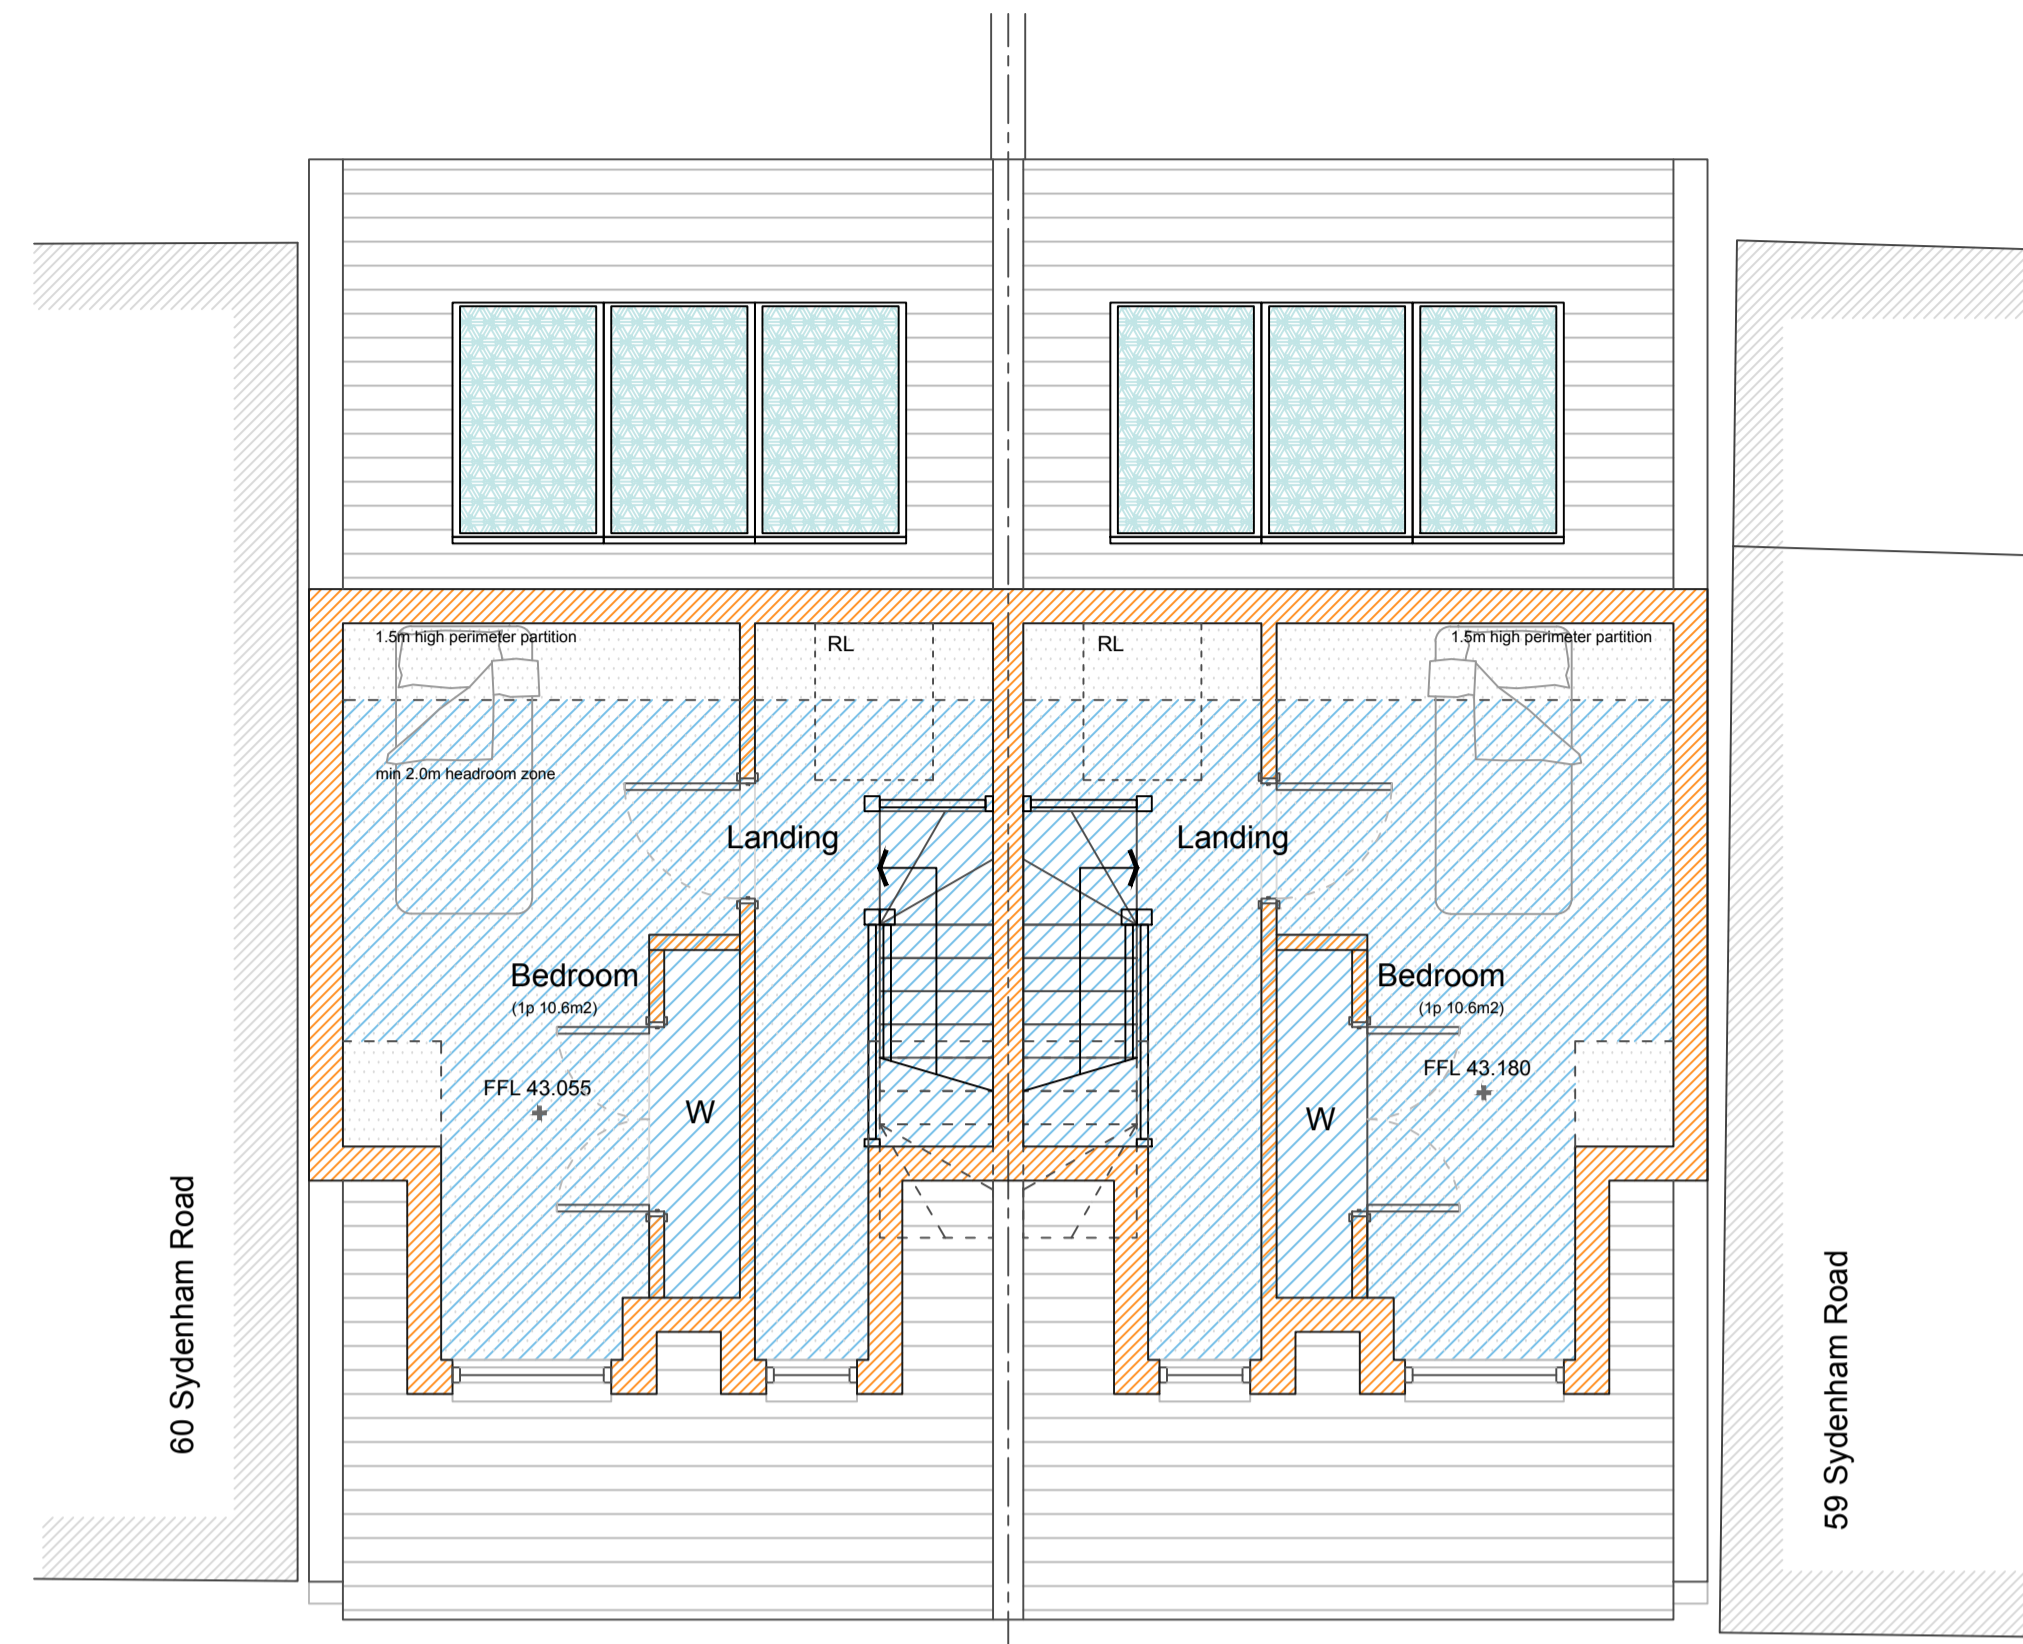


Proposed Second Floor Plan (1:50) GIA 18.5m<sup>2</sup>

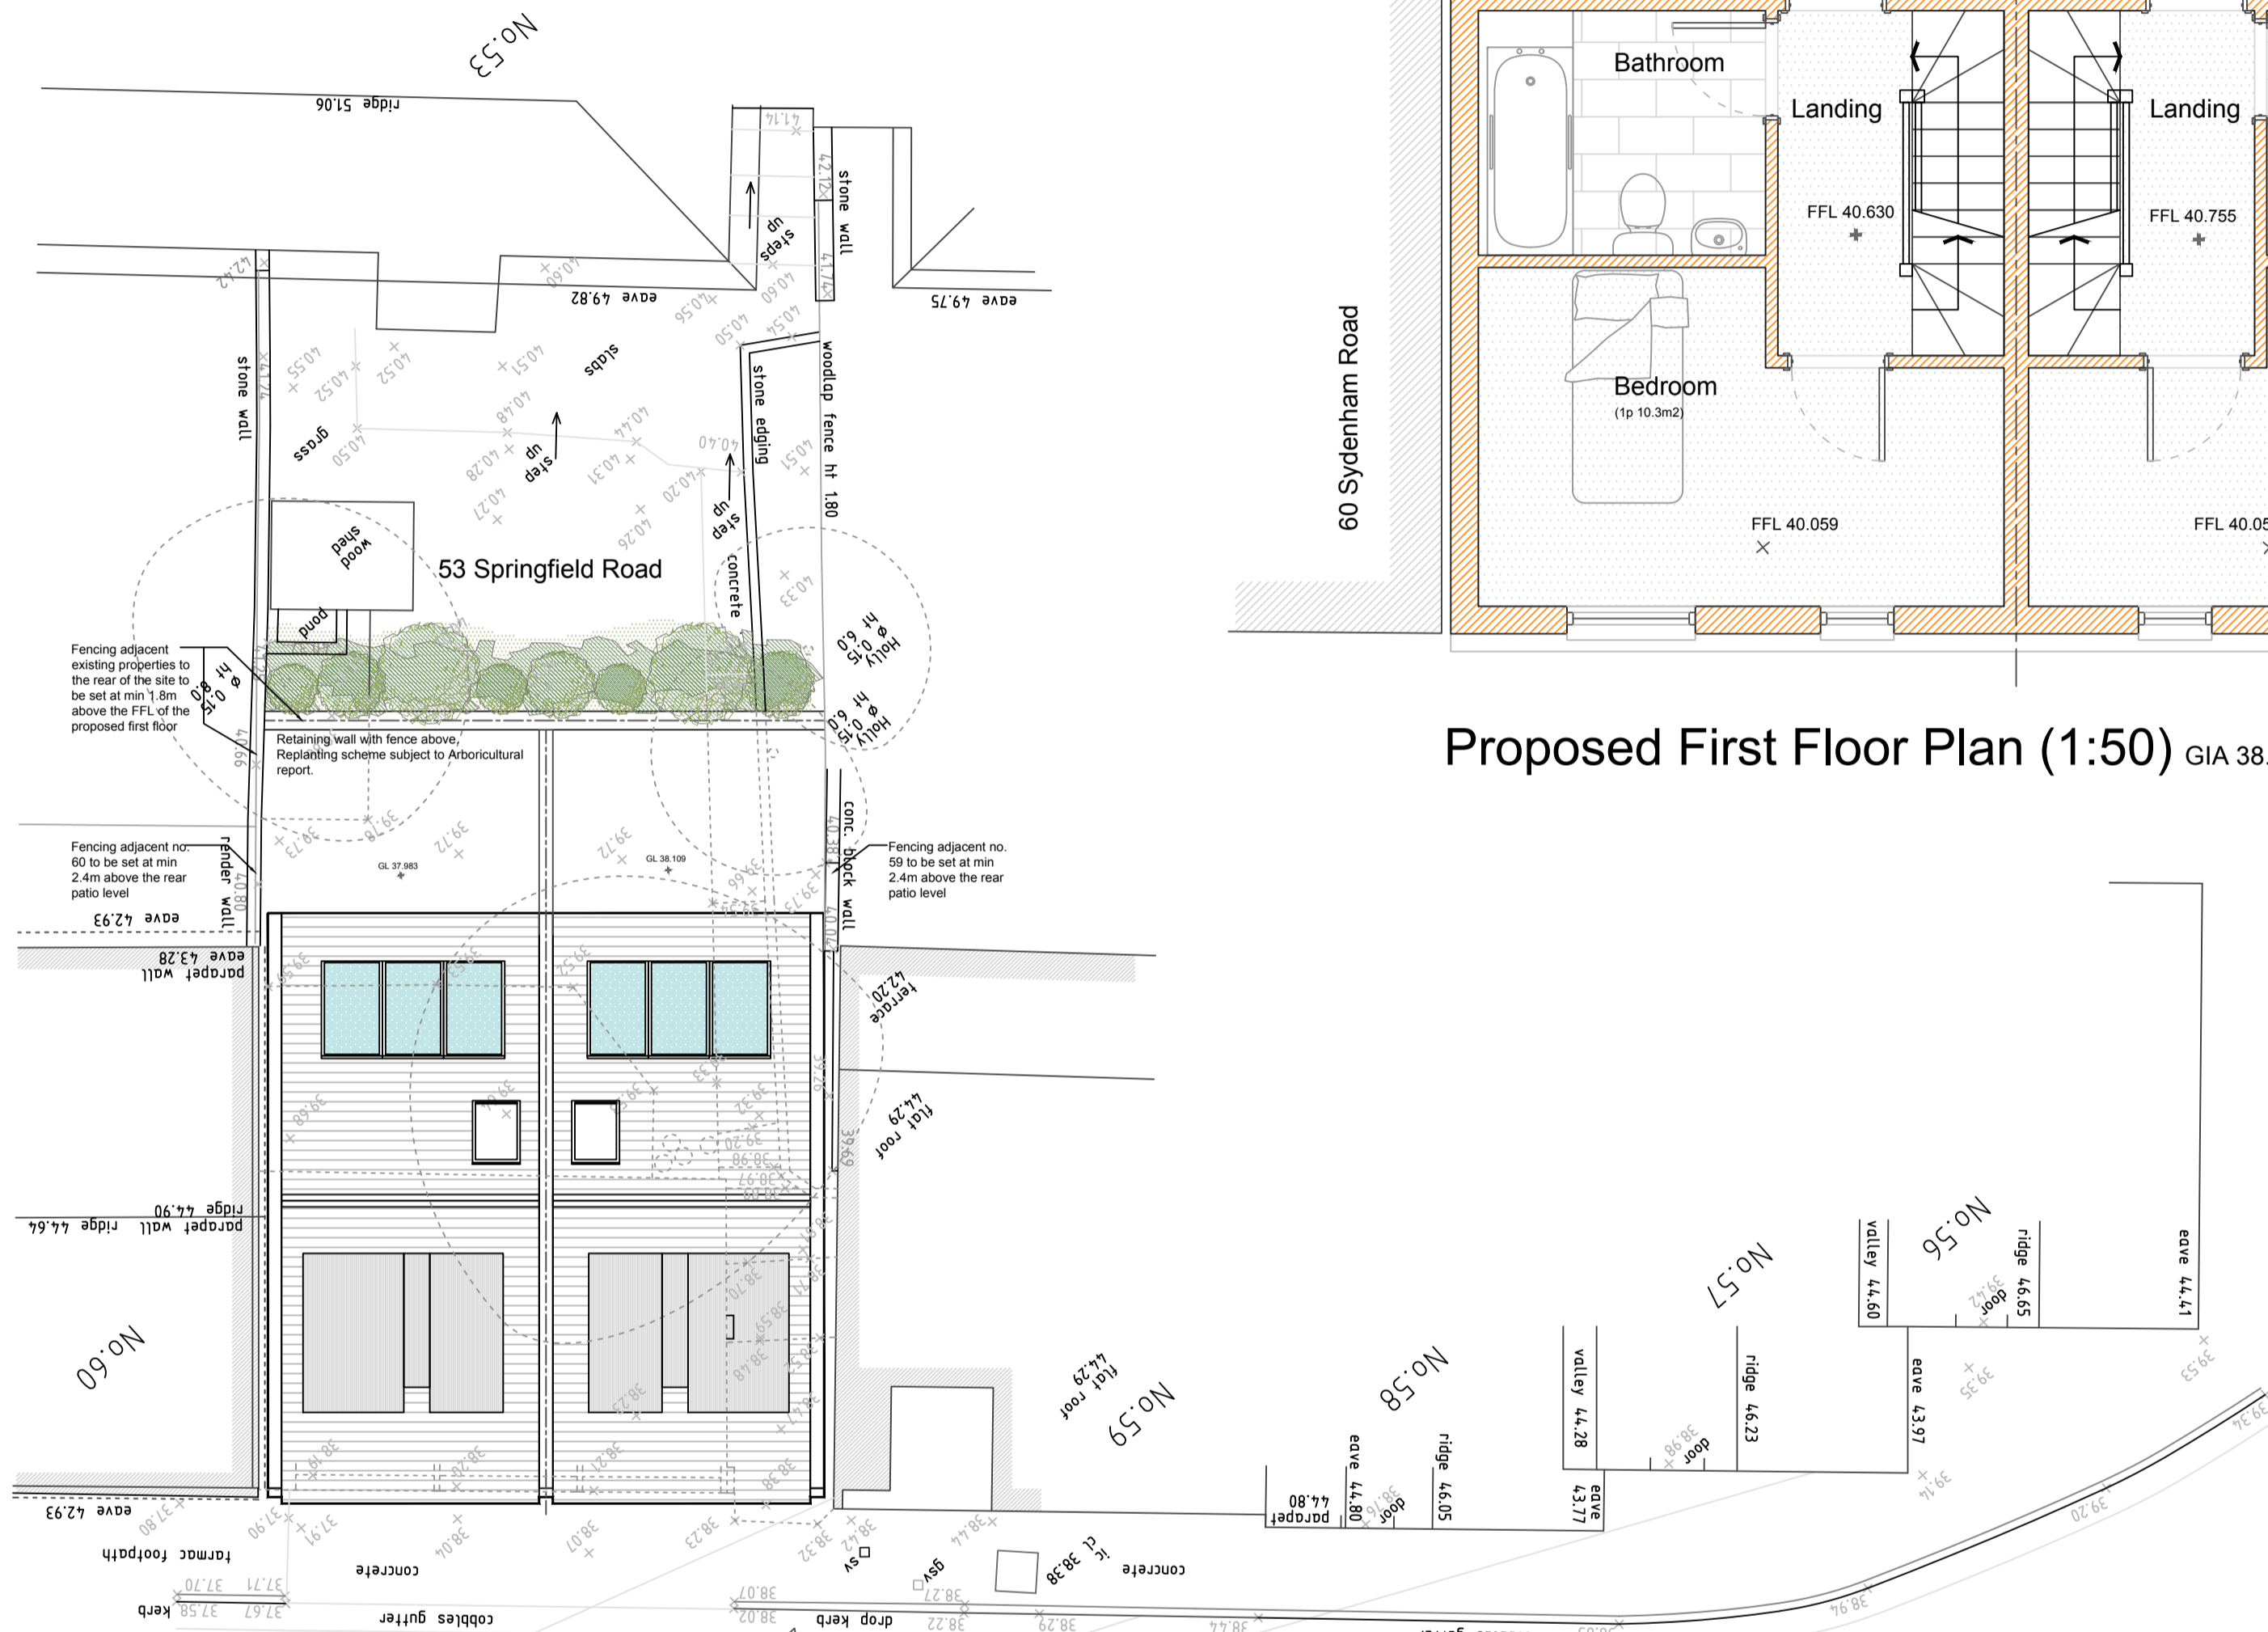

Proposed Ground Floor Plan (1:50) GIA 55.5m<sup>2</sup>

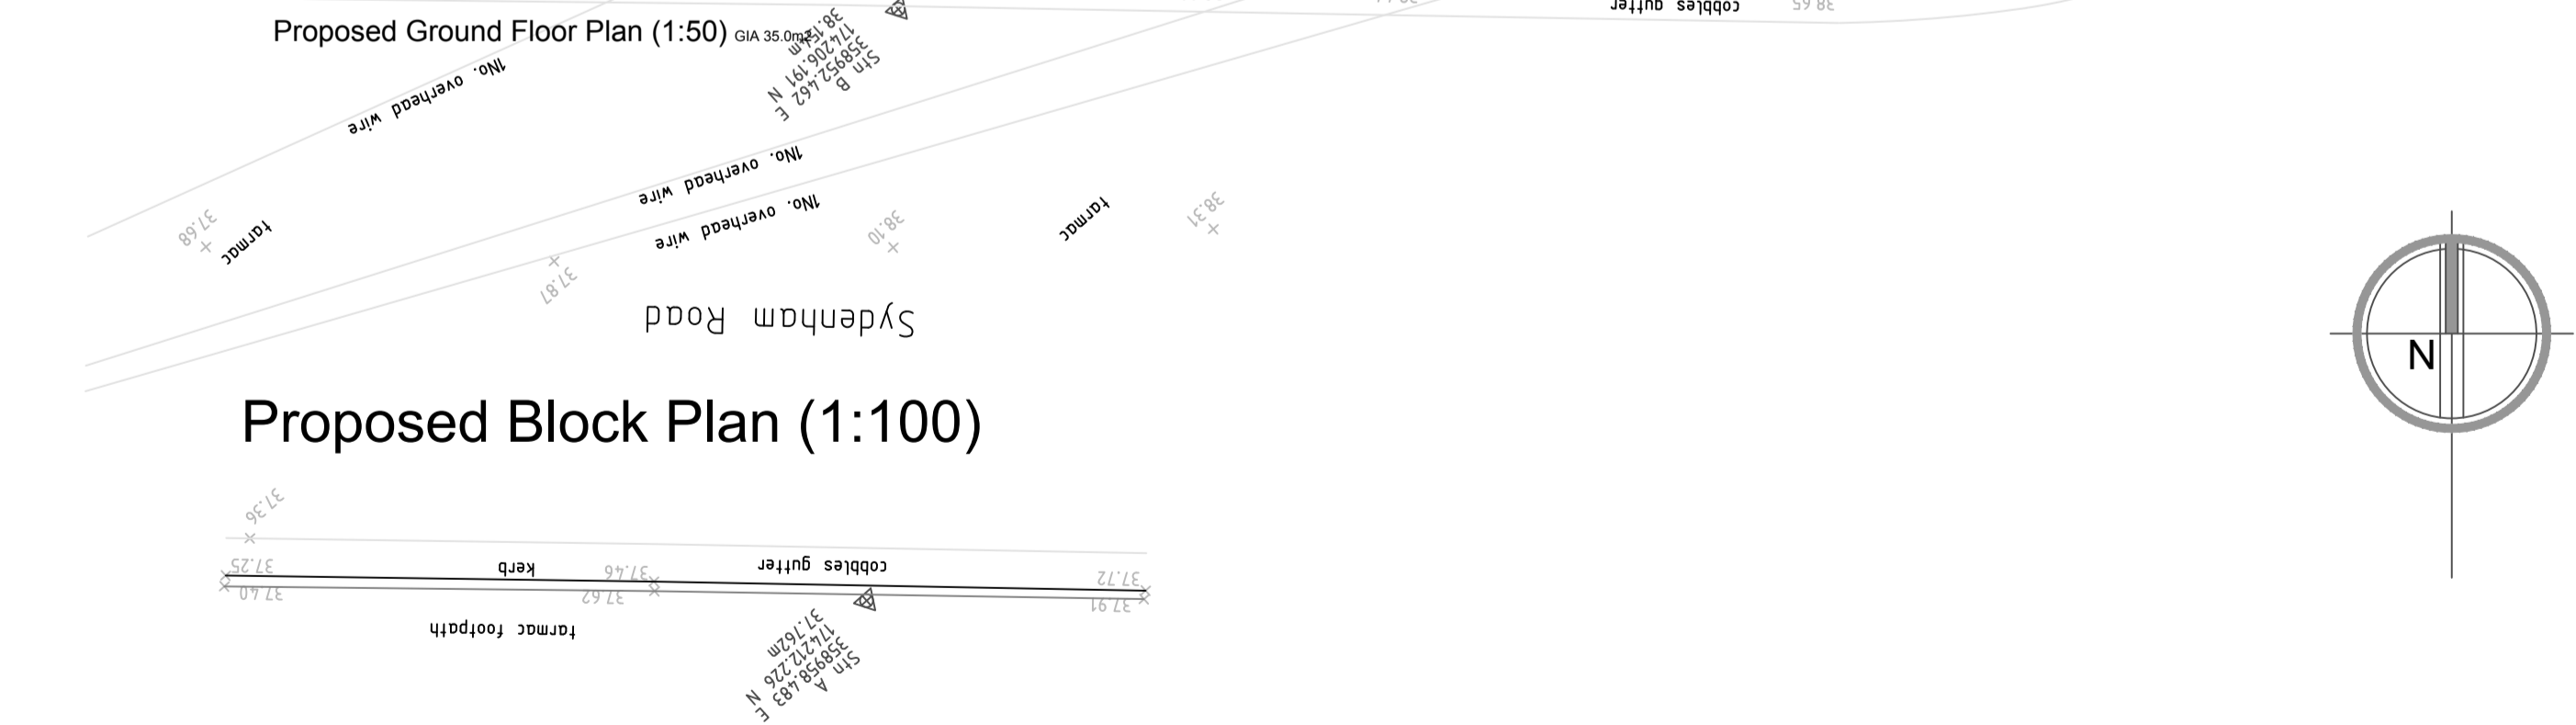

Proposed Block Plan (1:100)

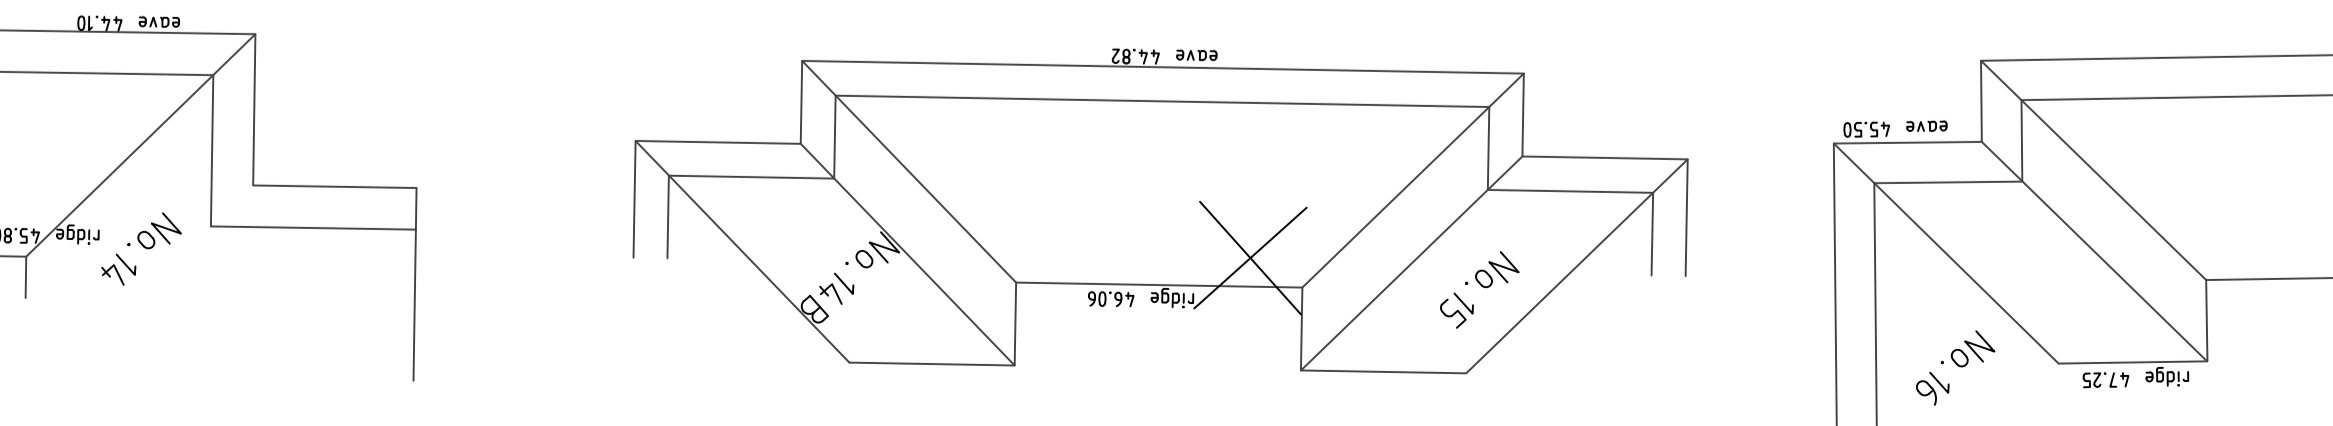

Site Plan (1:500)



Location Plan (1:1250)

108C Stokes Croft  
Bristol  
BS1 3RU  
T: 07734323187  
E: hello@third-design.co.uk  
W: www.third-design.co.uk

Client: Florence Mae Ltd  
Site Address: Land to rear of 53 Springfield Road, Bristol, BS6 5SW  
Drawing Title: PROPOSED First & Second Floor Plan, Block Plan, Site Plan & Location Plan

Scale: 1:50, 1:100, 1:500, 1:1250 @ A1

Date: March 2022

Drawn: SAF

Drg No: 0497/102E

