




All dimensions to be checked on site.
Do not scale from this drawing, work to figured dimensions only.
Any omissions or discrepancies shall be reported to Colling Morris.

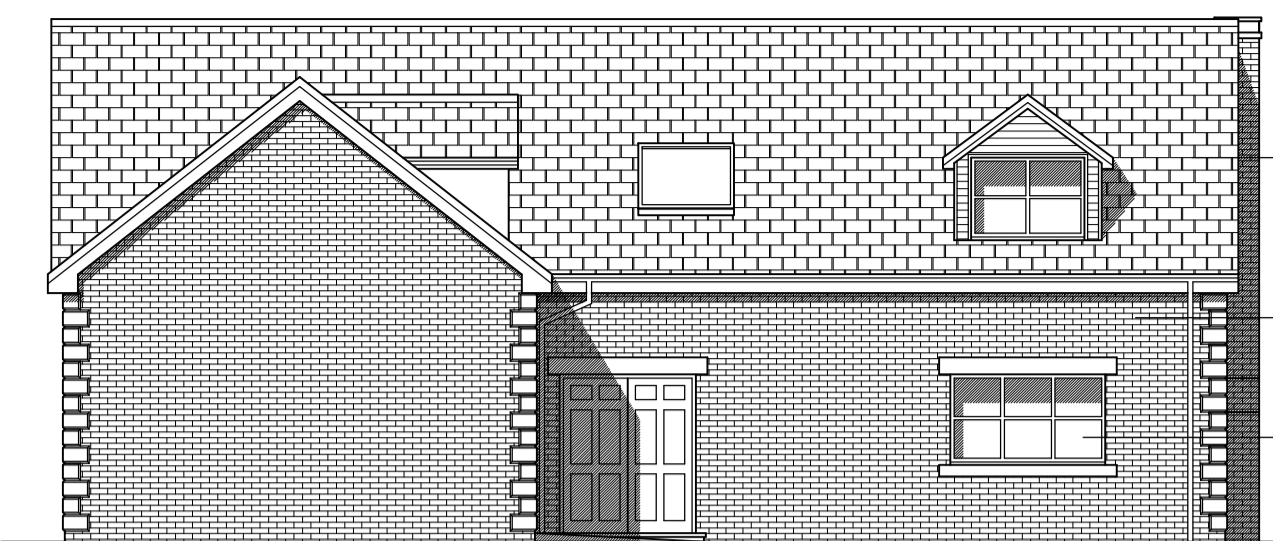


EAST ELEVATION

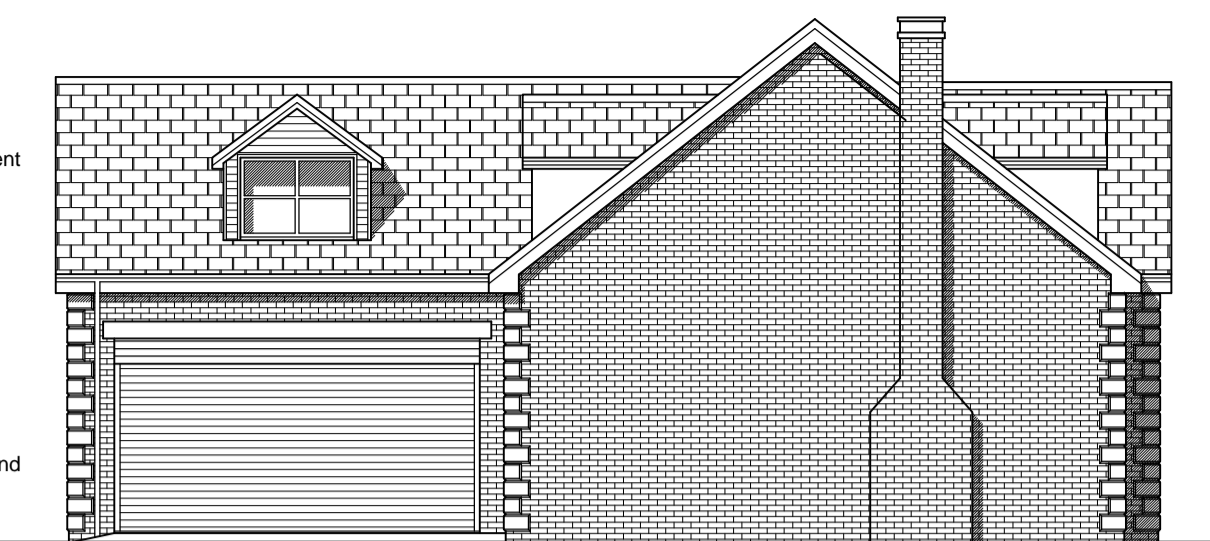

NORTH ELEVATION

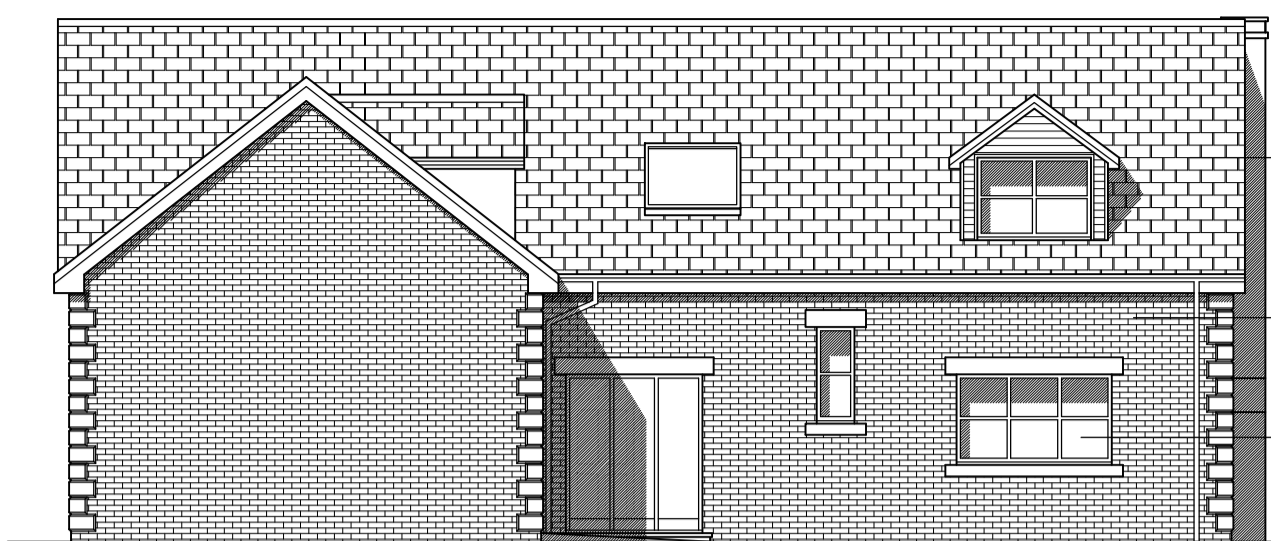


EAST ELEVATION

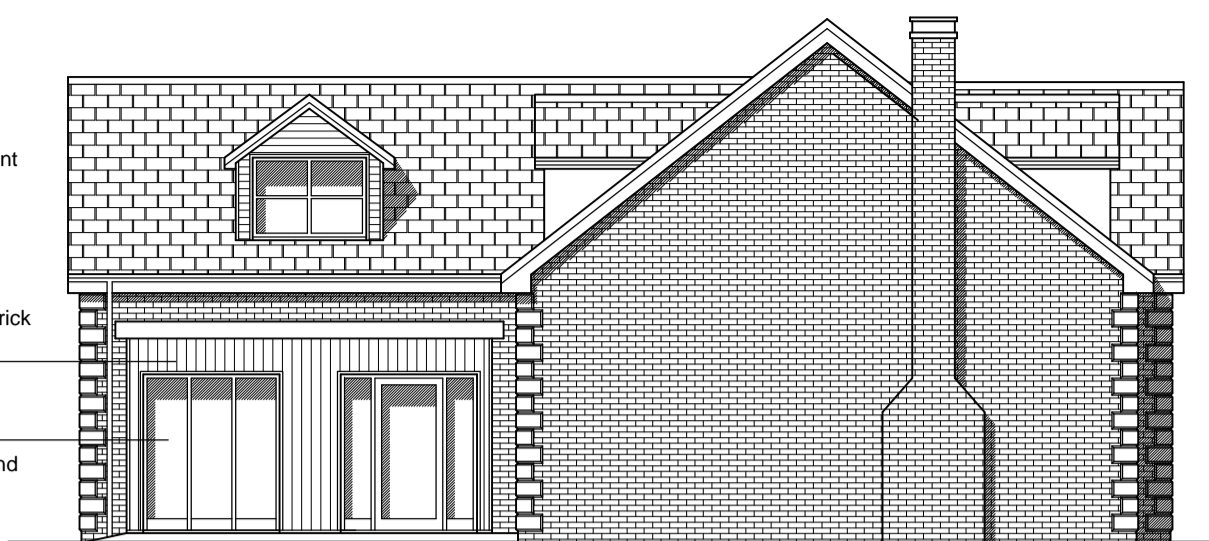


NORTH ELEVATION

EXISTING DETAILS 1:100

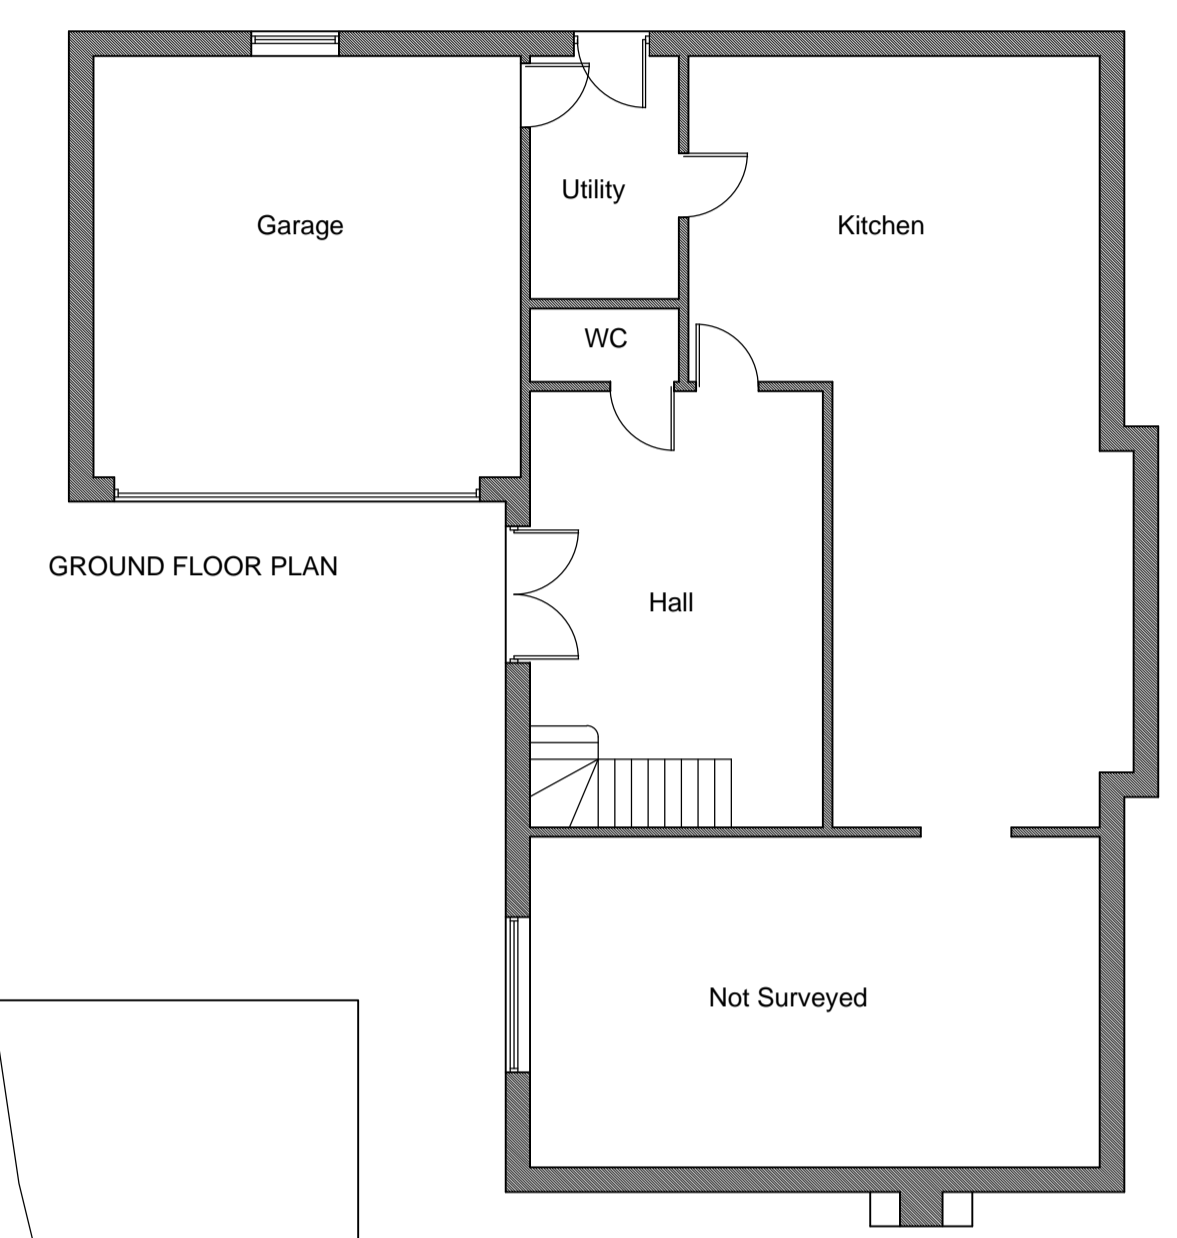


GROUND FLOOR PLAN


PROPOSED DETAILS 1:100

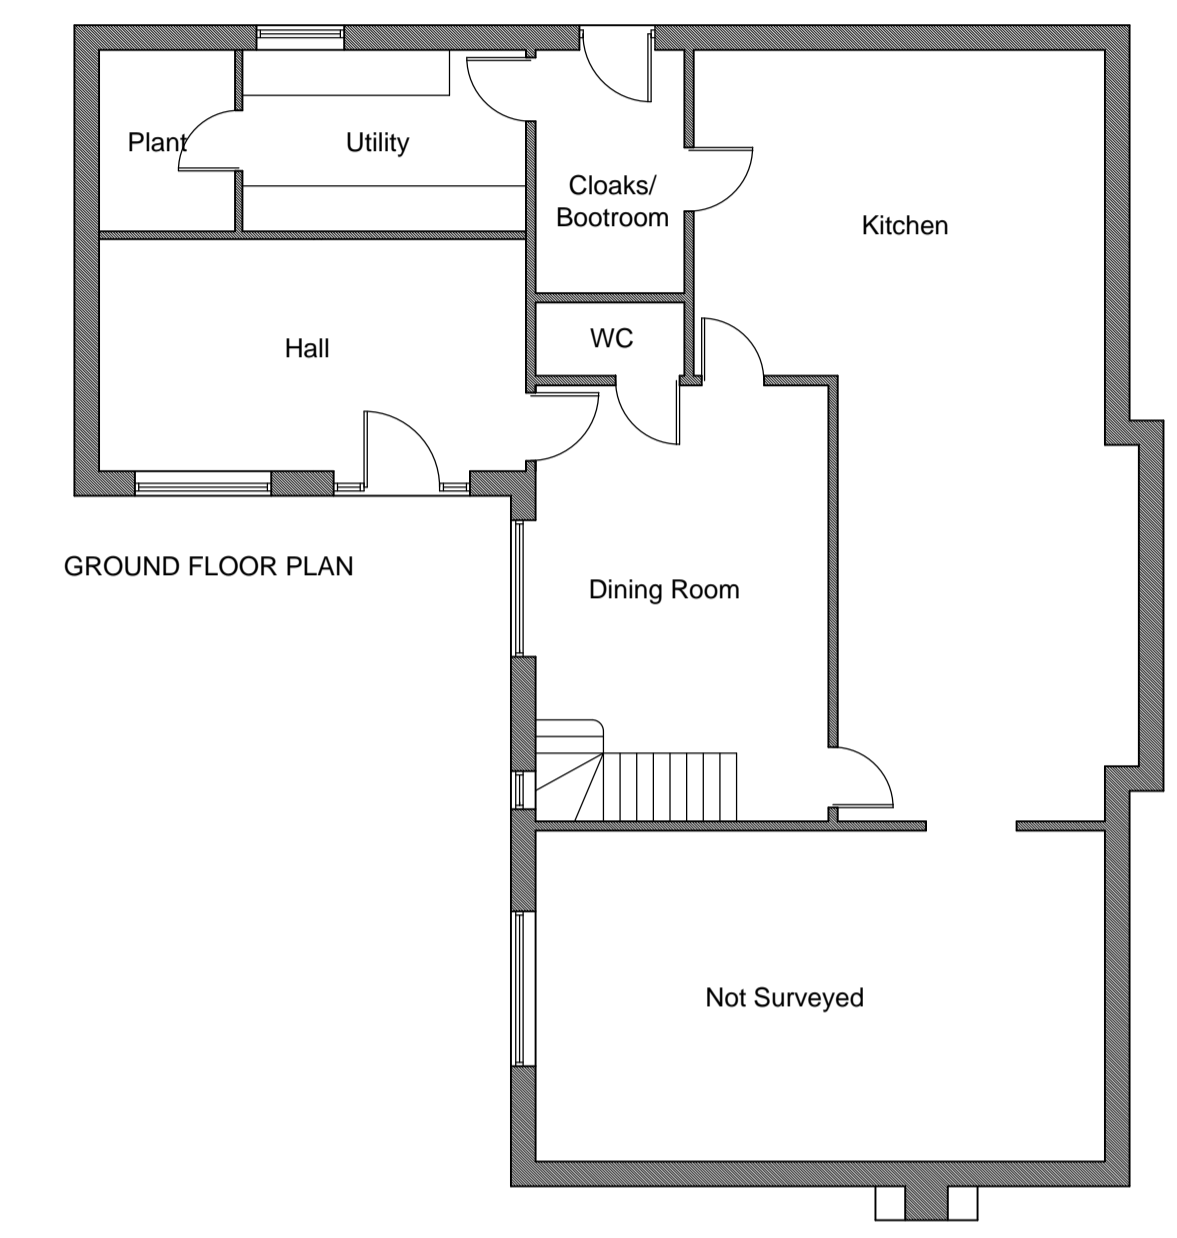

GROUND FLOOR PLAN

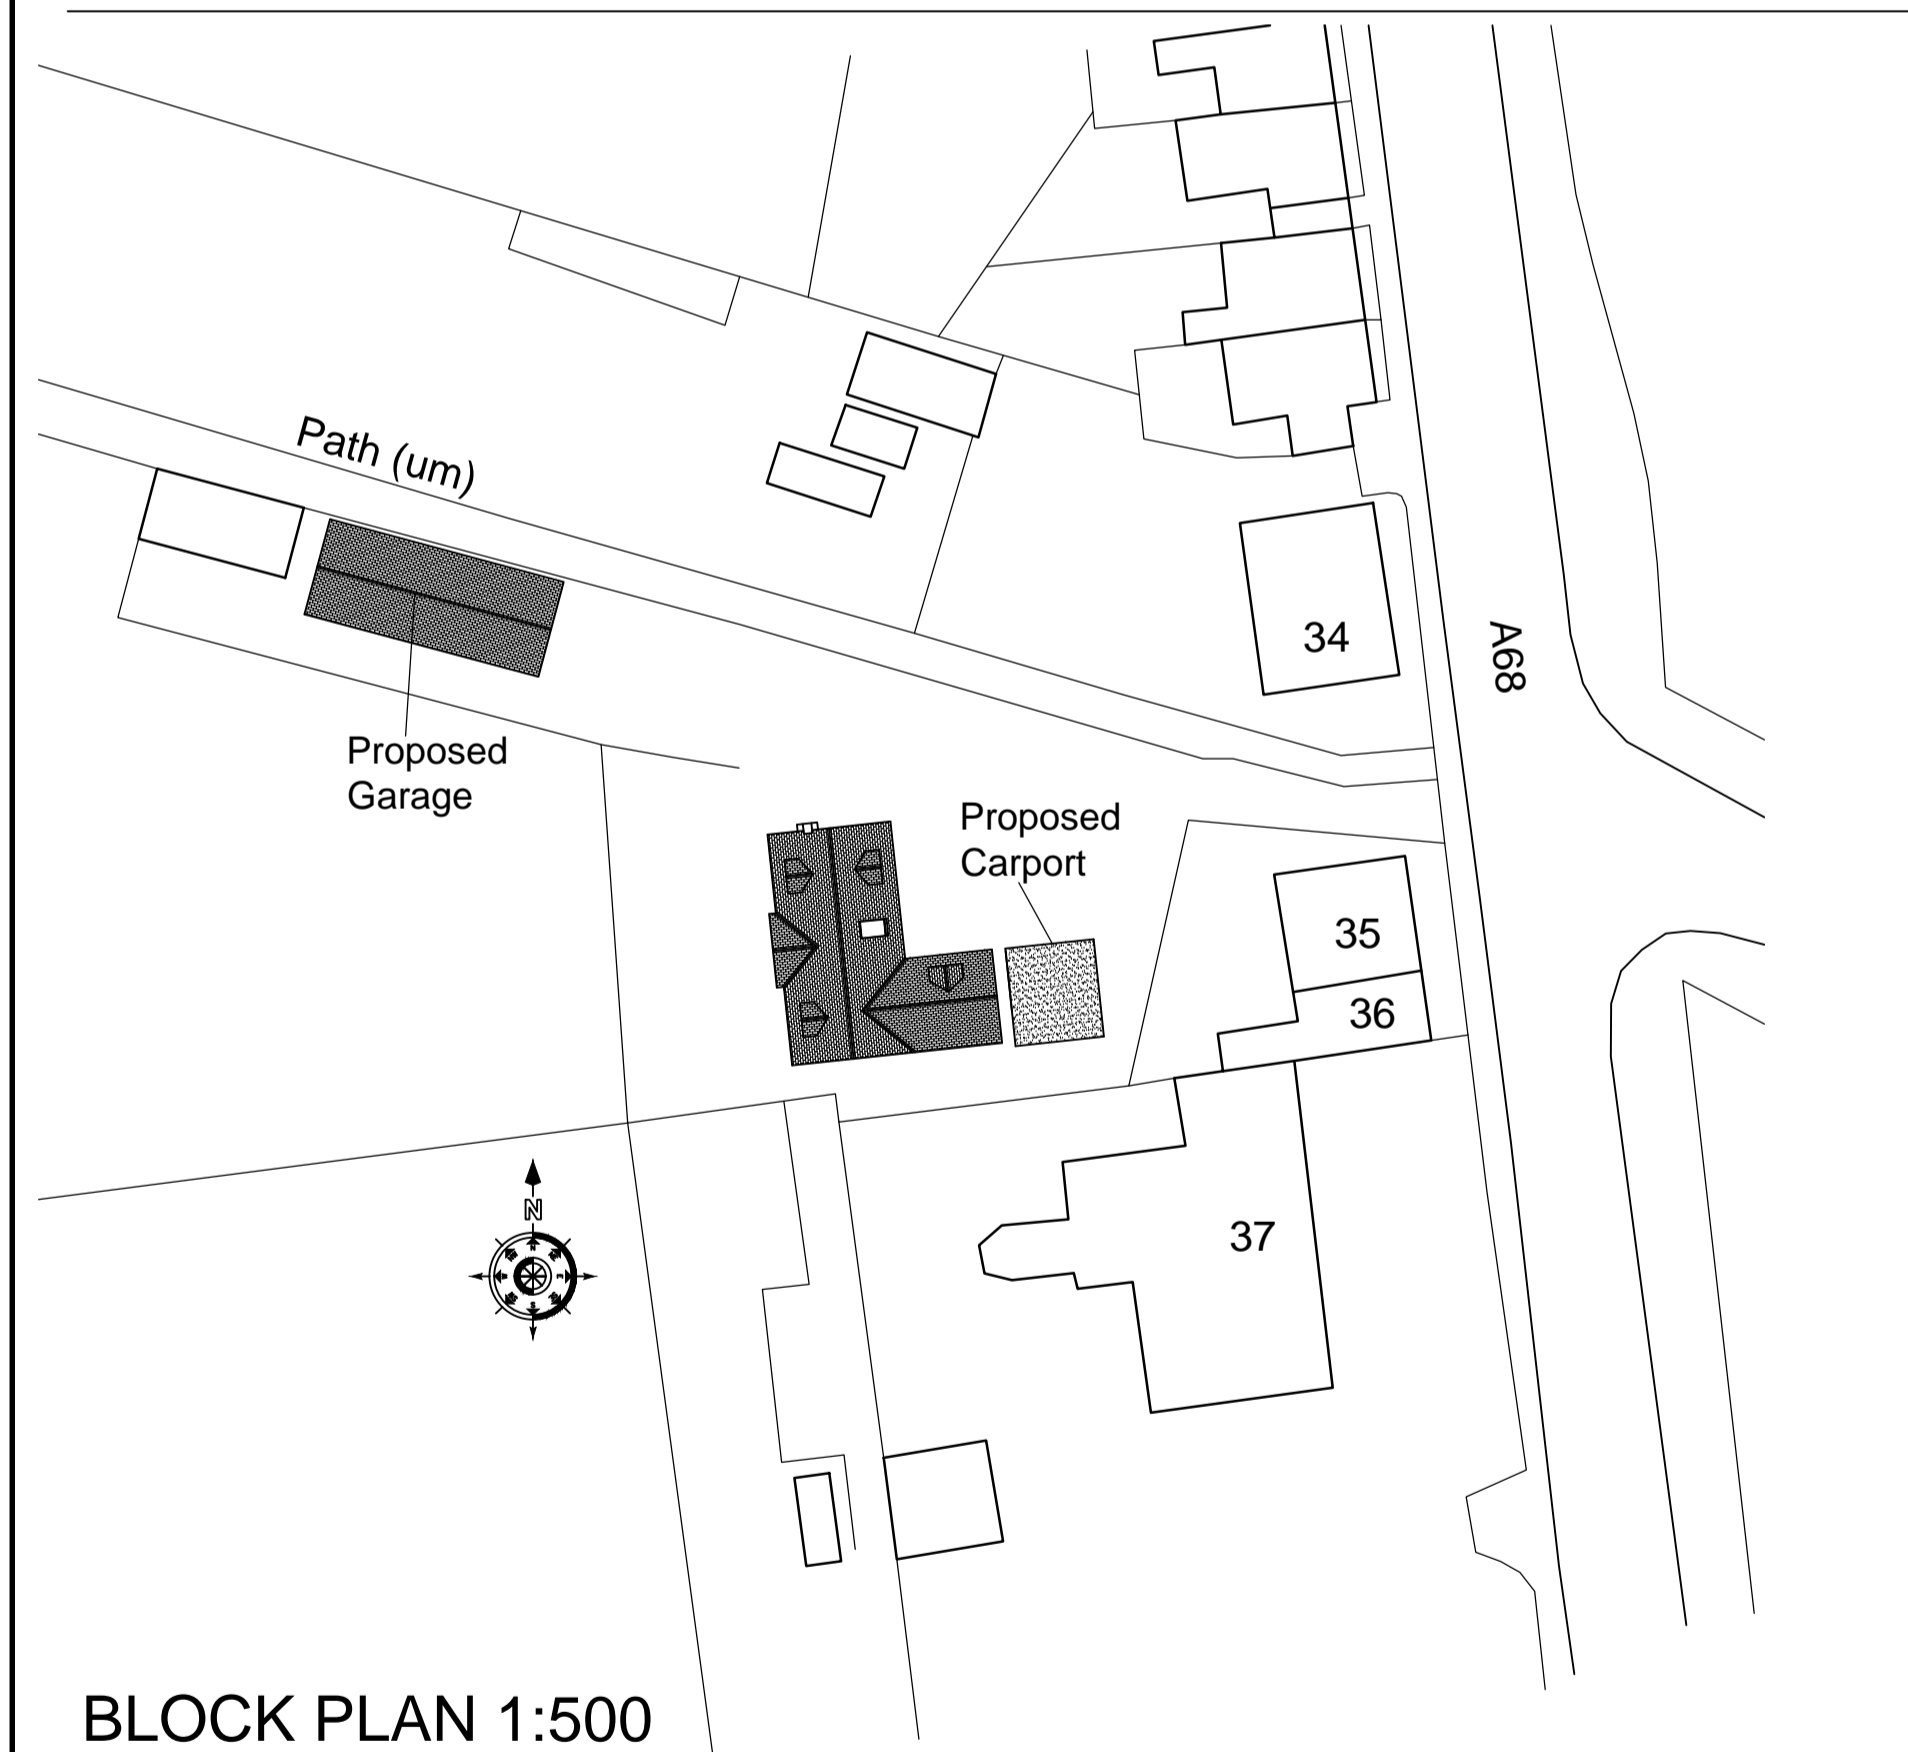

BLOCK PLAN 1:500

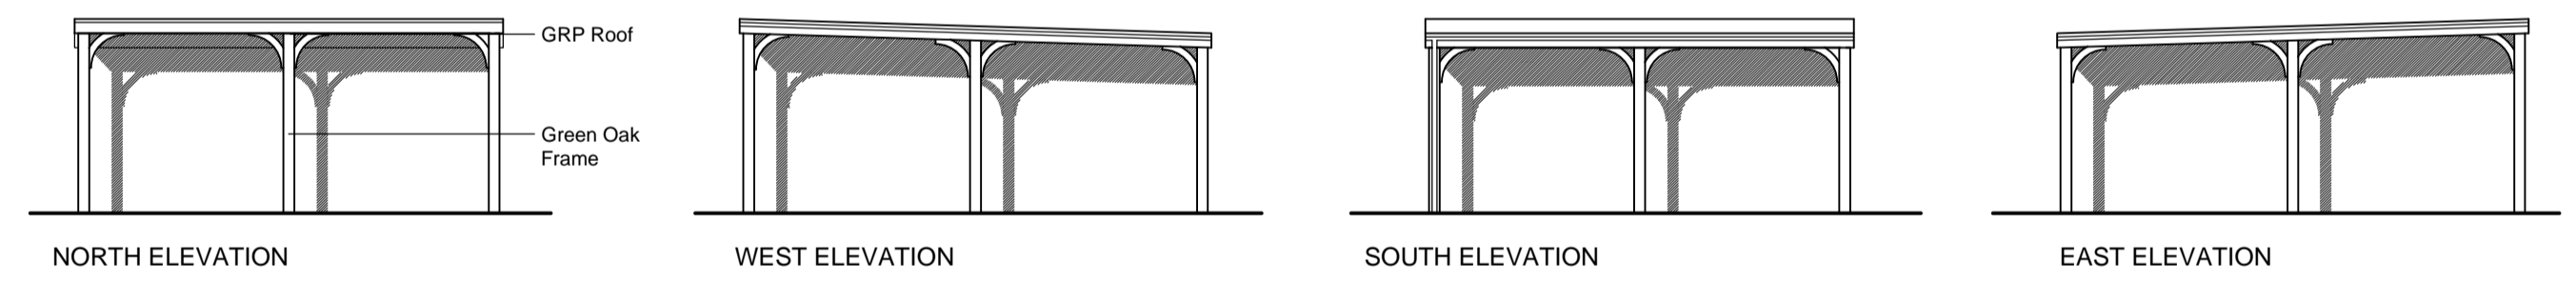


NORTH ELEVATION

WEST ELEVATION

SOUTH ELEVATION

EAST ELEVATION

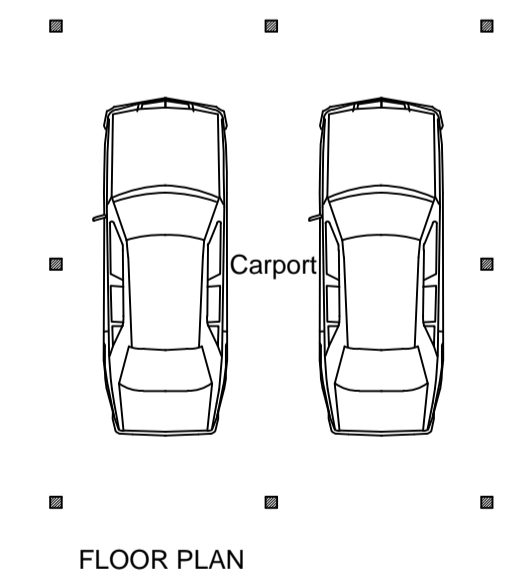

FLOOR PLAN

CARPORT DETAILS 1:100

Rev A - 28.2.22 - Revised to clients comments.
Rev B - 15.4.22 - Revised following DCC and client comments. Carport height lowered by 1.0m, garage extended by 3.5m to create additional storage.
Rev C - 28.4.22 - Carport revised to show flat roof.
Rev D - 28.4.22 - Block plan revised to reflect flat roof on carport.
Rev E - 27.6.22 - Garage south elevation revised at clients instruction.

Colling Morris™
Architectural Services

1 Greenbank
Eggleston
Barnard Castle
Co Durham
DL12 0BQ

@: info@collingmorris.co.uk
collingmorris.co.uk
t: 01833 650250
m: 07443 479043

Project:
The Paddock
34a South Road
High Etherley
Co. Durham


Client:
Mr and Mrs Anderson

Drawing:
Planning Details

Existing, Proposed and Block Plan

Scale: 1:100, 1:500 @ A1	Date: Feb 2022	Drawn: CM
-----------------------------	-------------------	--------------

Proj. No.: CM443	Dwg. No.: 01	Rev No.: E
---------------------	-----------------	---------------

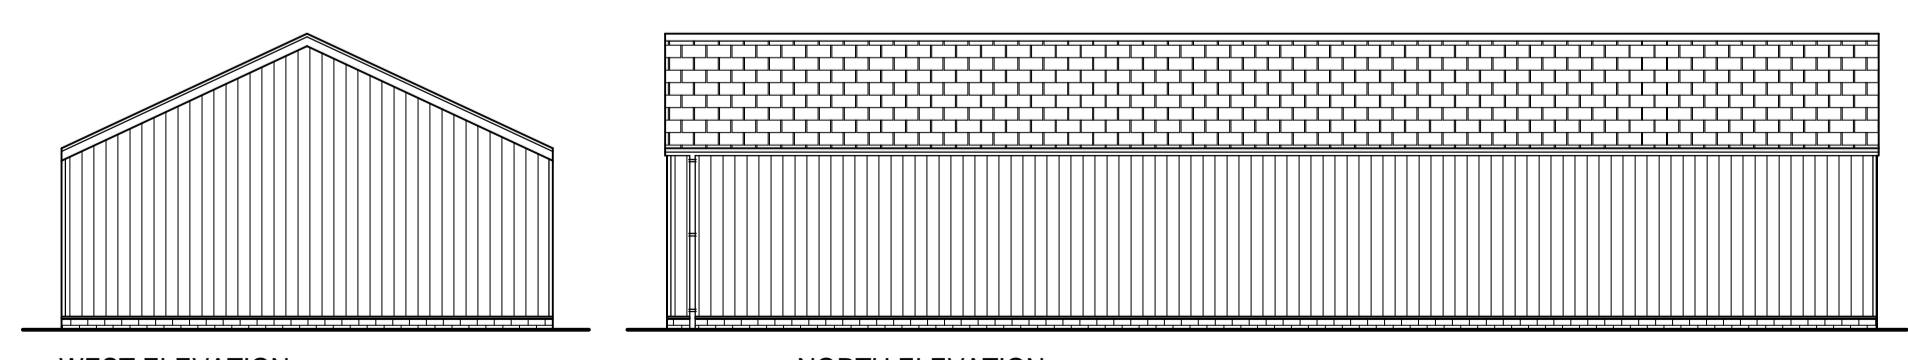


WEST ELEVATION

NORTH ELEVATION

SOUTH ELEVATION

EAST ELEVATION

GARAGE DETAILS 1:100

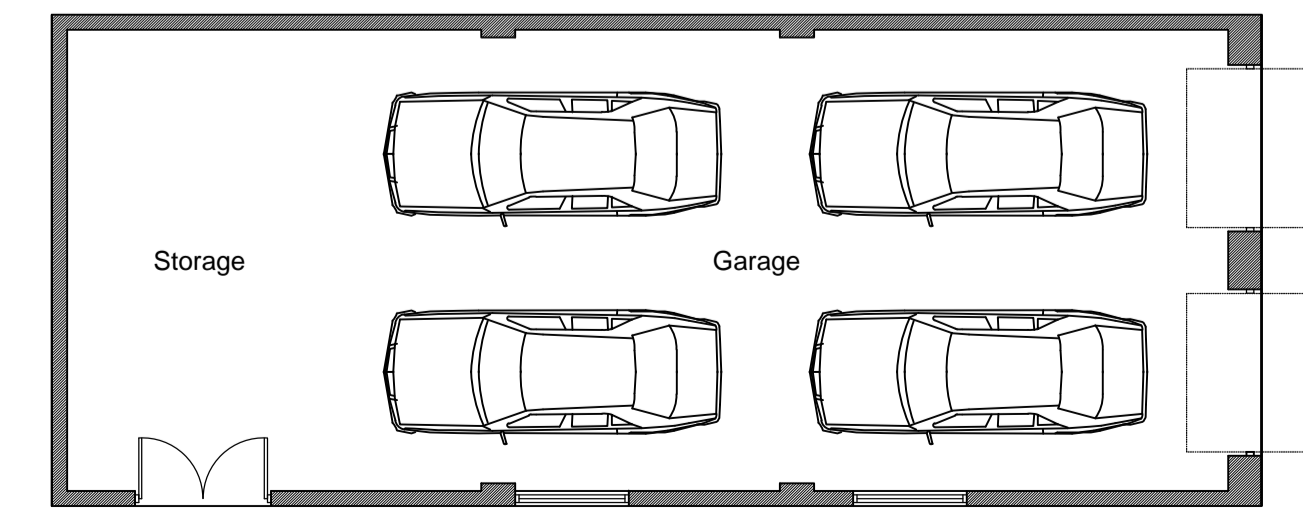

GROUND FLOOR PLAN