



NEW WIDER & HEIGHT REDUCED KITCHEN WINDOW. PROVIDE PC LINTELS OVER


PROPOSED SIDE ELEVATION 1
(SCALE 1:50)

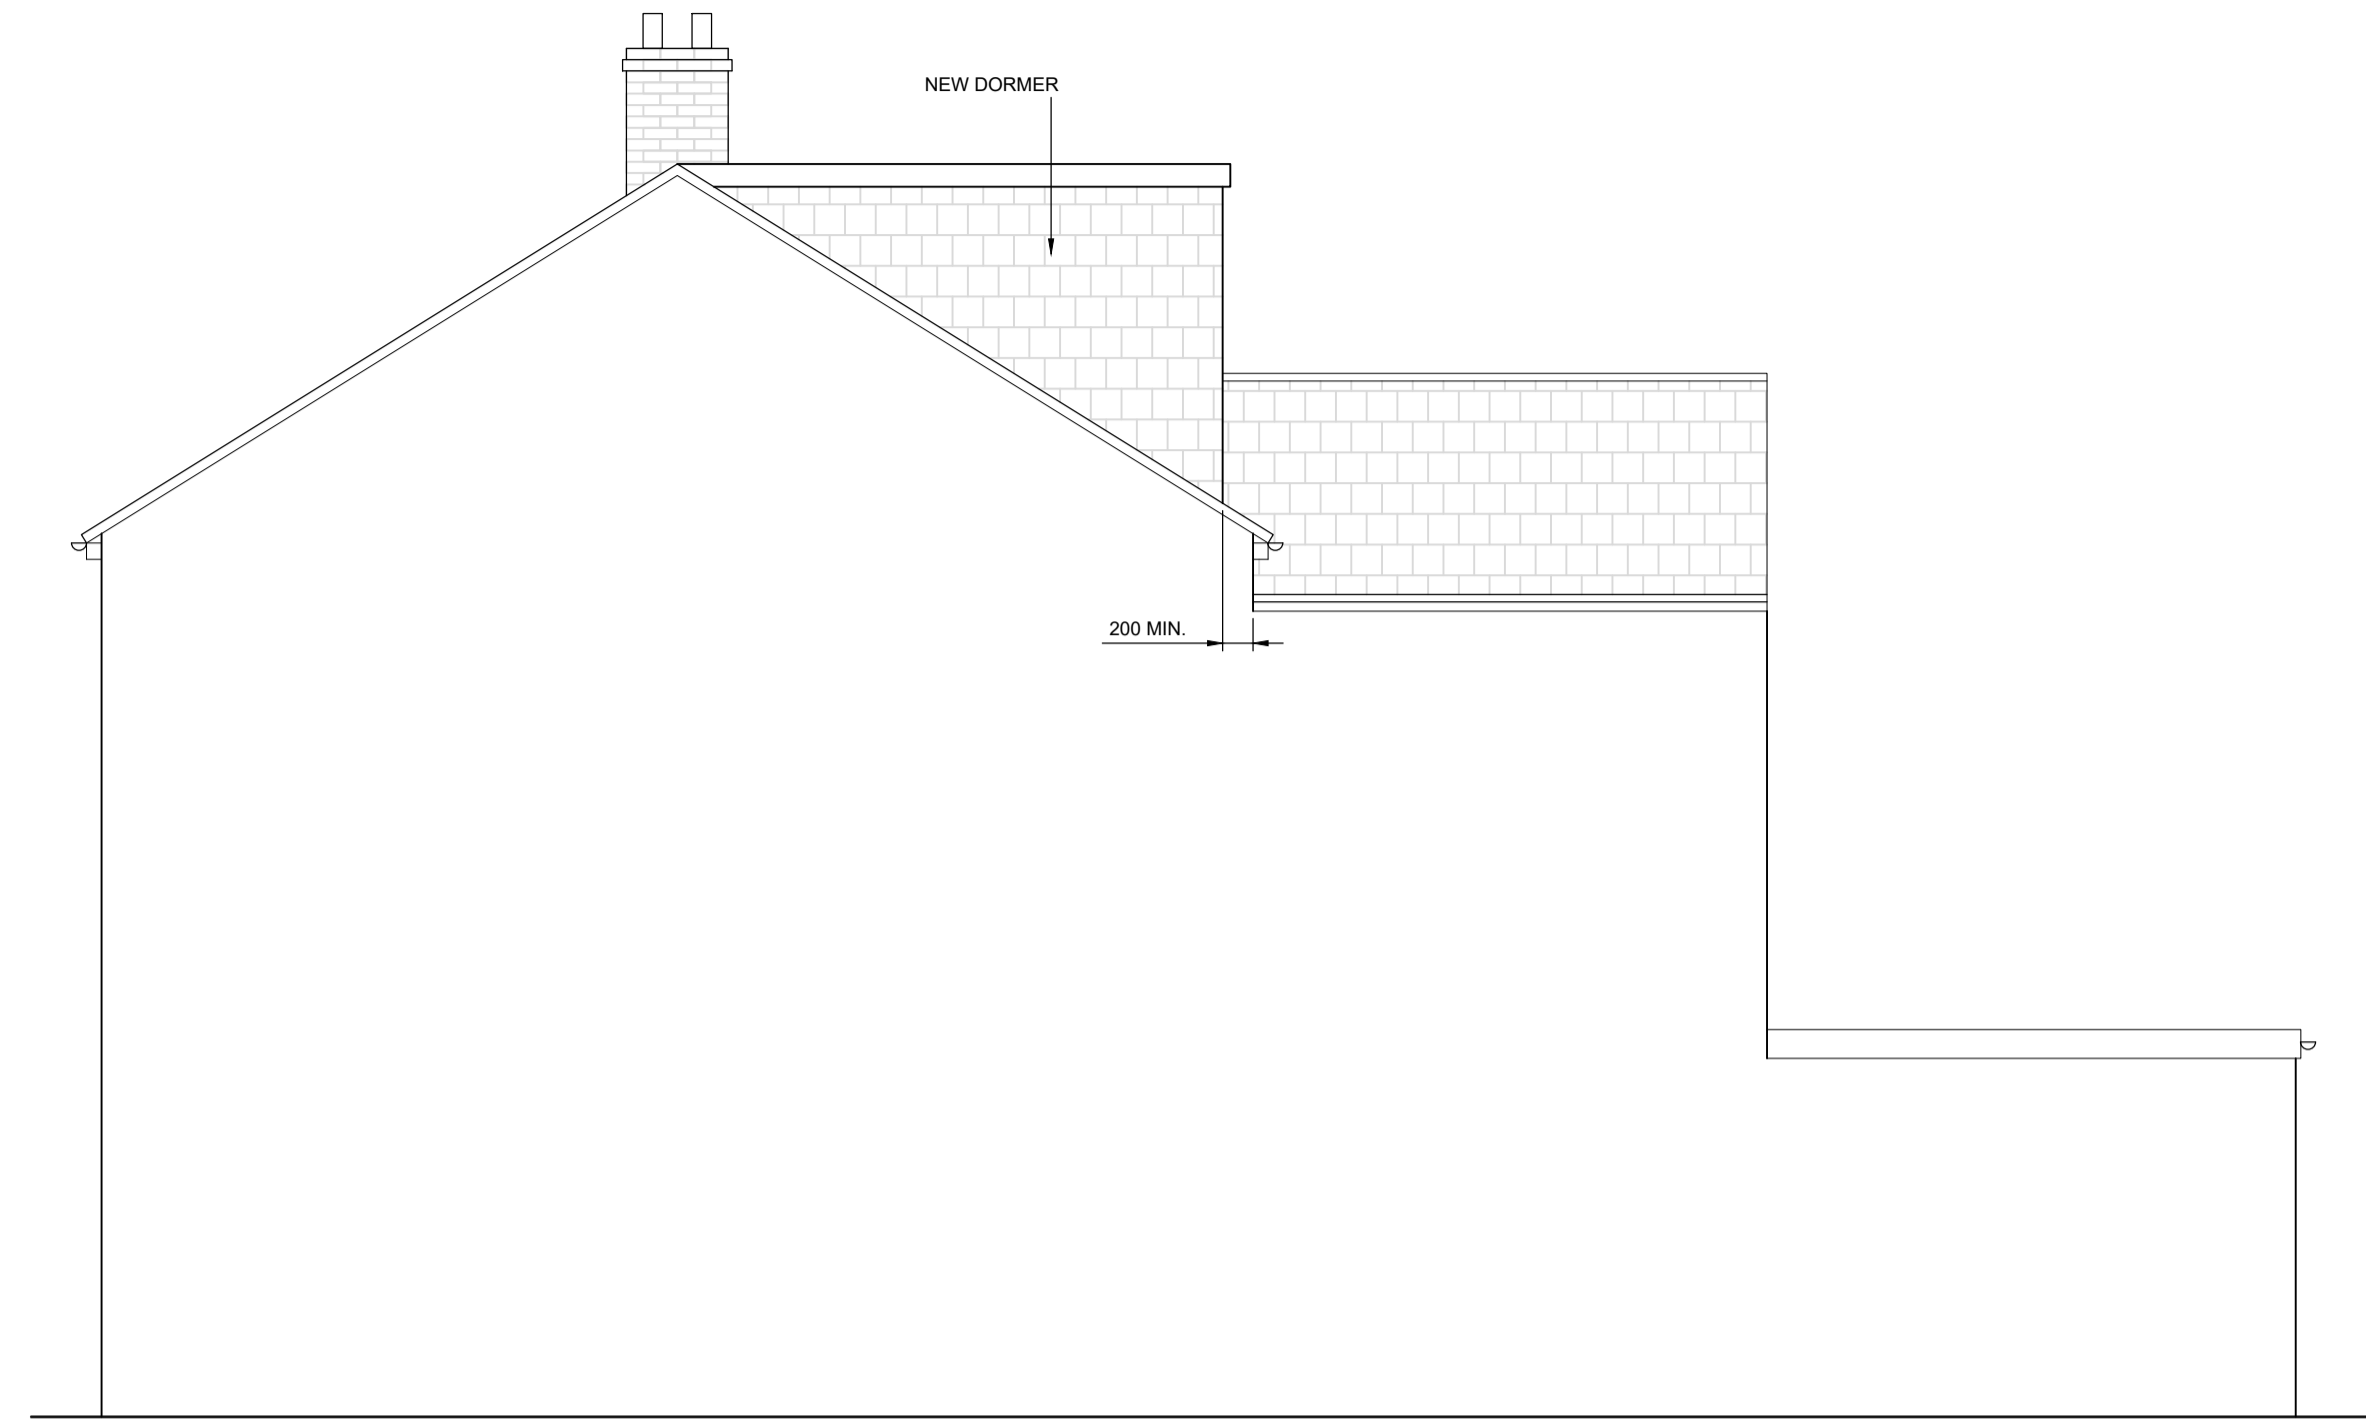

PROPOSED SIDE ELEVATION 2
(SCALE 1:50)

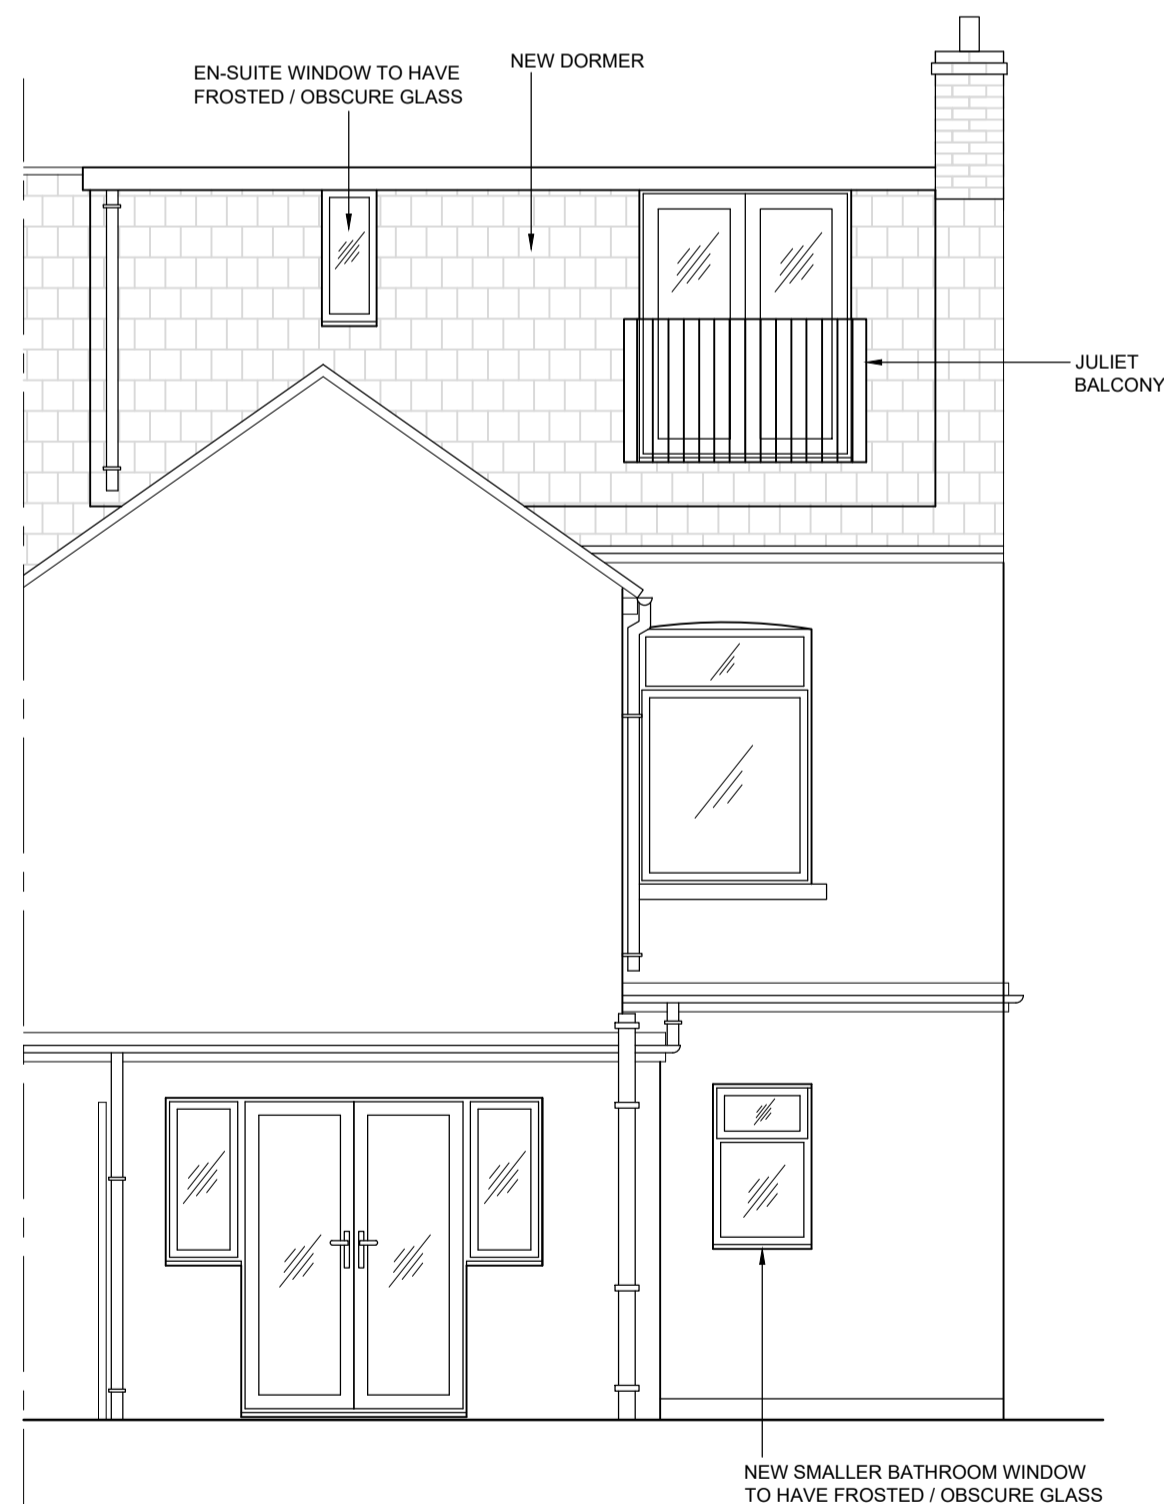

PROPOSED REAR ELEVATION
(SCALE 1:50)

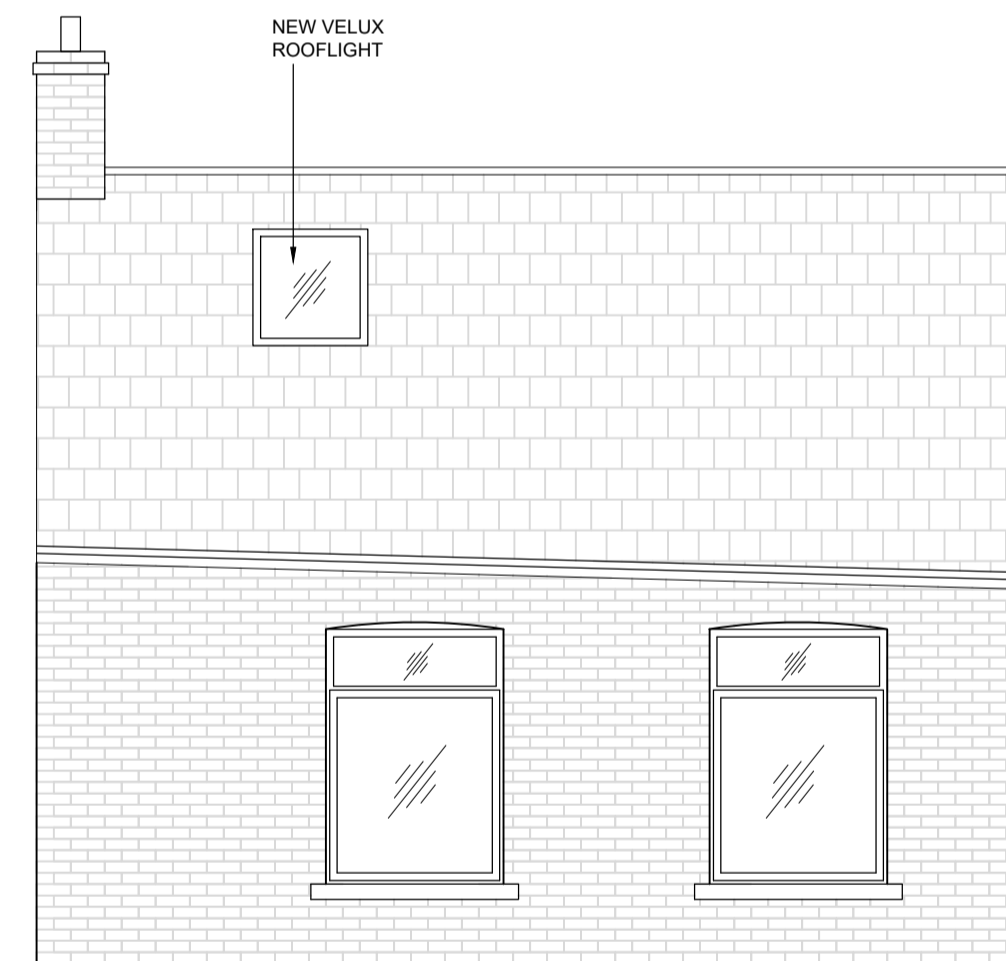

PROPOSED PART FRONT ELEVATION
(SCALE 1:50)

PROPOSED MATERIALS - REAR DORMER
CHEEKS - TILE HANGING
ROOF - GRP FLAT ROOF
WINDOWS - PVCu
DOORS - PVCu
RAINWATER GOODS - PLASTIC

Notes

- 1 THIS DRAWING IS COPYRIGHT AND MAY NOT BE REPRODUCED WITHOUT PERMISSION.
- 2 UNTIL TECHNICAL APPROVAL HAS BEEN OBTAINED FROM THE RELEVANT AUTHORITY, IT SHOULD BE UNDERSTOOD THAT ALL DRAWINGS & DETAILS ISSUED ARE PRELIMINARY AND NOT FOR CONSTRUCTION. SHOULD THE CONTRACTOR COMMENCE SITE WORK PRIOR TO APPROVAL BEING GIVEN, IT IS ENTIRELY AT HIS OWN RISK.
- 3 ALL DIMENSIONS ARE IN MILLIMETERS UNLESS NOTED OTHERWISE.
- 4 ANY AMBIGUITIES OR DISCREPANCIES BETWEEN THIS DRAWING AND ANY OTHER INFORMATION GIVEN ELSEWHERE MUST BE REPORTED TO THE ENGINEER FOR CLARIFICATION BEFORE WORK PROCEEDS.
- 5 ALL WORKS TO BE IN ACCORDANCE WITH THE LATEST RELEVANT BRITISH STANDARDS, CODES OF PRACTICE, PROJECT SPECIFICATIONS AND SPECIALIST SUB-CONTRACTORS DETAILS


FOR PLANNING PERMISSION

Rev A	Proposed rear extensions & high level windows in lounge omitted. Dormer cheek finishes changed to tile hanging	28.06.22
-------	--	----------

Client
Mr. & Mrs. Kerr

Contract
Proposed Loft Conversion With Rear Dormer 1, Lower Francis Street, Abertridwr, Caerphilly, CF83 4DW

Drawing Title
Proposed Elevations

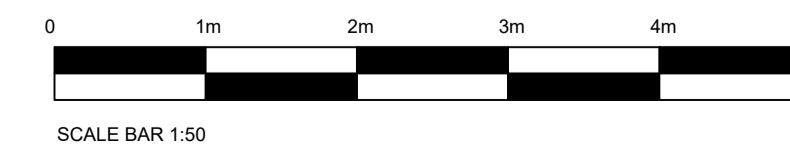

Scales @ A1 1:50	Drawing No. 03 rev A
Drawn Date FEBRUARY 2022	