



Proposed First Floor Plan 1-50@A1

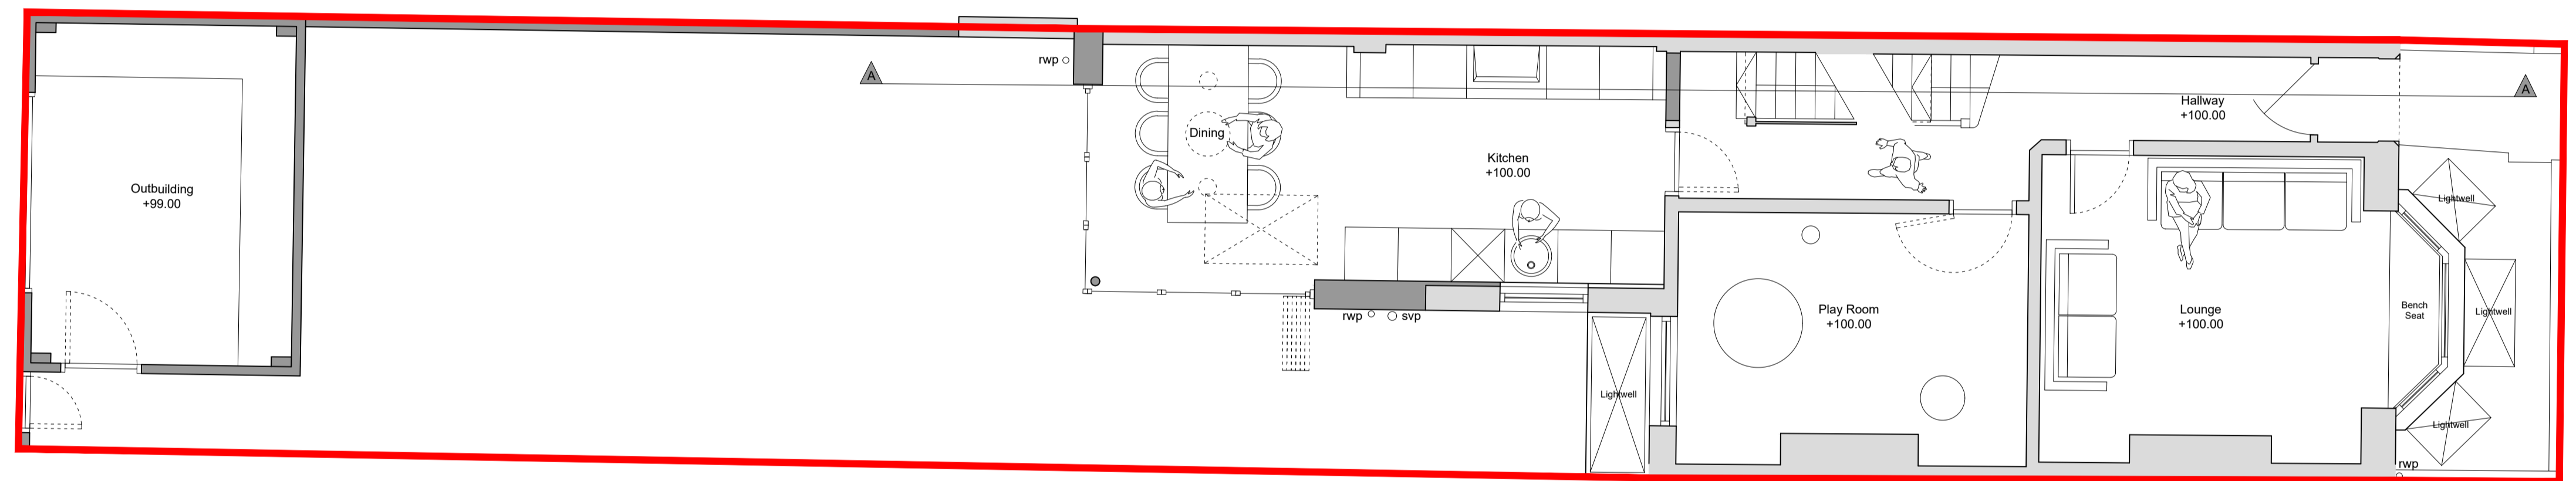

Proposed Ground Floor Plan 1-50@A1

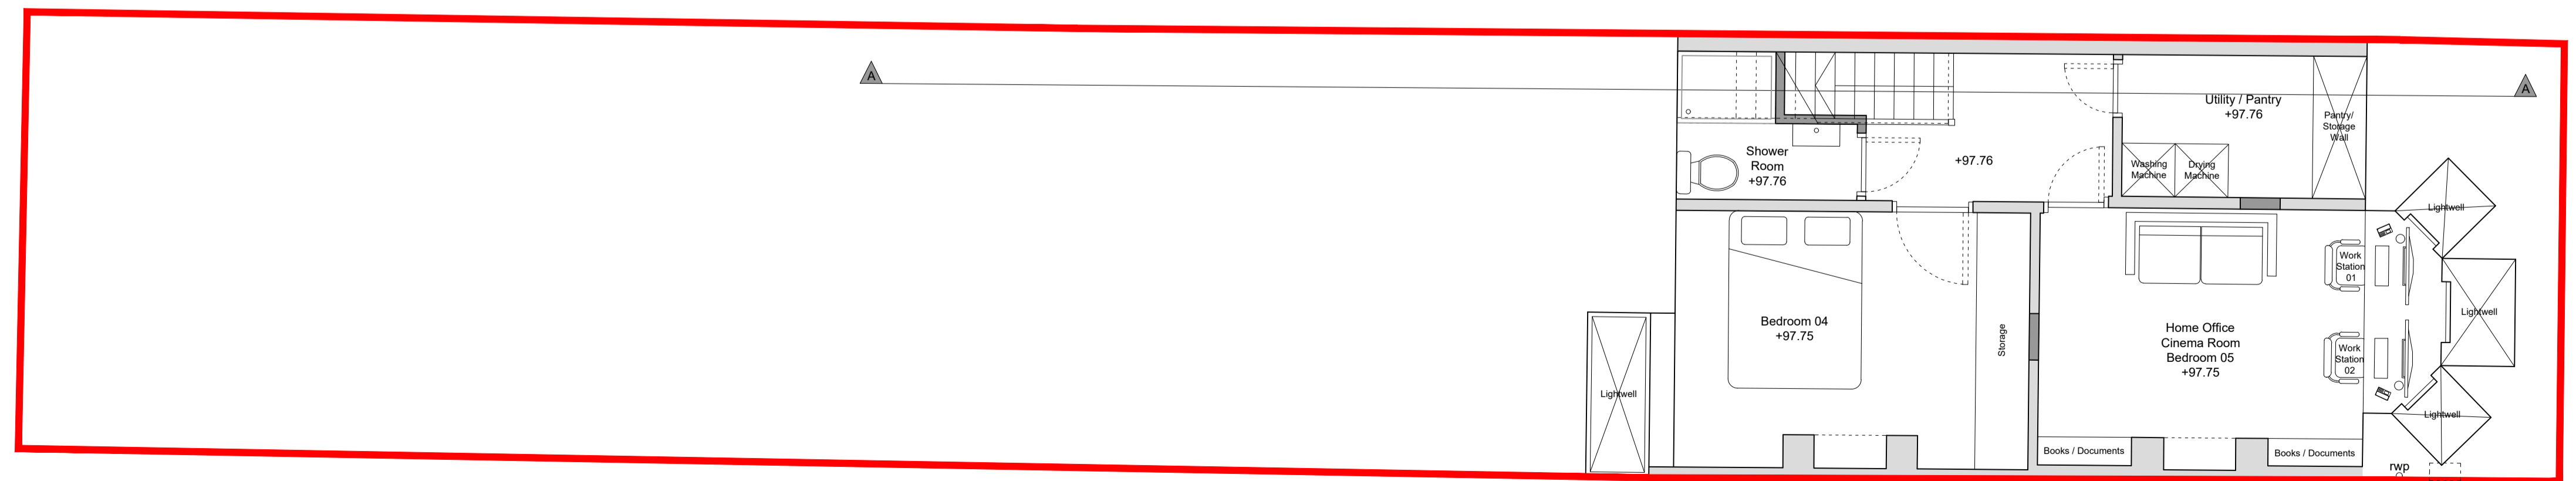

Proposed Basement Plan 1-50@A1



UNITY ARCHITECTS

MIDLANDS
11 Dormer Place
Leamington Spa
Warwickshire
CV32 5AA

LONDON
13 Hanover Square
Mayfair
London
W1S 1HN

E office@unityarchitects.co.uk
W www.unityarchitects.co.uk

PROJECT:
35 Granville Street
Leamington Spa
CV32 5XW

DRAWING NAME:
Proposed Basement, Ground and First Floor Plans

DRAWING STAGE: PLANNING

SUITABILITY: S1 - COORDINATION

21131 / 25-02-2022 / JLY / 1:50@A1 /
UA Project No. / Date / Drawn / Scale / Revision

DRAWING NUMBER:
021131 - UAL - P1 - ZZ - DR - A - 2102