




Rev: / Date: / By: / Description:  
 A 26-05-2022 JLY Client issue.  
 A 26-05-2022 JLY Drawing status updated.

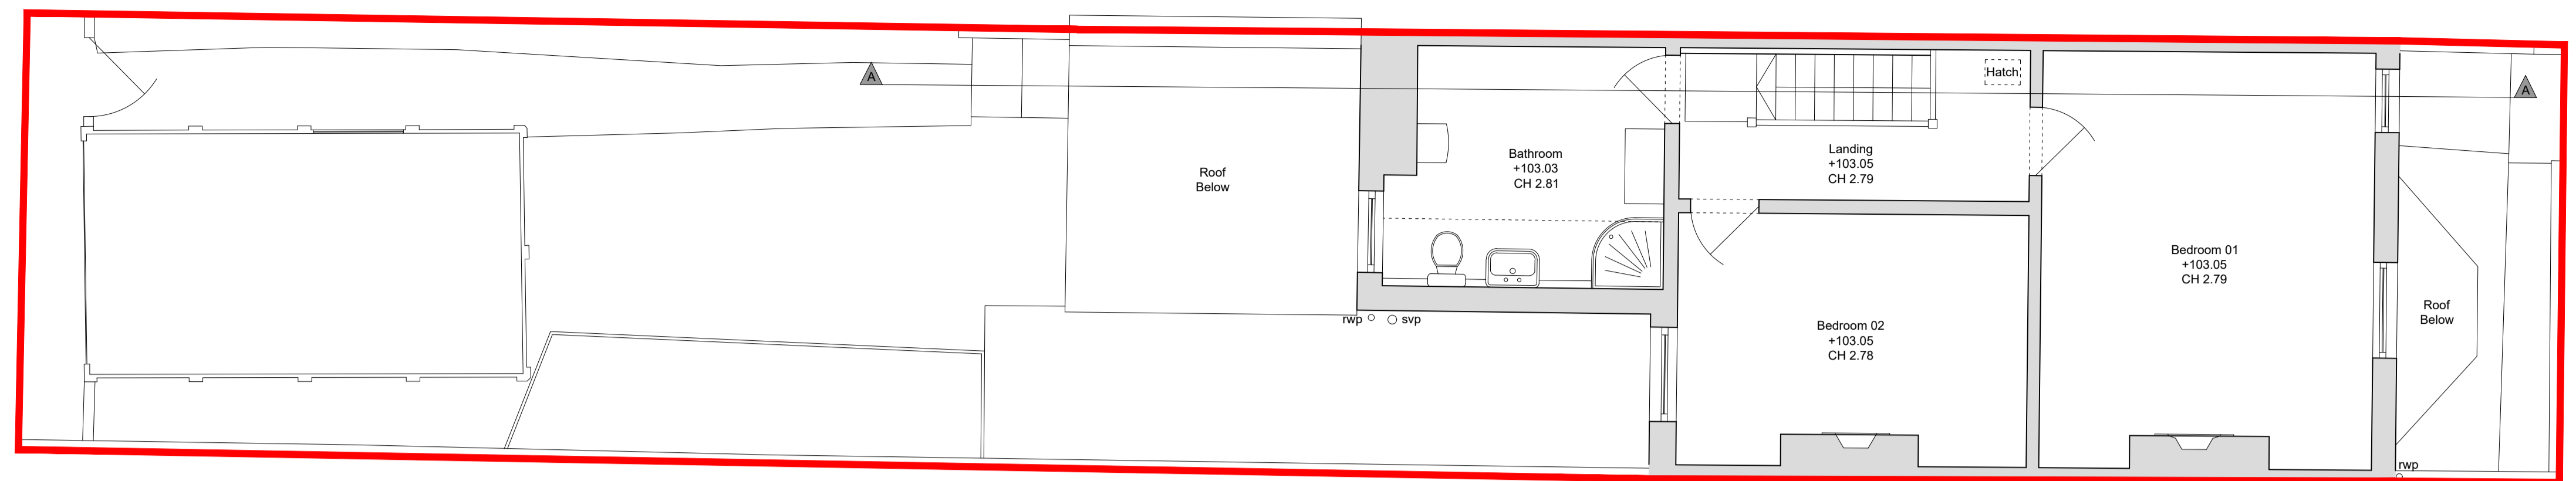

Existing First Floor Plan 1-50@A1

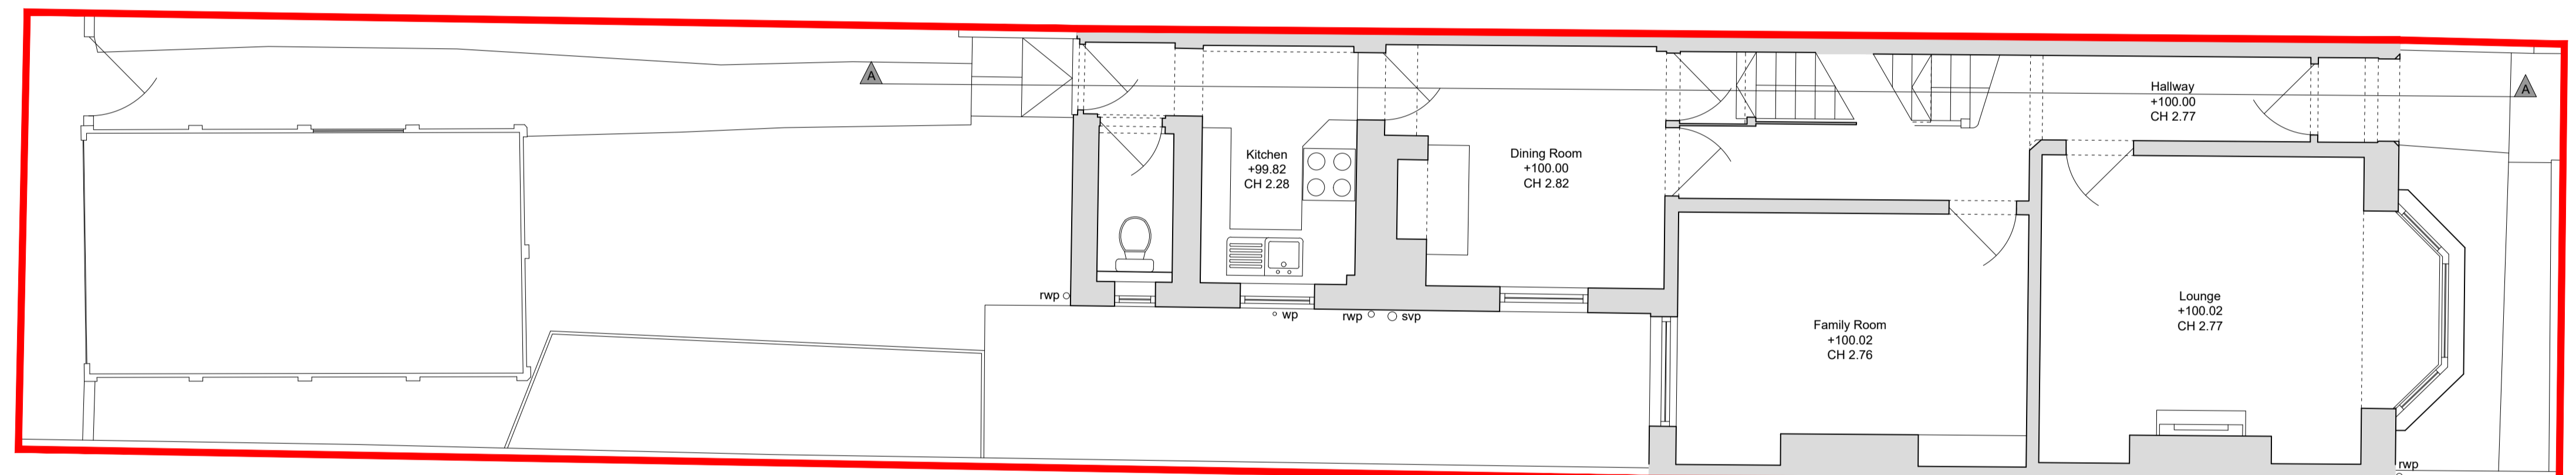

Existing Ground Floor Plan 1-50@A1

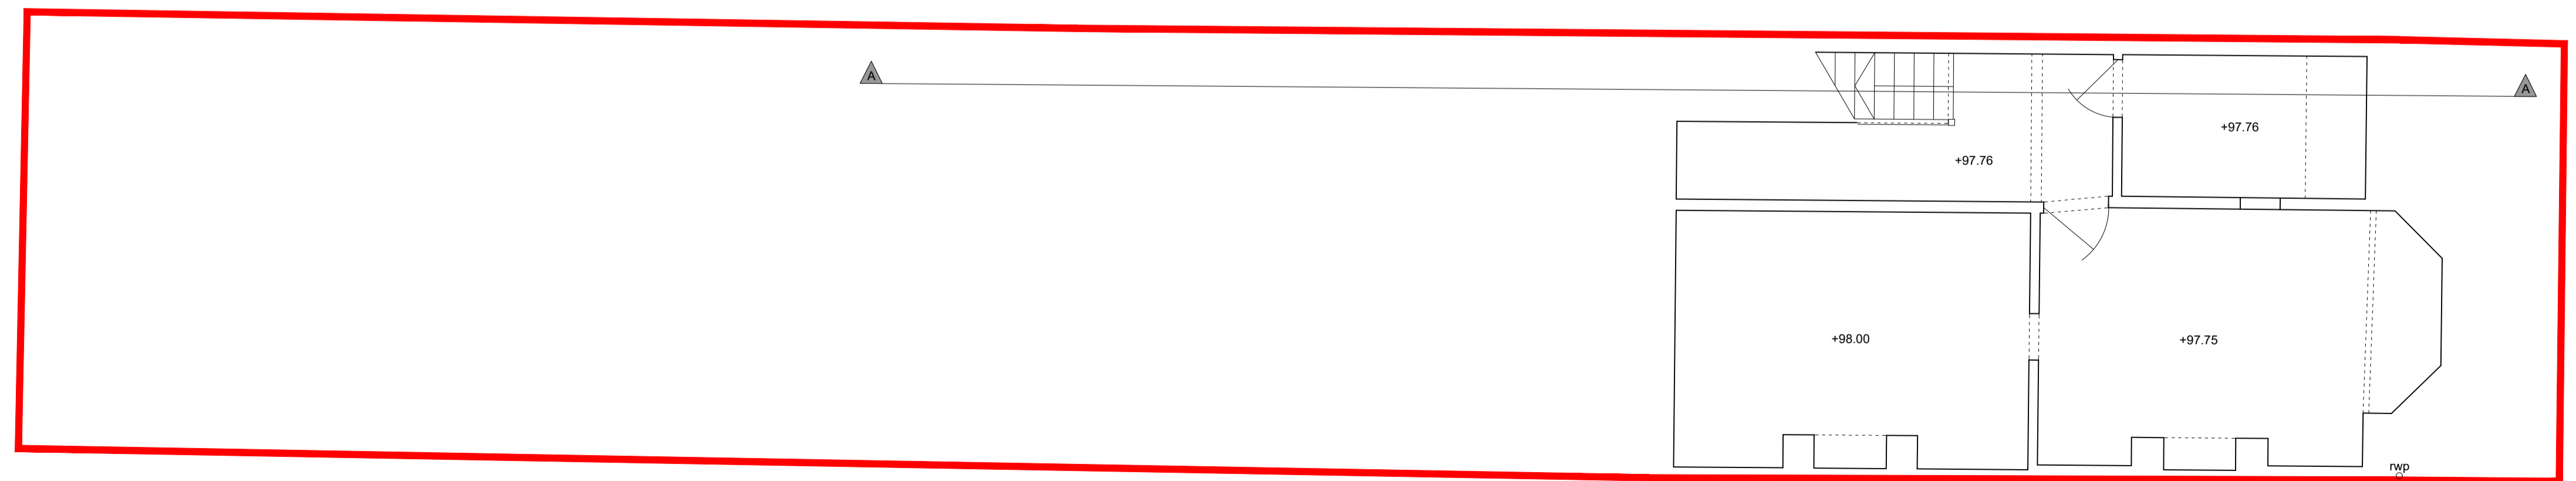

Existing Basement Plan 1-50@A1



# UNITY ARCHITECTS

**MIDLANDS**  
 11 Dormer Place  
 Leamington Spa  
 Warwickshire  
 CV32 5AA

**LONDON**  
 13 Hanover Square  
 Mayfair  
 London  
 W1S 1HN

E office@unityarchitects.co.uk  
 W www.unityarchitects.co.uk

**PROJECT:**  
 35 Granville Street  
 Leamington Spa  
 CV32 5XW

**DRAWING NAME:**  
 Existing Basement, Ground and First Floor Plans

**DRAWING STAGE:** PLANNING

**SUITABILITY:** S1 - COORDINATION

21131 20-02-2022 JLY 1:50@A1 A  
 UA Project No. Date Drawn Scale Revision

**DRAWING NUMBER:**  
 021131 - UAL - P1 - ZZ - DR - A - 2100  
 Project Code Originator Zone Level Type Role Number