





E-1 Front Elevation
Scale 1:100




E-2 Side Elevation
Scale 1:100

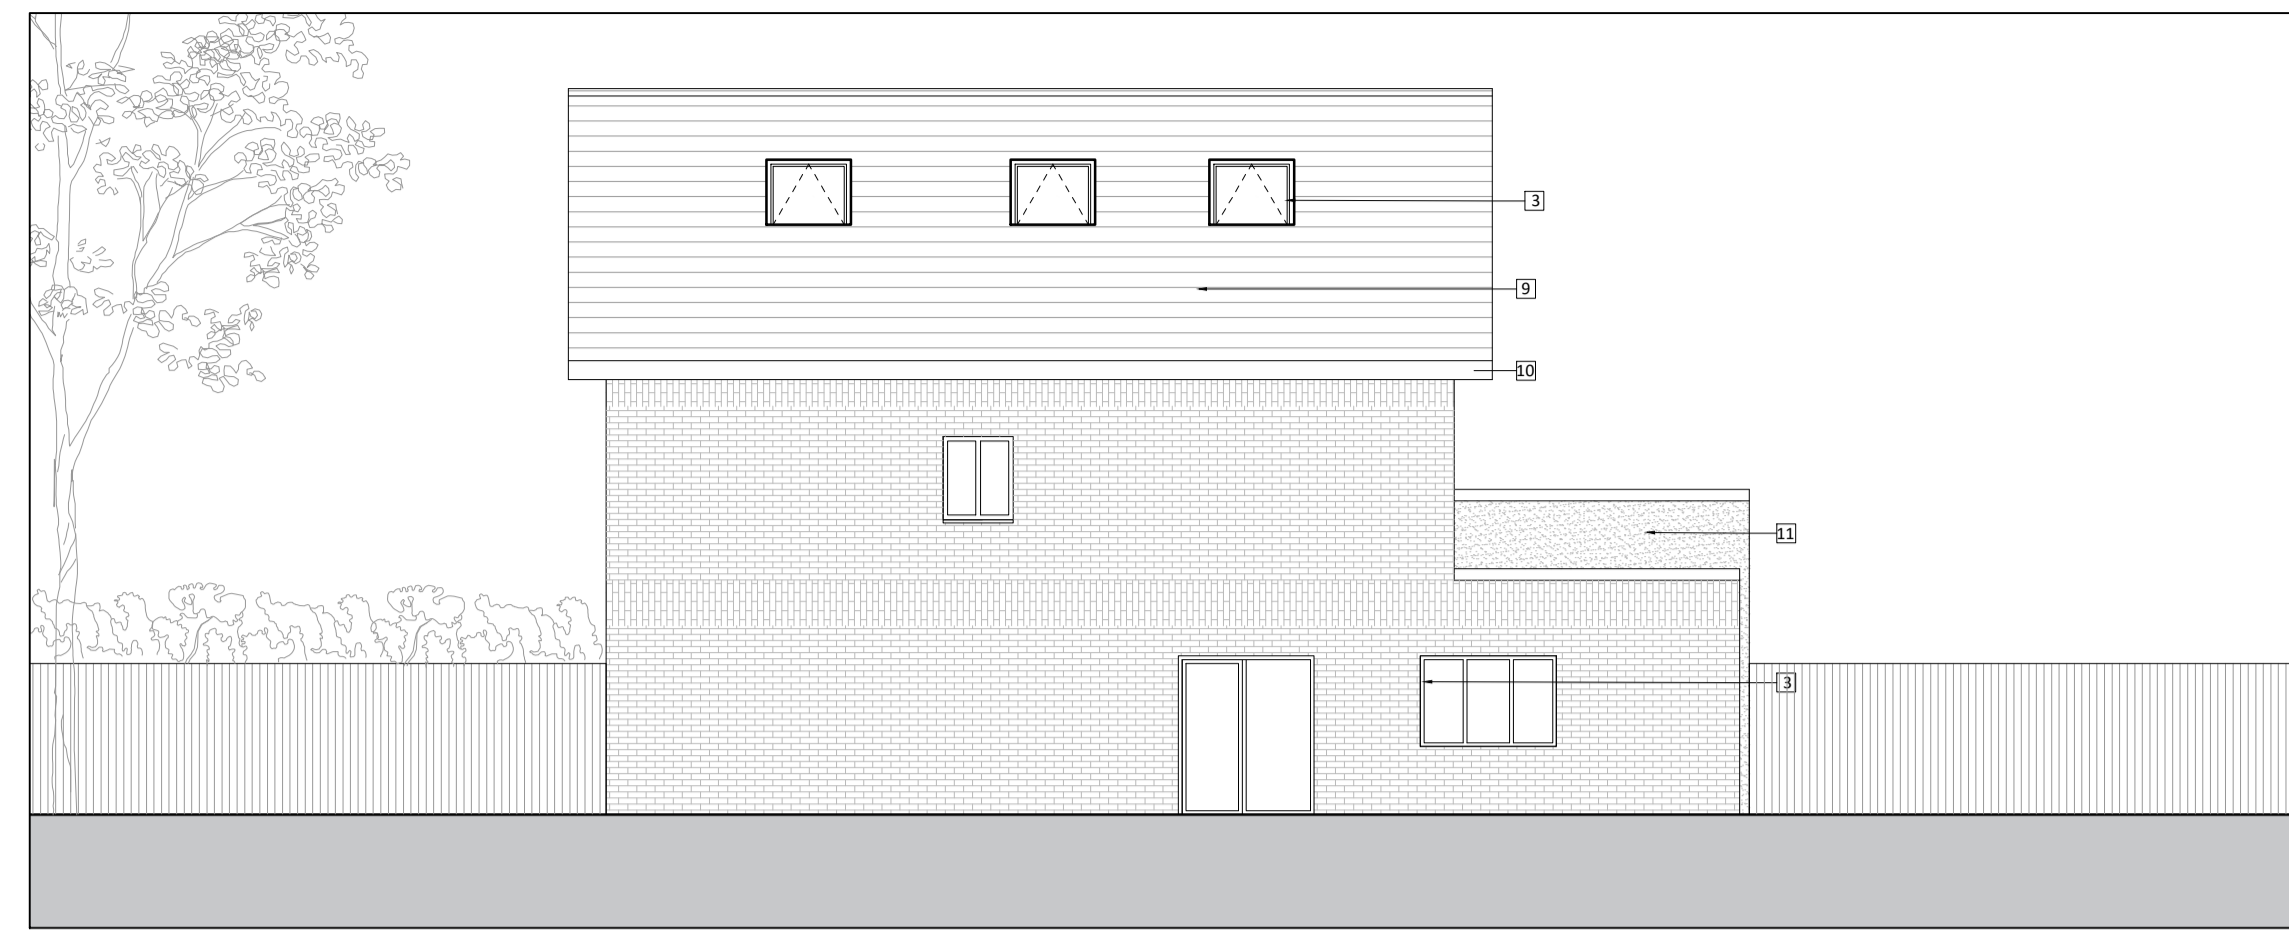


E-3 Rear Elevation
Scale 1:100

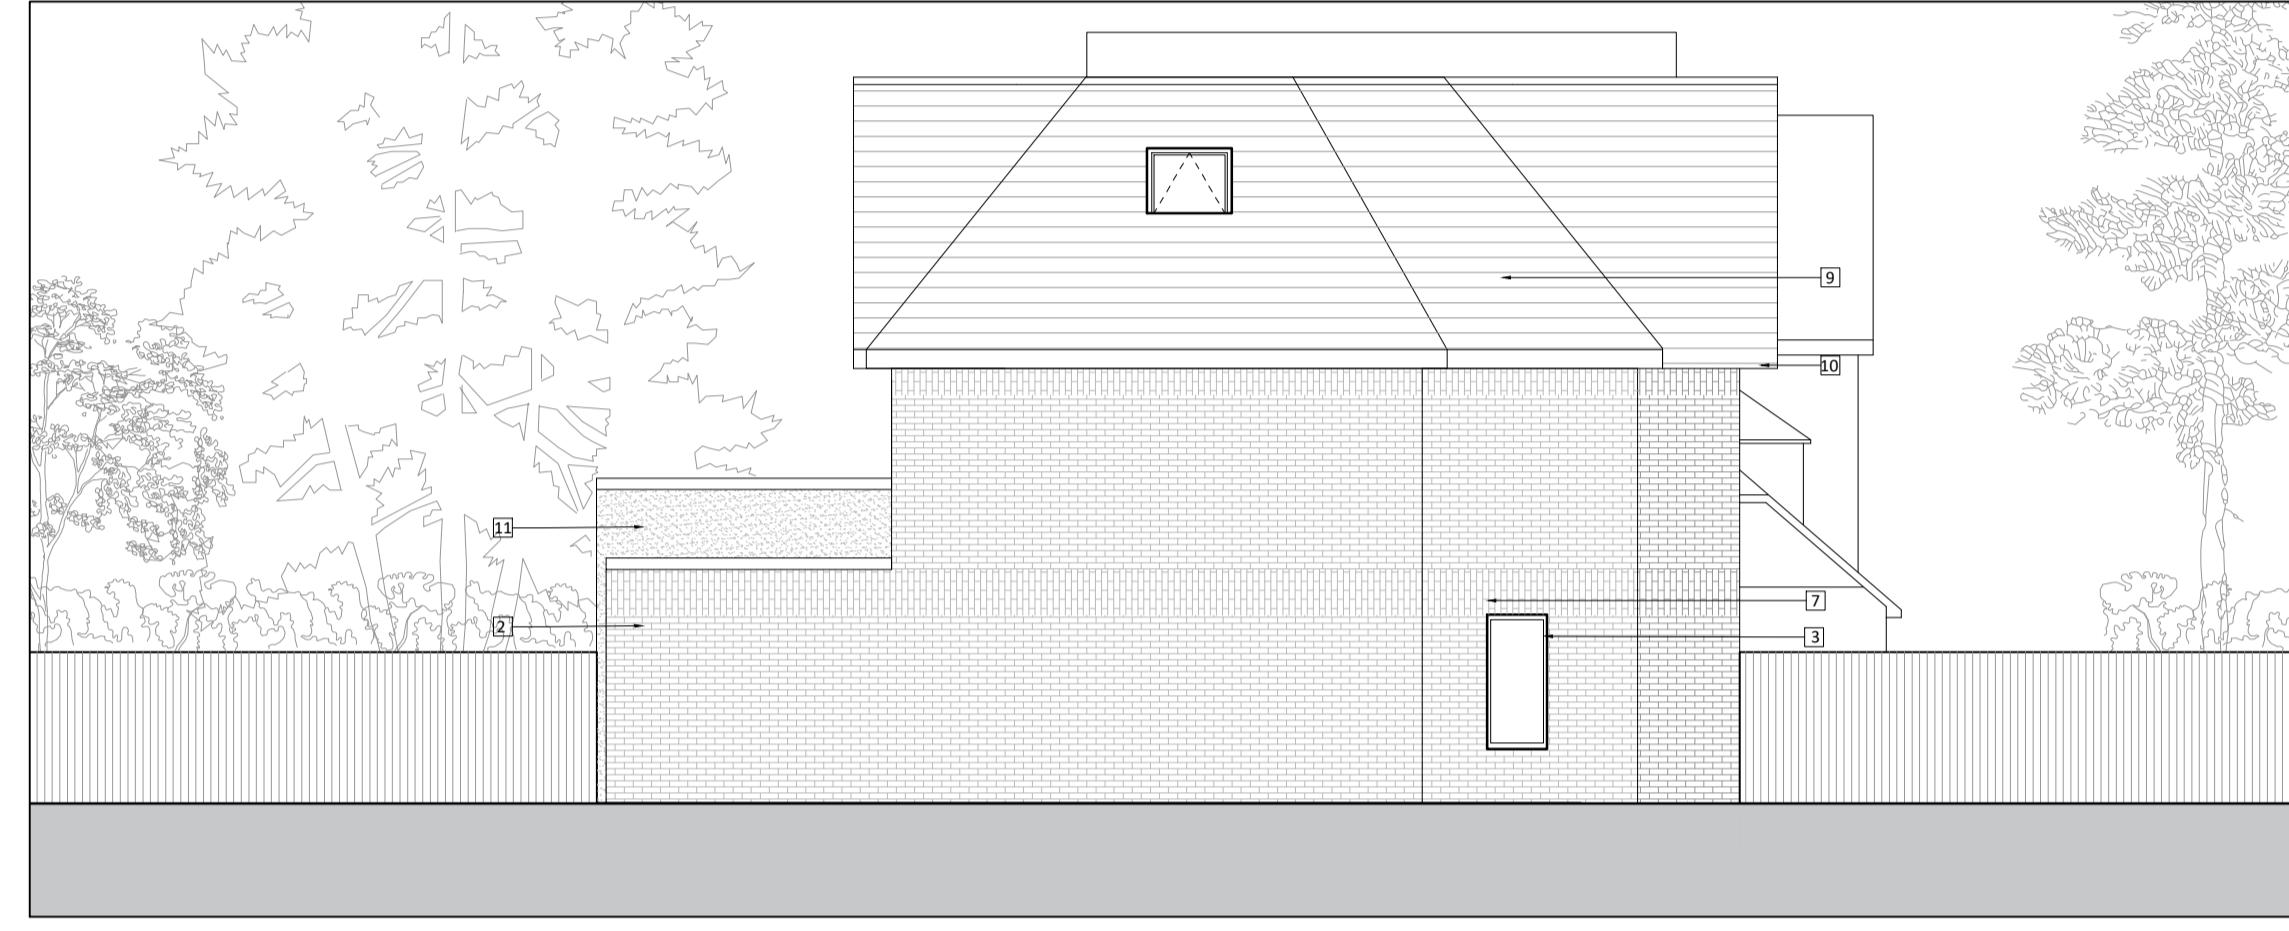

E-4 Side Elevation
Scale 1:100

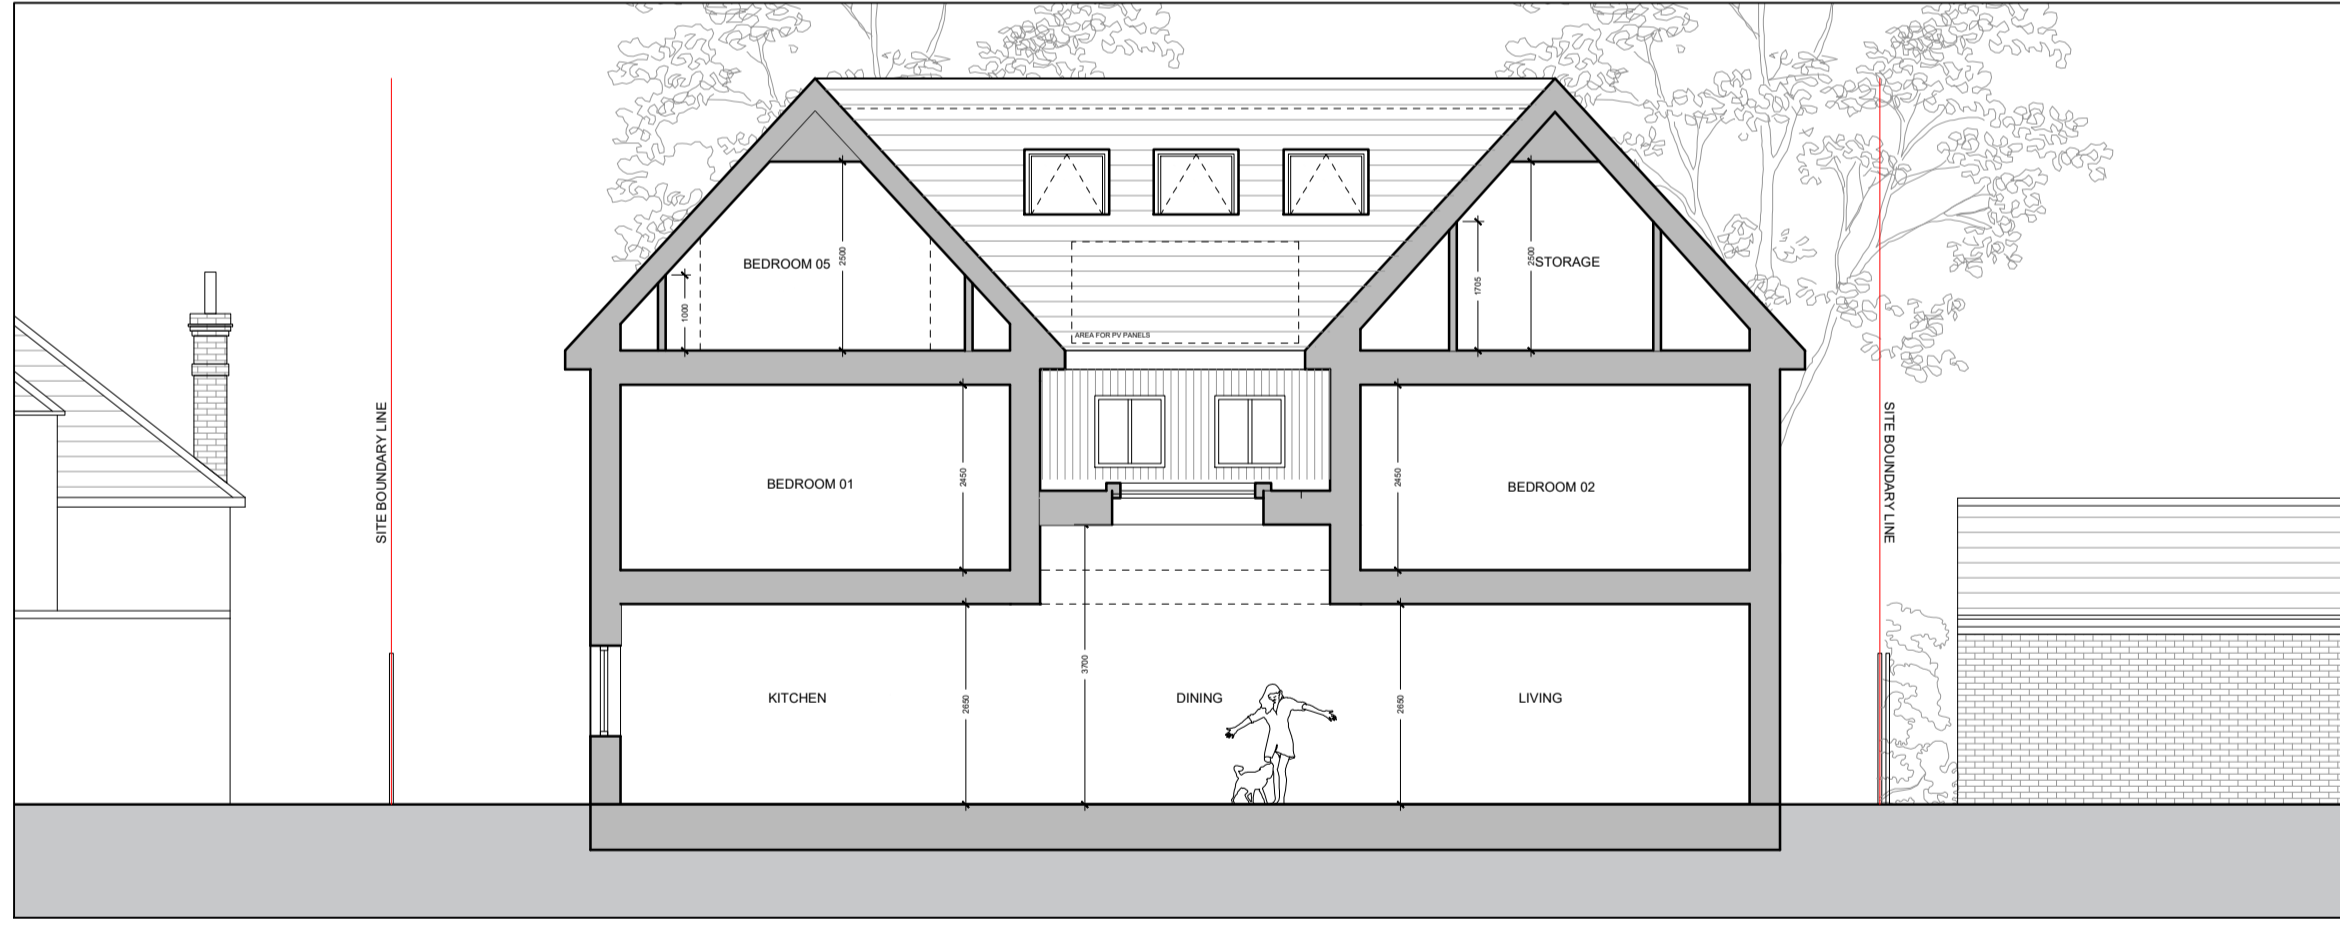

Section AA
Scale 1:100

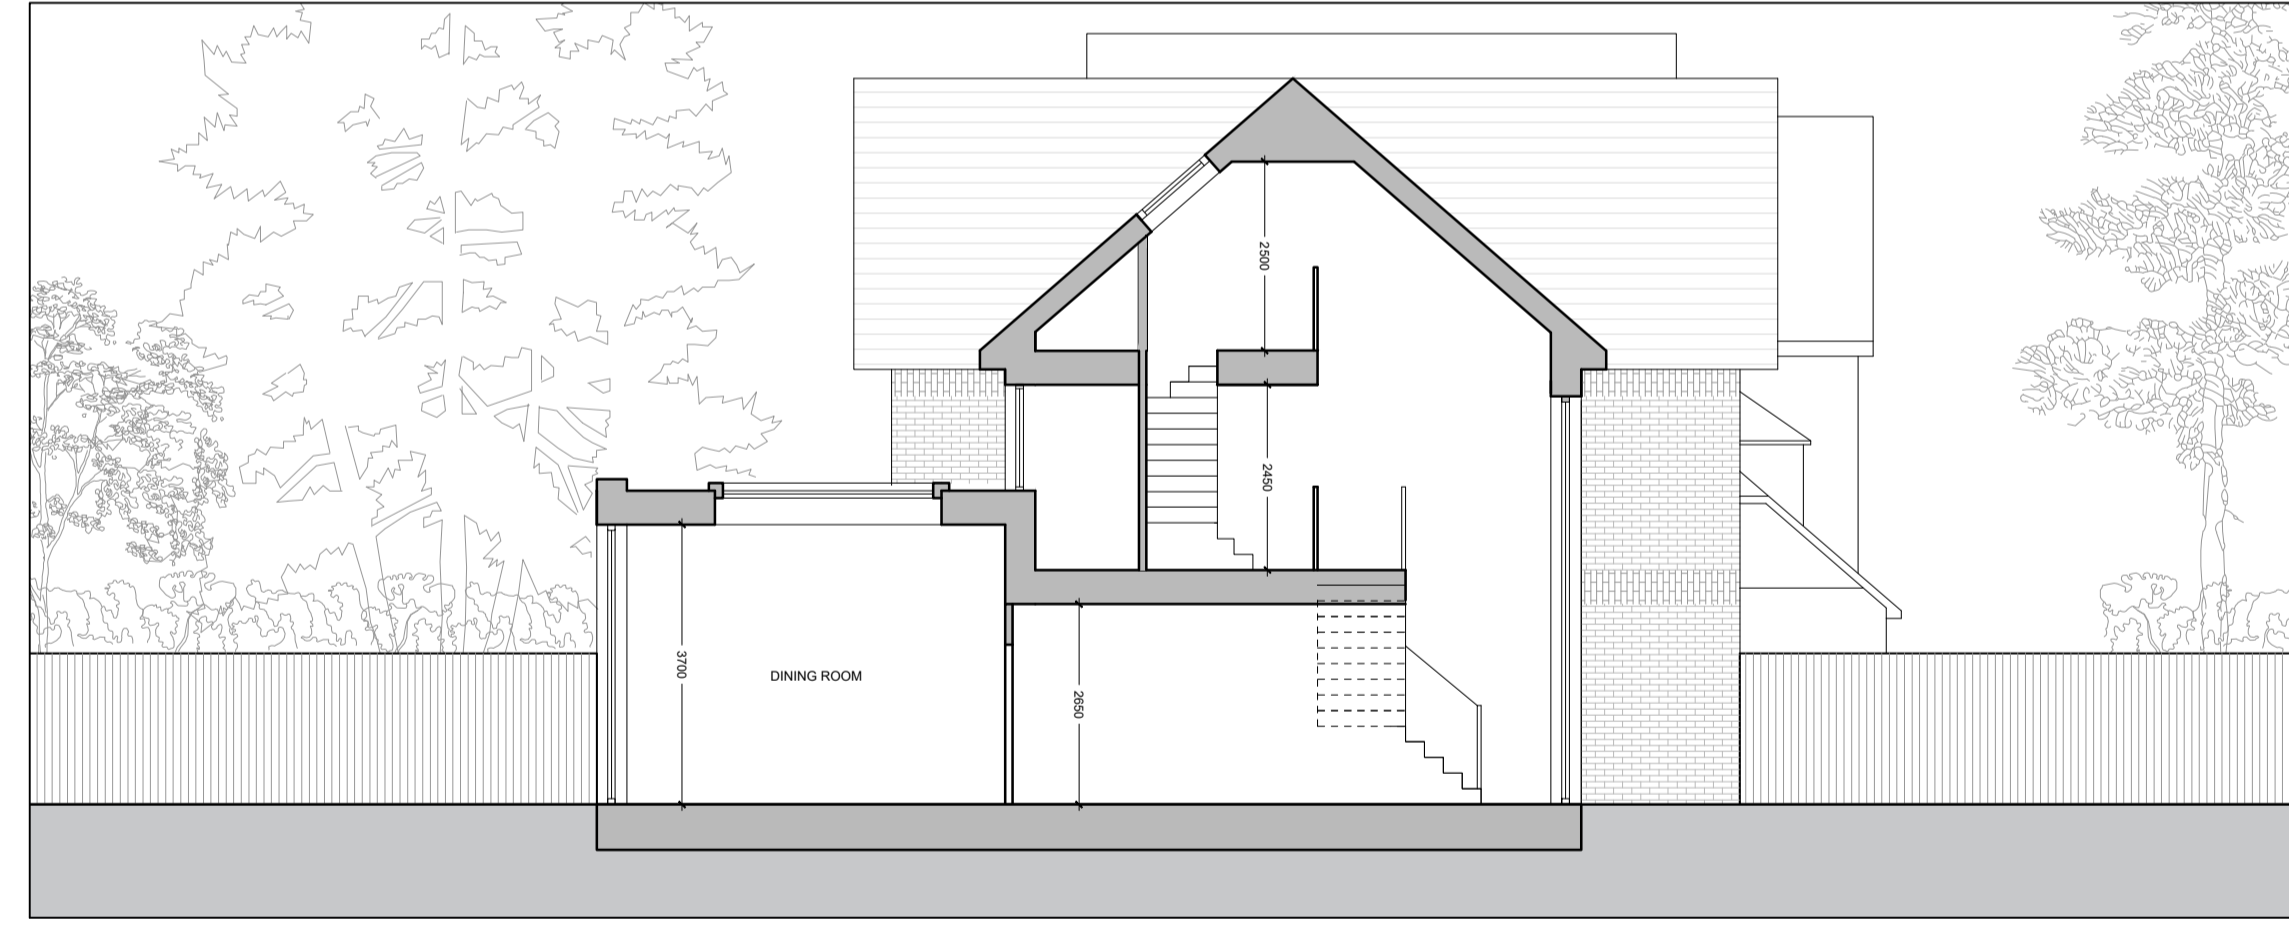

Section BB
Scale 1:100



Street Elevation
Scale 1:100

KEY

- █ EXISTING WALLS
- ▨ PROPOSED WALLS
- DEMOLISHED WALLS

PROPOSED GIA

00 FLOOR GIA - 189sqm
01 FLOOR GIA - 107sqm
02 FLOOR GIA - 64sqm

TOTAL GIA - 360sqm

KEY TO ANNOTATIONS

1. Timber cladding (Composite)
2. Red brick
3. Window/Doors - aluminium frame
4. Timber cladding to garage door (composite)
5. Parapet and green roof construction
6. Large, full height sliding doors
7. Red Brick Soldier course
8. Balcony railing - slim profile glazing
9. Dark grey slate roof tile
10. Aluminum fascia
11. Pre cast stone/ Fibre cement

Key/Keyplan

Scale bars:

0 2 4 6 8 10 12m
Scale Bar 1:200

0 1 2 3 4 5 6m
Scale Bar 1:100

0 0.5 1 1.5 2 2.5m
Scale Bar 1:50

0 0.25 0.5 0.75 1 1.5m
Scale Bar 1:25

Notes:
This drawing should be read in conjunction with all relevant project information including specialist sub-contractor design and specification. Contractor to check all dimensions prior to fabrication and commencement of works. All works to be in accordance with the contract documentation and comply with all relevant legal standards. All workmanship to be in accordance with BS 8000 and Building Regulations Approved Document 7. Report any discrepancy to the Architect. If in doubt, ask. This drawing is the copyright of KHD Architecture Ltd.

Rev	Suit	Date	Description	Author	Checked

PLANNING

Project Name: Candleford, Rectory Lane, Sidcup DA14 4QJ	RIBA Stage:
Project Number: 00.CF	Revision: -
Drawing Name: Proposed Elevations and Sections	Drawing Number: GA-02
Date: February 2022	Suitability:
Scale: as noted @ A1	Client:



A: 234 Green Ln, London, SE9 3TL
T: 07 44474 1827
U: Info@khdarchitecture.com