


FRONT ELEVATION FACING ROAD

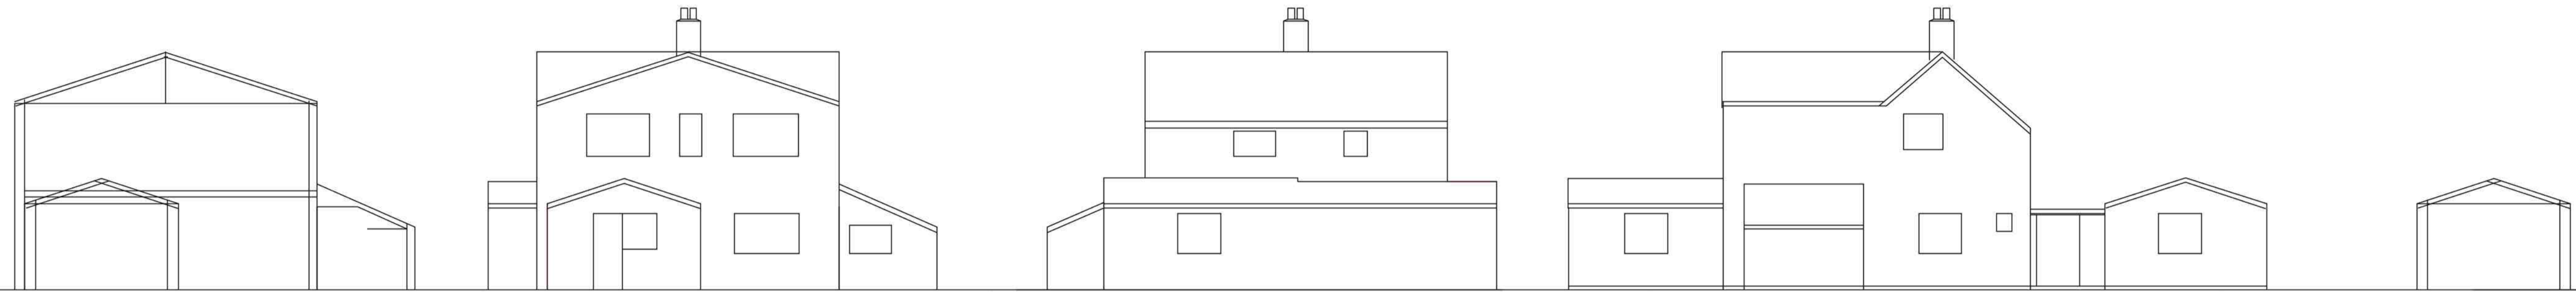


SECTION

SIDE ELEVATION


SIDE ELEVATION

REAR ELEVATION

SECTION

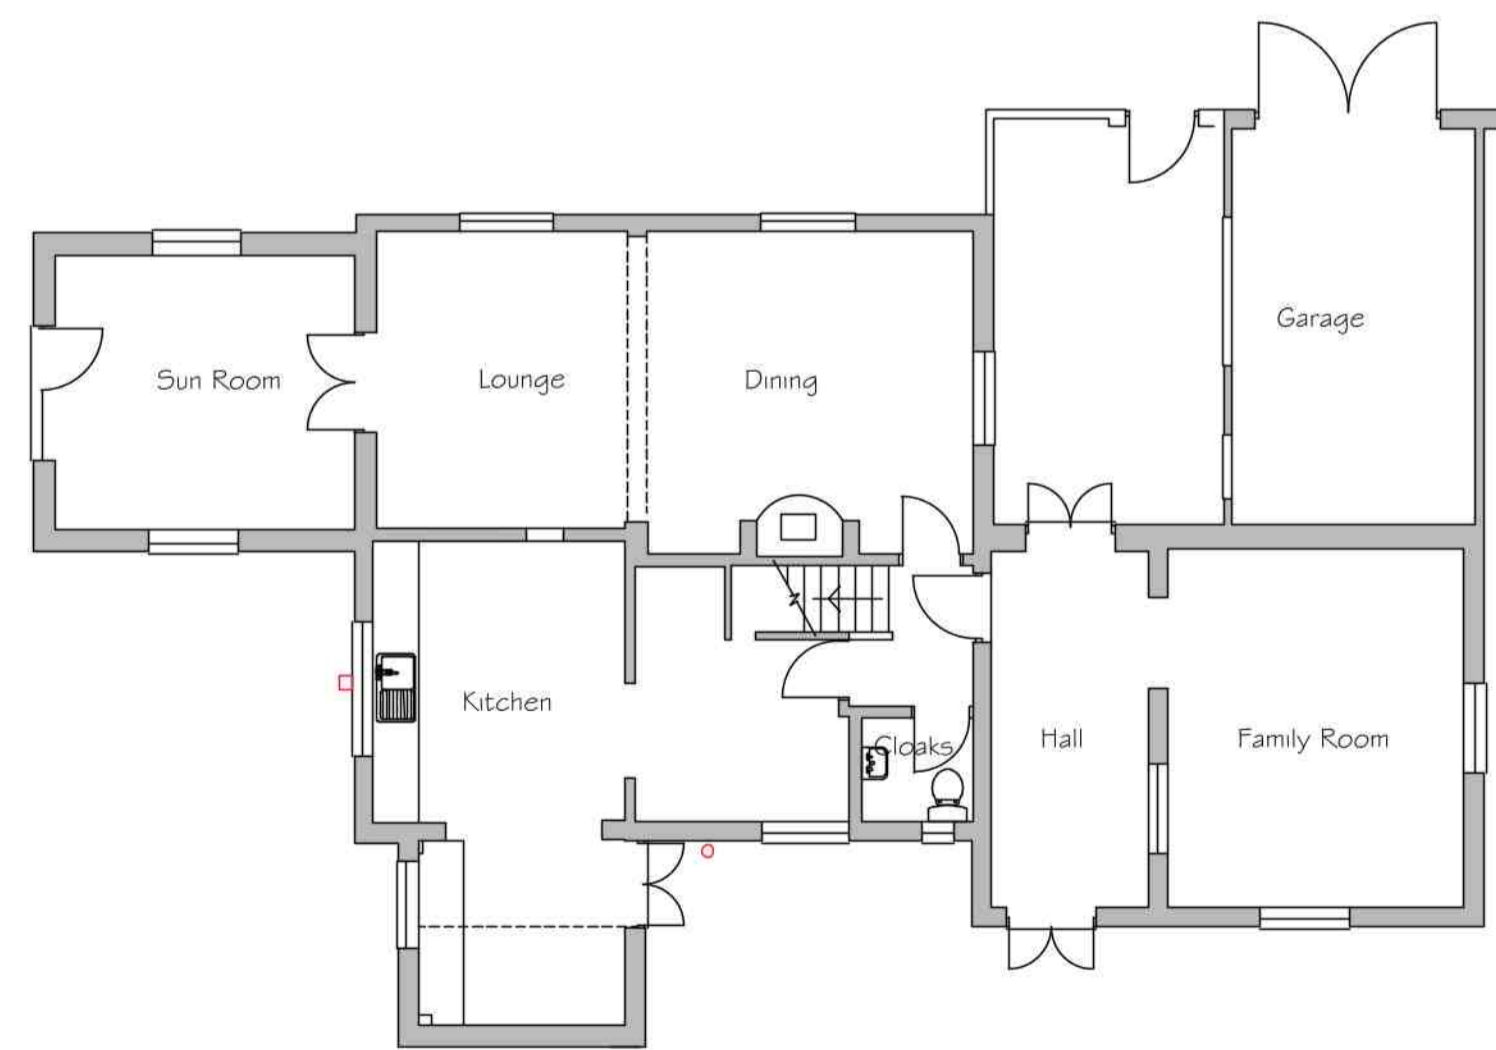

Ground Floor Plan

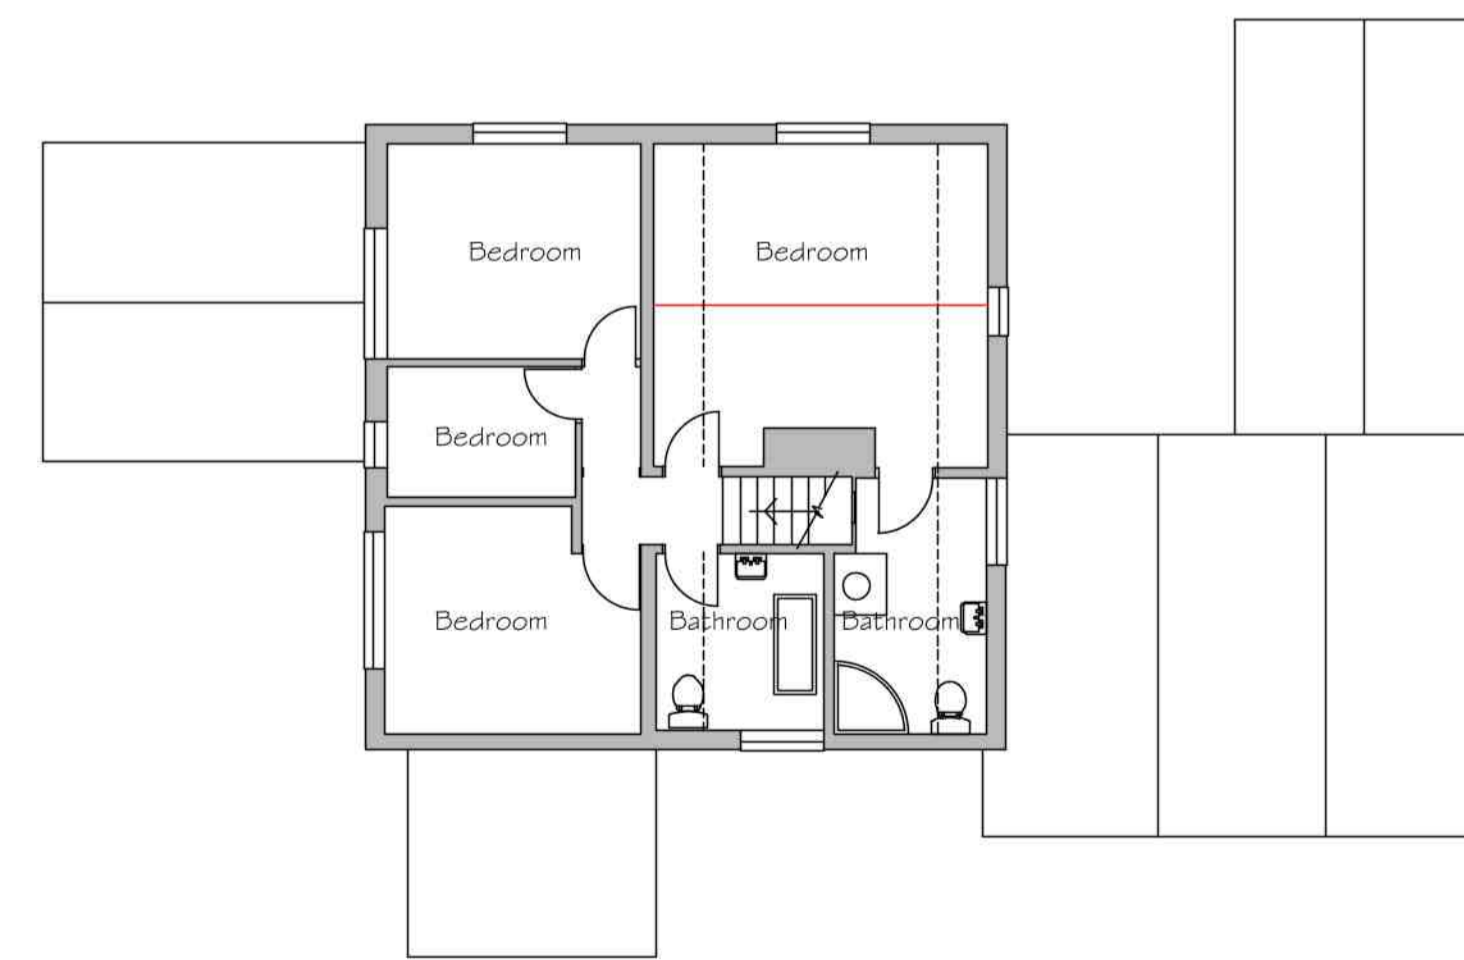

First Floor Plan

DC ARCHITECTURAL SERVICES LIMITED
 ARCHITECTURAL AND PLANNING SERVICES
 The Barn, Partney Mill, Spilsby, Lincolnshire, PE24 4PE
 TEL NO. 01790 752865 mobile 077762227893
 e-mail davidbiggadike@btconnect.com

Drawing Title: EXISTING ELEVATIONS AND PLANS Drawing number: DC / 550C / 11
 Scale: 1:100 Drawn: db
 Date: JUNE 22 Checked:

Client: D MONEEA
 Project: MULBERRY HOUSE, LENTONS LANE, FRISKNEY. PE22 8RR