


EXISTING FLOOR PLAN
SCALE @ 1:100




EXISTING SIDE ELEVATION
SCALE @ 1:100



EXISTING REAR ELEVATION
SCALE @ 1:100

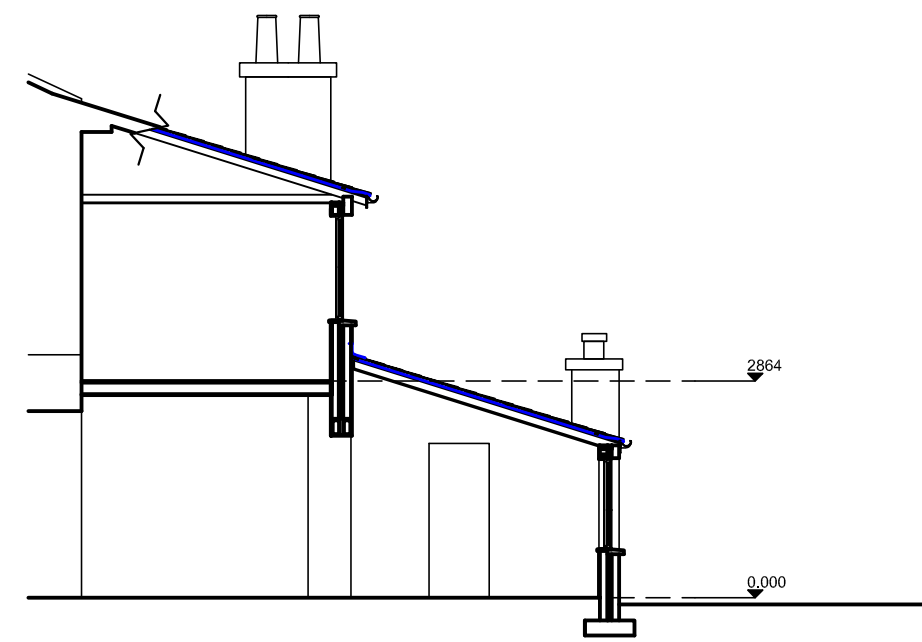

EXISTING SECTION AA
SCALE @ 1:100

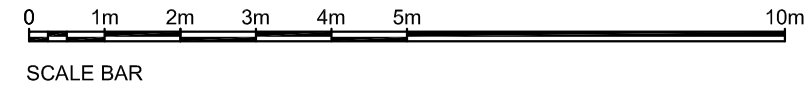

NOTES
Do not scale this drawing.
It is the Contractor's responsibility to report any inconsistencies on this drawing, or between drawings, to the Architects and to request clarification and instruction before proceeding.
All dimensions to be checked on site prior to commencement of construction and prior to ordering of materials and components.
Following electronic transfer of drawing information, it is the responsibility of the recipient to ensure scale accuracy.
This drawing is copyright. It is sent to you in confidence. It must not be copied, reproduced, used or disclosed to or by third parties without our permission. It remains our property and must be returned on request.
All rights described in Chapter IV of The Copyright, Design and Patents Act 1988 have been generally asserted.

REVISION	DESCRIPTION	DATE	DRAWN	CHECKED
B	updates as per onsite client meeting	01/02/2022	RS	DG
C	Updated as per client sketch	02/03/2022	RS	DG
D	Updated as per client comments	10 / 03 / 22	RS	DG

40B Speirs Wharf
Glasgow
G4 9TH
t: 0141 649 2296
&
Cubic CoWork
Unit 5 Lisburn Square
BT28 1TS
t: 02892 528 076
e-mail : info@a10architects.com



A10 Architects Ltd is registered in Scotland as a Limited Liability Company with the registered number SC375564. Registered office: 40B Speirs Wharf, Glasgow, G4 9TH

PROJECT
12 Mount Vernon Ave
Coatbridge
ML5 1NR

TITLE
Existing Plan, Section and Elevations

JOB NUMBER 1621	DRAWING NUMBER AL(1)002	REV D
SCALE 1:100	SHEET SIZE A3	DATE DEC 2021
WORK STAGE 3	PURPOSE PLANNING	DRAWN BY RS
		CHECKED BY DG