




LEFT-HAND SIDE ELEVATION

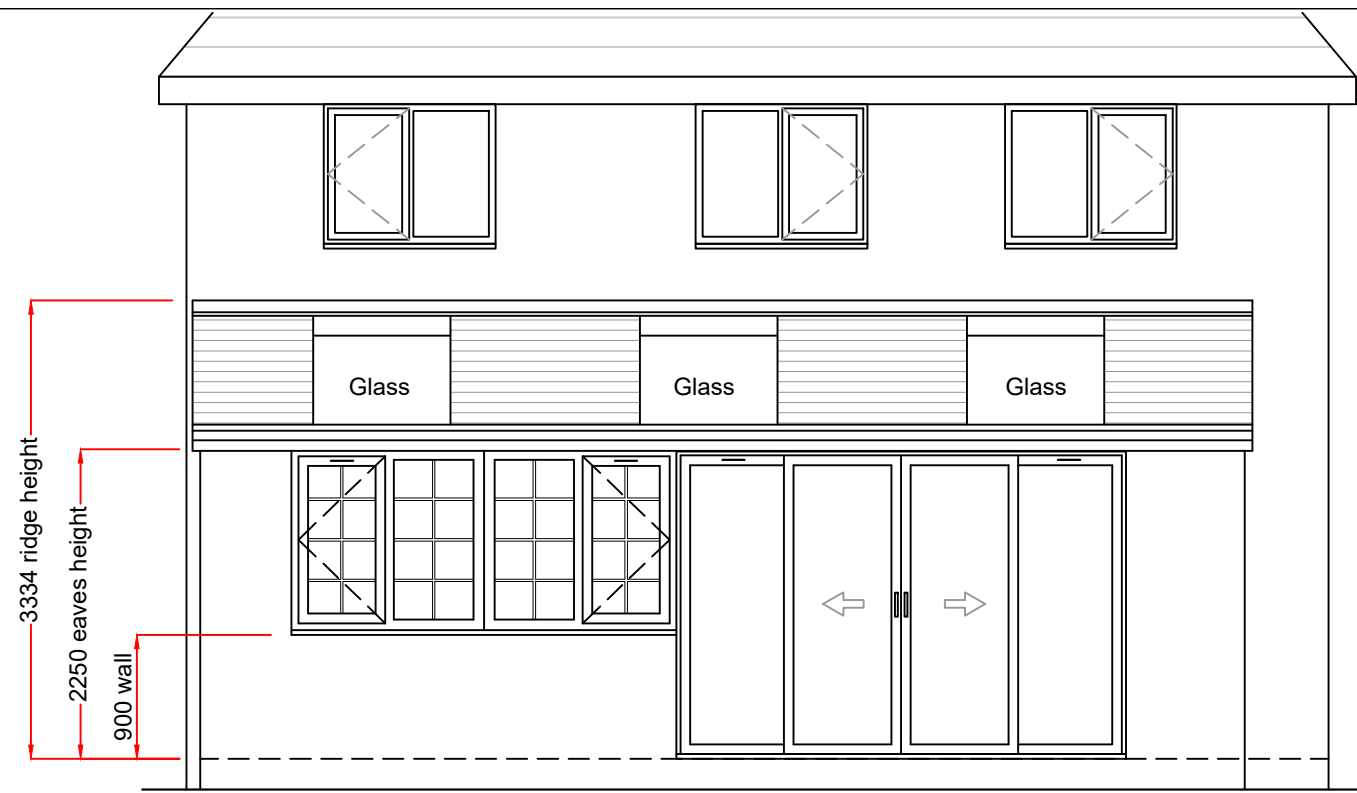

REAR ELEVATION

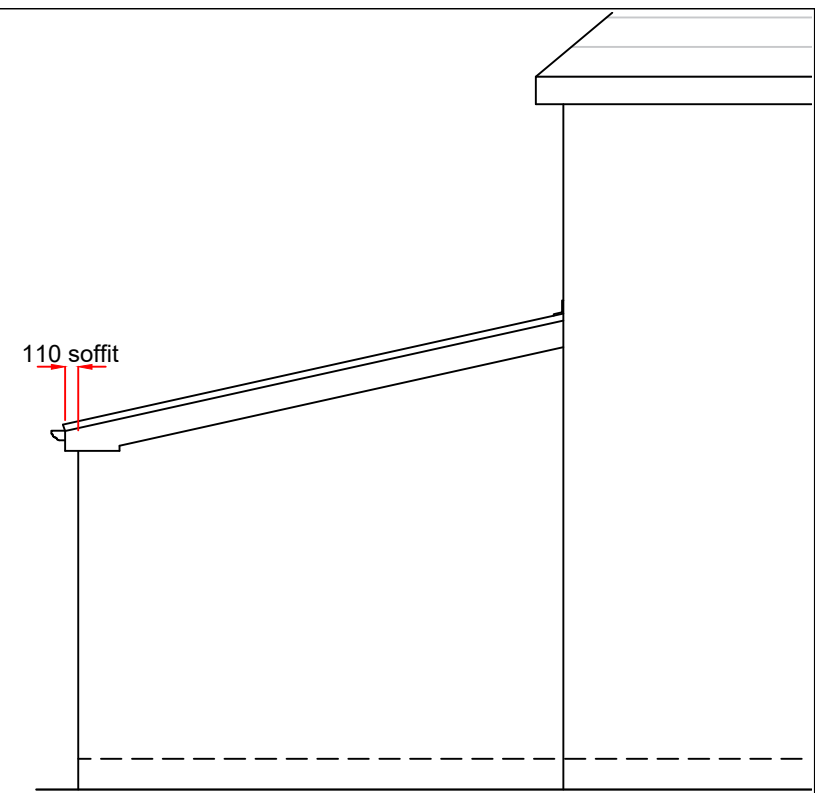

RIGHT-HAND SIDE ELEVATION

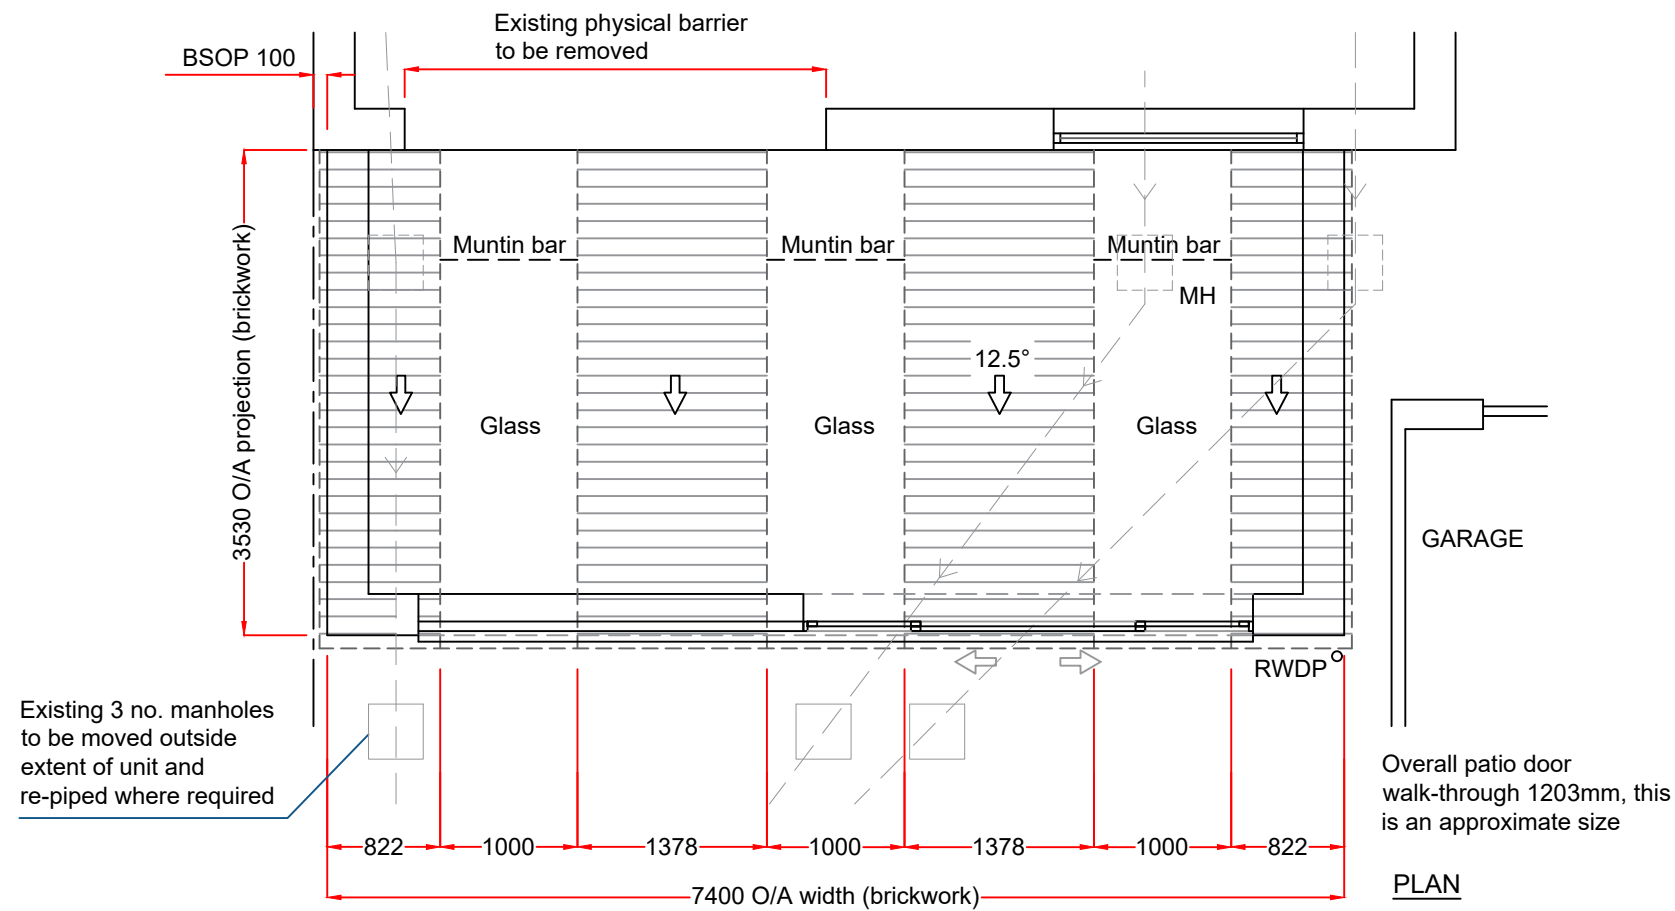

Overall patio door walk-through 1203mm, this is an approximate size

PLAN

**Notes:**  
 Existing physical barrier to be removed  
 These drawings are the property of Anglian Home Improvements and must not be used, distributed, loaned or copied without the express permission of Anglian Home Improvements.  
 All dimensions are in millimetres (mm) unless noted otherwise.  
 Do not use for base laying purposes  
 Produced on A3 paper

**Aspect 2**

Telephone: 0800 093 3015

<b>Drawing title:</b> Proposed Unit Plan and Elevations		<b>Revisions</b> (Starting from bottom)	
<b>Contract No.:</b> 900/10246	Page 5		
<b>Proposed:</b> PVCu Replica Roof Extension			
<b>At:</b> 7 LAVENDER CLOSE LEAMINGTON SPA WARWICKSHIRE CV34 8DH			
<b>For:</b> MRS P. IP			
<b>Drawers initials:</b> WS	<b>Scale:</b> NTS	<b>Date:</b> 17/05/22	
<b>Rev.</b>	<b>Date</b>	<b>Description</b>	<b>Initials</b>
A	27/06/22	Width of window increased by 400mm to 2800mm	WS

**Customer Approval**

Signed.....

Dated.....