

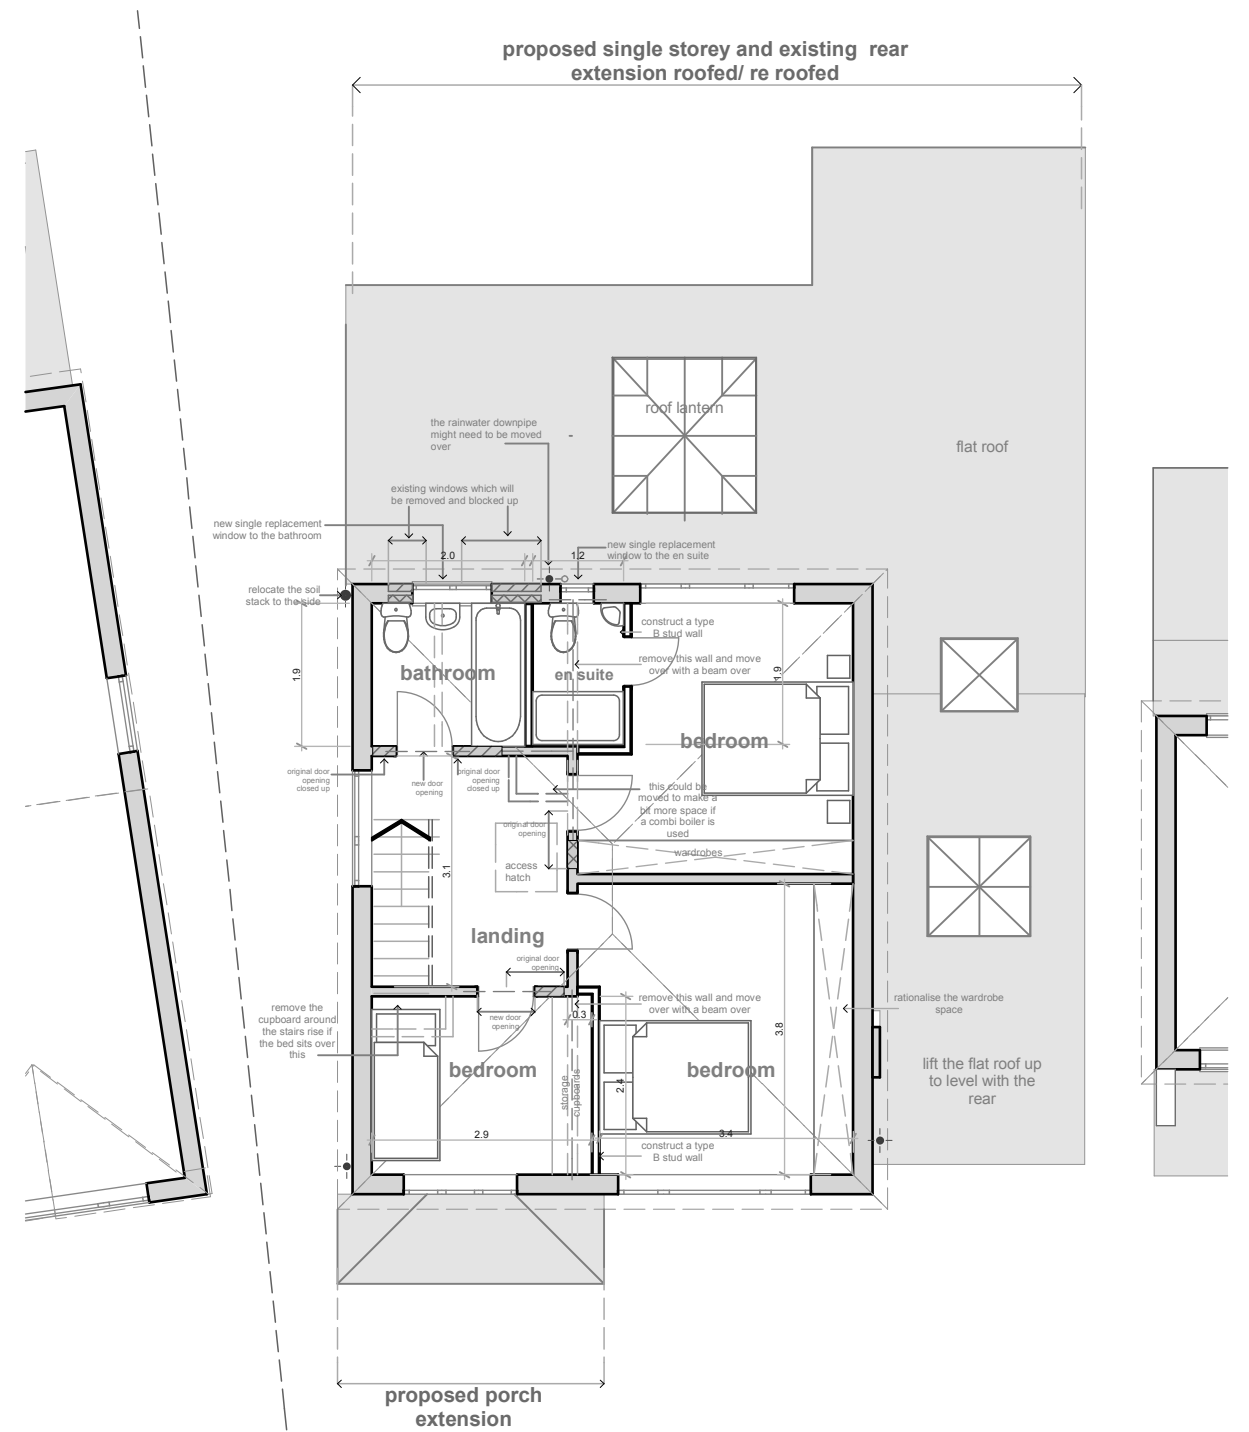


**GROUND FLOOR PLAN**

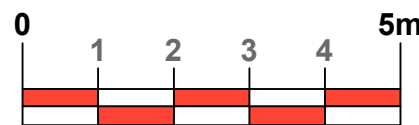

**FIRST FLOOR PLAN**

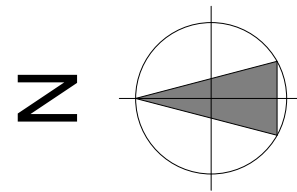

A3 size

© Copyright Reserved

<b>Martin Smith Architect Ltd</b> Chartered Architect		23 Birmingham Road, Stoneleigh, CV8 3DD.	
		02476 690906	e-mail: architect_smith@yahoo.co.uk
client	<b>Mr and Mrs Murray</b> <b>7 Ashfield Road</b> <b>Kenilworth. Cv8 2BE.</b>	scale: <b>1:100</b>	date: <b>June 22</b>
title	<b>Proposed Floor Plans.</b> <b>Planning Application for Miscellaneous Works.</b>	drawing number	
		<b>2207/P/01</b>	
		amendment	