





BLOCK PLAN 1 :500

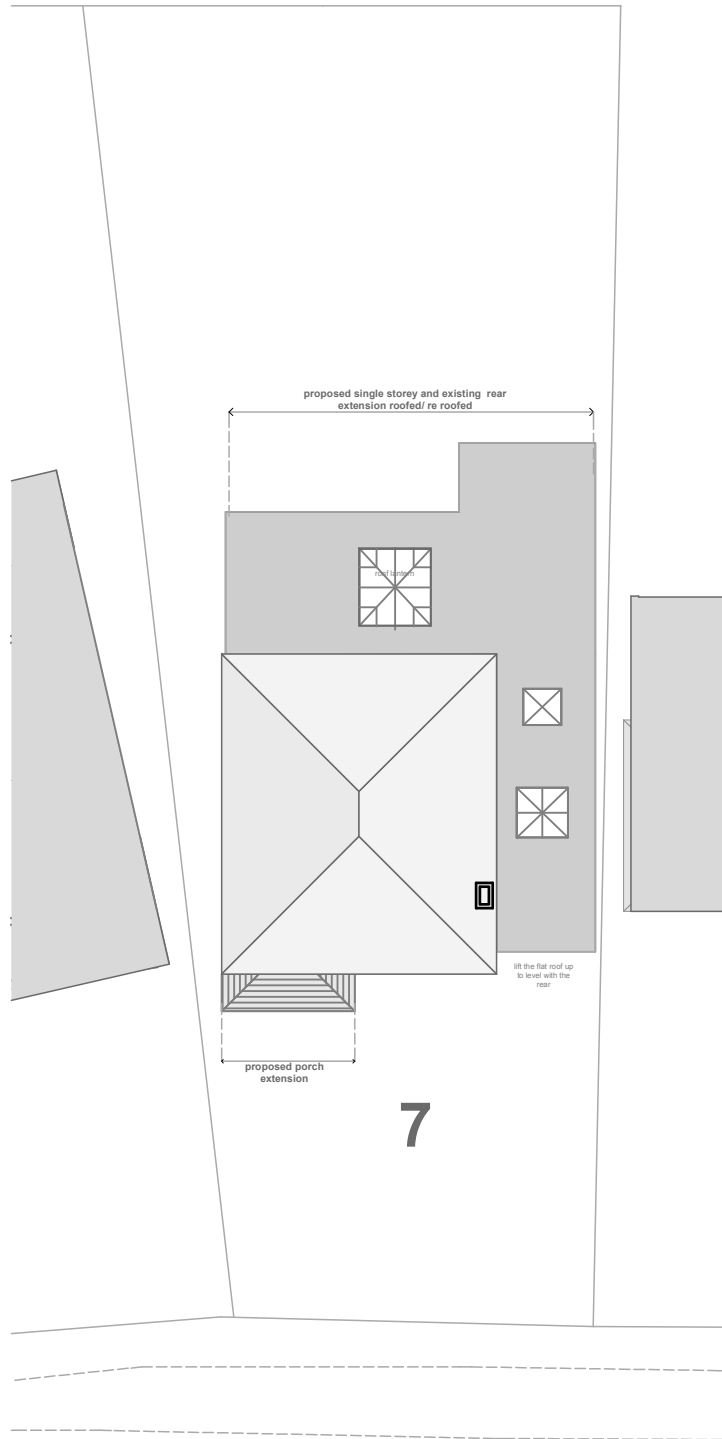

ROOF PLAN 1 :200

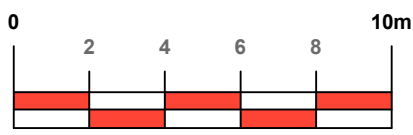

LOCATION PLAN 1 :1250

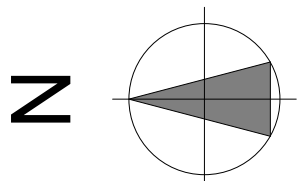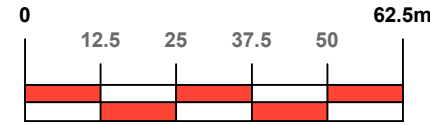

Scale: 1:2500 | Area 4Ha | Grid Reference: 429632,271585 | Paper Size:

A3 size

© Copyright Reserved

Martin Smith Architect Ltd Chartered Architect		23 Birmingham Road, Stoneleigh, CV8 3DD.	
		02476 690906	e-mail: architect_smith@yahoo.co.uk
client	Mr and Mrs Murray 7 Ashfield Road Kenilworth. Cv8 2BE.	scale: 1:1250	date: June 22
title	Site and Block Plans. Planning Application for Miscellaneous Works.	drawing number	amendment
		2207/P/03	A. 12 July 2022. Minor.