




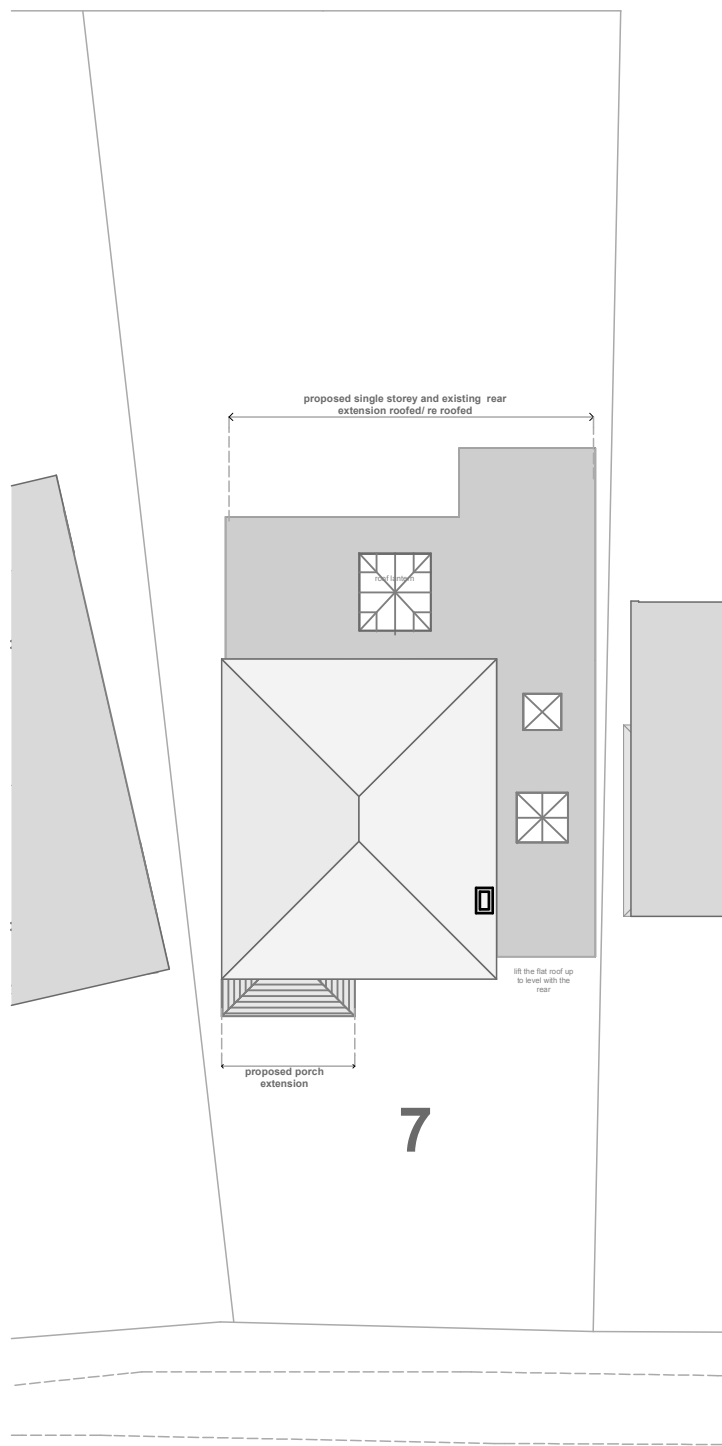

**BLOCK PLAN 1 :500**


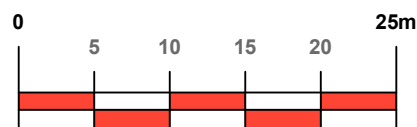


**ROOF PLAN 1 :200**

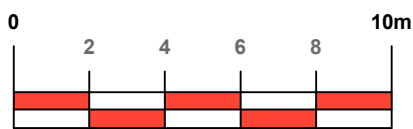

Scale: 1:1250 | Area 4Ha | Grid Reference: 429632,271585 | Paper Size:

**LOCATION PLAN 1 :1250**

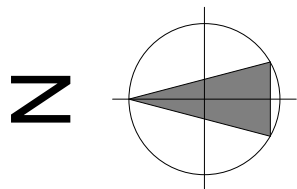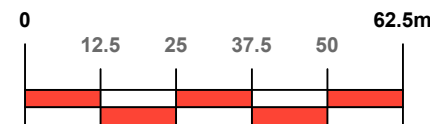

A3 size

© Copyright Reserved

<b>Martin Smith Architect Ltd</b> Chartered Architect		23 Birmingham Road, Stoneleigh, CV8 3DD.	
		02476 690906	e-mail: architect_smith@yahoo.co.uk
client	Mr and Mrs Murray 7 Ashfield Road Kenilworth. Cv8 2BE.	scale: <b>1:1250</b>	date: <b>June 22</b>
title	Site and Block Plans. Planning Application for Miscellaneous Works.	drawing number	amendment
		<b>2207/P/03</b>	