




proposed south elevation 1:100 scale

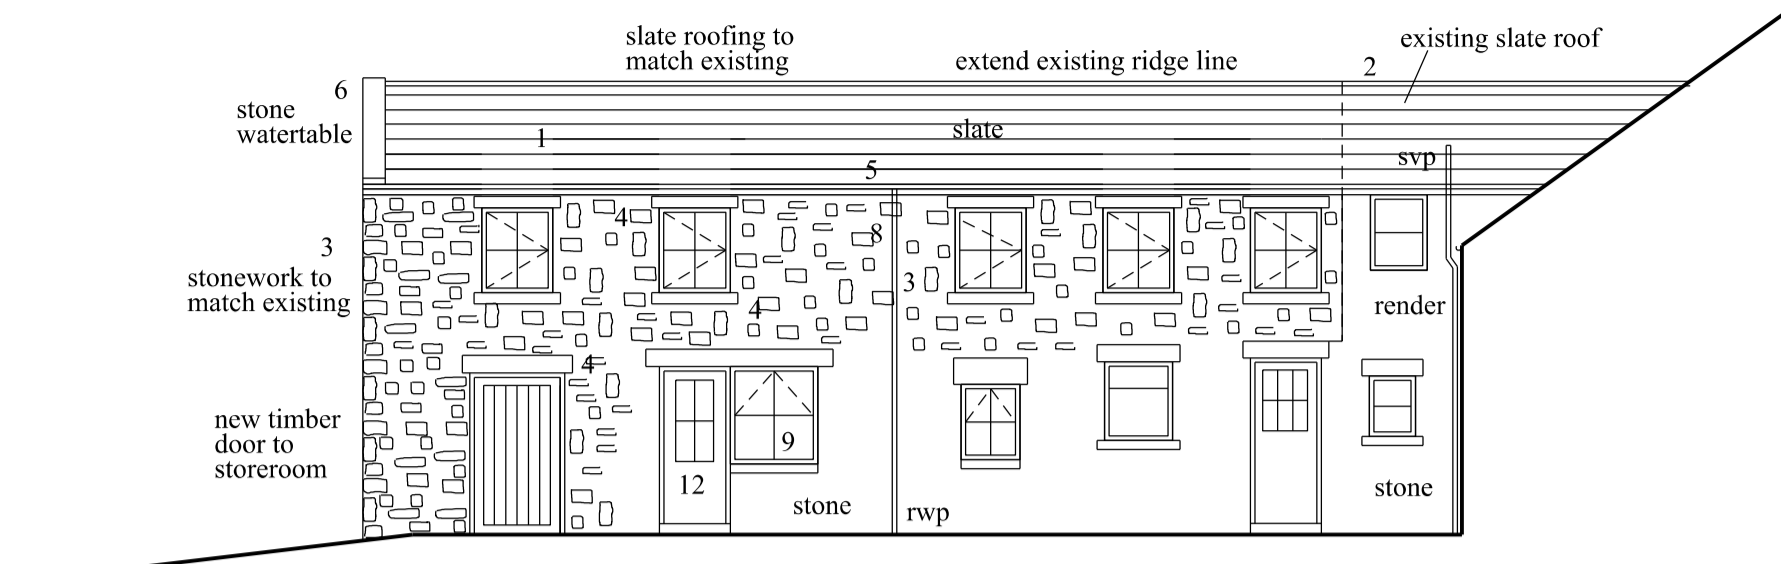


proposed east elevation 1:100 scale

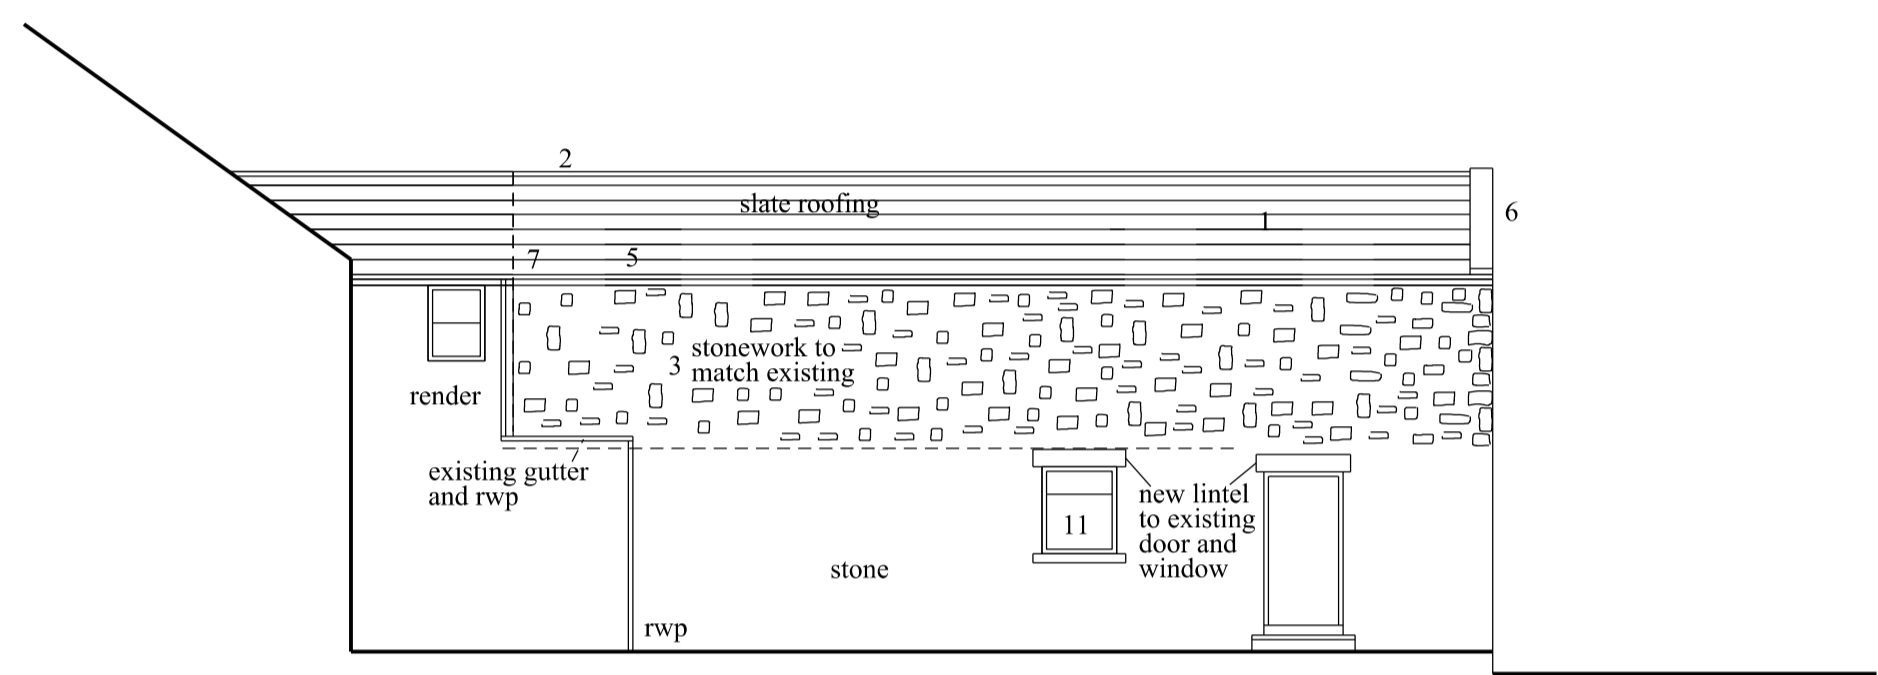


proposed west elevation 1:100 scale

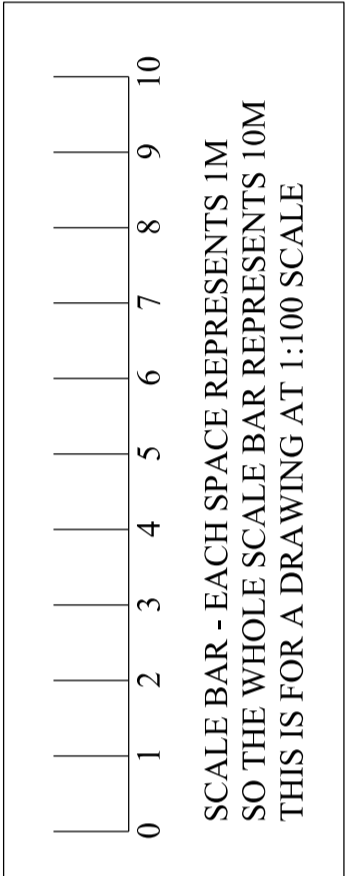


1. NATURAL SLATE ROOFING TO MATCH EXISTING ROOF
2. RIDGE TILES TO MATCH EXISTING RIDGE
3. NATURAL STONEMWORK TO MATCH EXISTING WALLS
4. STONE HEADS AND SILLS TO OPENINGS
5. NEW GUTTER ON FASCIAS
6. STONE WATERTABLE TO NEW GABLE
7. CONNECT NEW GUTTER TO EXISTING GUTTER AND RWP
8. EXTEND RWP TO NEW GUTTER POSITION
9. NEW DOUBLE GLAZED WINDOW WITH OPENING LIGHTS AND TRICKLE VENTILATORS. SILL LESS THAN 1100MM FROM FL. ANY WINDOW WITH SILL LESS THAN 600MM FROM FL TO HAVE SUITABLE GUARDING
10. ESCAPE OPENING TO WINDOW WITH MIN CLEAR OPENING WIDTH OF 450MM AND MIN CLEAR HEIGHT OF 750MM
11. MAKE GOOD TO EXISTING OBSCURE GLAZED WINDOW
12. DOUBLE GLAZED DOOR WITH SAFETY GLASS
13. NO DISTURBANCE TO EXISTING ROOF
14. BUILD UP EXISTING GARAGE DOOR OPENING WITH CAVITY WALL AND BOND WALLS AT JUNCTIONS
15. LAWNMOWER STORE - NEW WALLS TO BE FAIRFACED BLOCK INTERNALLY
16. NEW 1200MM WIDE DOOR WITH HD LINTEL OVER
17. ALL GLAZED DOORS / SIDE SCREENS AND ANY OTHER APPLICABLE GLAZED AREAS BELOW 800MM FROM FLOOR LEVEL TO HAVE SAFETY GLASS

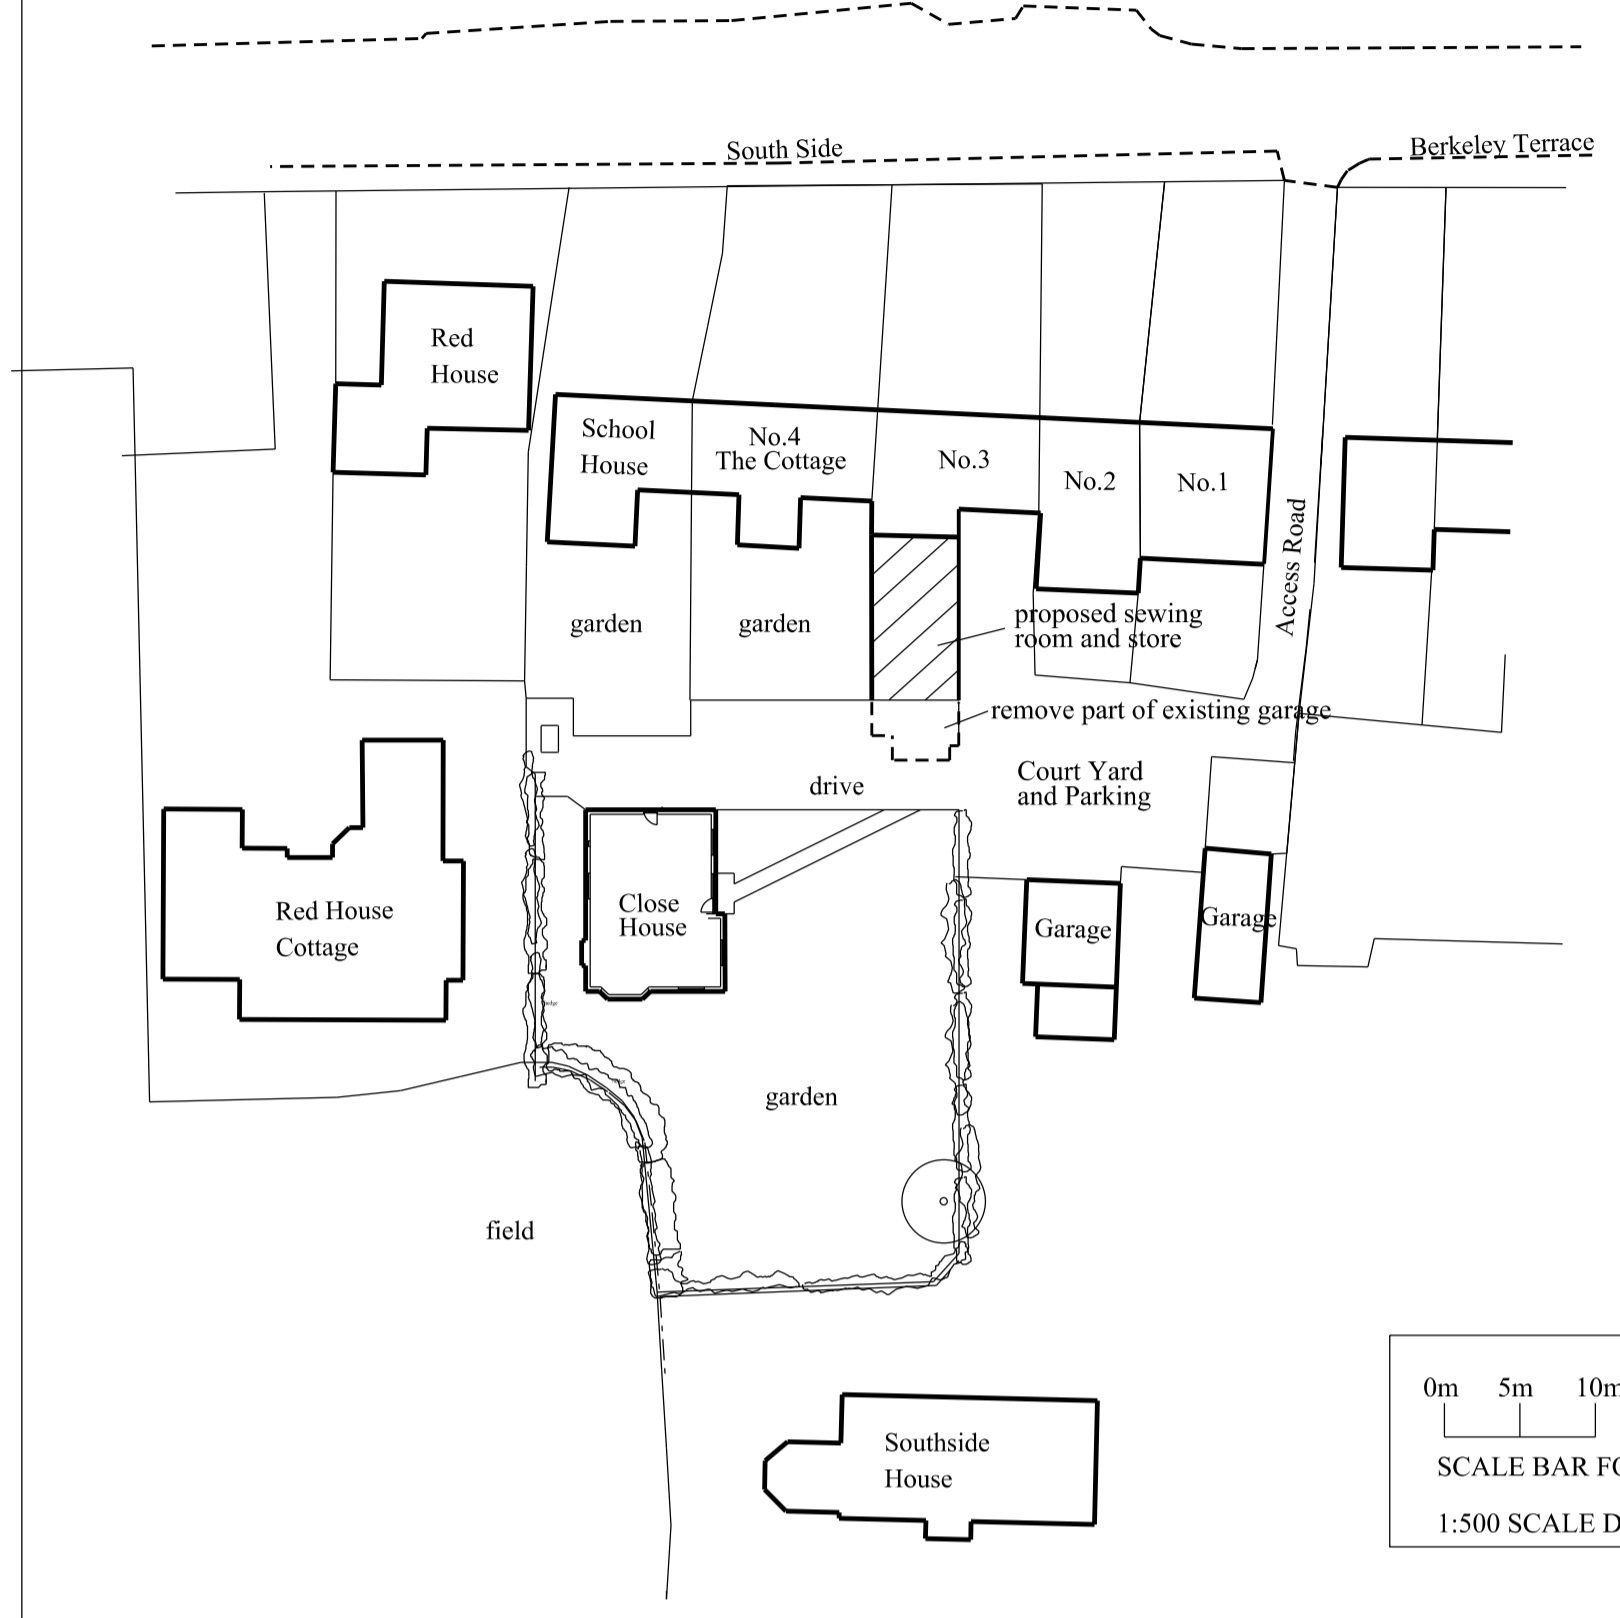


proposed site plan 1:500 scale

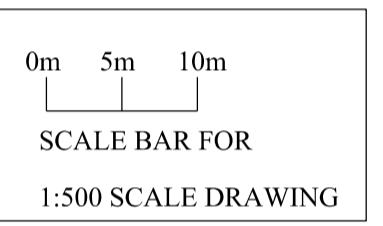



information taken from O S Data - for identification purposes only

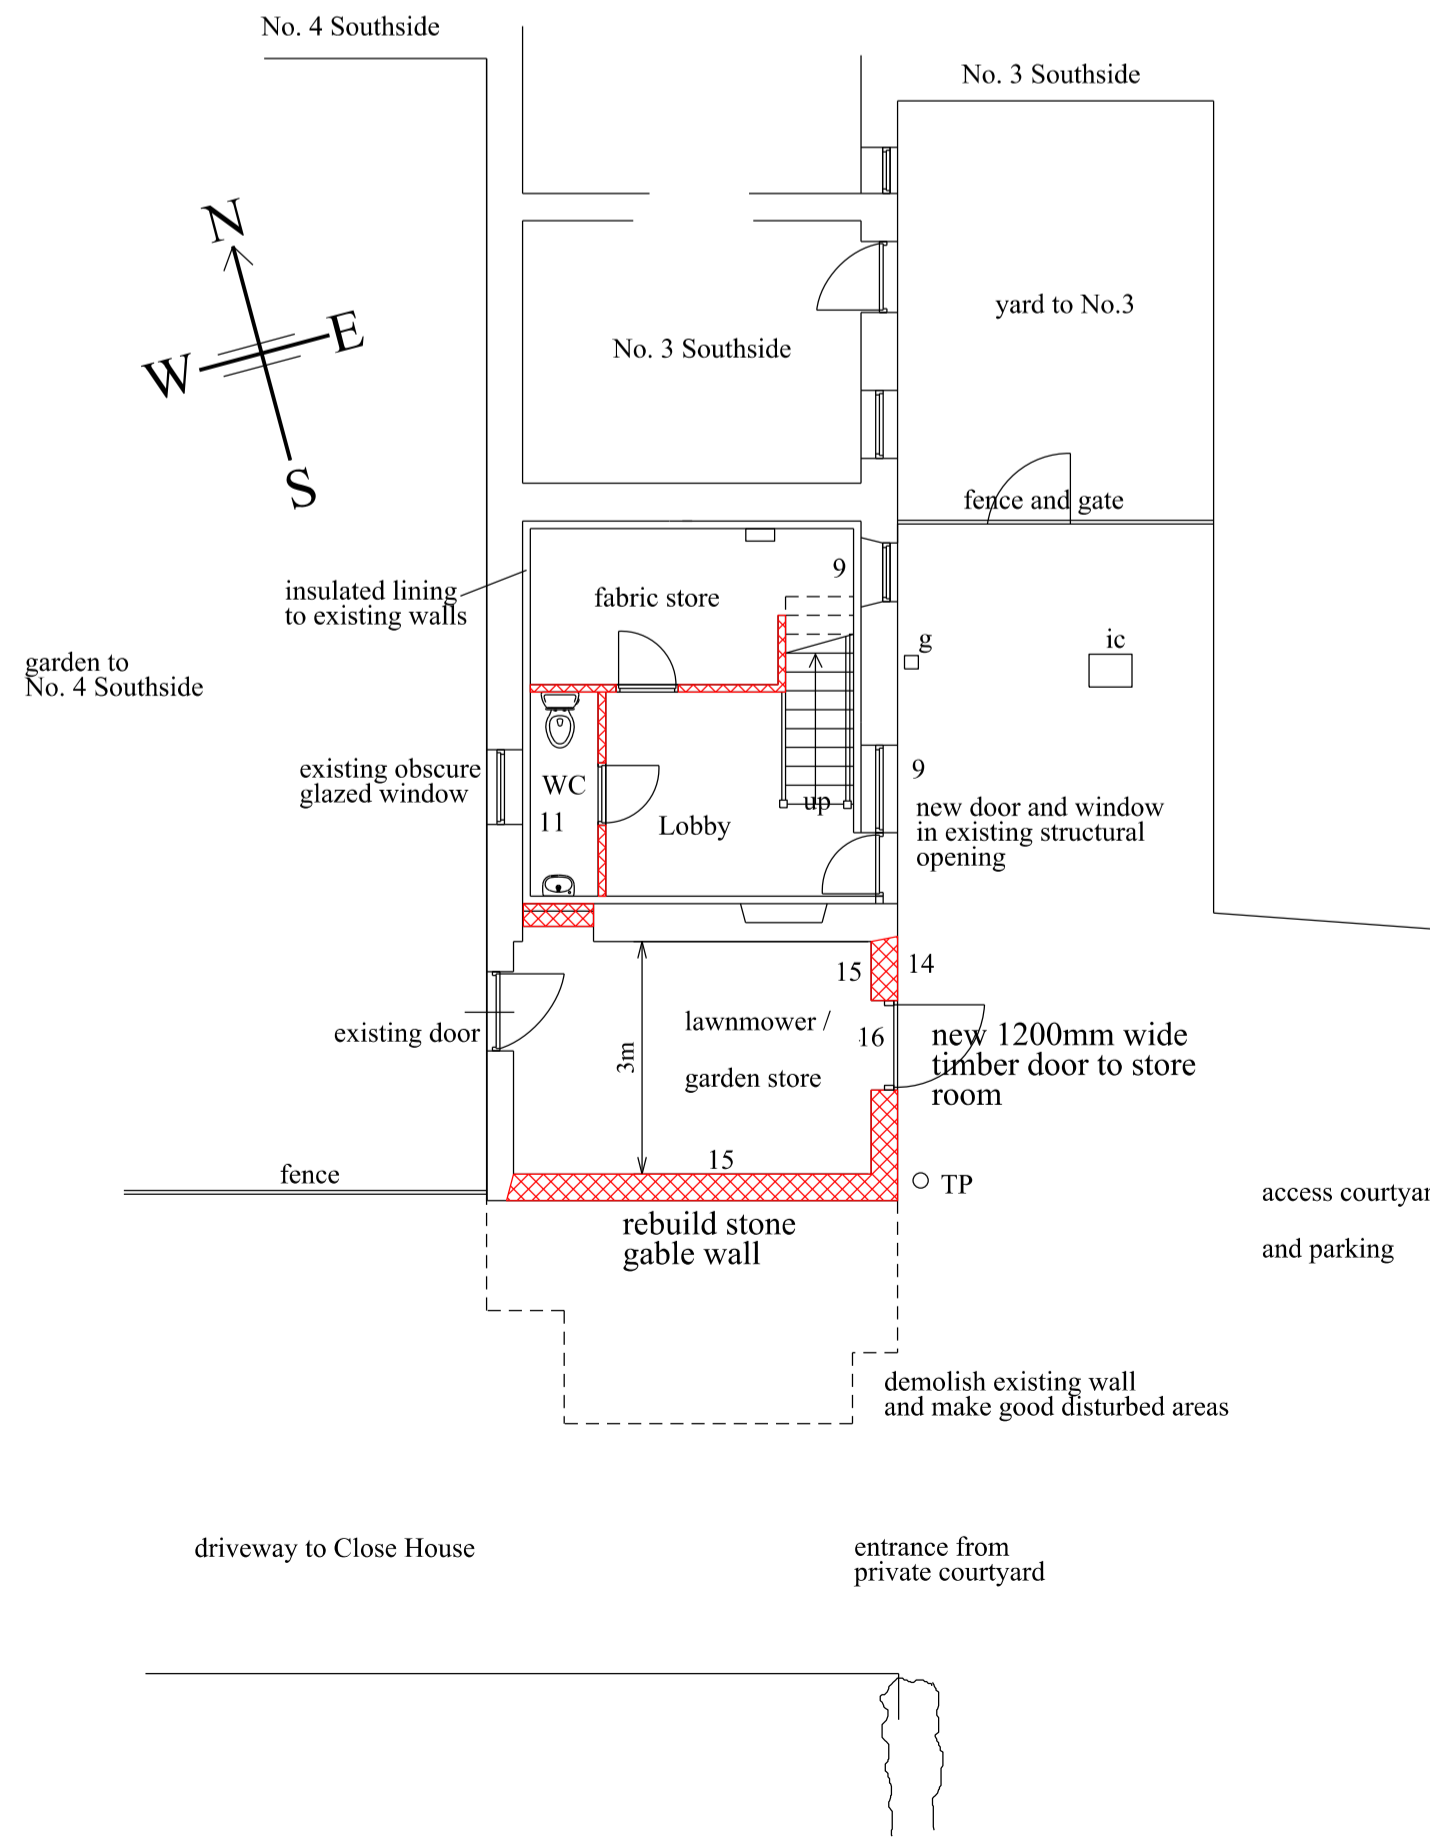

proposed ground floor plan 1:100 scale

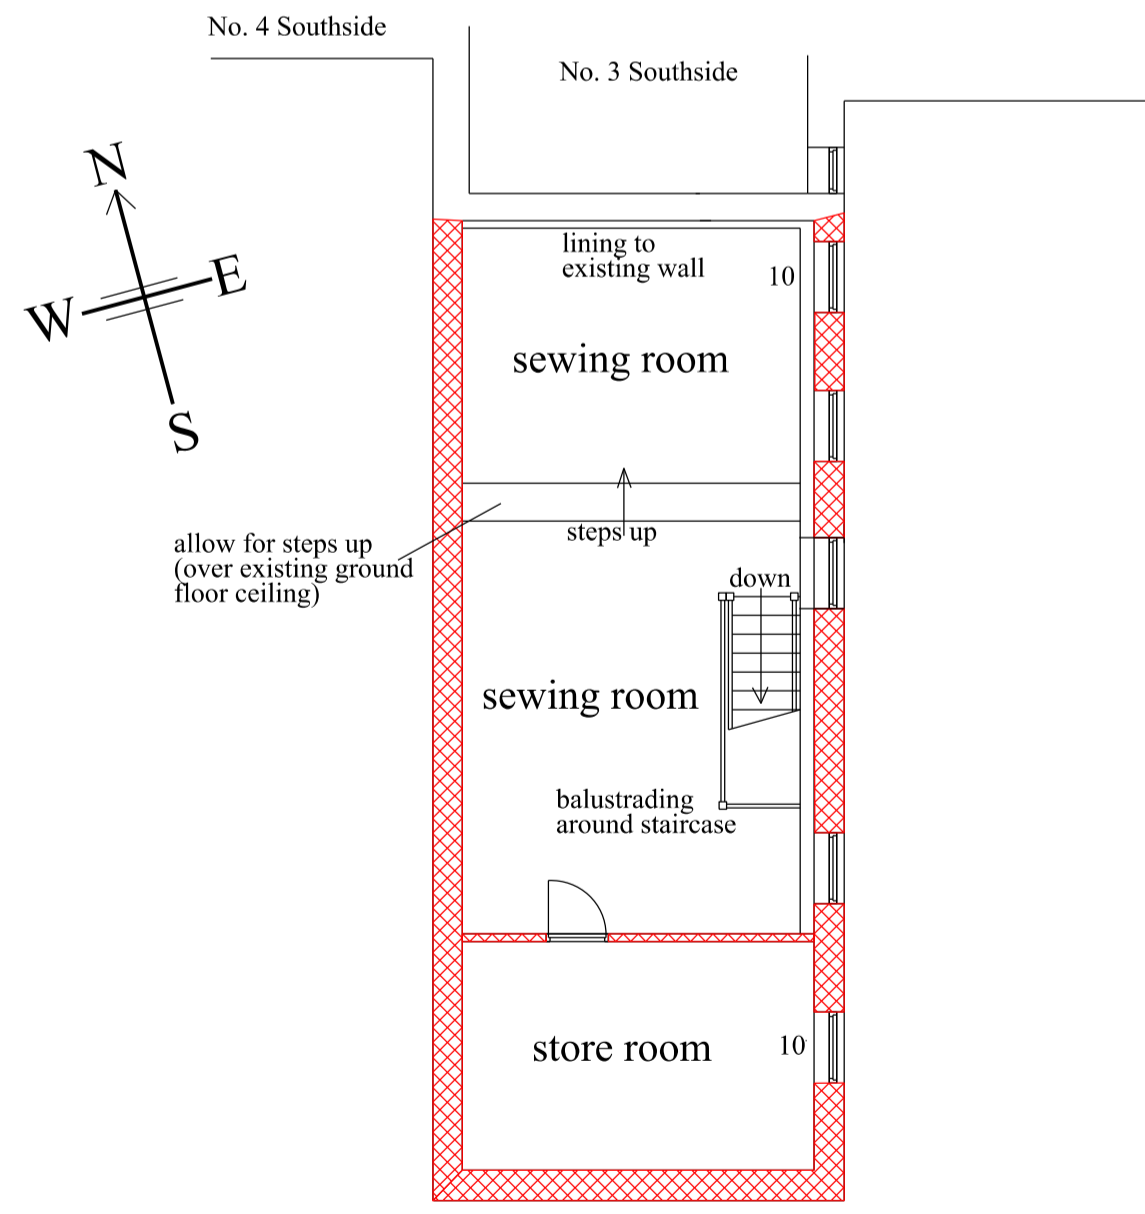

proposed first floor plan 1:100 scale

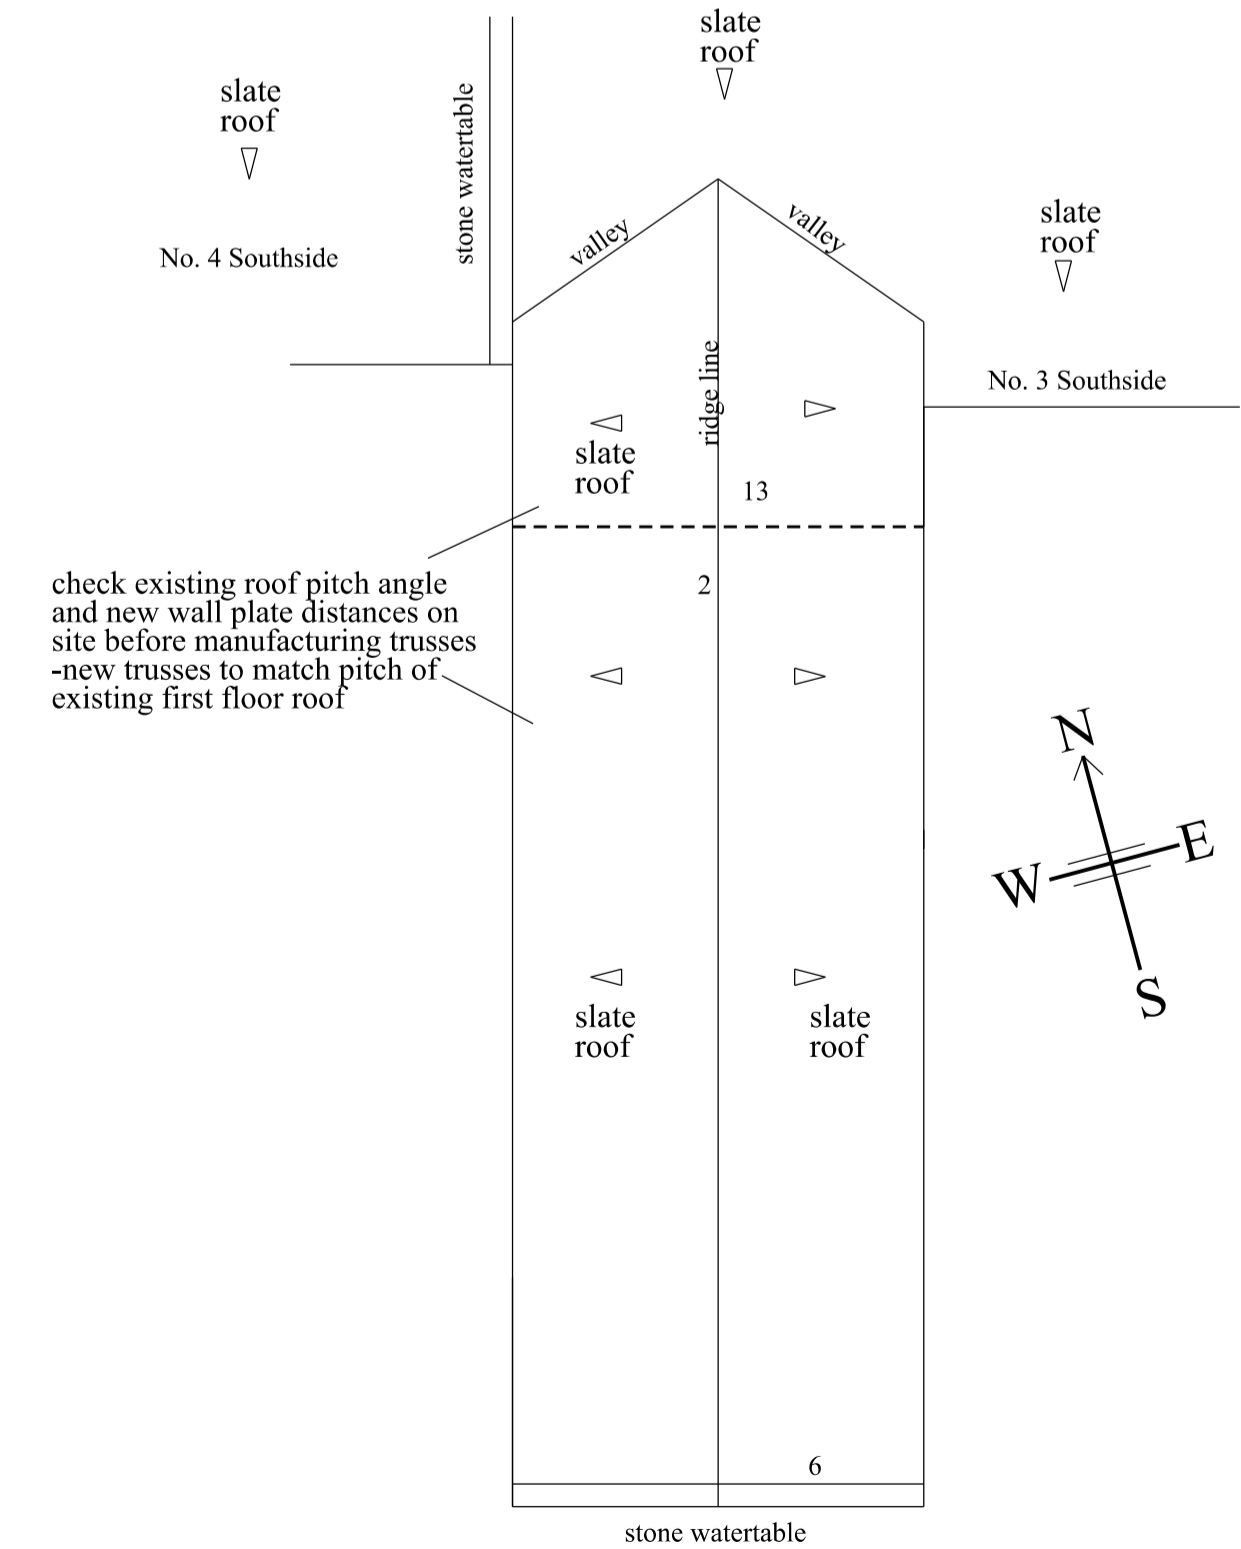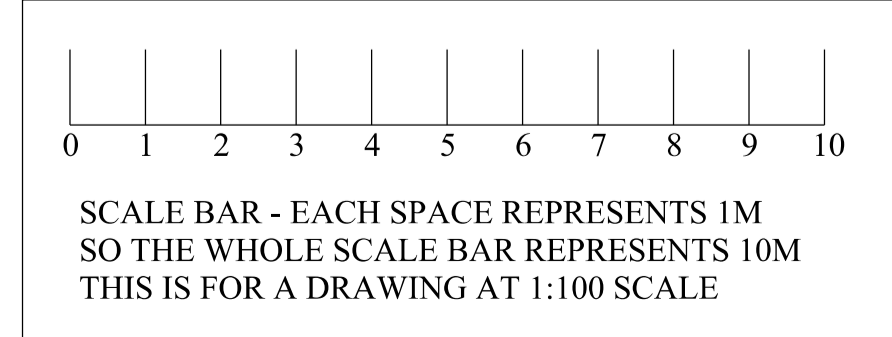

proposed roof plan 1:100 scale

DRAWING SHOWING PROPOSED FIRST FLOOR EXTENSION TO FORM SEWING ROOM AND STORE ROOM WITH WC ON GROUND FLOOR (DOMESTIC USE)

KNOWN AS THE OLD BUTCHERS SHOP CLOSE HOUSE WHALTON NORTHUMBERLAND NE61 3XD

proposed plans , elevations and site plan

SCALE 1:100 at A1 Plot DATE : MAY 2022
DRAWING No. 5227-2-1