


- General Notes:**
1. Stable Architecture retain full copyright of the design and of the content of this drawing.
  2. Do not scale drawings. Dimensions govern.
  3. All dimensions are in millimetres unless noted otherwise.
  4. All dimensions shall be verified on site before proceeding with the work.
  5. Stable Architecture shall be notified in writing of any discrepancies.
  6. Contractor/builder to carry out their own survey work prior to quantification and construction.



**North Elevation**  
1 : 100



**Perspective 1**

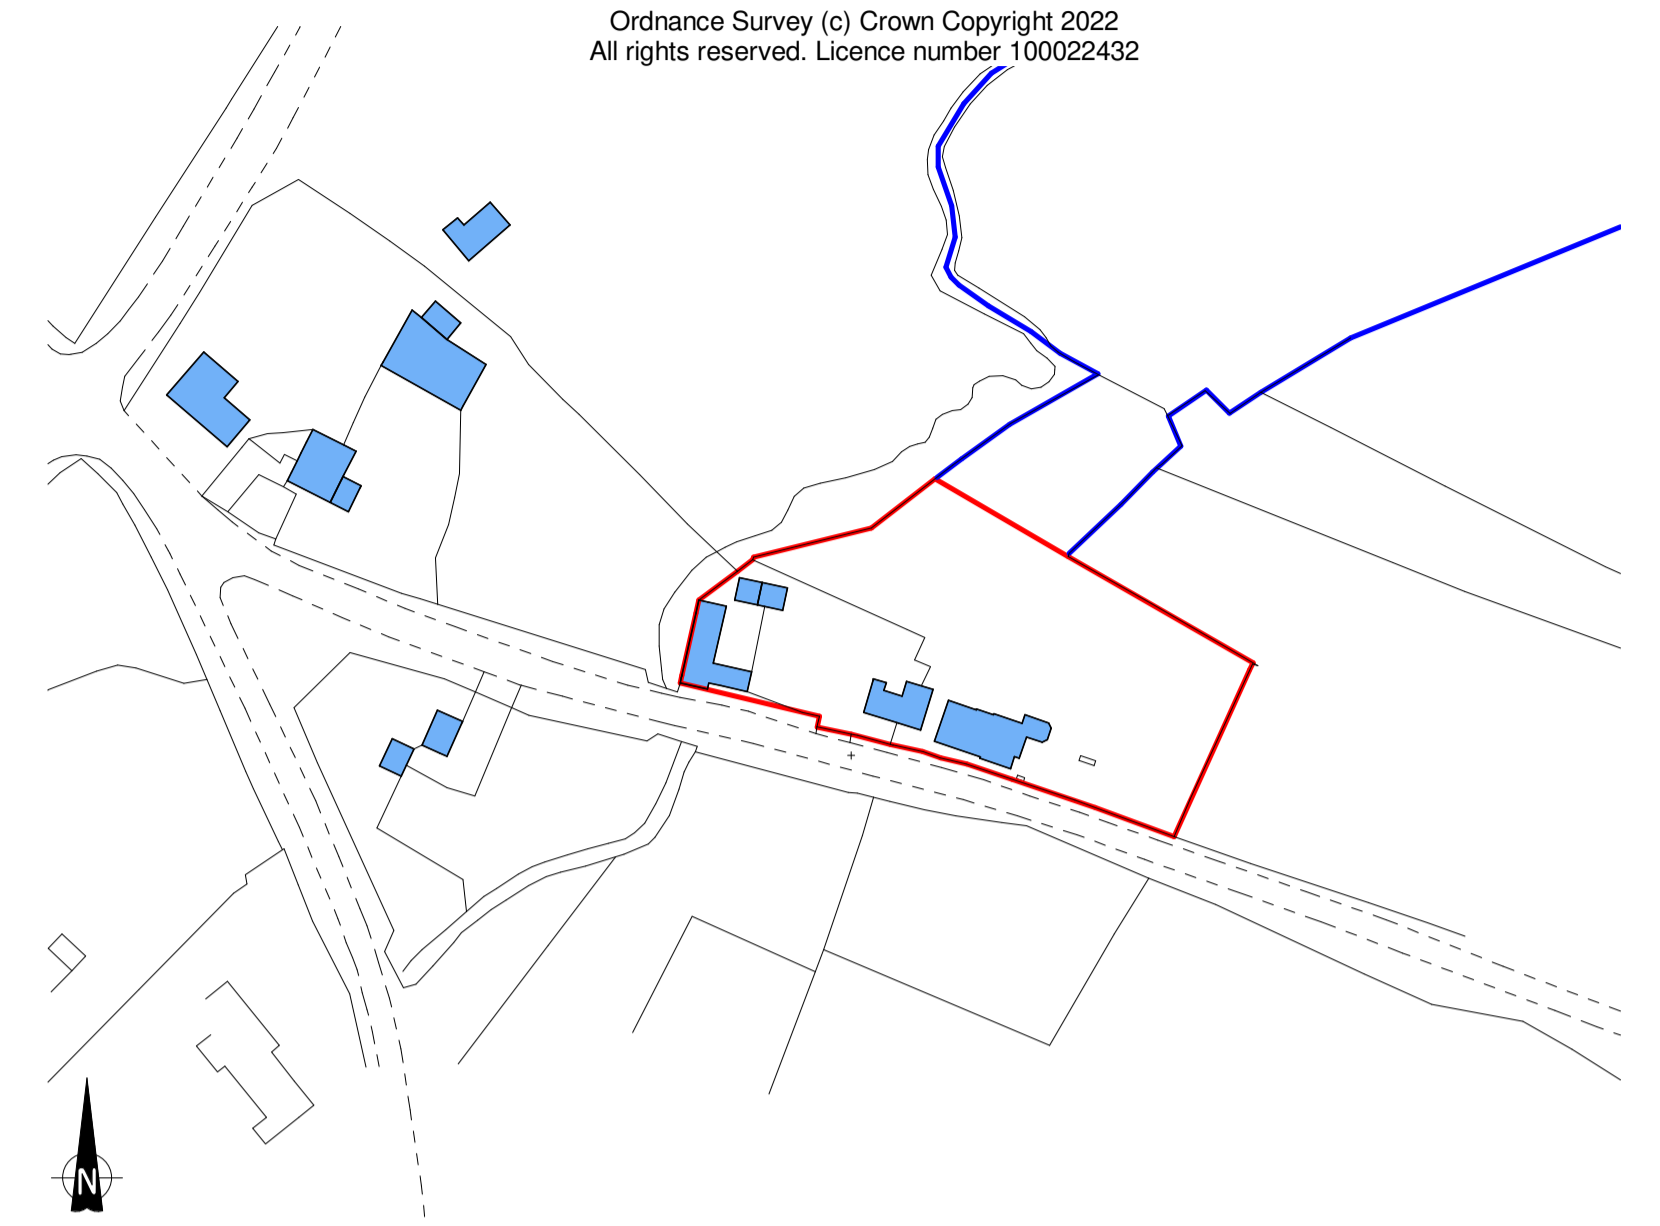


**Location Plan**  
1 : 1250



**East Elevation**  
1 : 100



**Perspective 2**

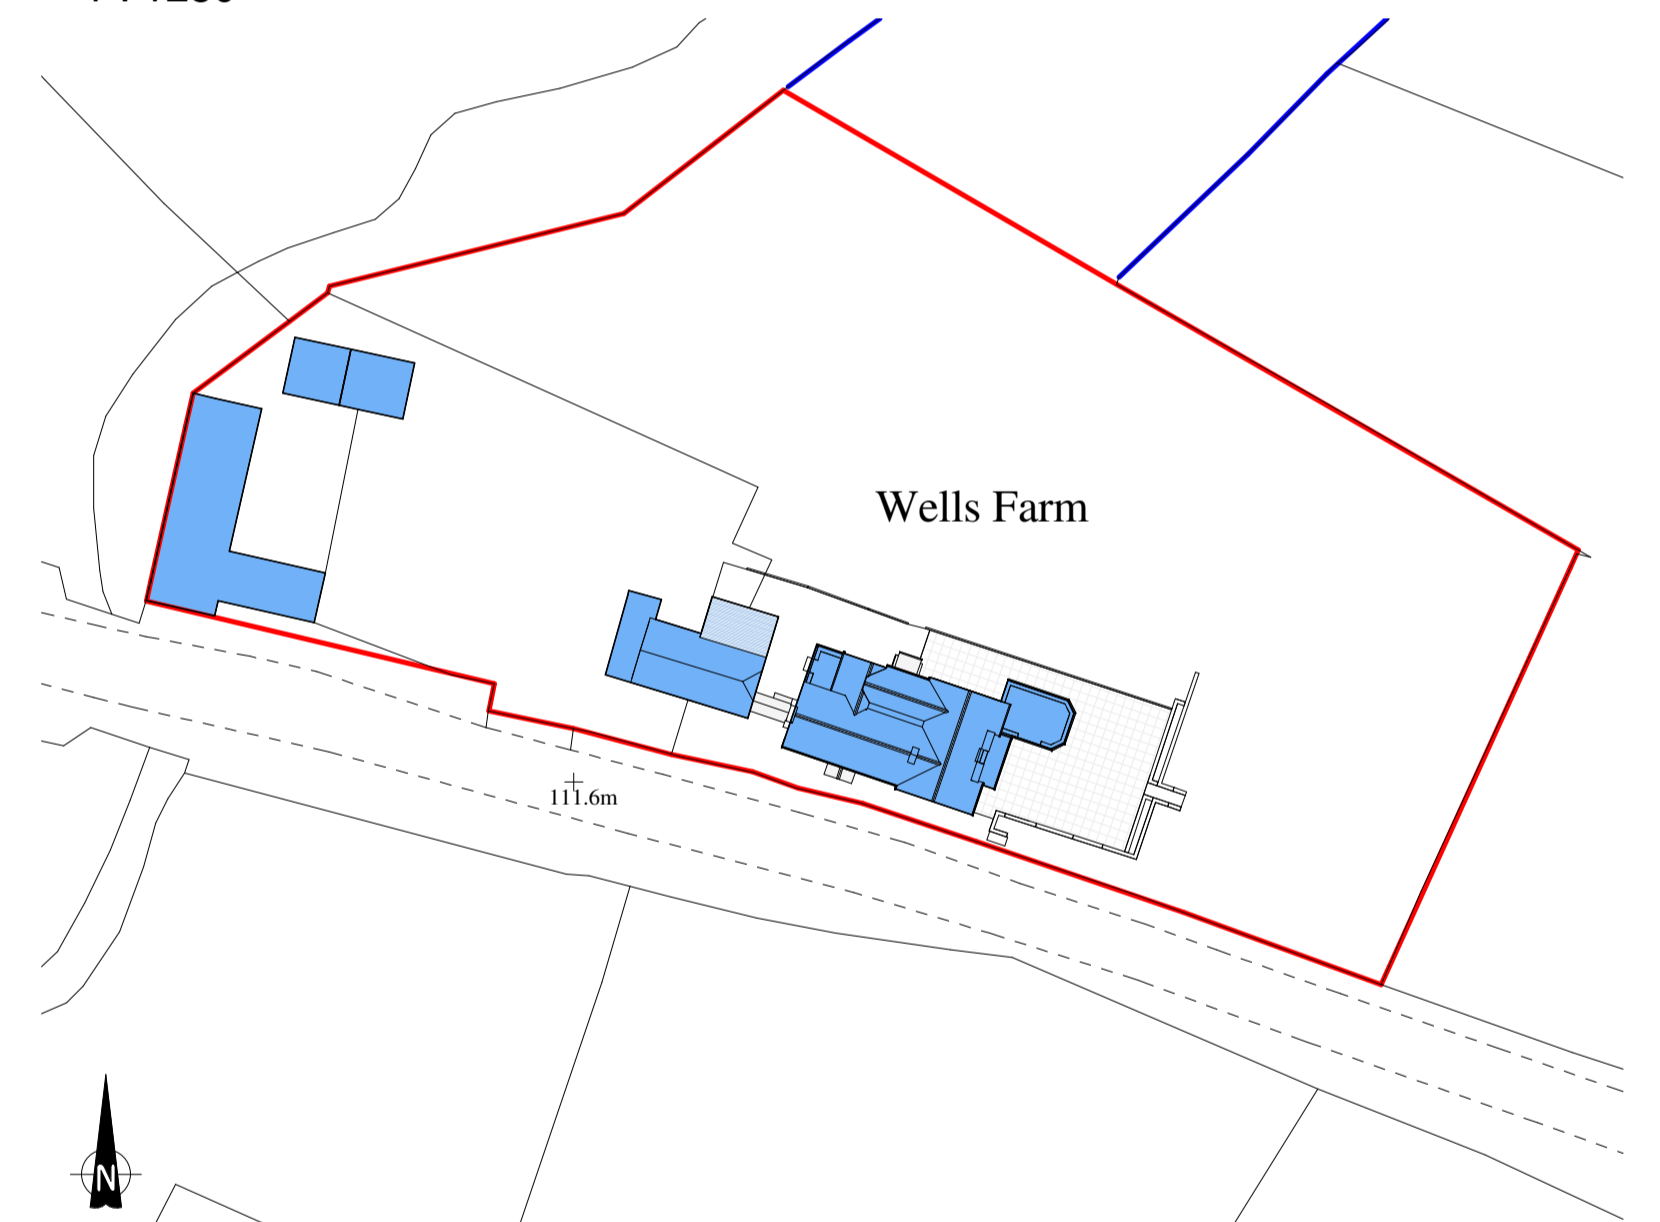

**Block Plan**  
1 : 500



**South Elevation**  
1 : 100




**Perspective 3**




**West Elevation**  
1 : 100

0m 2m 4m 6m 8m 10m  
Scale 1:100 @ A1

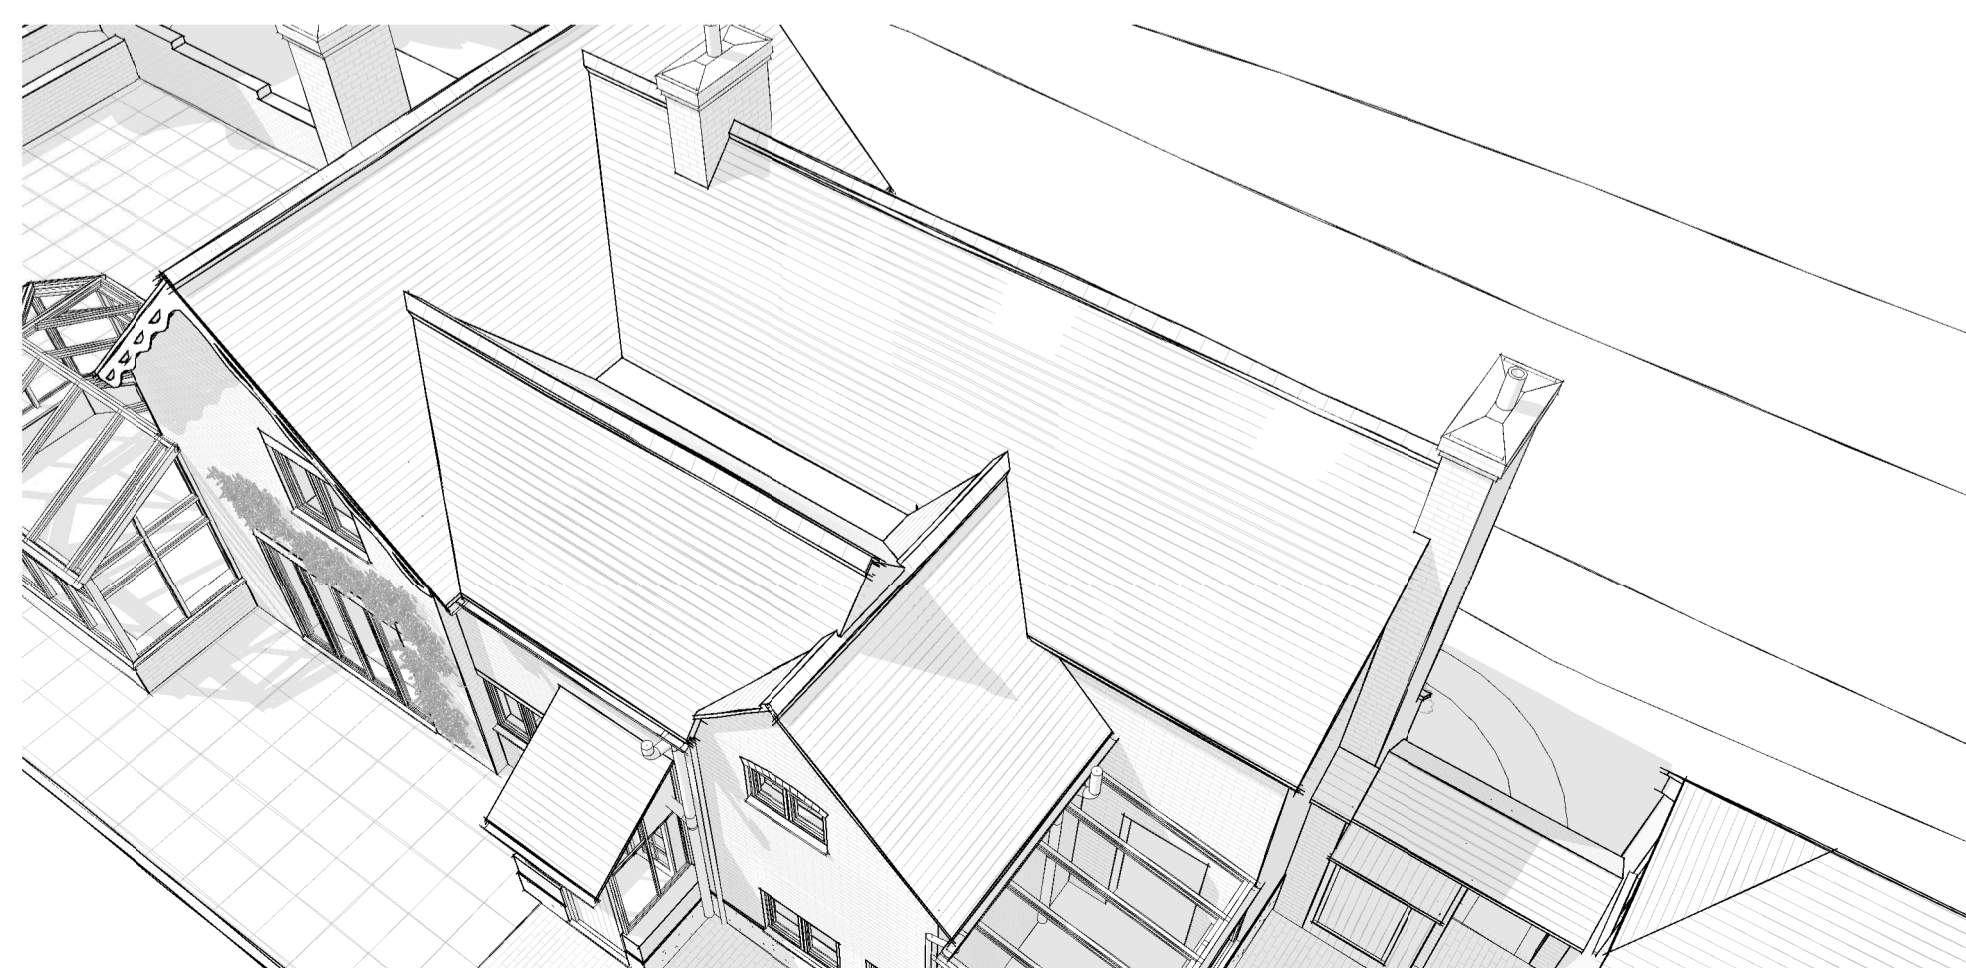

**Perspective 4**

Existing Sheet 2

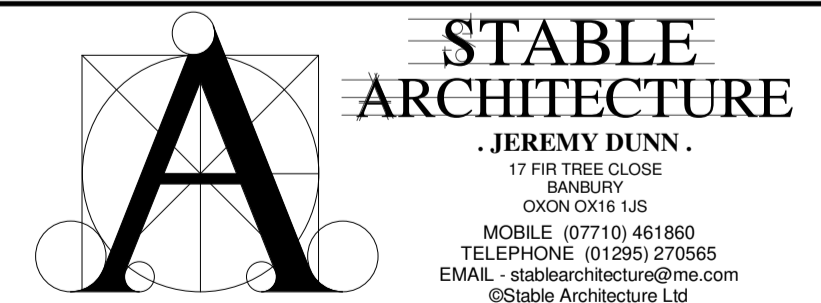

Job:  
Wells Farm  
Pinley Green

Client:  
Mr T Chapmand & Mrs S. Dawson  
Wells Farm,  
Pinley Green

Drawing No: 7430-02 Date: 9/3/2022 Scale: As indicated@A1