


- General Notes:**
1. Stable Architecture retain full copyright of the design and of the content of this drawing.
 2. Do not scale drawings. Dimensions govern.
 3. All dimensions are in millimetres unless noted otherwise.
 4. All dimensions shall be verified on site before proceeding with the work.
 5. Stable Architecture shall be notified in writing of any discrepancies.
 6. Contractor/builder to carry out their own survey work prior to quantification and construction.

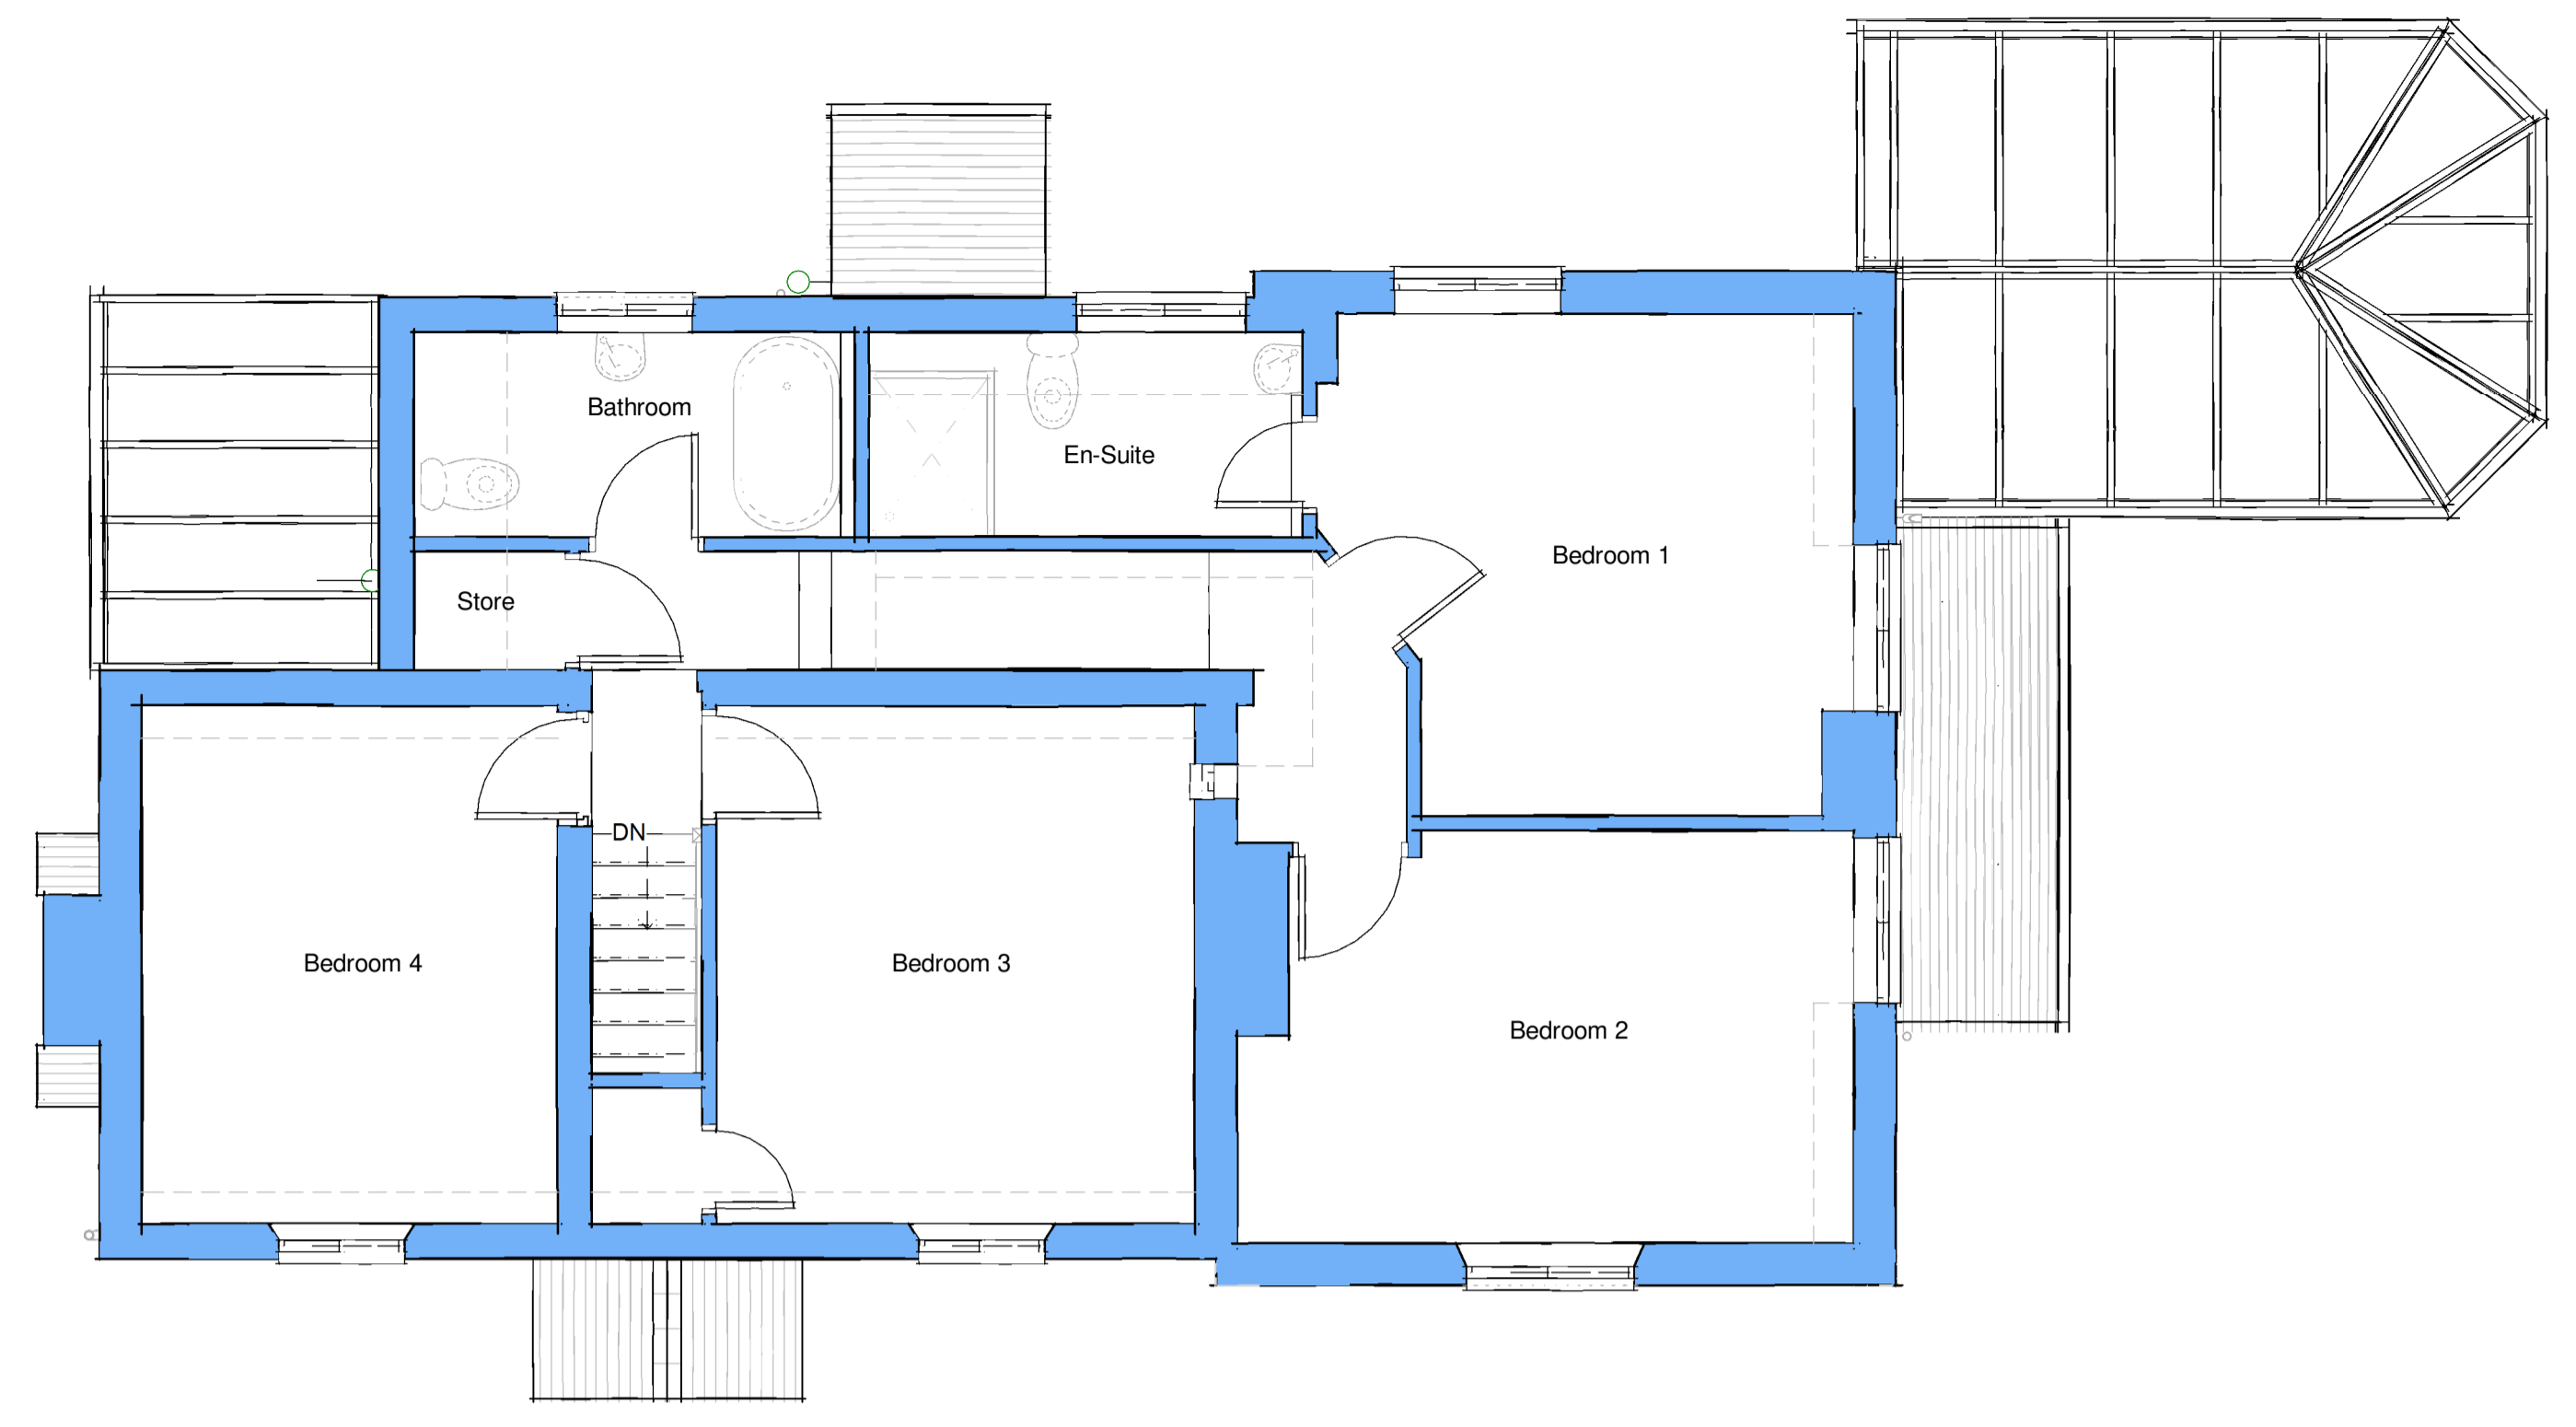


First Floor Plan
1 : 50




North Perspective



South Perspective

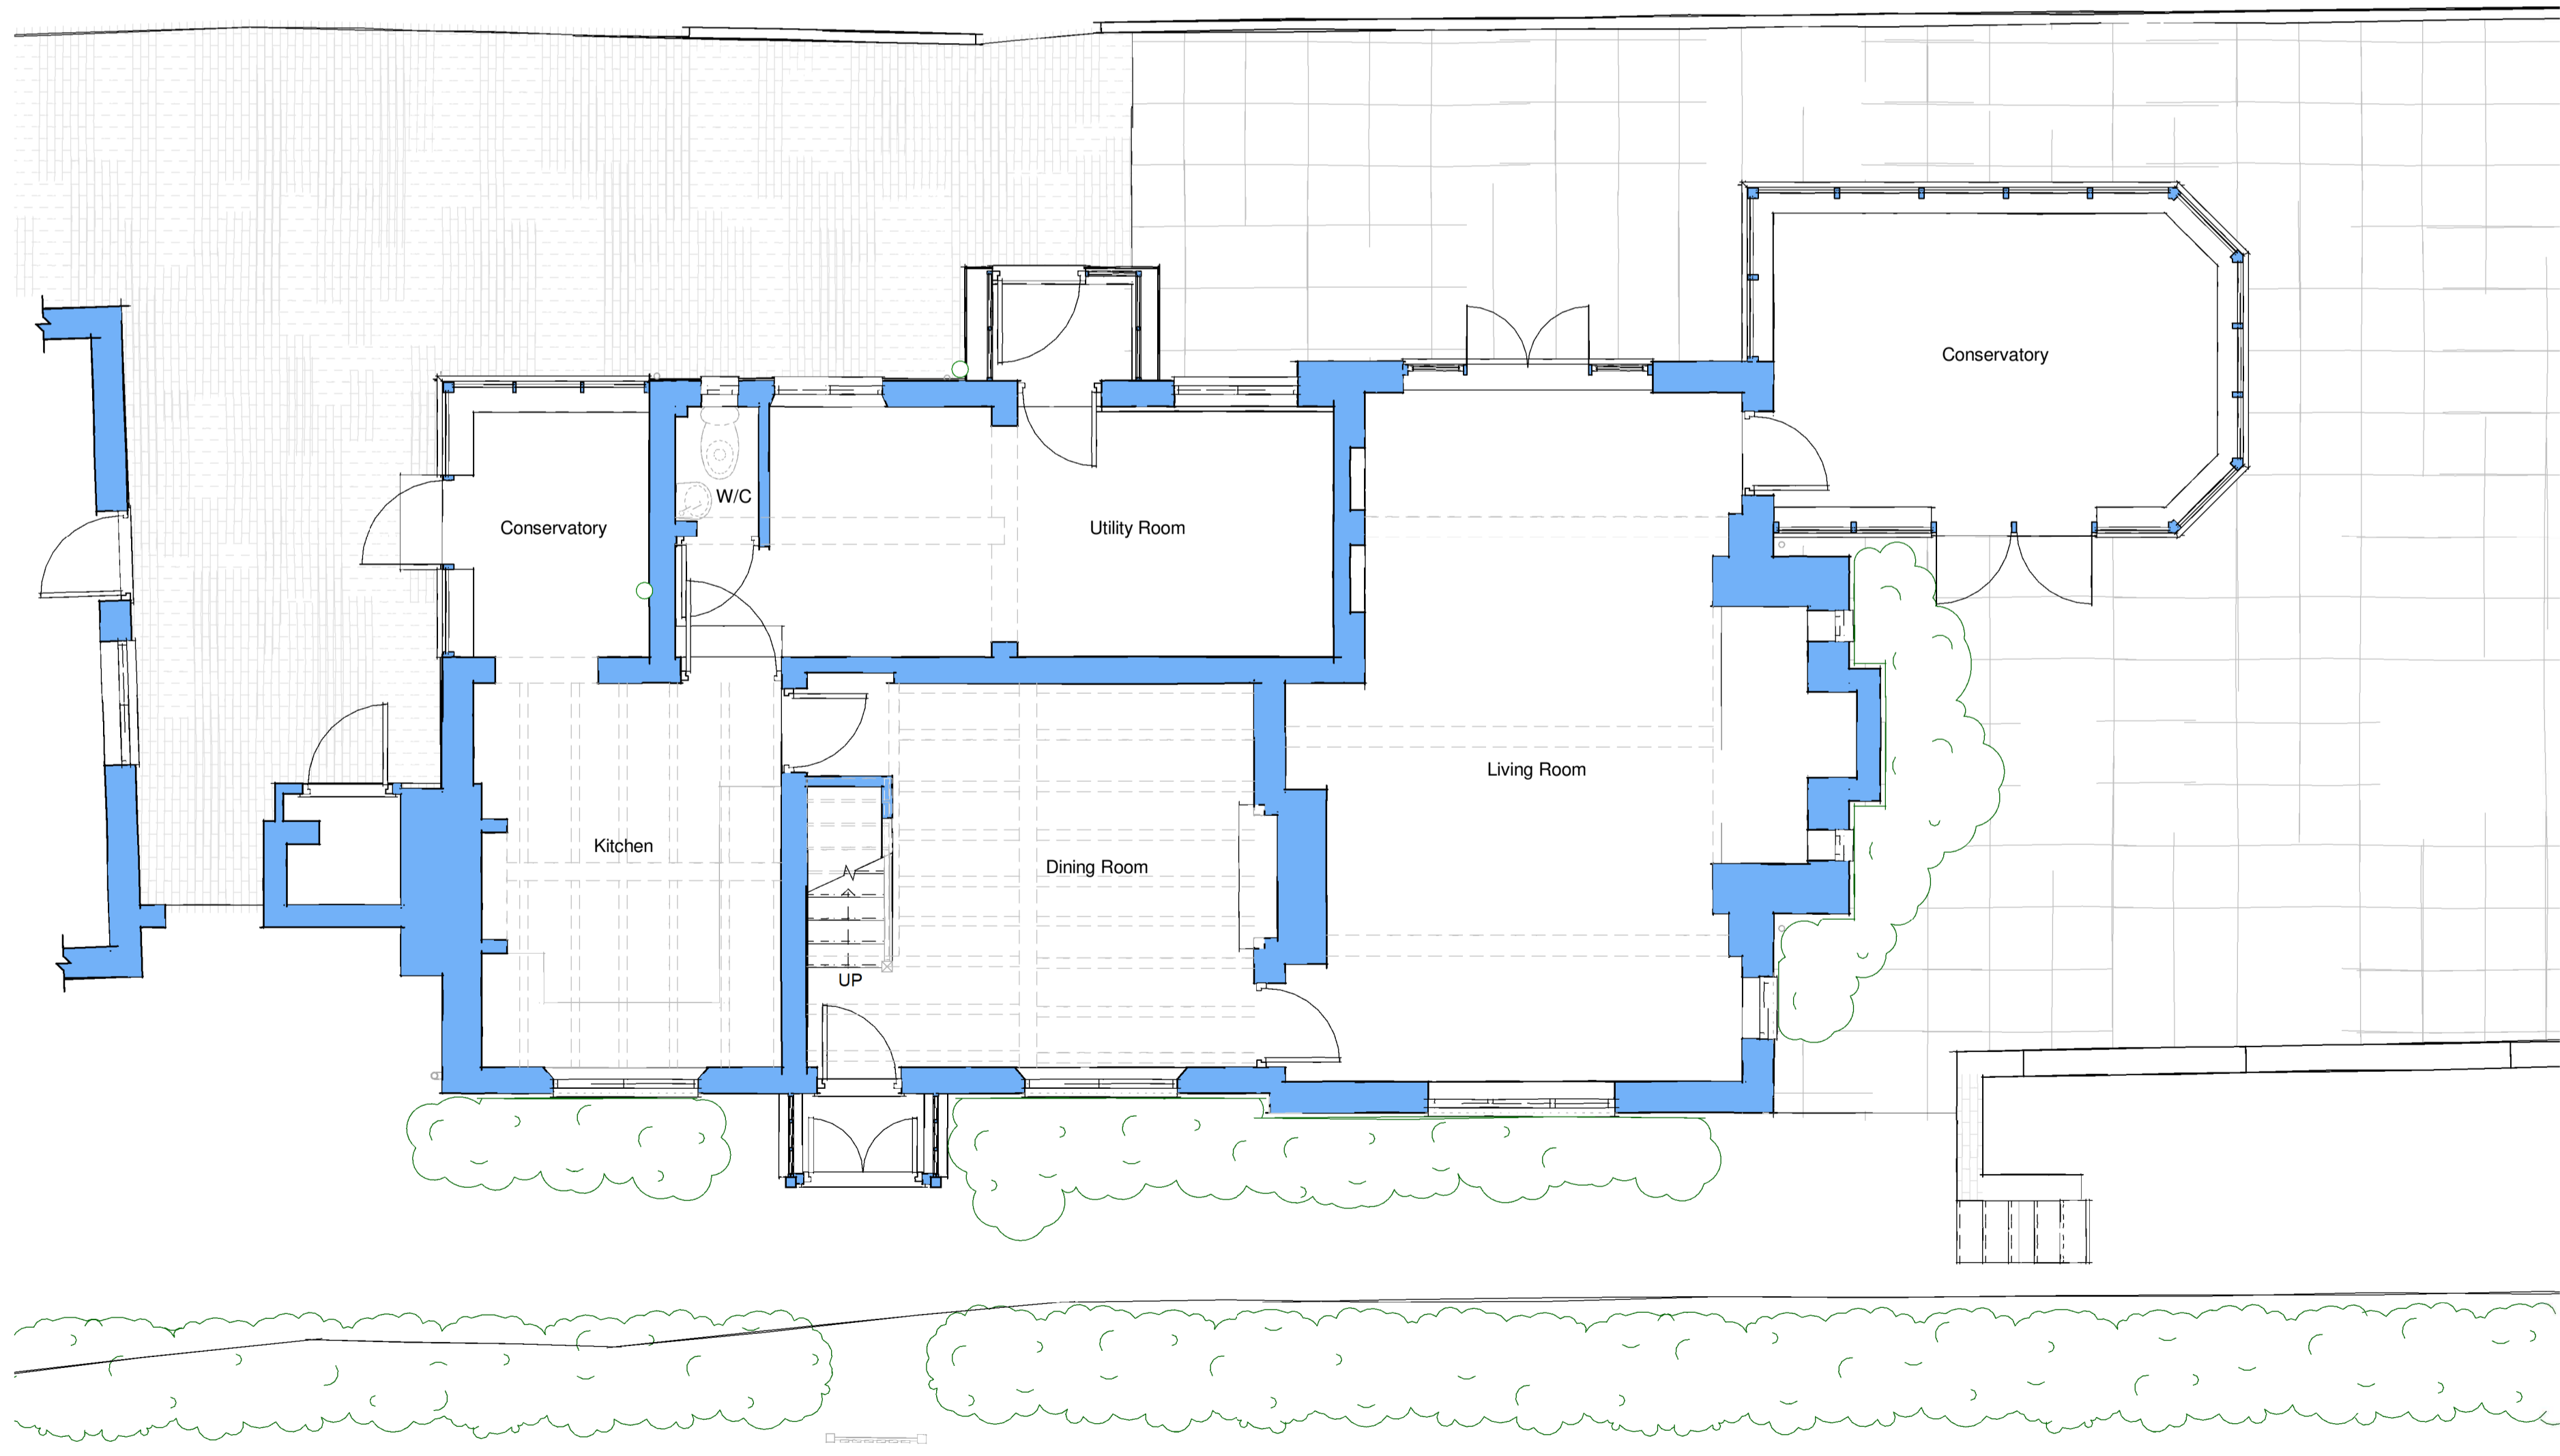

Ground Floor Plan
1 : 50

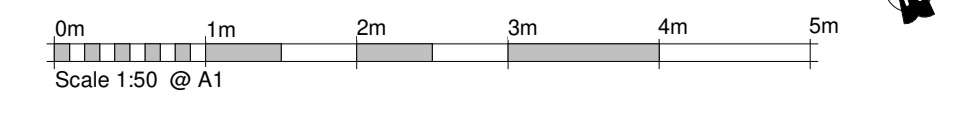

East Perspective



West Perspective

Existing Sheet 1

STABLE ARCHITECTURE
JEREMY DUNN
17 FIR TREE CLOSE
BANDSURY
OXON OX18 1JZ
MOBILE: (07710) 461860
TELEPHONE: (01295) 270565
EMAIL: stab@architecture@me.com
©Stable Architecture Ltd

Job:
Wells Farm
Pinley Green

Client:
Mr T Chapmand & Mrs S. Dawson
Wells Farm,
Pinley Green

Drawing No: 7430-01	Date: 9/3/2022	Scale: 1 : 50@A1
------------------------	-------------------	---------------------