



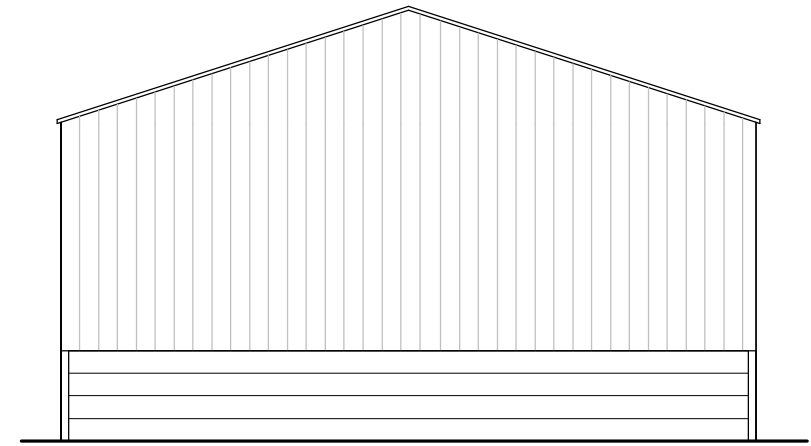


Front Elevation

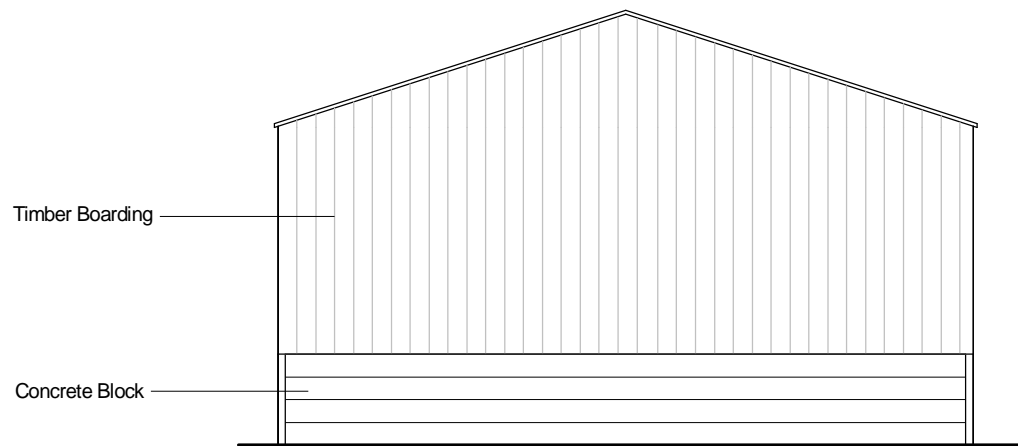


Side Elevation




Side Elevation

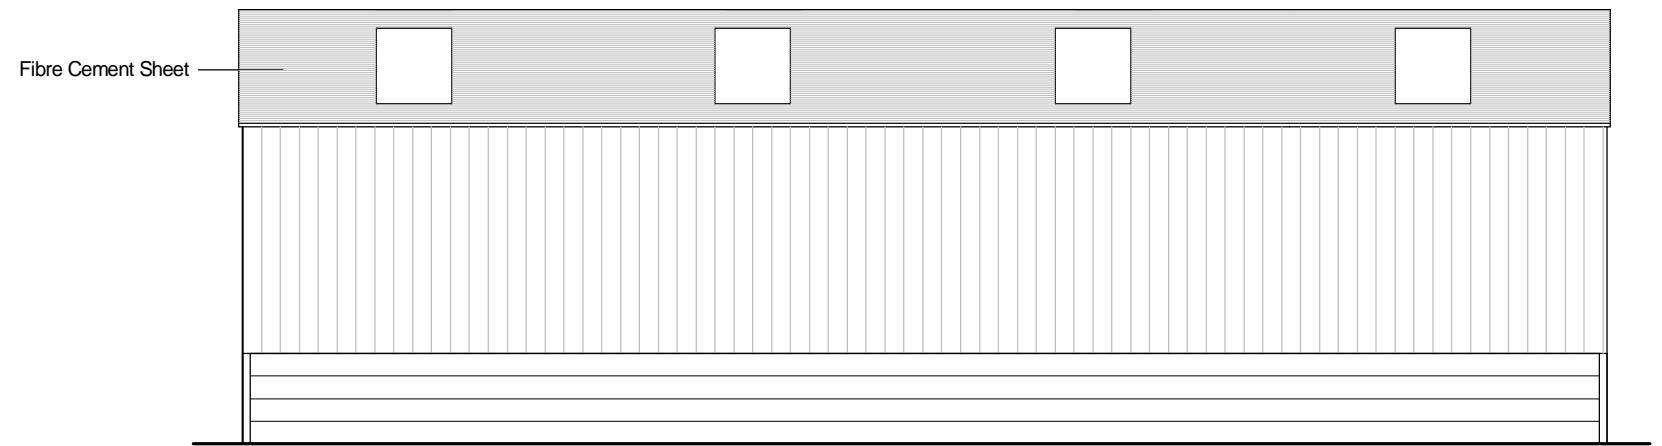

Rear Elevation

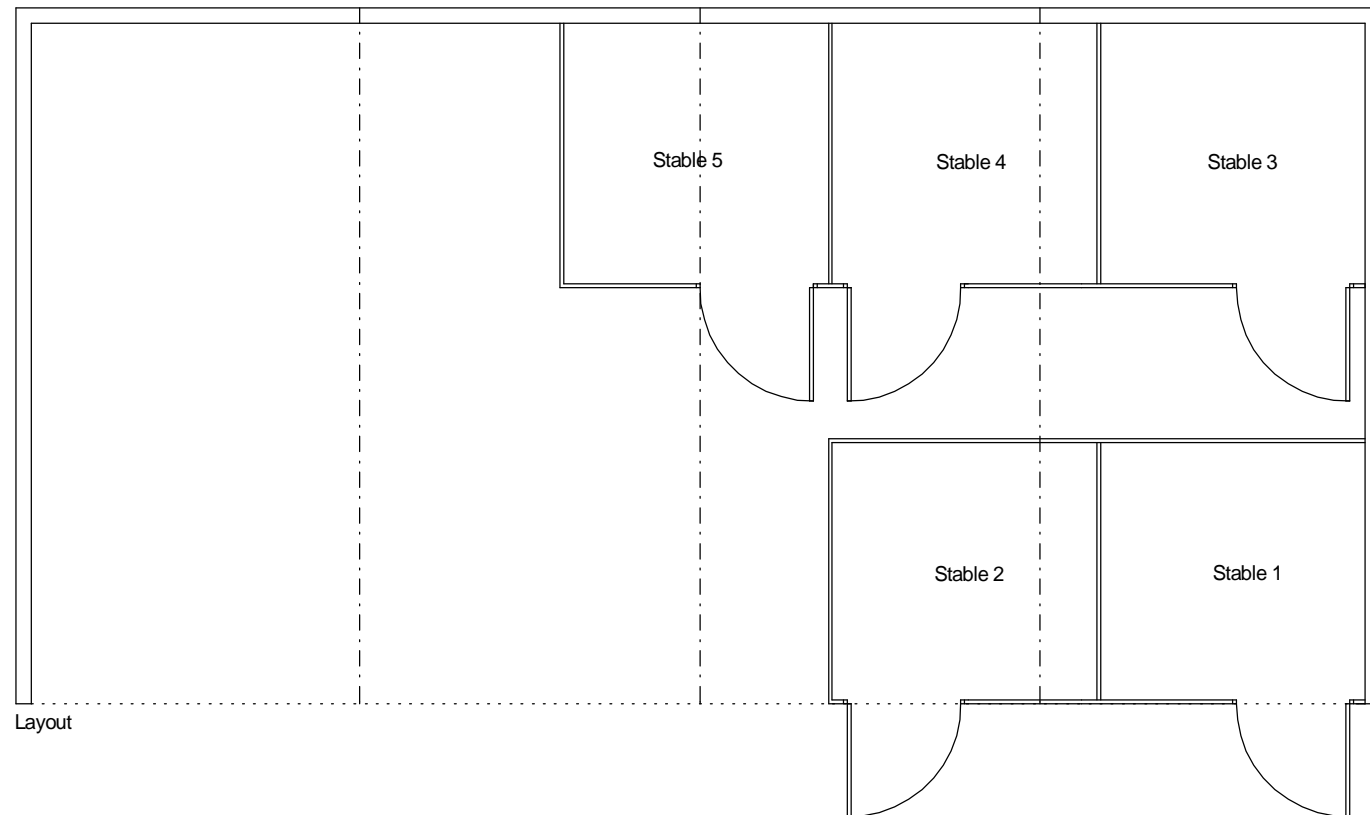

Layout

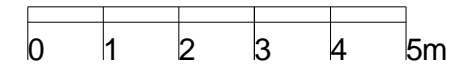

Revision A, September 2018: Stables added.

Willis & Co.

Chartered Town Planners
 30 The Causeway, Chippenham, Wiltshire, SN15 3DB.
 Telephone: 01249 444975 Facsimile: 01249 655556
 Email: Willisplan@aol.com

Client; Mr & Mrs Rowe.
Title; Longacres, Winslow Road, Granborough.
 Elevations and layout of hay barn.

Scale; 1:100 @ A3 **Date;** August 2018 **Drawing no;** JH-ROWE-04A

This drawing is copyright and may not be reproduced, in whole or part, without the express consent of Willis & Co.