
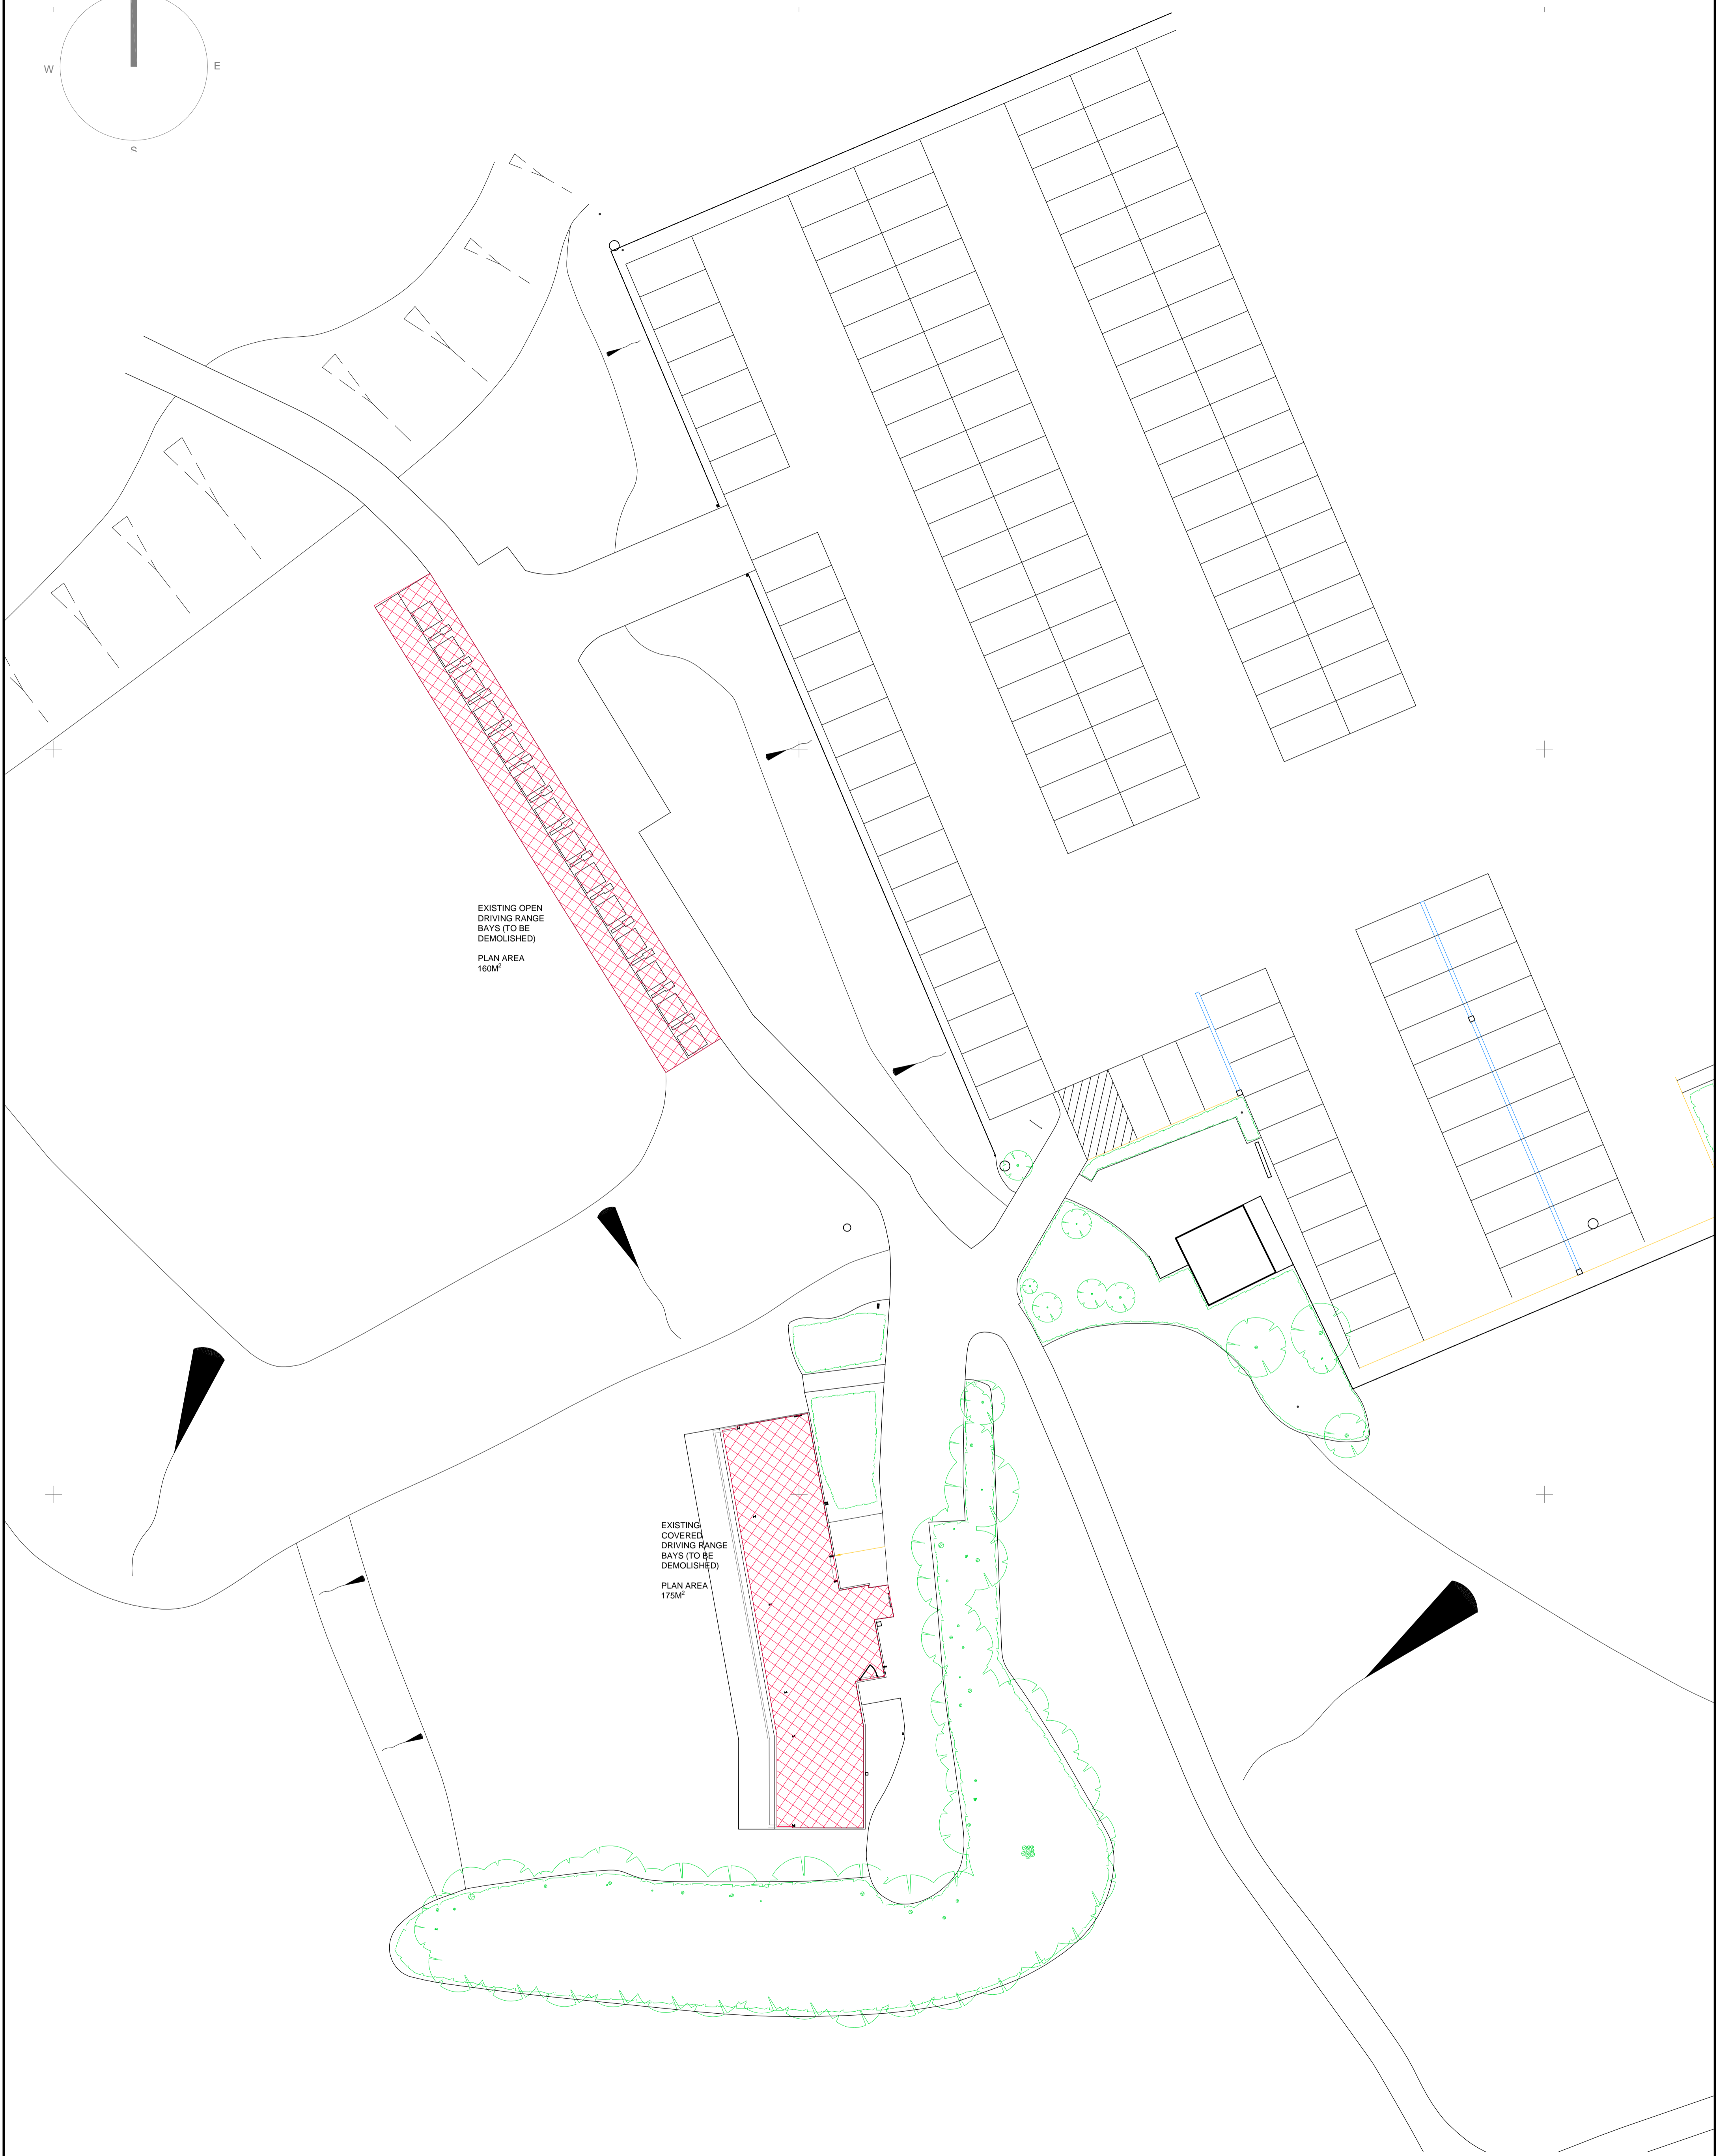


0 5M 10M 15M 20M 30M 40M 50M

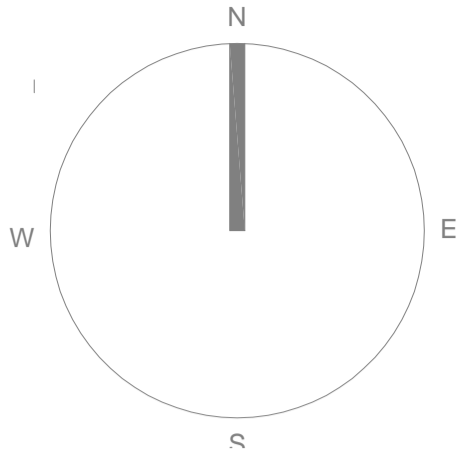

EXISTING OPEN  
DRIVING RANGE  
BAYS (TO BE  
DEMOLISHED)  
PLAN AREA  
160M<sup>2</sup>

EXISTING  
COVERED  
DRIVING RANGE  
BAYS (TO BE  
DEMOLISHED)  
PLAN AREA  
175M<sup>2</sup>

**COPYRIGHT:** THIS DRAWING IS THE PROPERTY OF SPARCSTUDIO LTD AND MAY NOT BE REPRODUCED WITHOUT WRITTEN CONSENT.  
**DIMENSIONS:** FIGURED DIMENSIONS ONLY TO BE TAKEN. NO DIMENSIONS TO BE SCALED FROM THIS DRAWING - ALL DIMENSIONS TO BE CHECKED ON SITE PRIOR TO CONSTRUCTION - SPARCSTUDIO TO BE INFORMED IMMEDIATELY OF ANY DISCREPANCIES PRIOR TO WORK PROCEEDING.  
**NOTES:** THIS DRAWING IS PROVIDED ON THE UNDERSTANDING THAT THE CONTRACTOR/SUB CONTRACTOR WILL PRODUCE 'ROD/SHOP DRAWINGS' IN A TIMELY MANNER, PRIOR TO MANUFACTURE AND FOR APPROVAL, WHICH ARE BASED ON SITE DIMENSIONS FOR CONSTRUCTION PURPOSES.  
**CONTRACTOR'S RESPONSIBILITIES:** IT IS THE CONTRACTOR & SUB CONTRACTORS RESPONSIBILITY TO CHECK THE ACCURACY AND BUILDABILITY OF THE DESIGN AND THE GIVEN PRIOR TO CONSTRUCTION.  
SPARCSTUDIO TO ACCEPT NO RESPONSIBILITY FOR ANY DELAYS TO PROGRAMME, ADDITIONAL COSTS ETC WHICH MAY BE INCURRED AS A RESULT OF UNTIMELY RESPONSES.

**ASSOCIATED INFORMATION:** THIS DRAWING IS TO BE READ IN CONJUNCTION WITH ALL RELEVANT AND ASSOCIATED DRAWINGS AND SPECIFICATIONS PRODUCED BY SPARCSTUDIO AND THE PROJECT CONSULTANT DESIGN TEAM.  
**CODES:** 'F' / 'SK' / 'W' / 'C' / 'P' INDICATE FINISHES CODES - REFER TO RELEVANT FINISHES SCHEDULES FOR DETAILS.  
**'T'** REFERENCES INDICATE THRESHOLD CONDITIONS - REFER TO THRESHOLD DRAWING FOR DETAILS.  
**'SW'** REFERENCES INDICATE SANITARYWARE ITEMS - REFER TO RELEVANT SANITARYWARE SCHEDULE FOR DETAILS.  
**'FF'** REFERENCES INDICATE 'TEXTURE & FITTINGS' - REFER TO RELEVANT 'TEXTURE & FITTINGS' SCHEDULE.  
**SERVICES ACCESS:** ACCESS TO CORRIDORS/CIRCULATION ROUTES AND BACK OF HOUSE AREAS.  
ALL LOCATIONS OF ACCESS HATCHES/PANELS IN FRONT OF HOUSE AREAS TO BE SET-OUT & COORDINATED WITH REFLECTED CEILING & LIGHTING PLANS AND APPROVED PRIOR TO INSTALLATION.

DESCRIPTION: FOR DATE OF REVISION REFER TO ISSUE SHEET

REV /

**SPARCSTUDIO**  
DESIGN CONSULTANTS

20 WATER LANE  
RICHMOND LONDON TW9 1TJ  
TELEPHONE: +44(0)203 637 5997  
EMAIL: studio@sparcstudio.co.uk

CLIENT NAME	CLUB COMPANY			STATUS	PLANNING	DATE ORG.	15.12.21	DRAWN BY	TH	CHECKED BY	...
PROJECT NAME	WARWICKSHIRE STRIKE SHACK DRIVING RANGE			SCALE(S)	1:200 @ A1						
DRAWING TITLE	EXISTING SITE PLAN			PROJECT NO.	3090	DRAWING NO.	02				