

notes


Permission is granted to scale from this drawing for the purpose of local Authority Planning Approval only. In all other cases DO NOT scale from the drawing. Please contact this office for any additional information required.

Contractors, Sub-Contractors and Suppliers are to check all relevant dimensions, levels and details of the site and any existing buildings before commencing any site drawings or building work. Any discrepancies should be reported to this office.

This drawing must be read in conjunction with all related drawings and documents relevant to this project. Including those prepared by appointed consultants, specialists and sub-contractors etc.

The drawing is the copyright of RDV a Design

revisions	
A minor alterations	11/07/2022

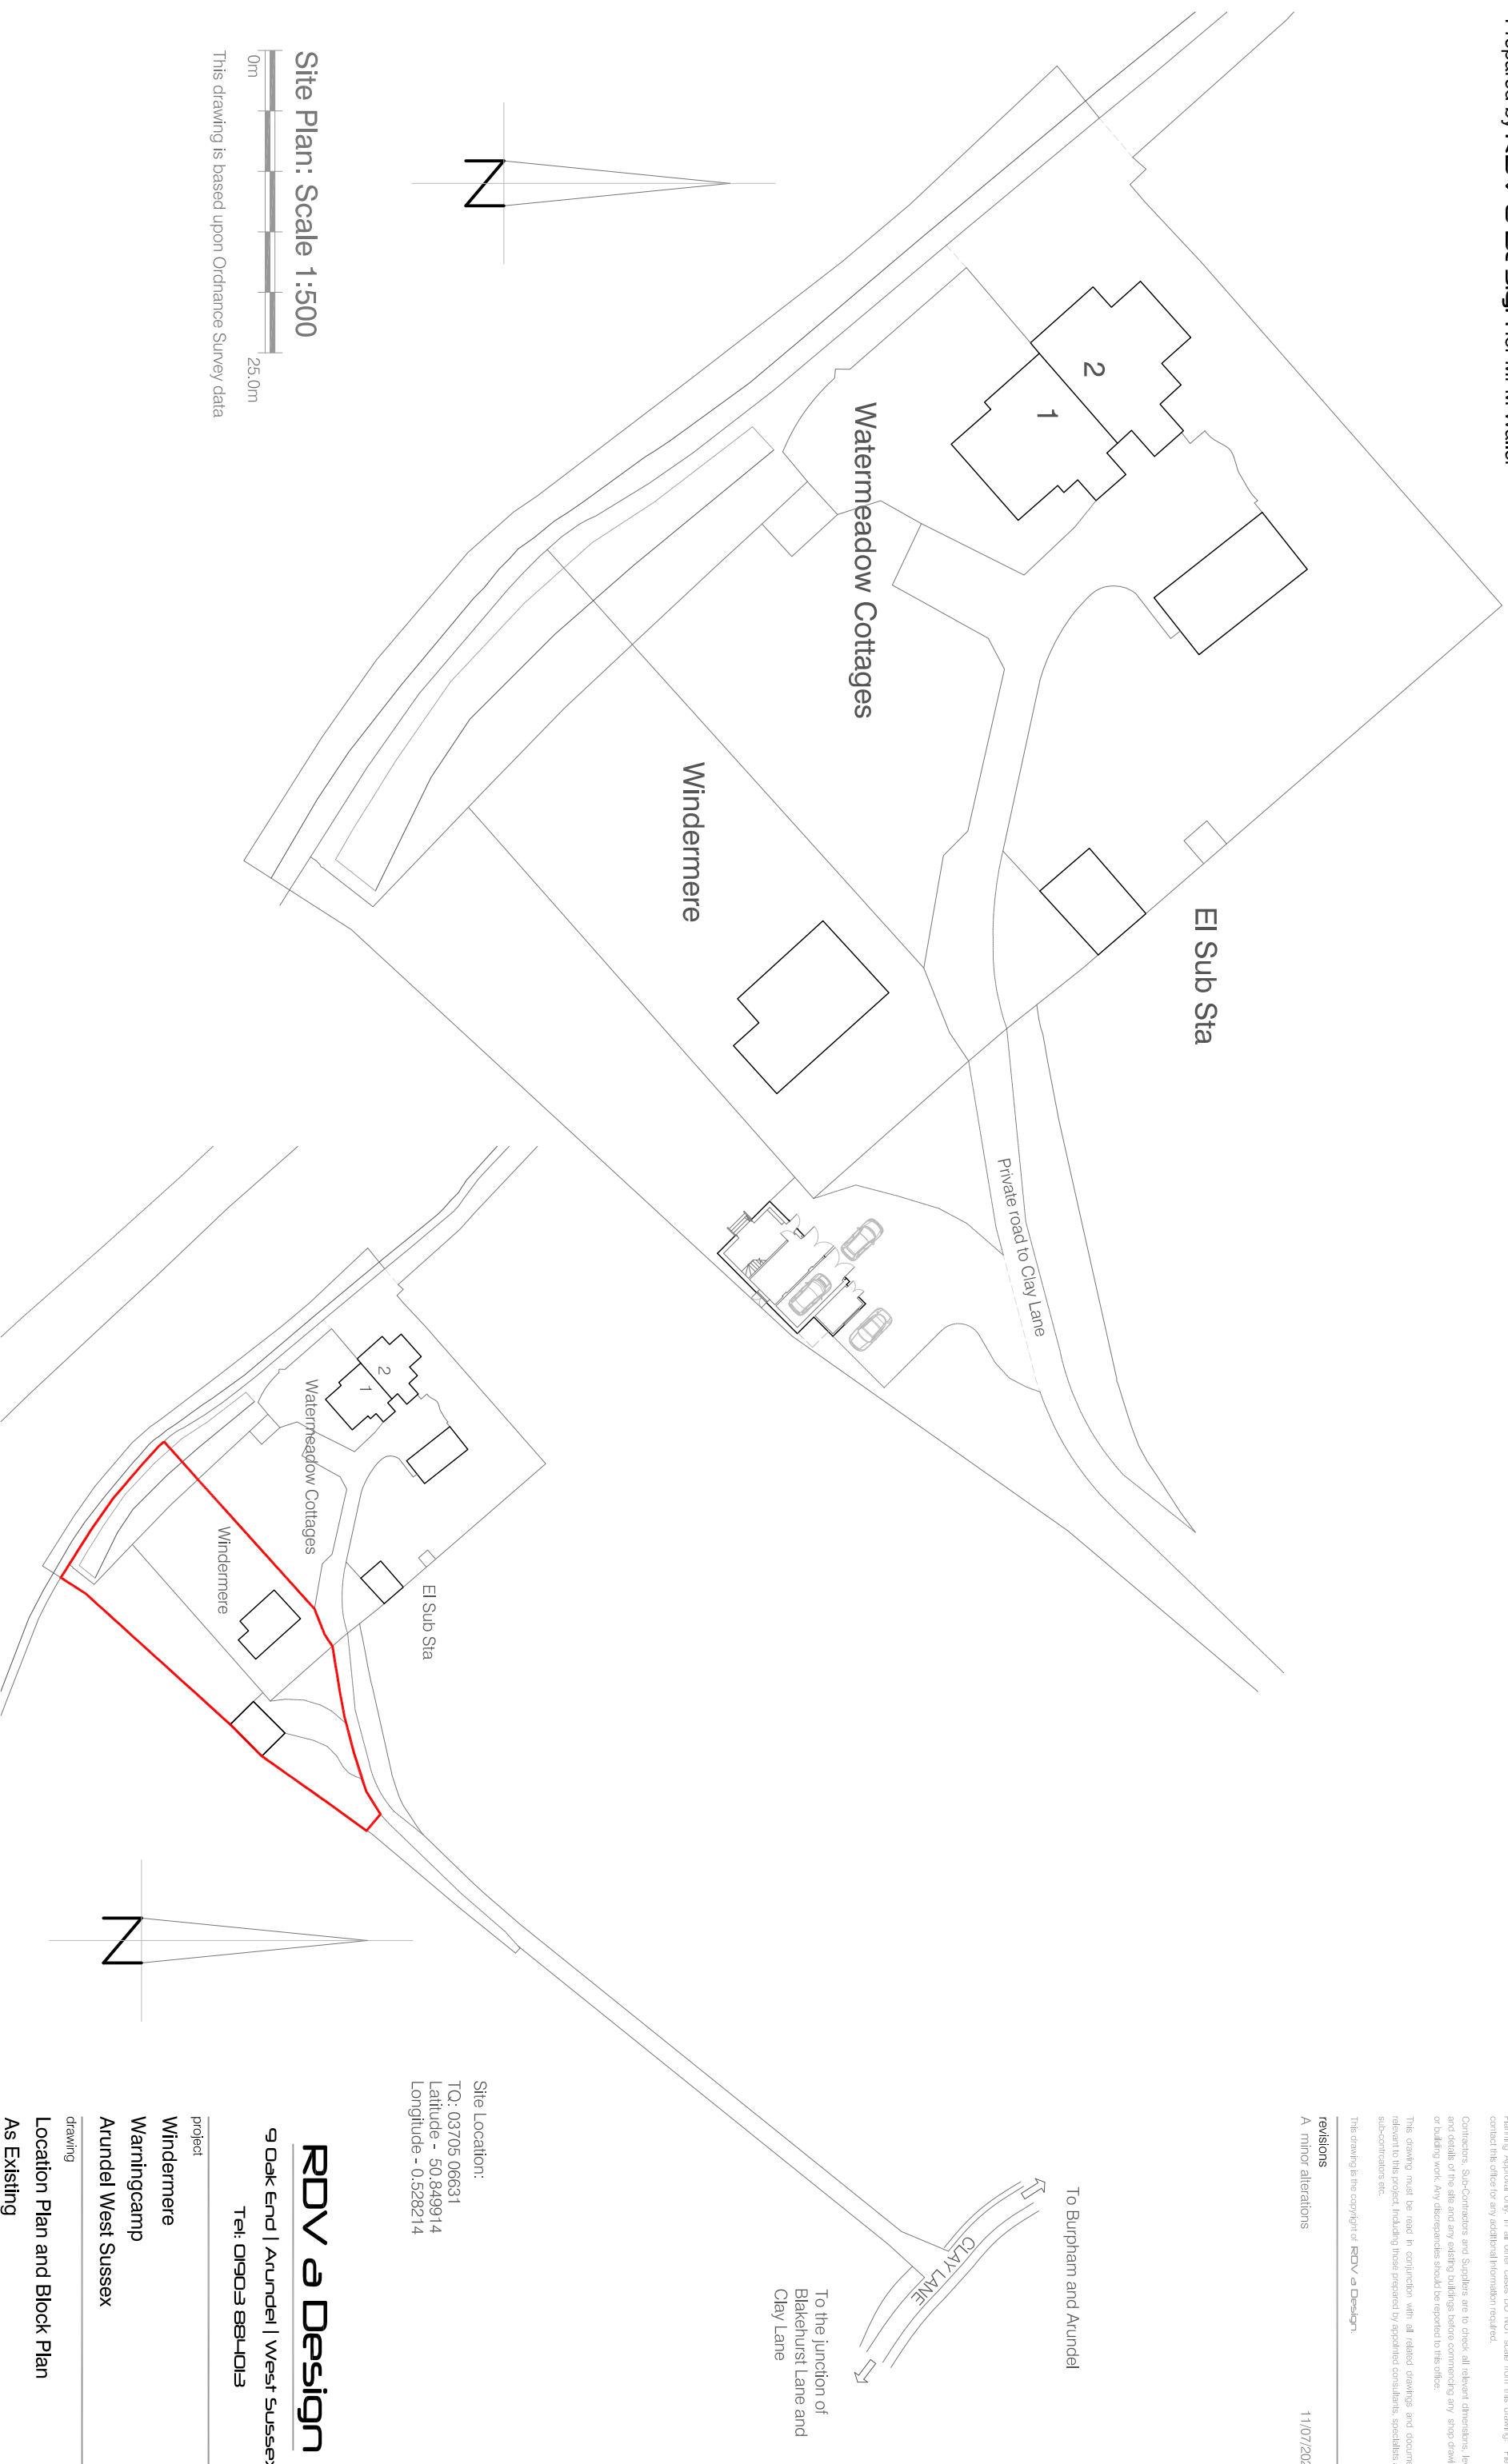


Site Plan: Scale 1:500



This drawing is based upon Ordnance Survey data

Ordnance Survey (c) Crown Copyright 2021. All rights reserved. Licence number 100022432  
Location Plan 1:1250

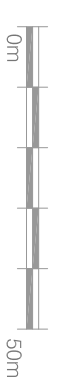

Site Location:  
TQ: 03705 06631  
Latitude - 50.849914  
Longitude - 0.528214

# RDV a Design

9 Oak End | Arundel | West Sussex  
Tel: 01903 884013

project	
Windermere	
Warringcamp	
Arundel West Sussex	
drawing	
Location Plan and Block Plan	
As Existing	

scale	date	
1:500 1:1250 @ A3	March 2022	
job no	drawing no	rev
21223	00.01	A