


NOTES:


- This drawing including all designs & detail contained thereon is the copyright of PW Architects & may not be reproduced or used except where written permission is granted.
- This drawing may be used for Planning purposes only by the Local Planning Authority.
- Dimensions must not be scaled from this drawing.

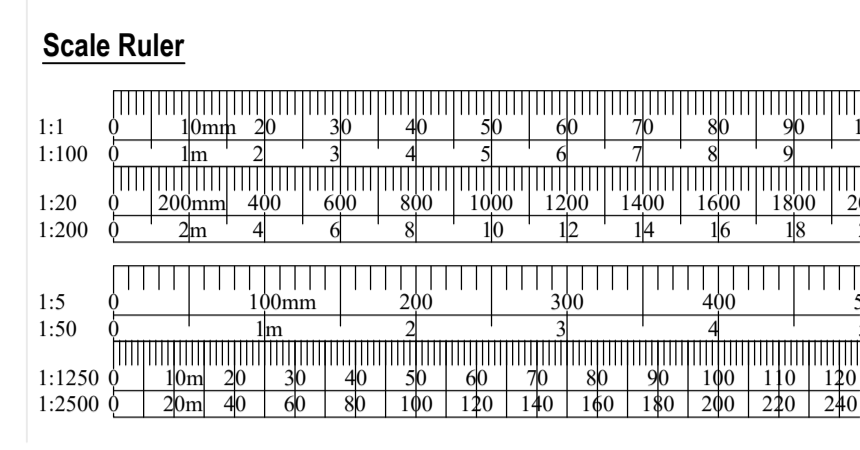


Proposed South (Front) Elevation
1:100 @ A1




Proposed North (Rear) Elevation
1:100 @ A1

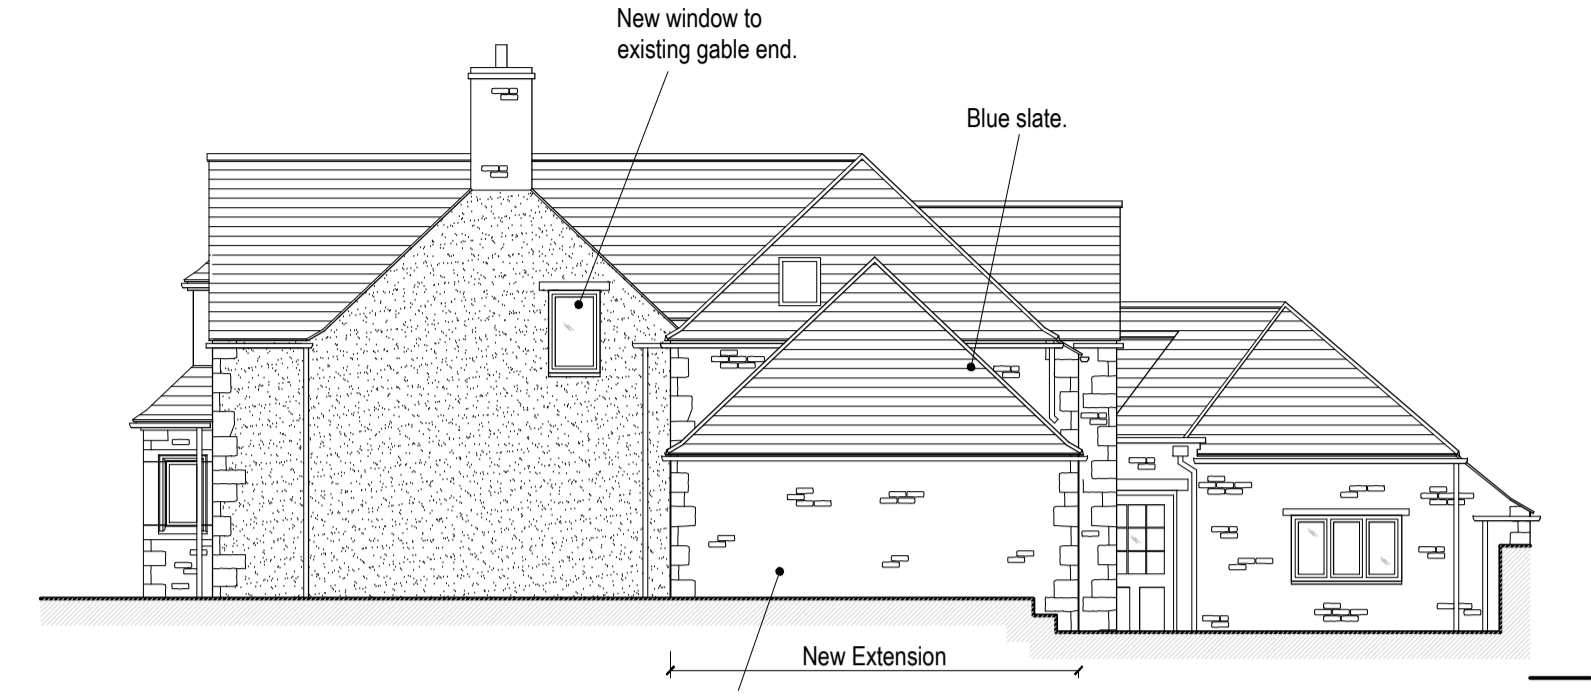

Proposed East (Side) Elevation
1:100 @ A1

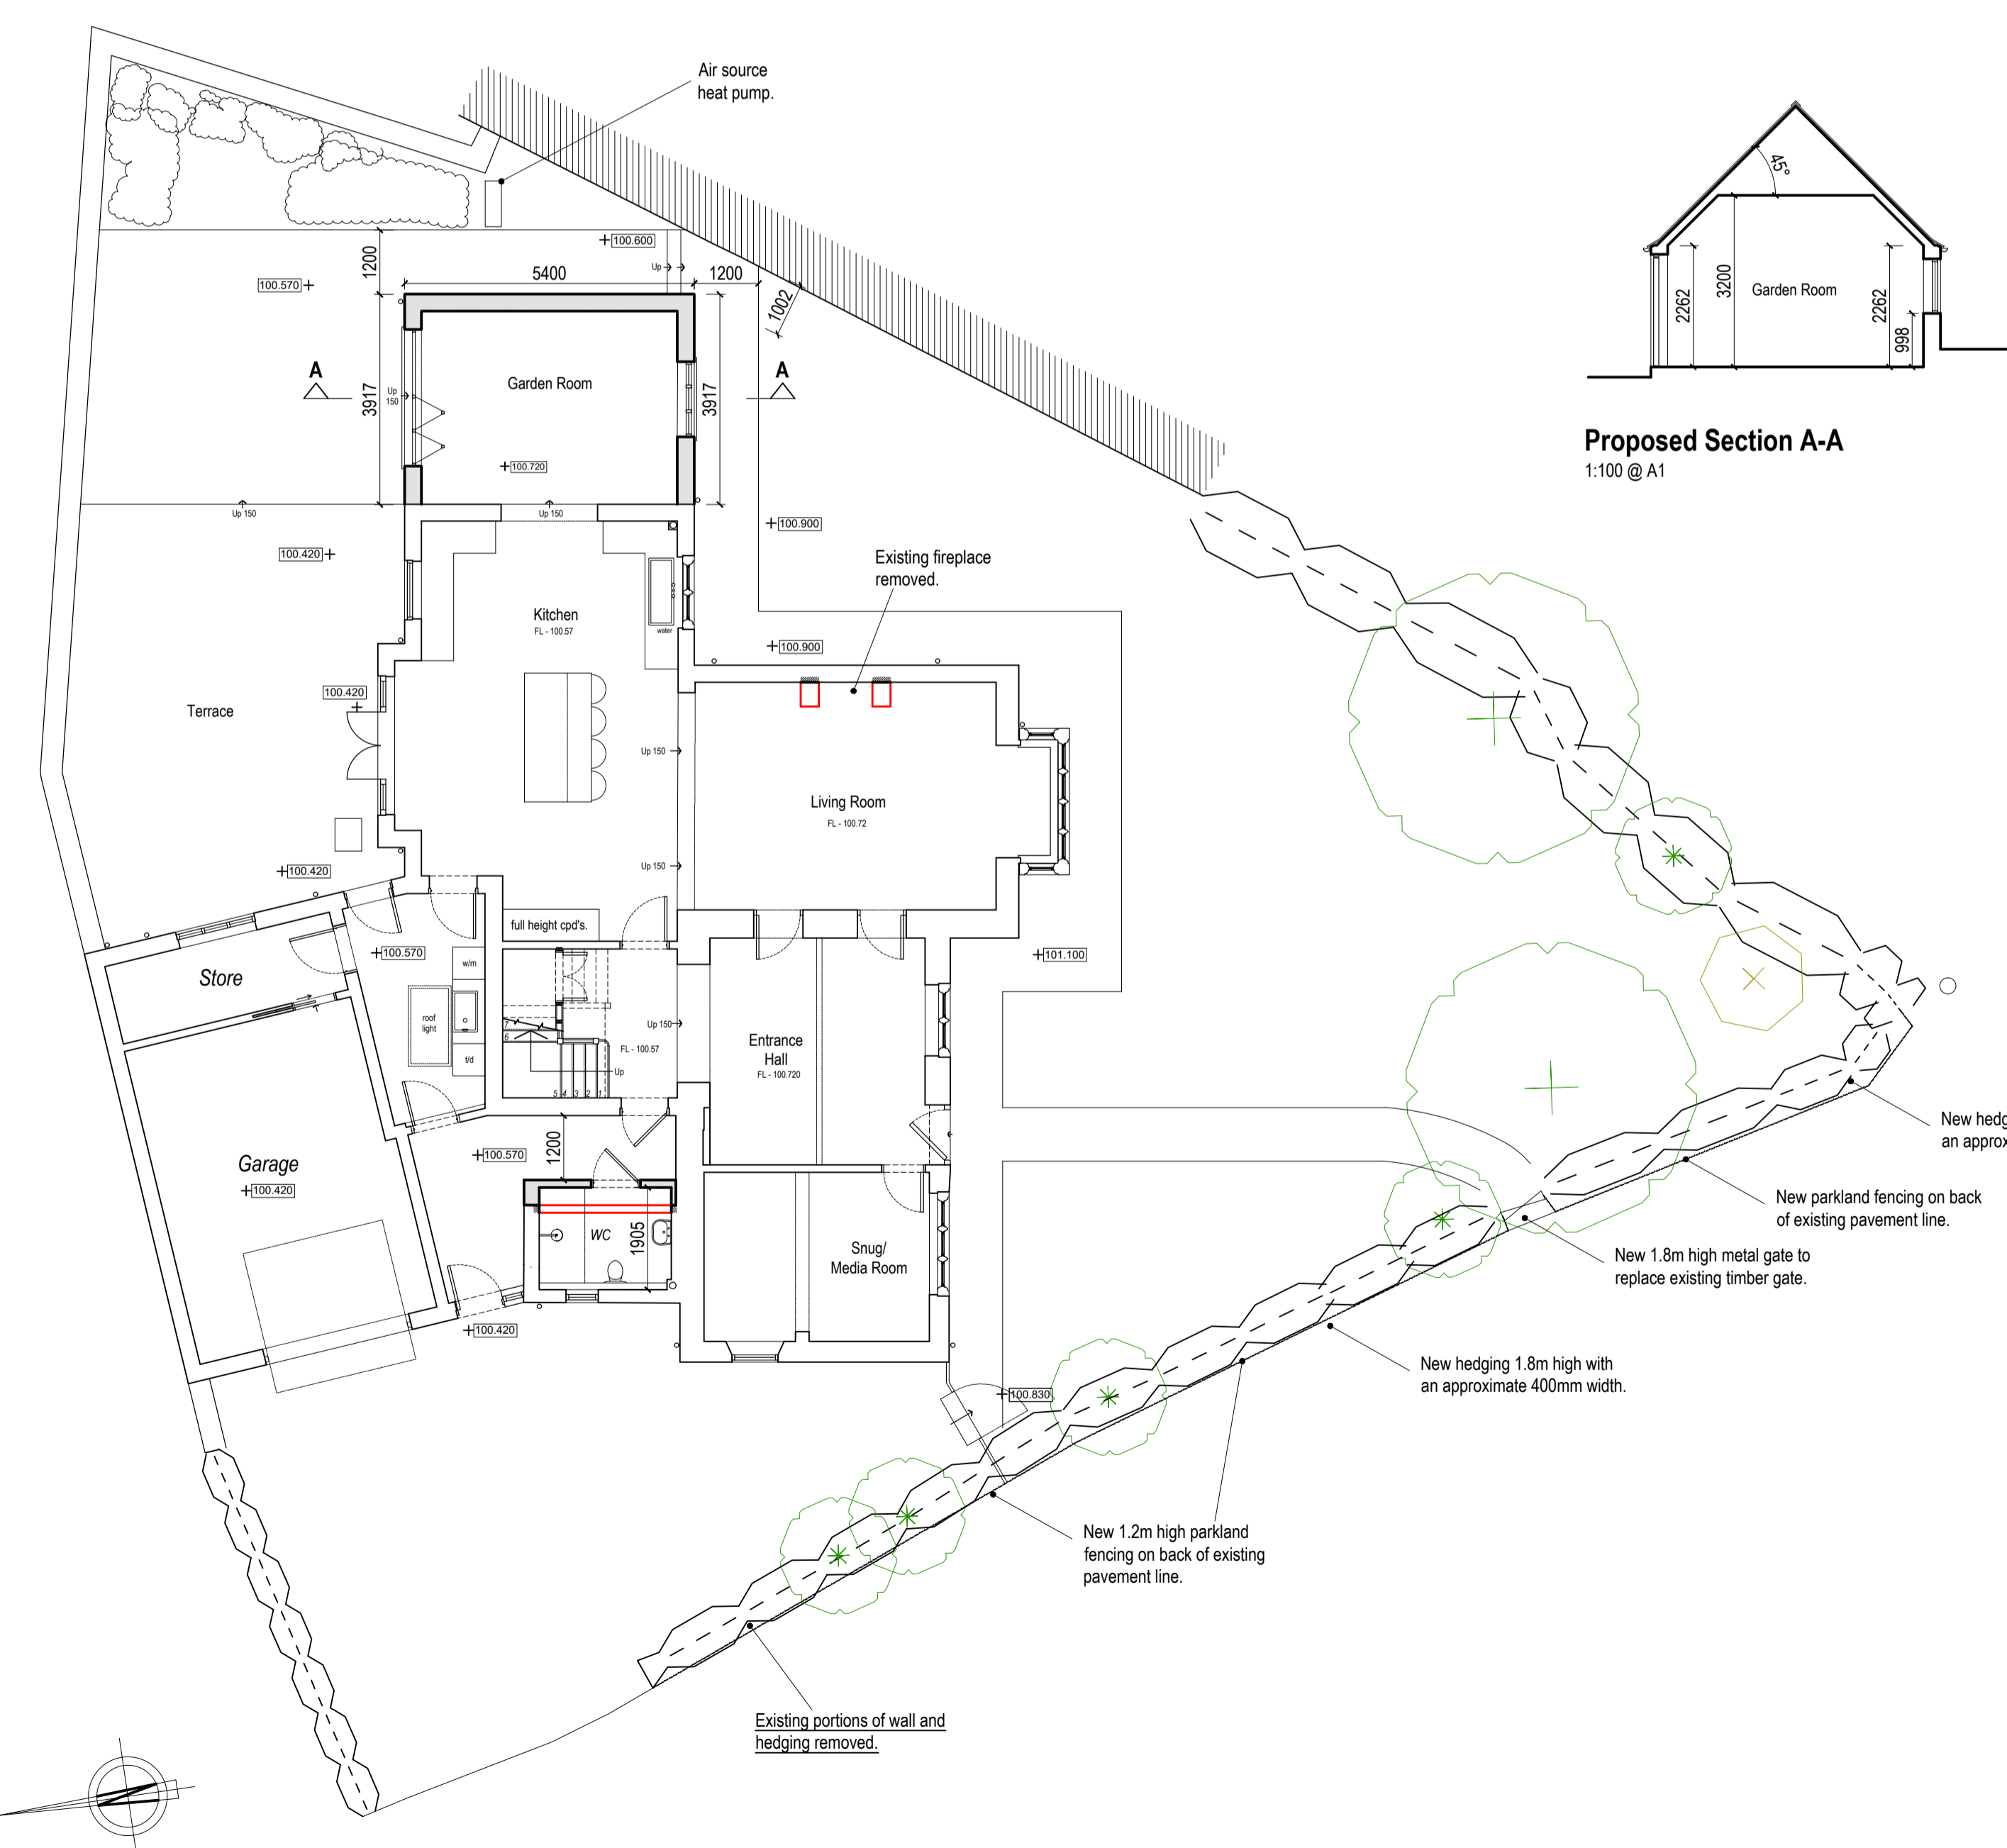


Proposed Ground Floor Plan
1:100 @ A1

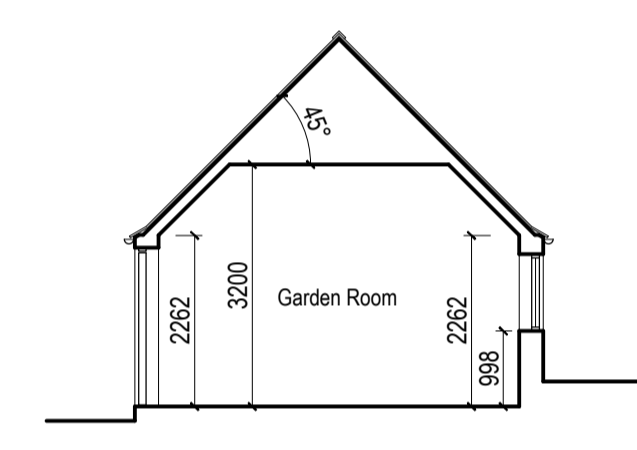


Proposed Section A-A
1:100 @ A1



Proposed West (Side) Elevation
1:100 @ A1

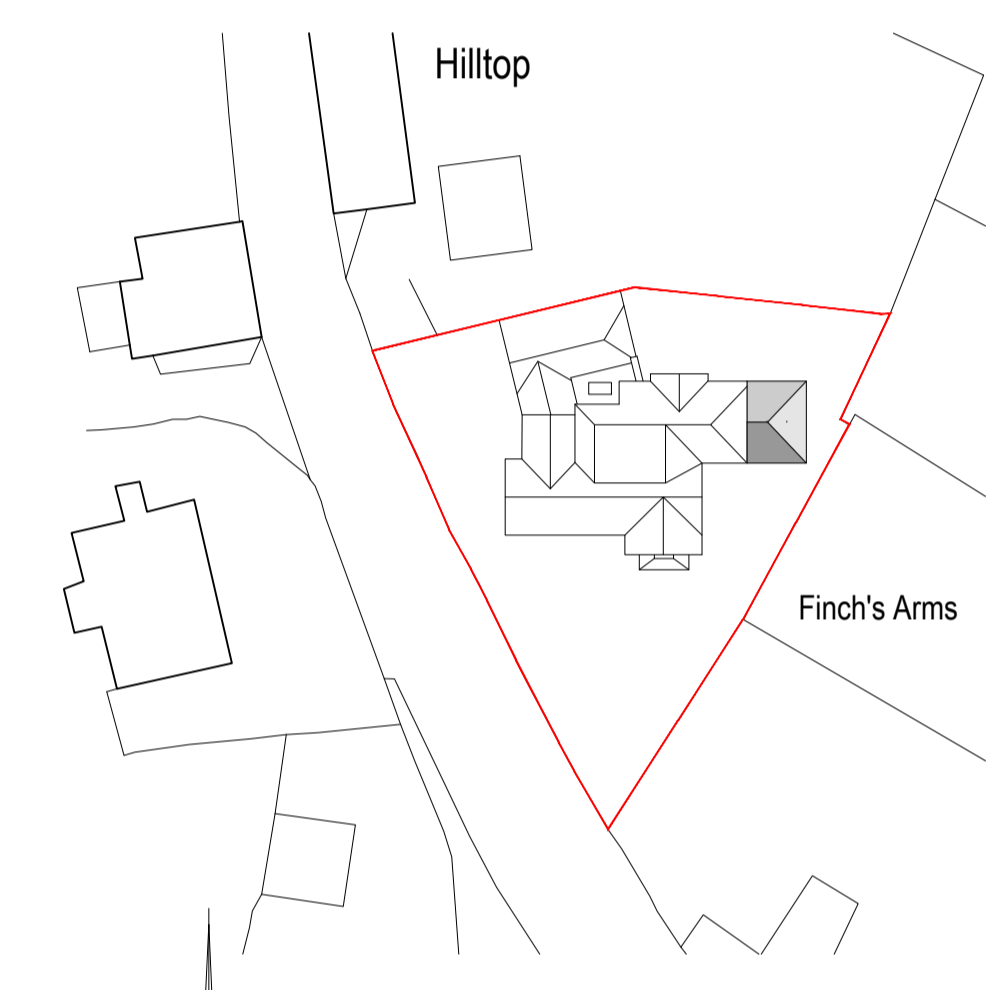

Proposed Block Plan
1:500 @ A1

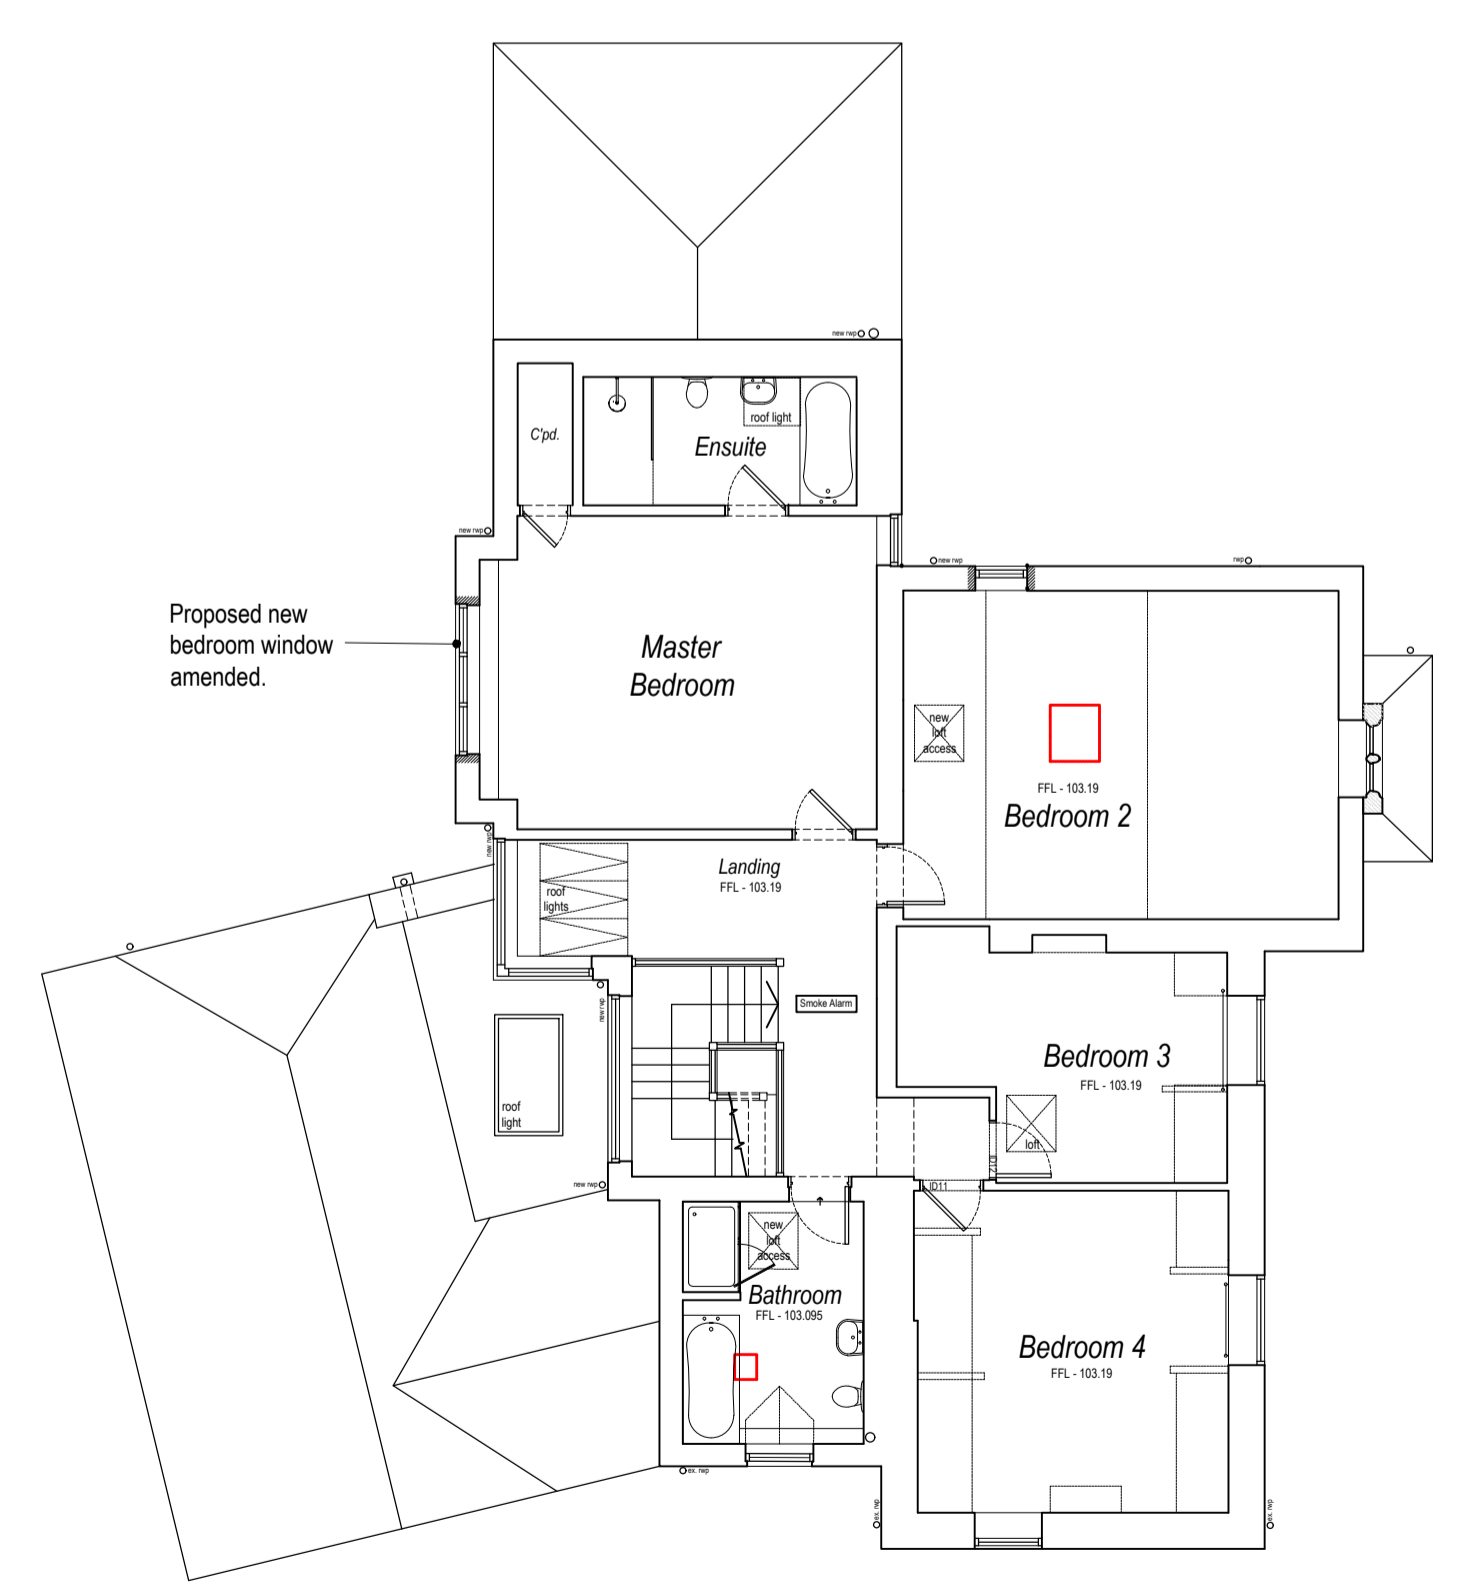

Proposed First Floor Plan
1:100 @ A1

REVISION	DATE	DESCRIPTION
c.	20.10.21	Garage conversion works removed - TR
b.	07.09.21	Updated for planning submission - TR
a.	24.06.21	Updated following meeting with Clients - TR

AMENDMENTS

PWArchitects
RIBA CHARTERED ARCHITECTS & DESIGNERS

Address: Firdale Stables, High St, Marcott, Rutland, LE15 9DN
Tel: 01572 747789 email: info@peterwilmotharchitects.com
Web: www.peterwilmotharchitects.com

CLIENT
Mr & Mrs Anand

PROJECT
Proposed Works at;
Lilac Cottage,
Oakham Road,
Hambleton,
LE15 8TL.

DRAWING TITLE
Planning Drawing;
Proposed Elevations, Plans & Section.

DATE	SCALE	PAPER SIZE	DRAWN
June 2021	1:100 & 500	A1	SK

PROJECT REF.	DRAWING NO. & REVISION
2018 / 23	20c