




GENERAL NOTES
 At the time of survey some areas were not easily accessible to measure and are shown indicative only. All dimensions to be checked on site prior works commence.

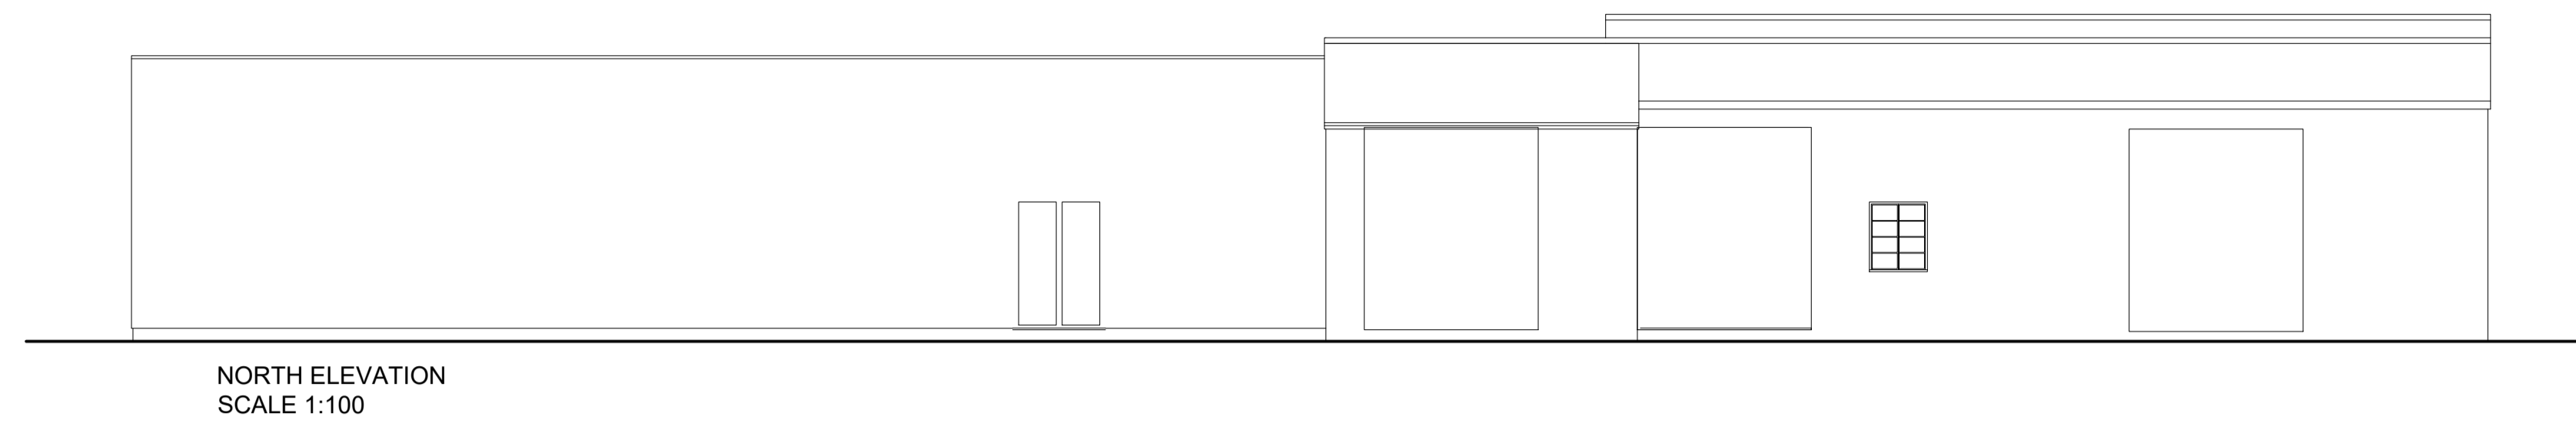


NORTH ELEVATION
 SCALE 1:100

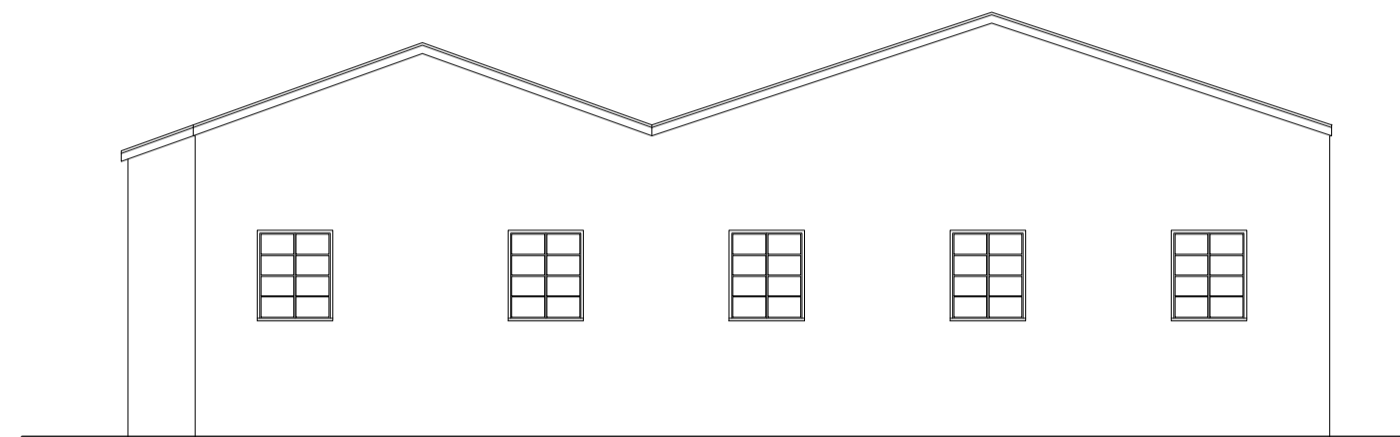



WEST ELEVATION
 SCALE 1:100

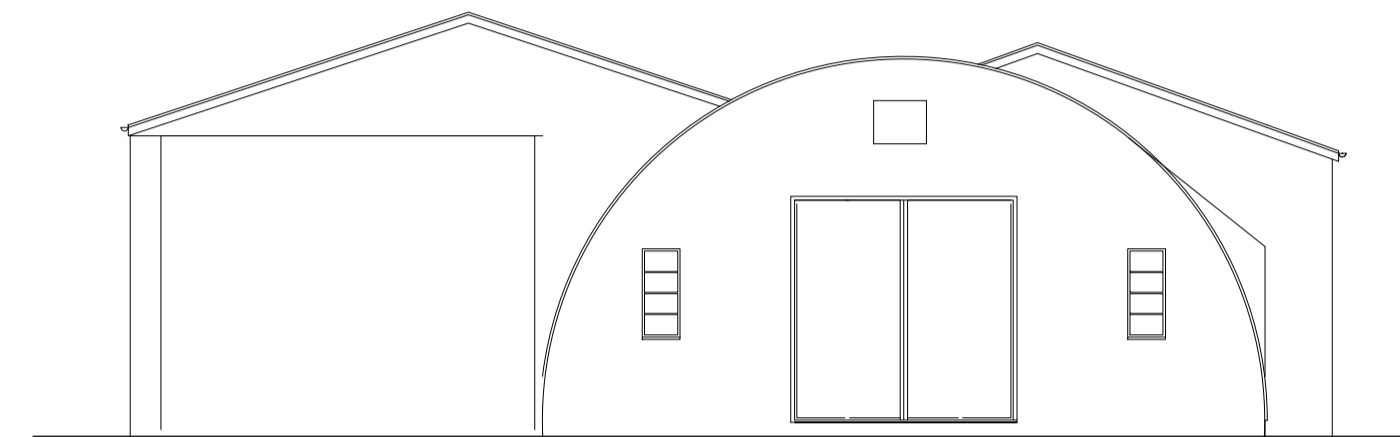

EAST ELEVATION
 SCALE 1:100

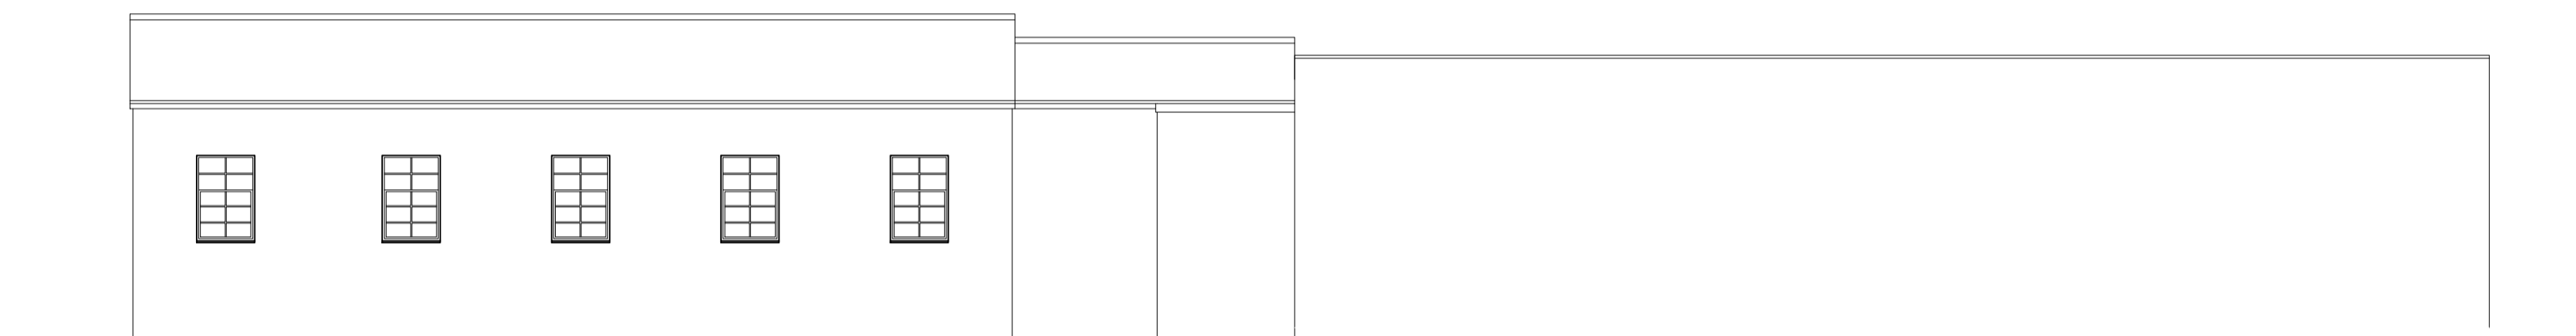

SOUTH ELEVATION
 SCALE 1:100

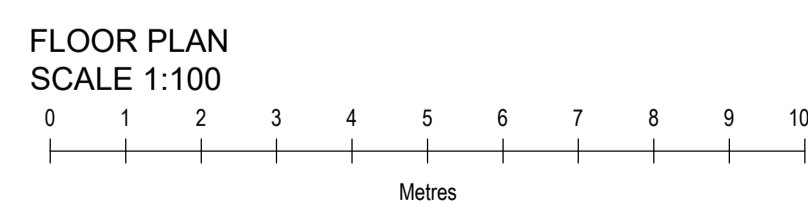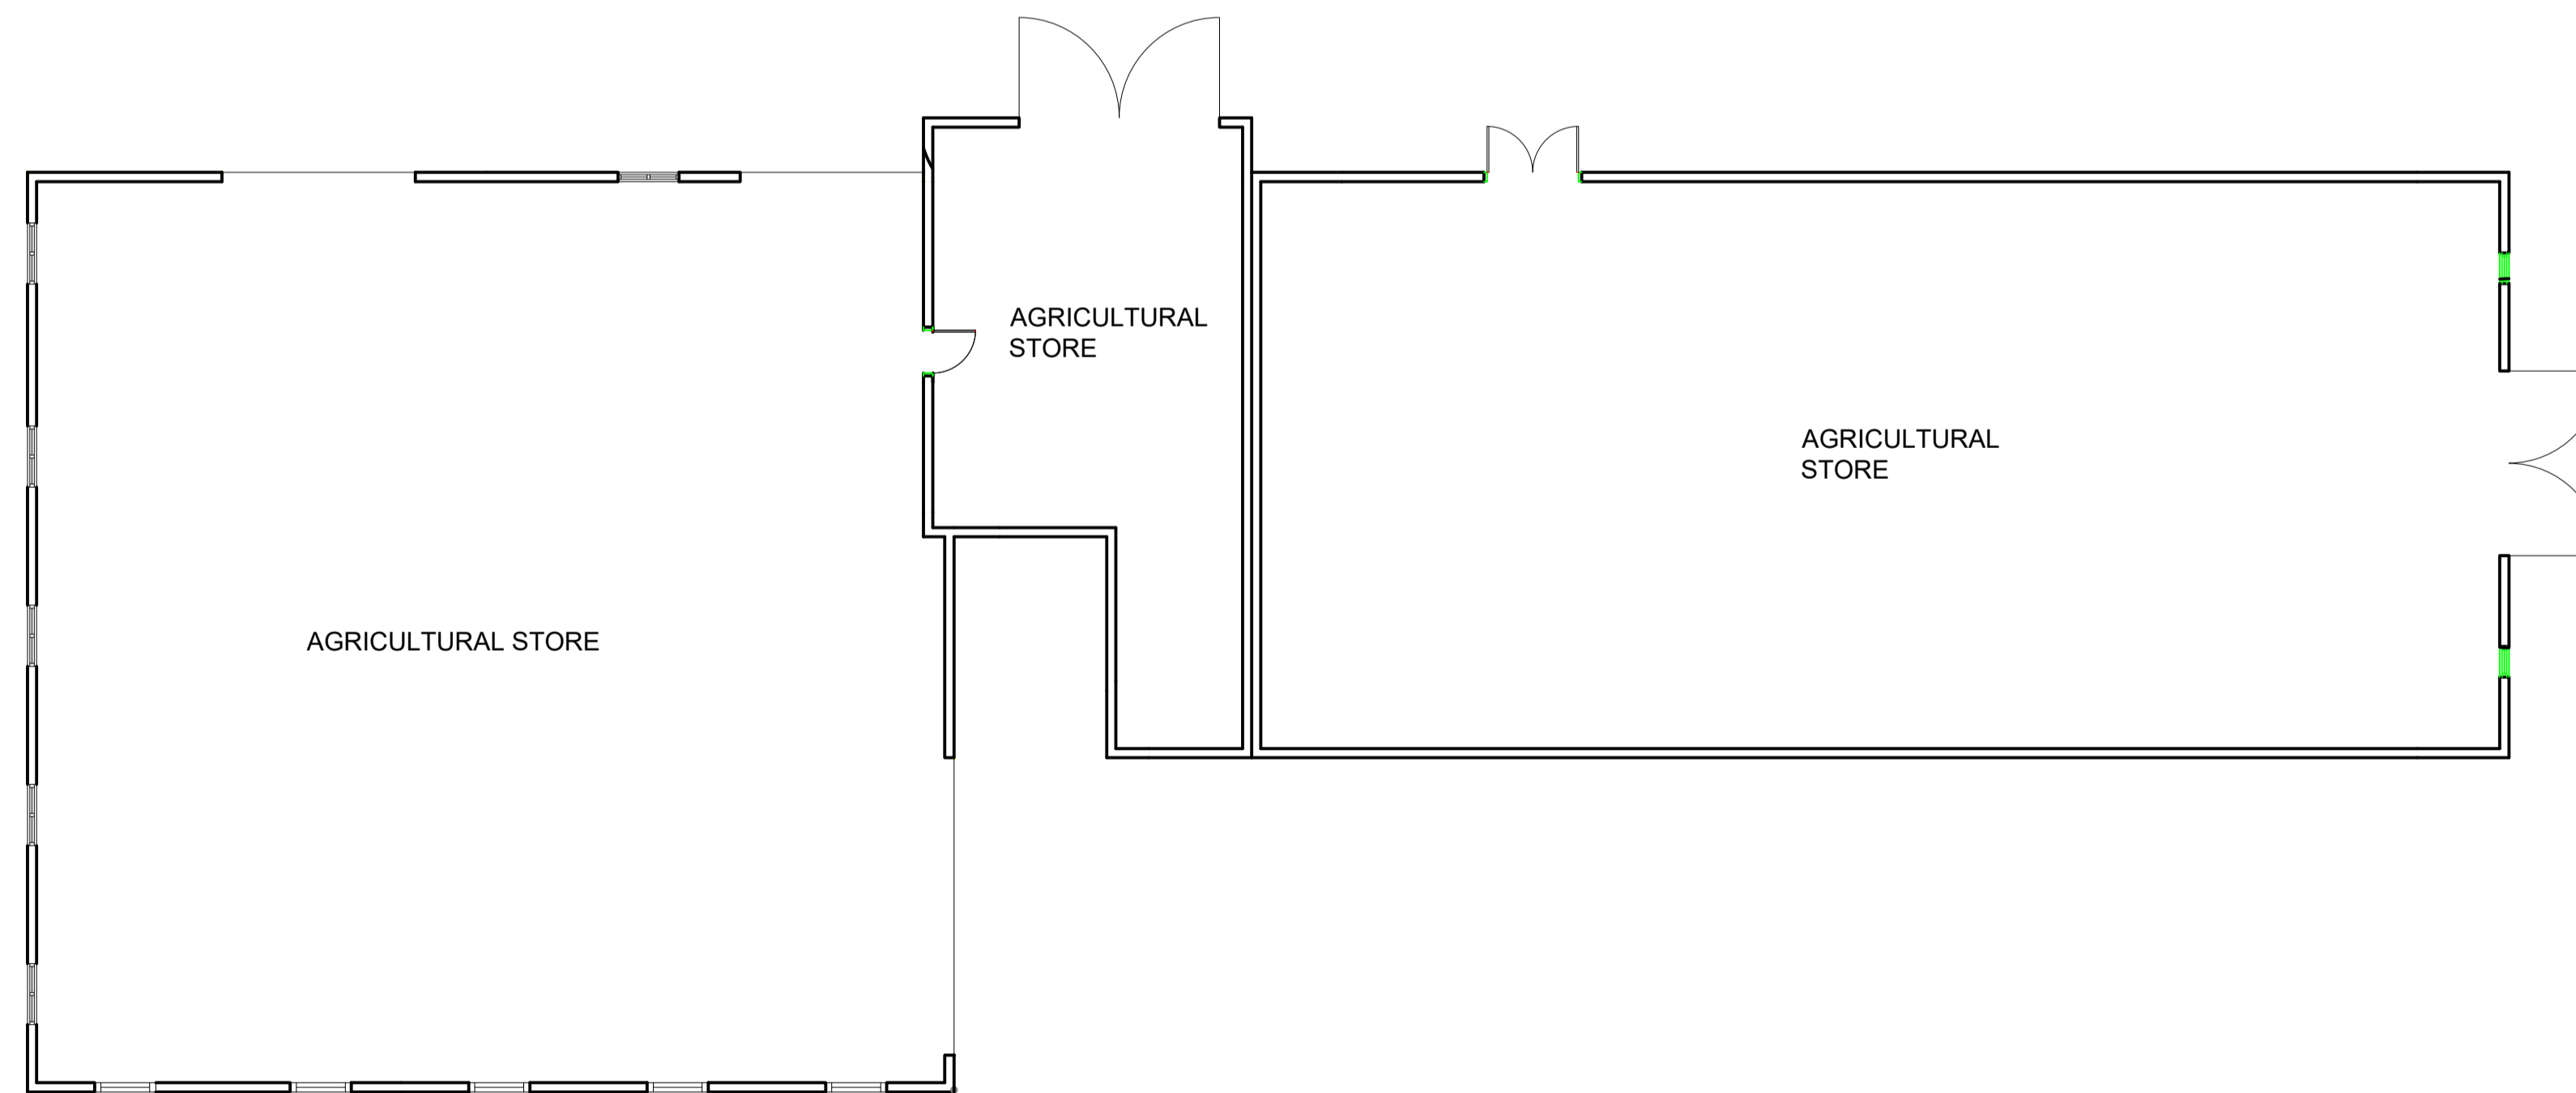

Total Existing Floorspace = 446m²

No.	Date	Revisions

HOLLINS
 Architects, Surveyors & Planning Consultants
 The Guildhall
 Market Hill
 Framlingham
 Suffolk
 IP13 9BD
 Telephone 01728 723959
 E mail all@hollins.co.uk
 Website www.hollins.co.uk

Client
 Mr John Sisterson

Site
 Barn at Buena Vista
 Foxes Lane
 Mendham
 Suffolk

Project
 Two new dwellings
 as an alternative to Class Q

Details
 AS EXISTING
 Plan, Elevations

Scale
 1:100 @ A1

Date
 May 2022

Drawn by
 JT

Drawing number
22 28 - 03

This drawing is copyright. This drawing must not be scaled. Before commencing any work the contractor must set out and check all dimensions on site. This drawing to be read in conjunction with any consultants details. Any discrepancies must be reported to Hollins Architects & Surveyors.