




NORTH ELEVATION
SCALE 1:100

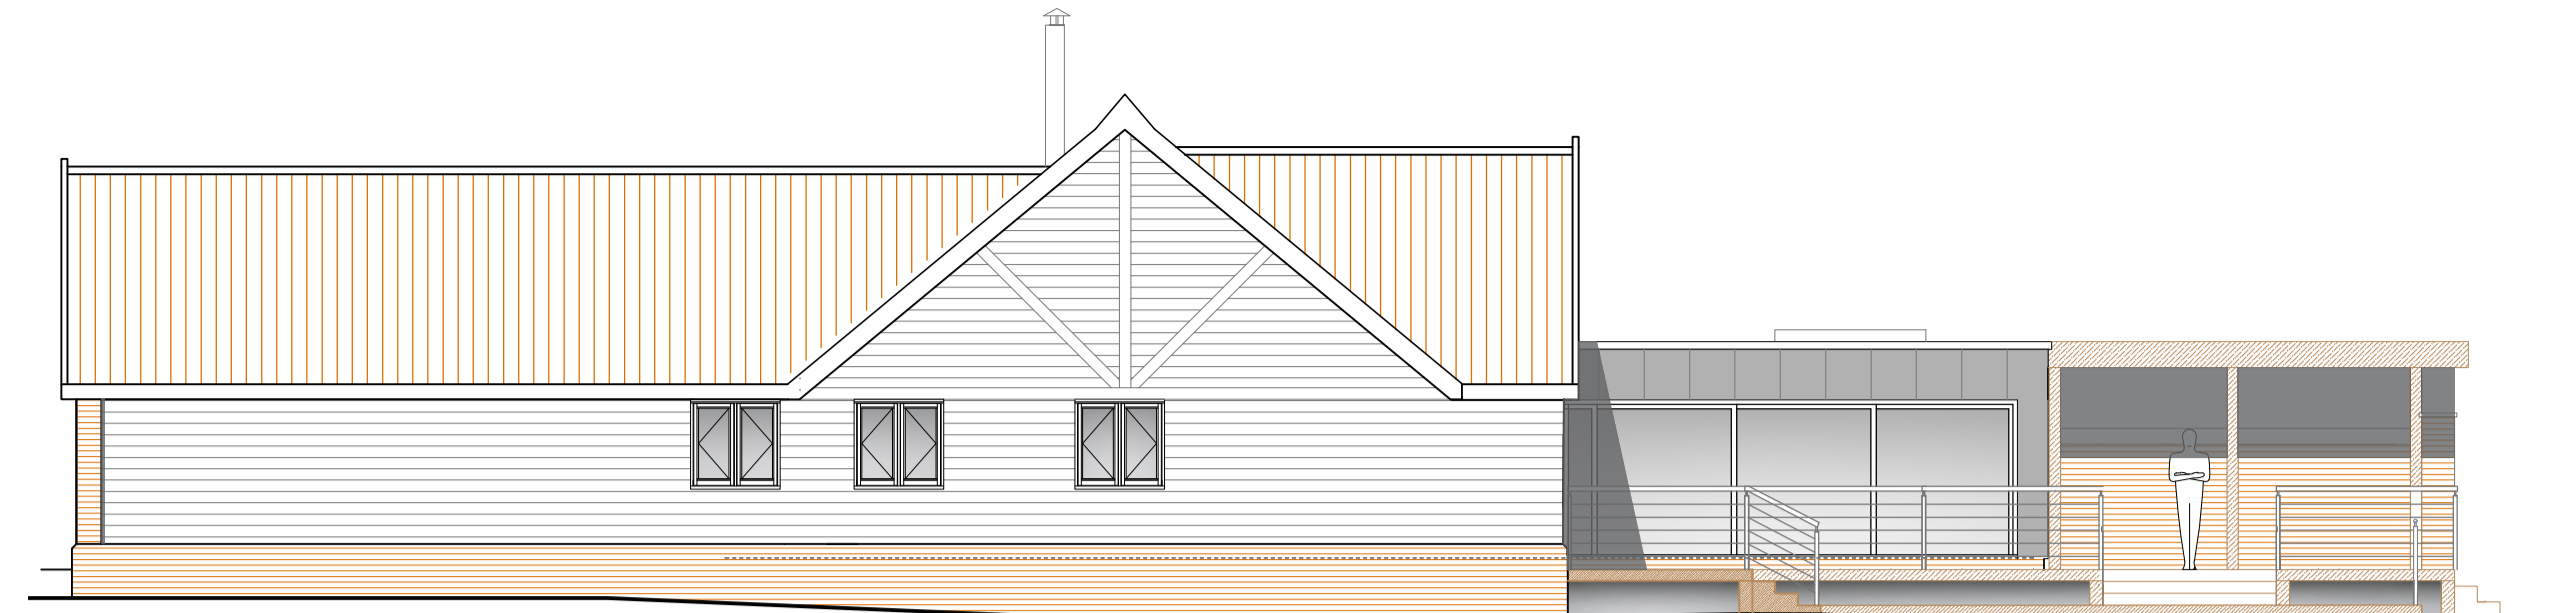

WEST ELEVATION
SCALE 1:100

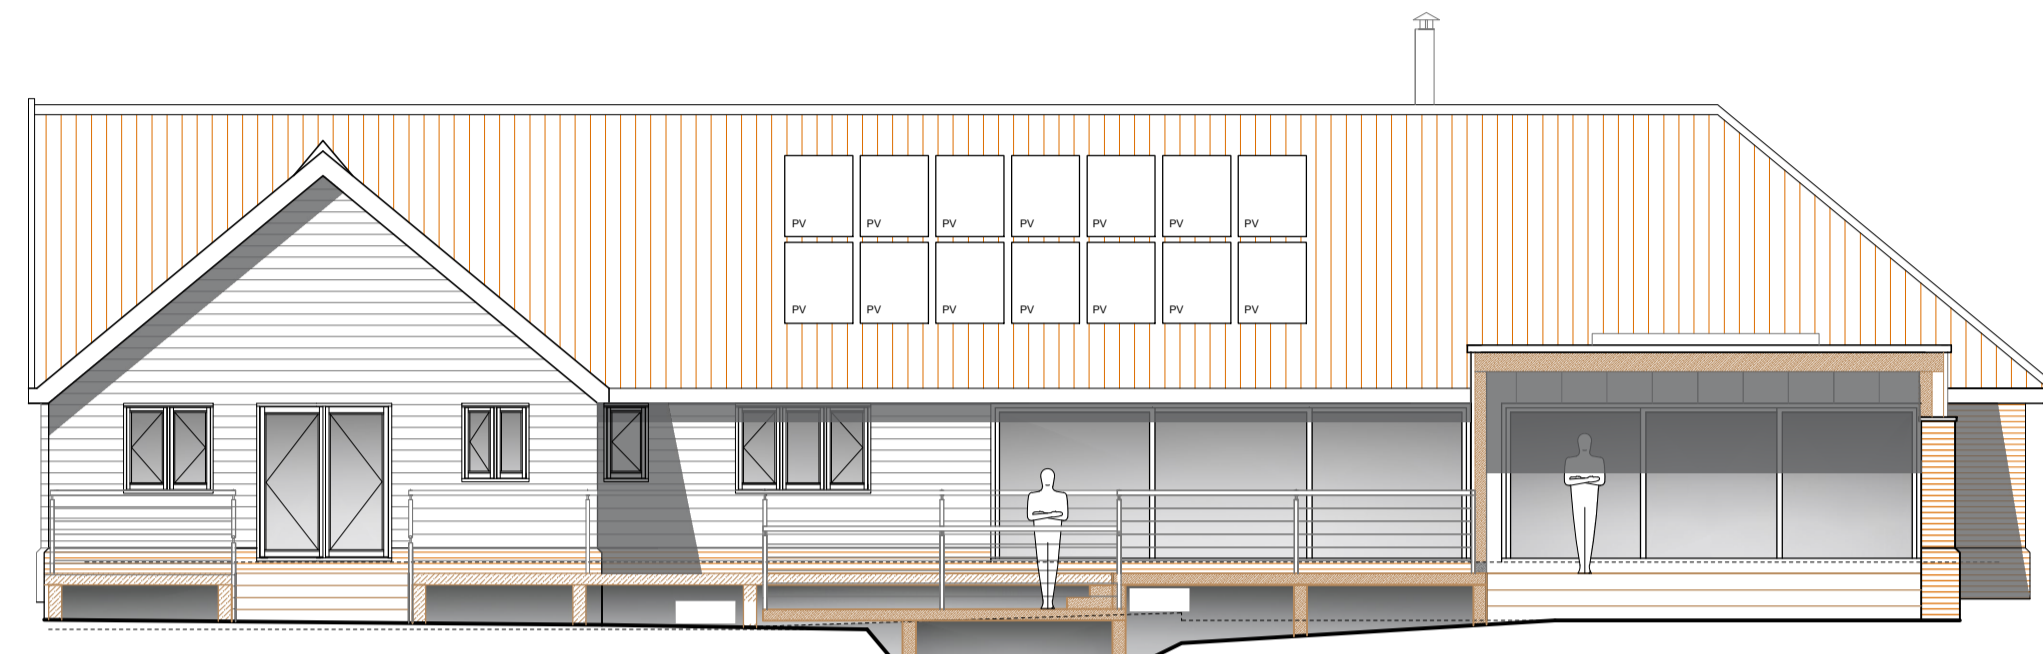

SOUTH ELEVATION
SCALE 1:100

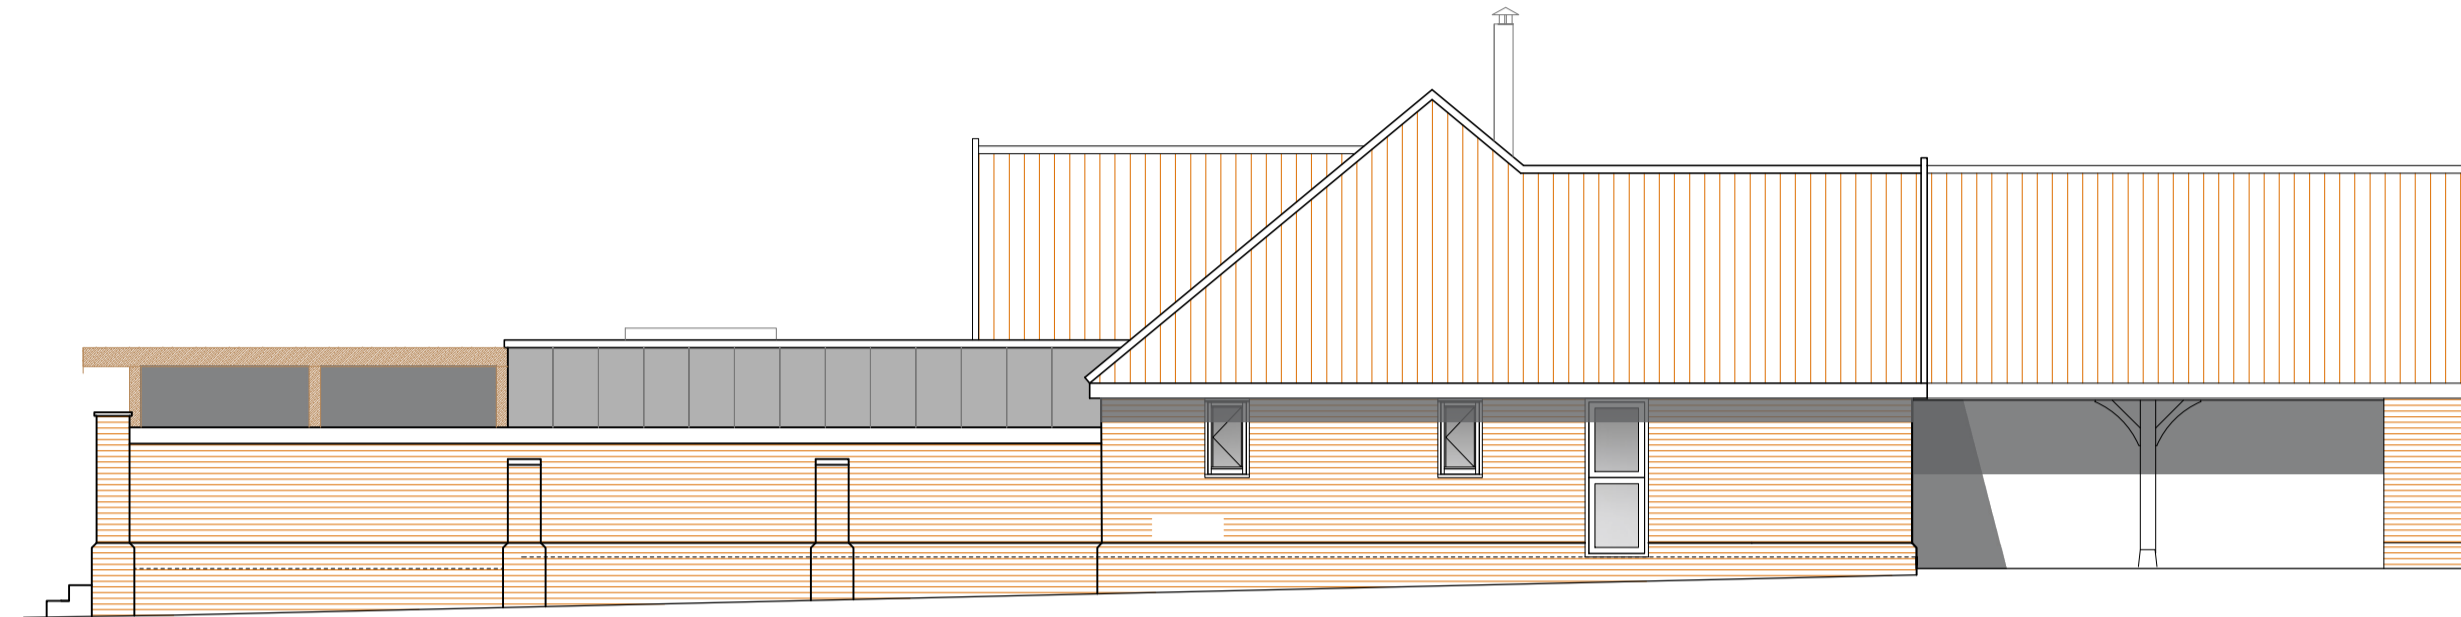


EAST ELEVATION
SCALE 1:100

GENERAL NOTES
All dimensions to be checked on site prior works commence.

MATERIALS

- WALLS:**
Red brick plinth, Black boarding, Facing red brick, Zinc standing seam
- ROOF:**
Red clay pantiles
- WINDOWS:**
Aluminium
- DOORS:**
Aluminium

No.	Date	Revisions

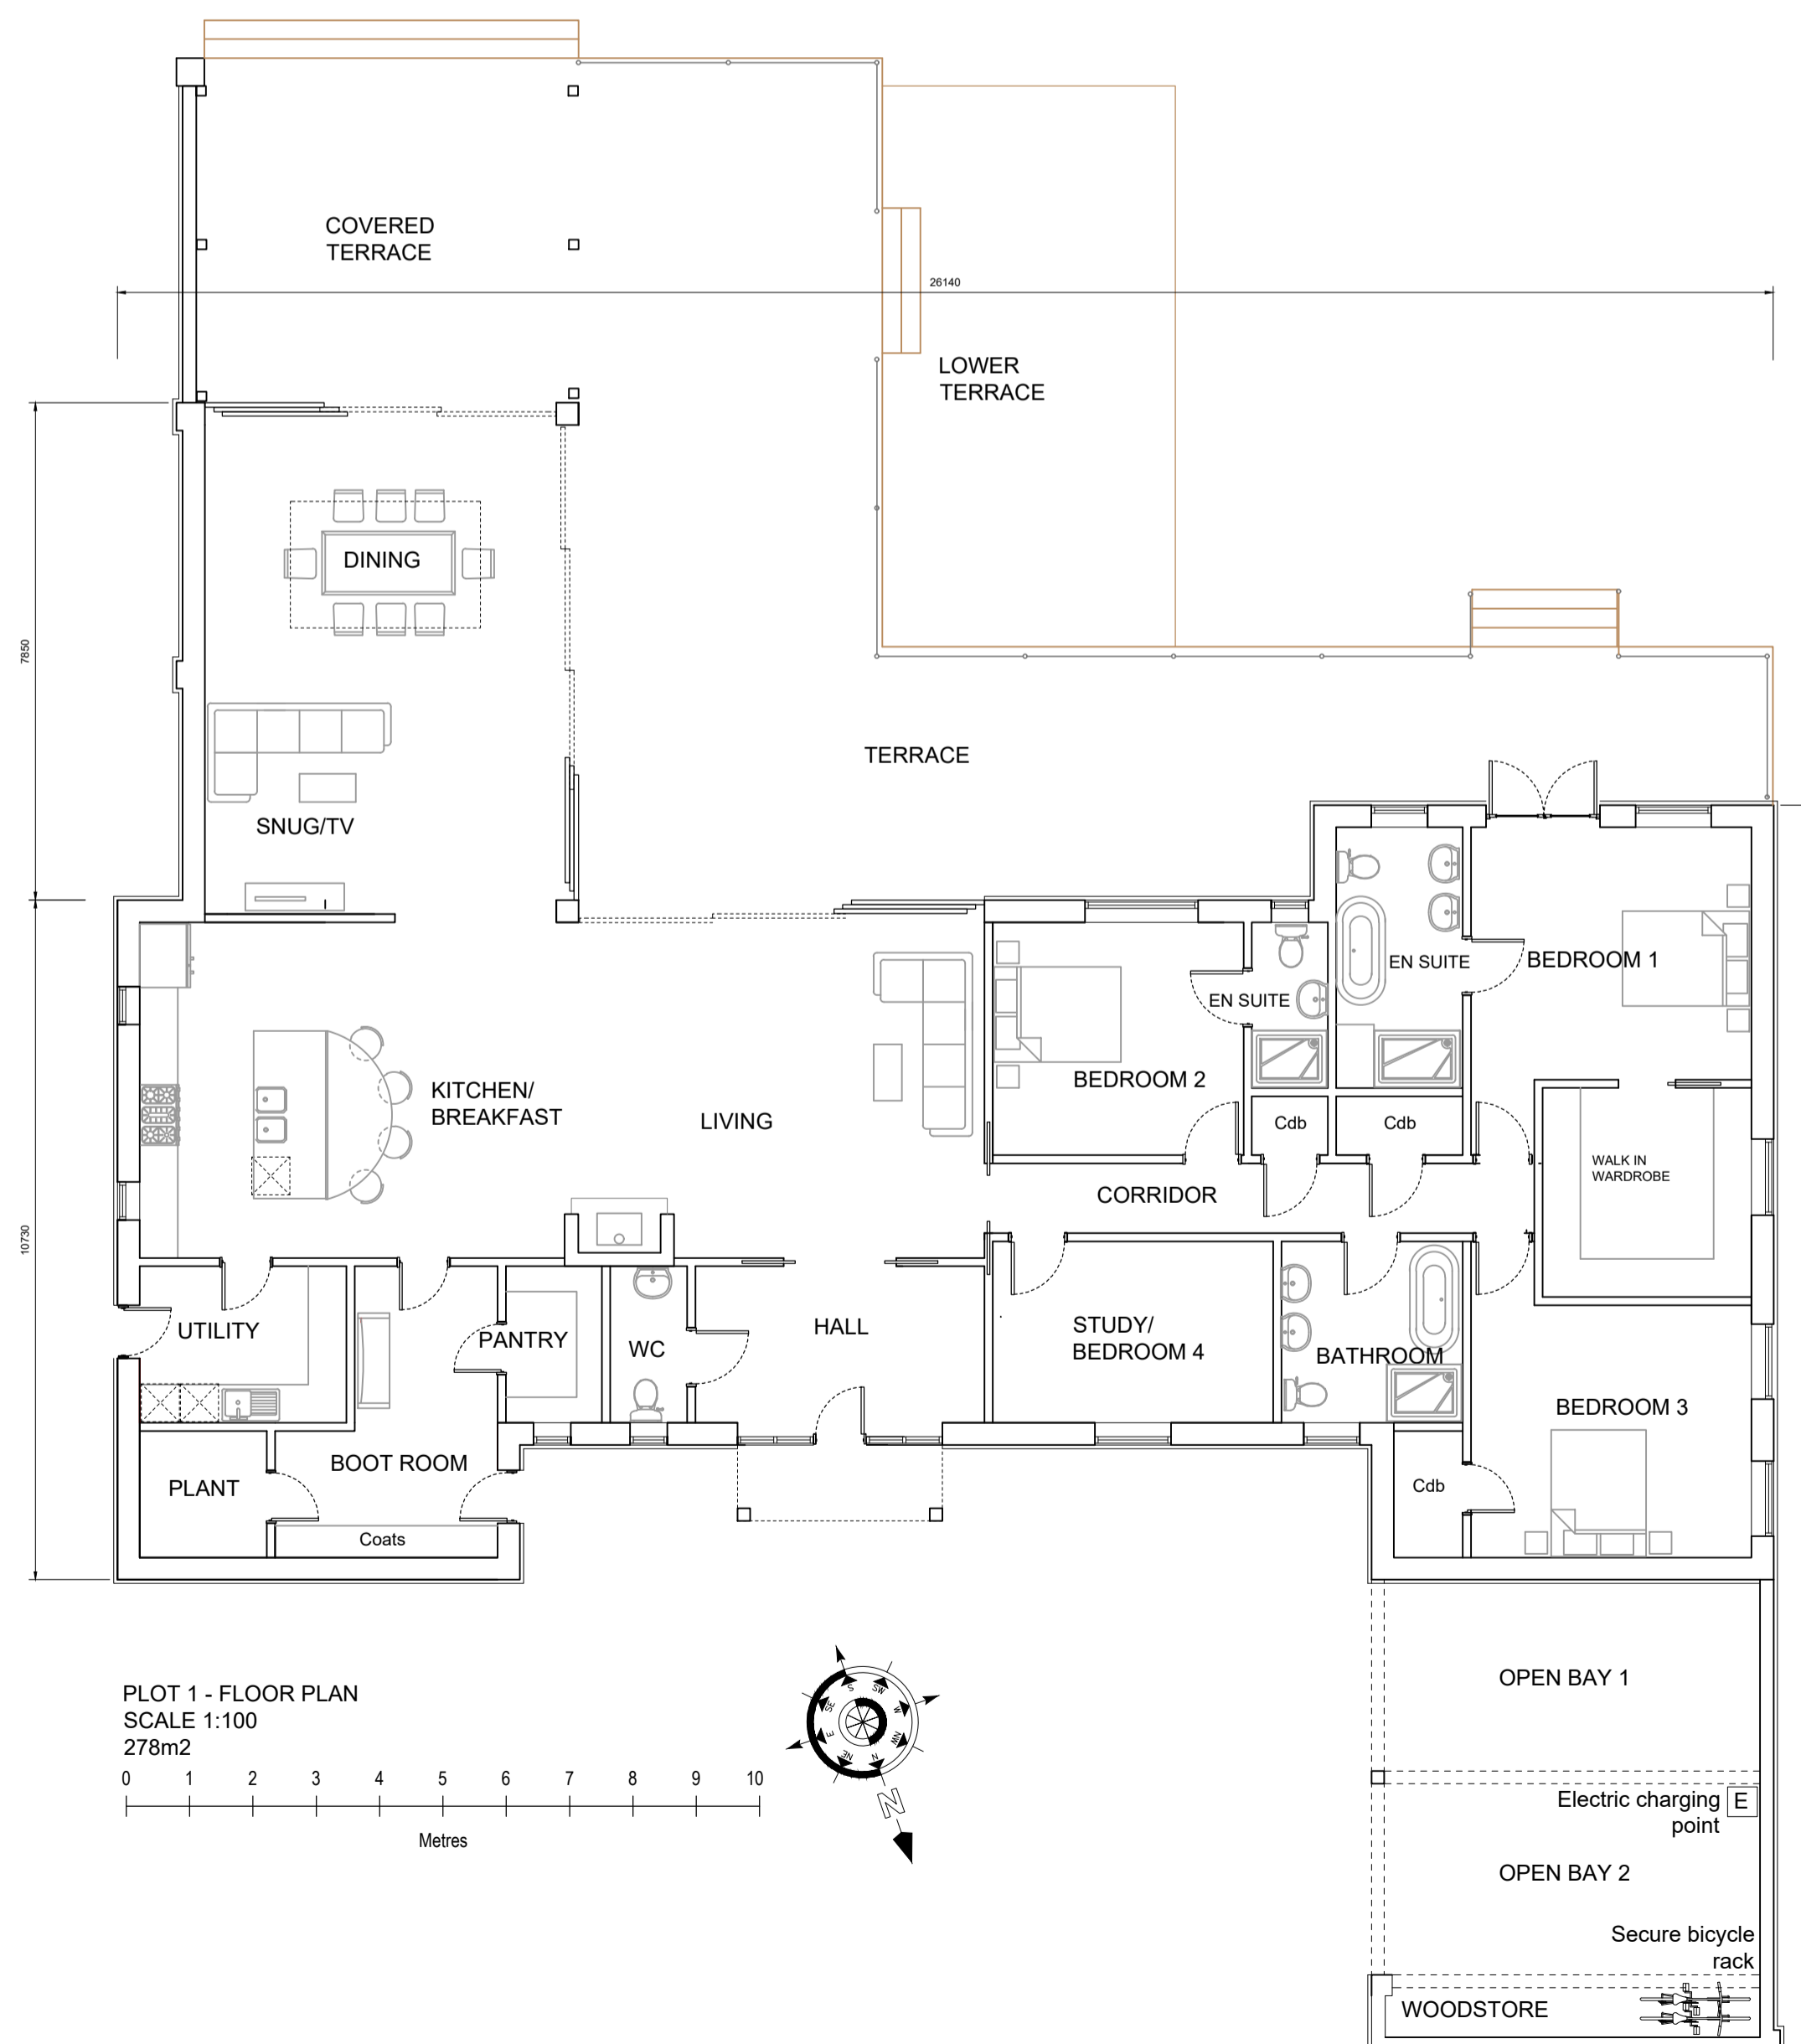

HOLLINS
Architects, Surveyors &
Planning Consultants

The Guildhall
Market Hill
Framlingham
Suffolk
IP13 9BD

Telephone 01728 723959
E mail all@hollins.co.uk
Website www.hollins.co.uk

Client
Mr John Sisterson

Site
Barn at Buena Vista
Foxes Lane
Mendham
Suffolk

Project
Two new dwellings
as an alternative to Class Q

Details
Proposed - PLOT 1
Plan, Elevations

Scale
1:100 @ A1

Date
May 2022

Drawn by
JT

Drawing number
22 28 - 04

This drawing is copyright. This drawing must not be scaled. Before commencing any work the contractor must set out and check all dimensions on site. This drawing to be read in conjunction with any consultants details. Any discrepancies must be reported to Hollins Architects & Surveyors.