




GENERAL NOTES
 DRAWING CAN BE SCALED FOR PLANNING APPLICATION PURPOSES ONLY BUT IF IN ANY DOUBT ABOUT A DIMENSION OR ANY OF THE DRAWN INFORMATION PLEASE ASK CDRB ARCHITECTS LTD.

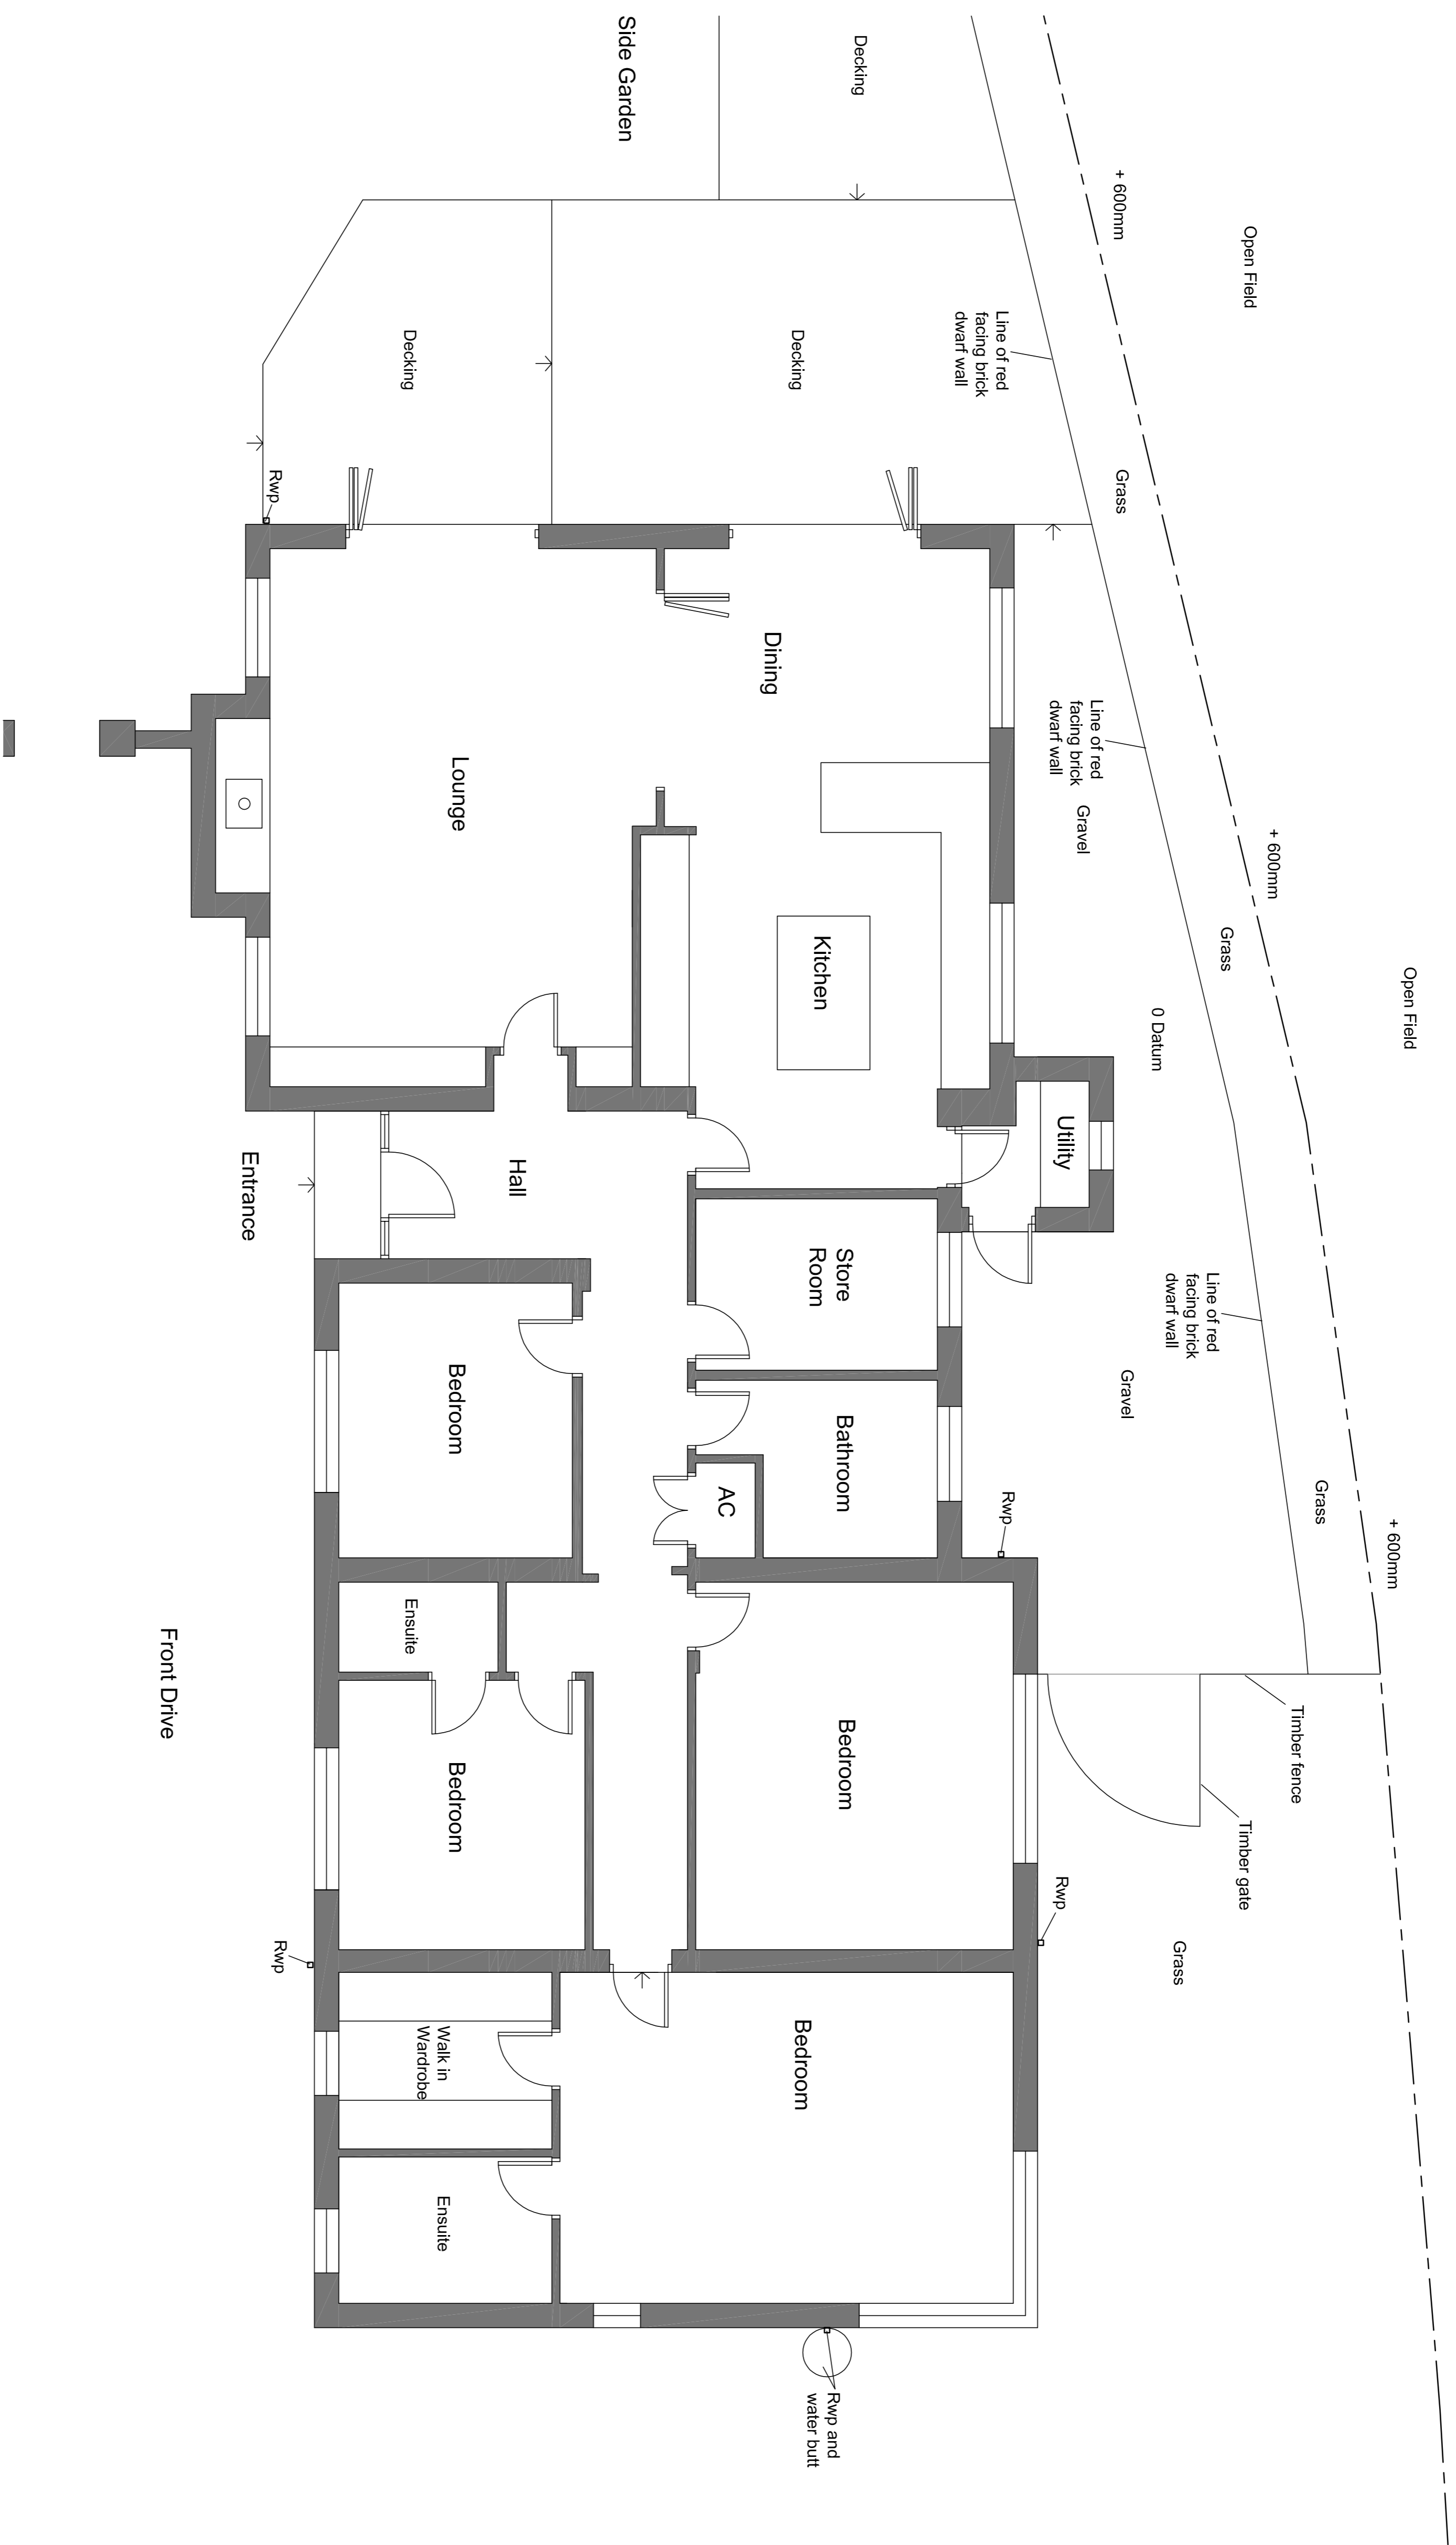

Existing Ground Floor Plan
 Scale 1:50@ A1

PLANNING APPLICATION

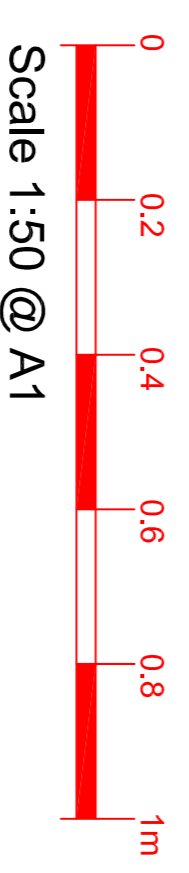

rev	date	by	chkd
 cdrb architects ltd 9 BARR COURT ROXBOROUGH, NORTH AYLESFORD, CV24 0JL			
Job title: First Floor Extension at Ewe Green, Hockley Road, Hatton.			
drawing title: Existing Ground Floor Plan			
scale	drawn by	date	checked by
1:50 @ A1	cr	June 2022	CDRB
job no.	drawing no.	revision	
T2401	AL (P) 01	-	