




Notes

Do not scale off this drawing. All dimensions and setting out to be verified on site. If in doubt contact the originator for clarification.



The contents of this drawing are covered by copyright and remain the property of Guy Forman Architect. The drawing is issued on the condition that it is not copied, reproduced, altered or disclosed to any unauthorised person, either wholly or in part without the consent in writing of Guy Forman Architect.

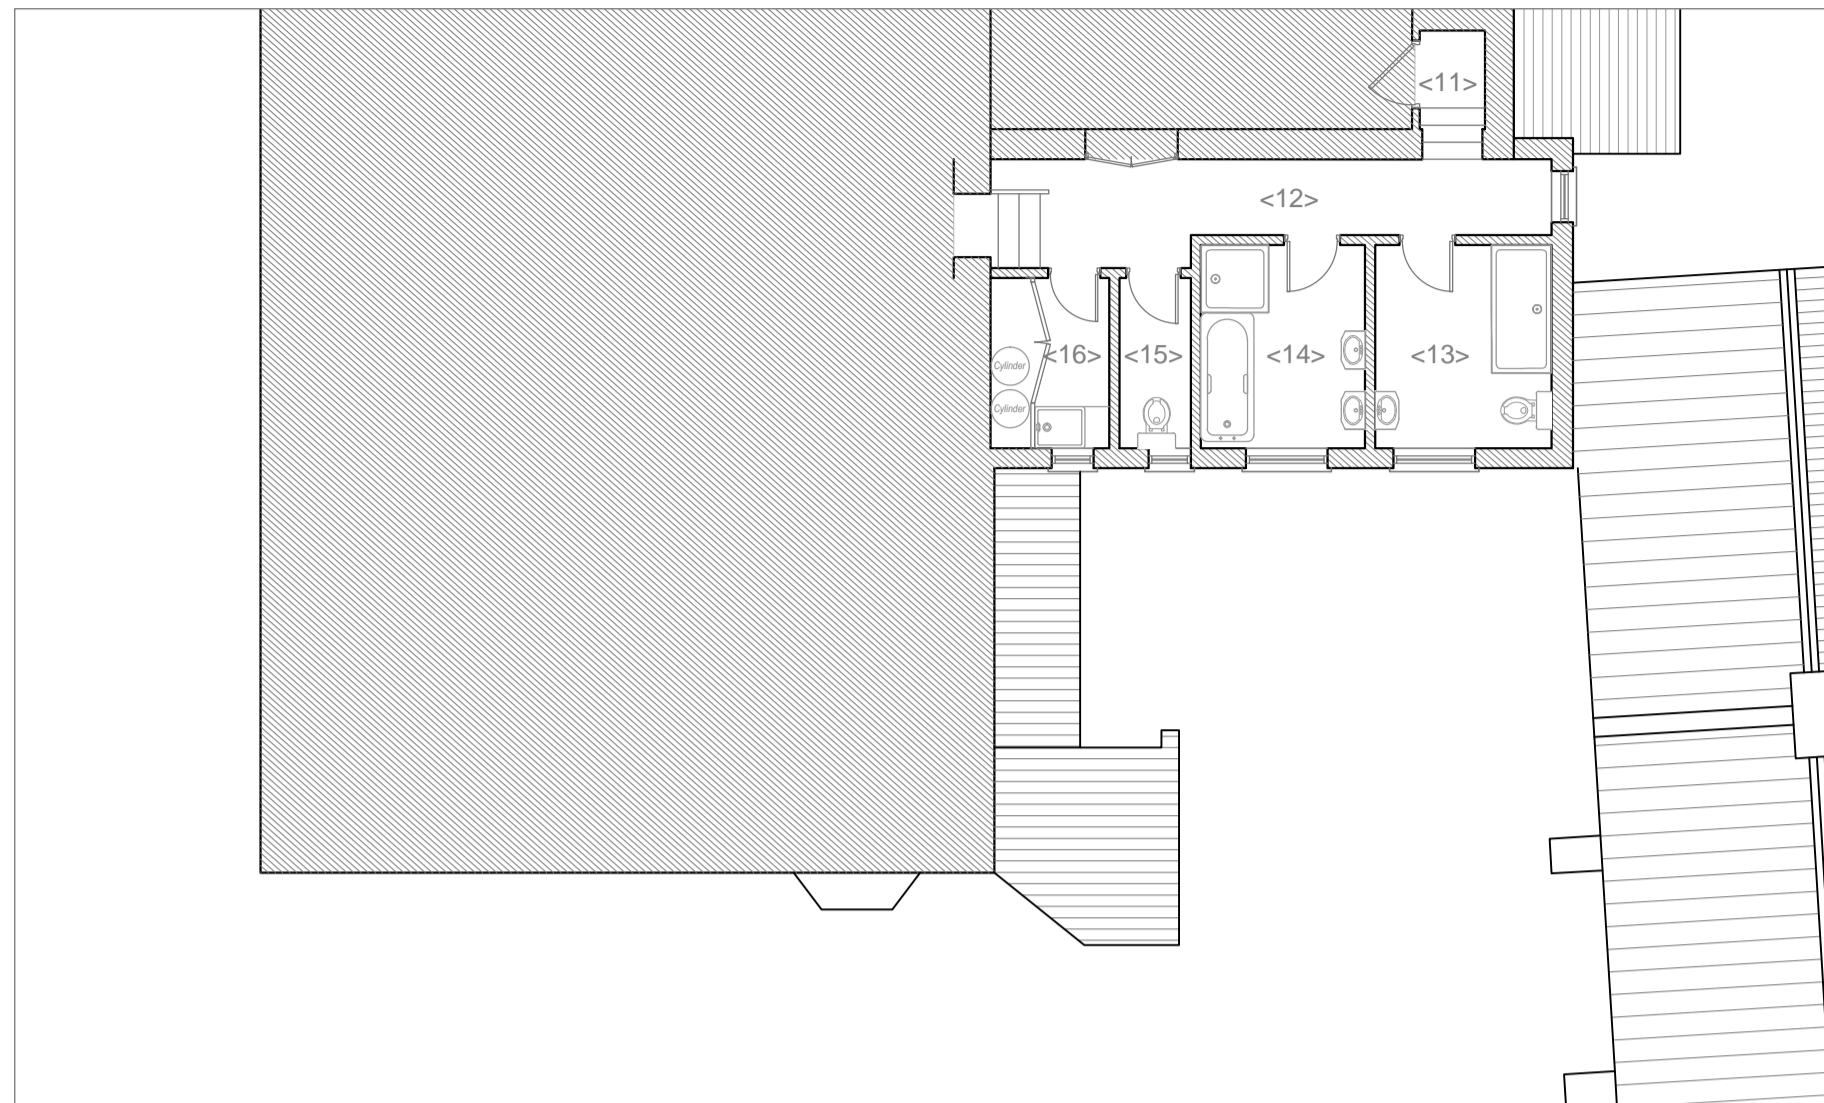


Existing First Floor Plan 1:100

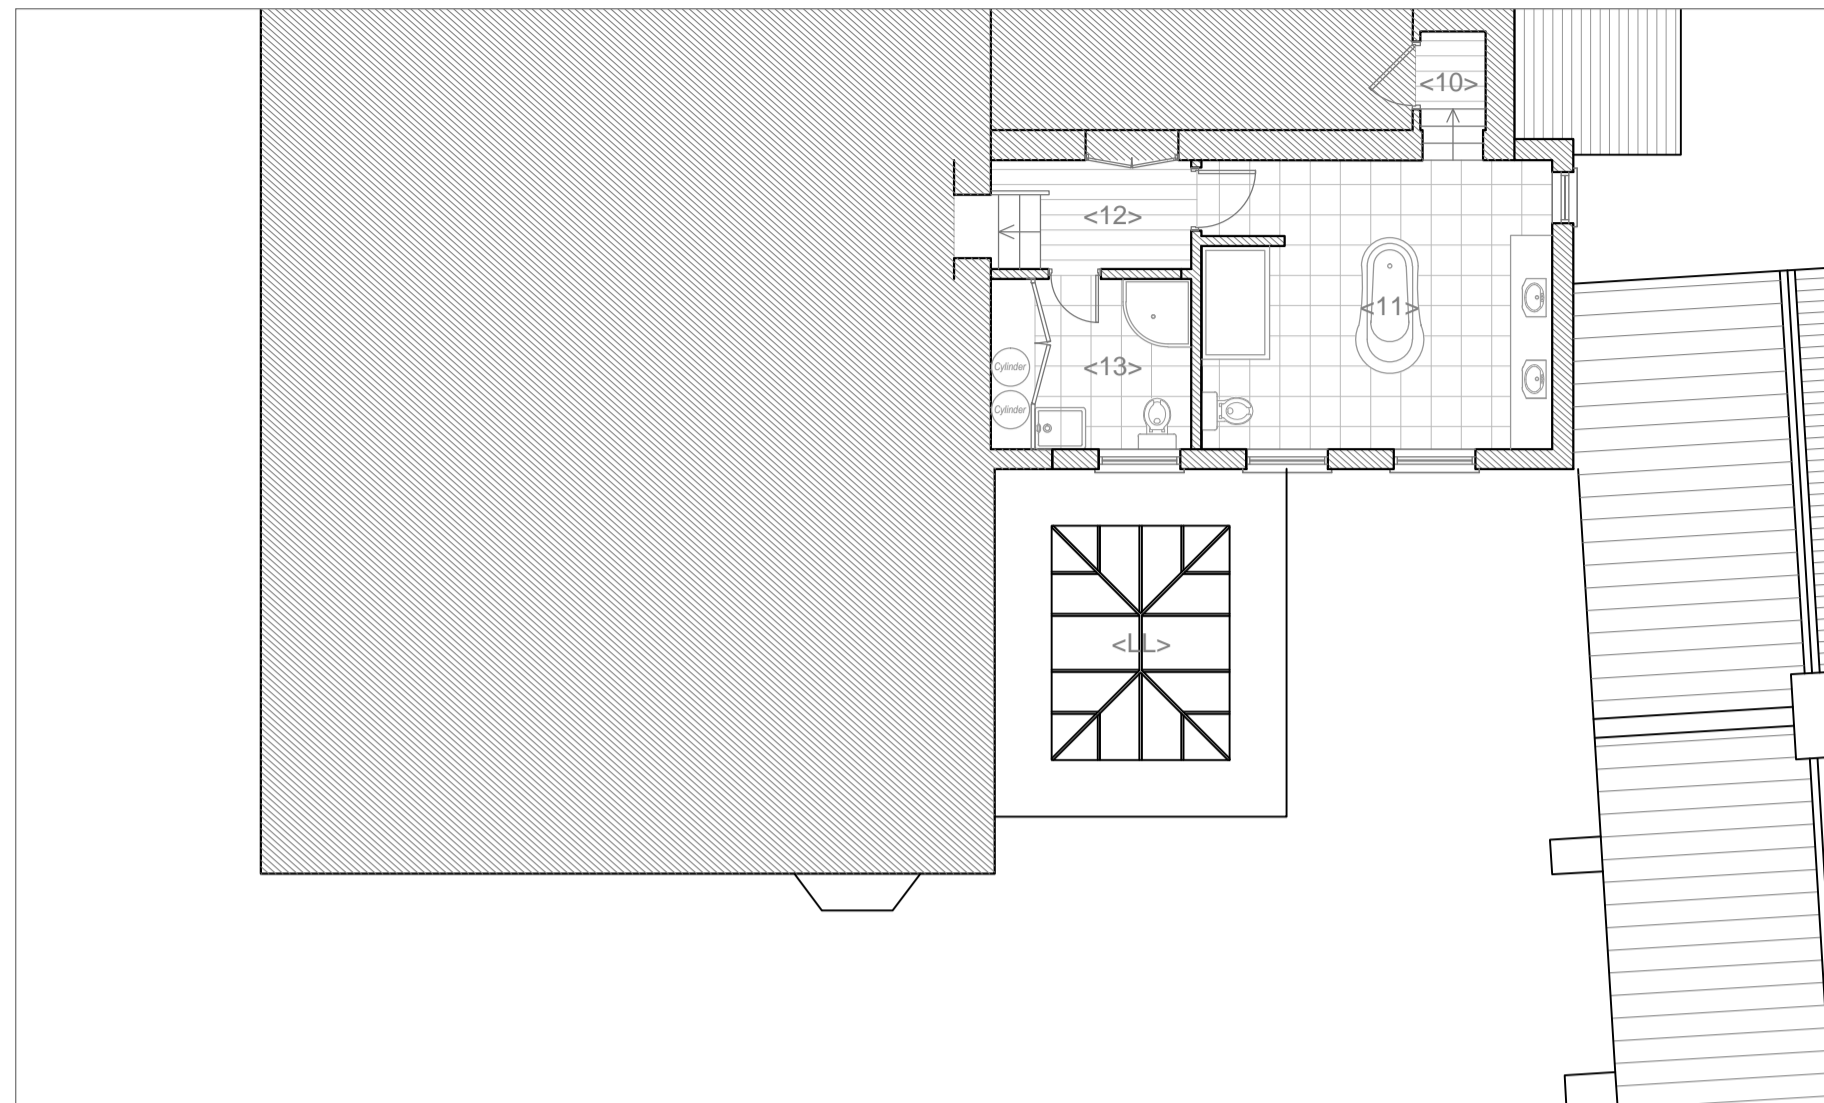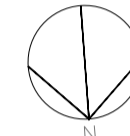

Proposed First Floor Plan 1:100

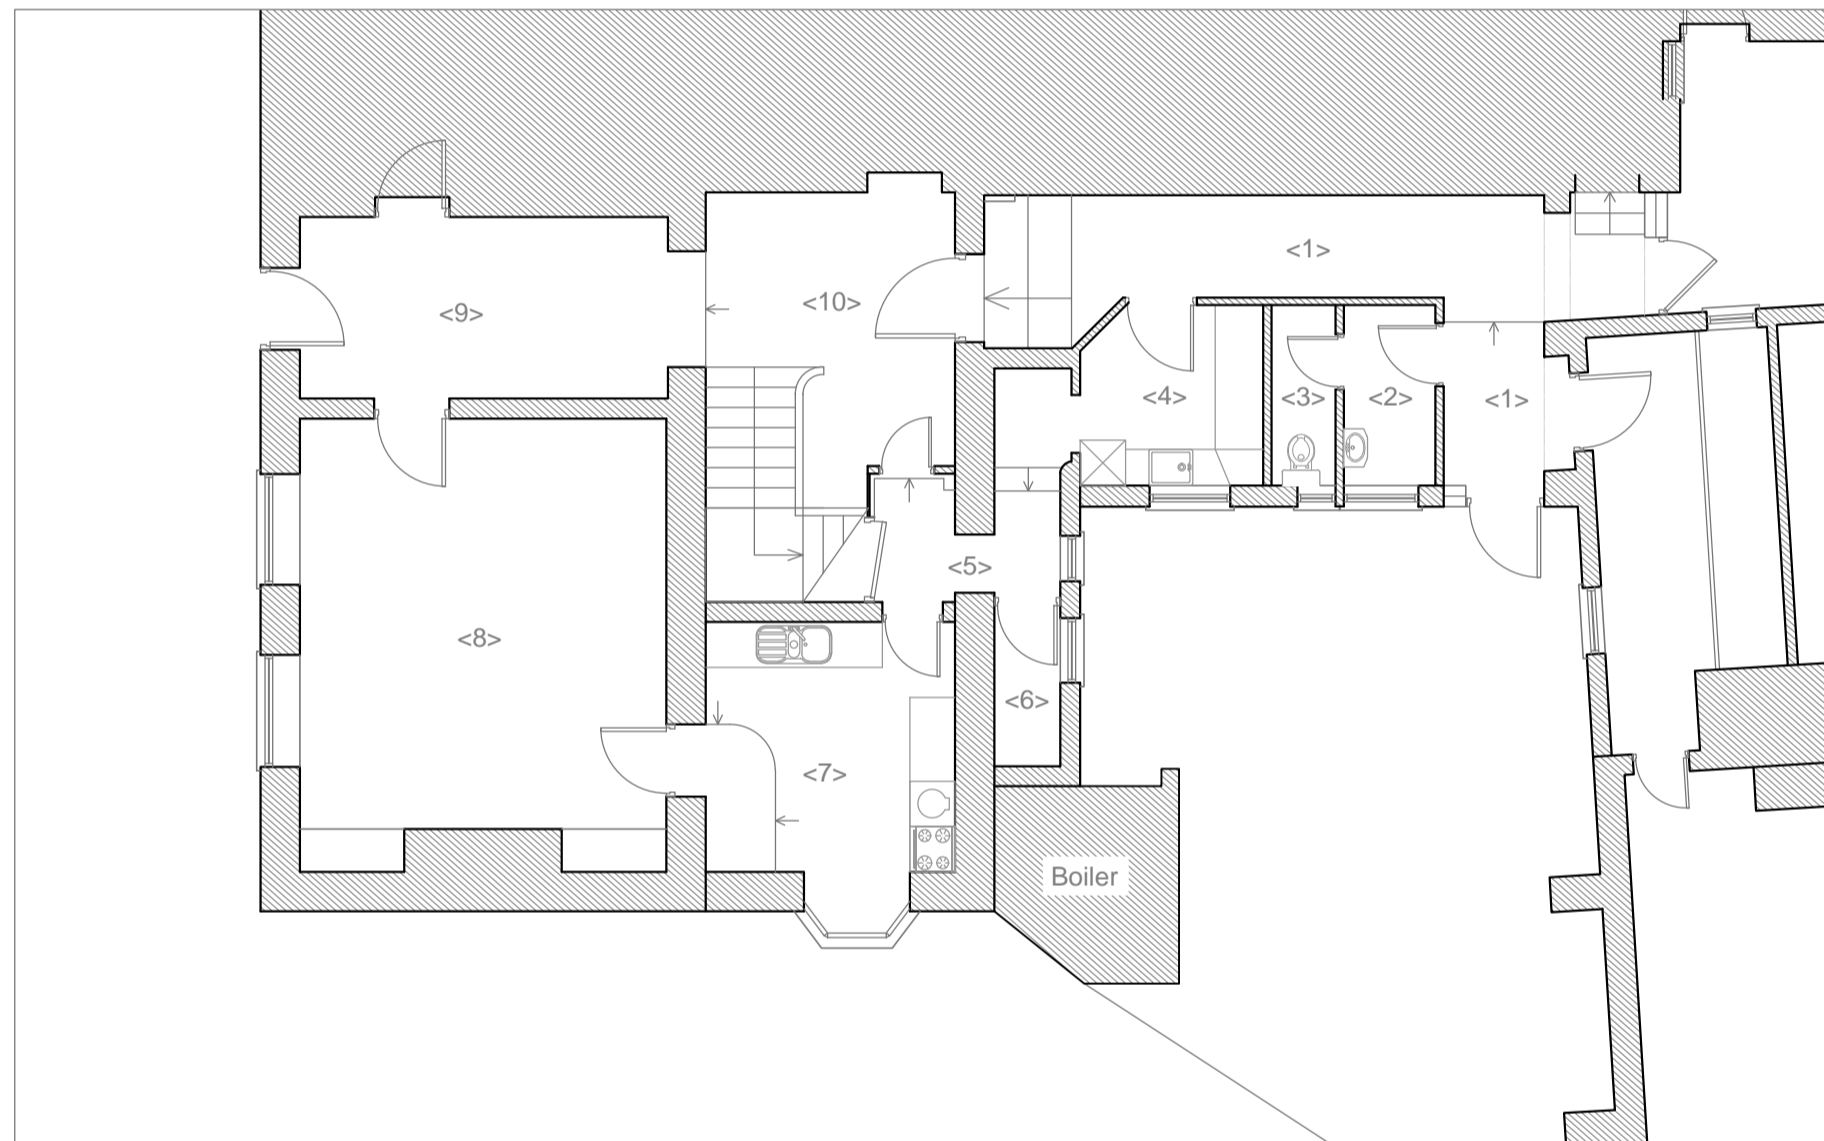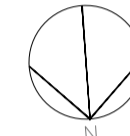


Existing Ground Floor Plan 1:100

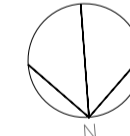


LEGEND (Existing Floor Plans)

- <1> Side Entrance/ Link Corridor
- <2> Cloak Room
- <3> Toilet
- <4> Laundry/ Utility Room
- <5> Circulation Space
- <6> Pantry (Lean-to)
- <7> Kitchen
- <8> Dining Room
- <9> Main Entrance Space
- <10> Circulation Space
- <11> Landing from Master Bedroom
- <12> Corridor Space
- <13> Shower Room
- <14> Family Bathroom
- <15> Toilet
- <16> Linen Room

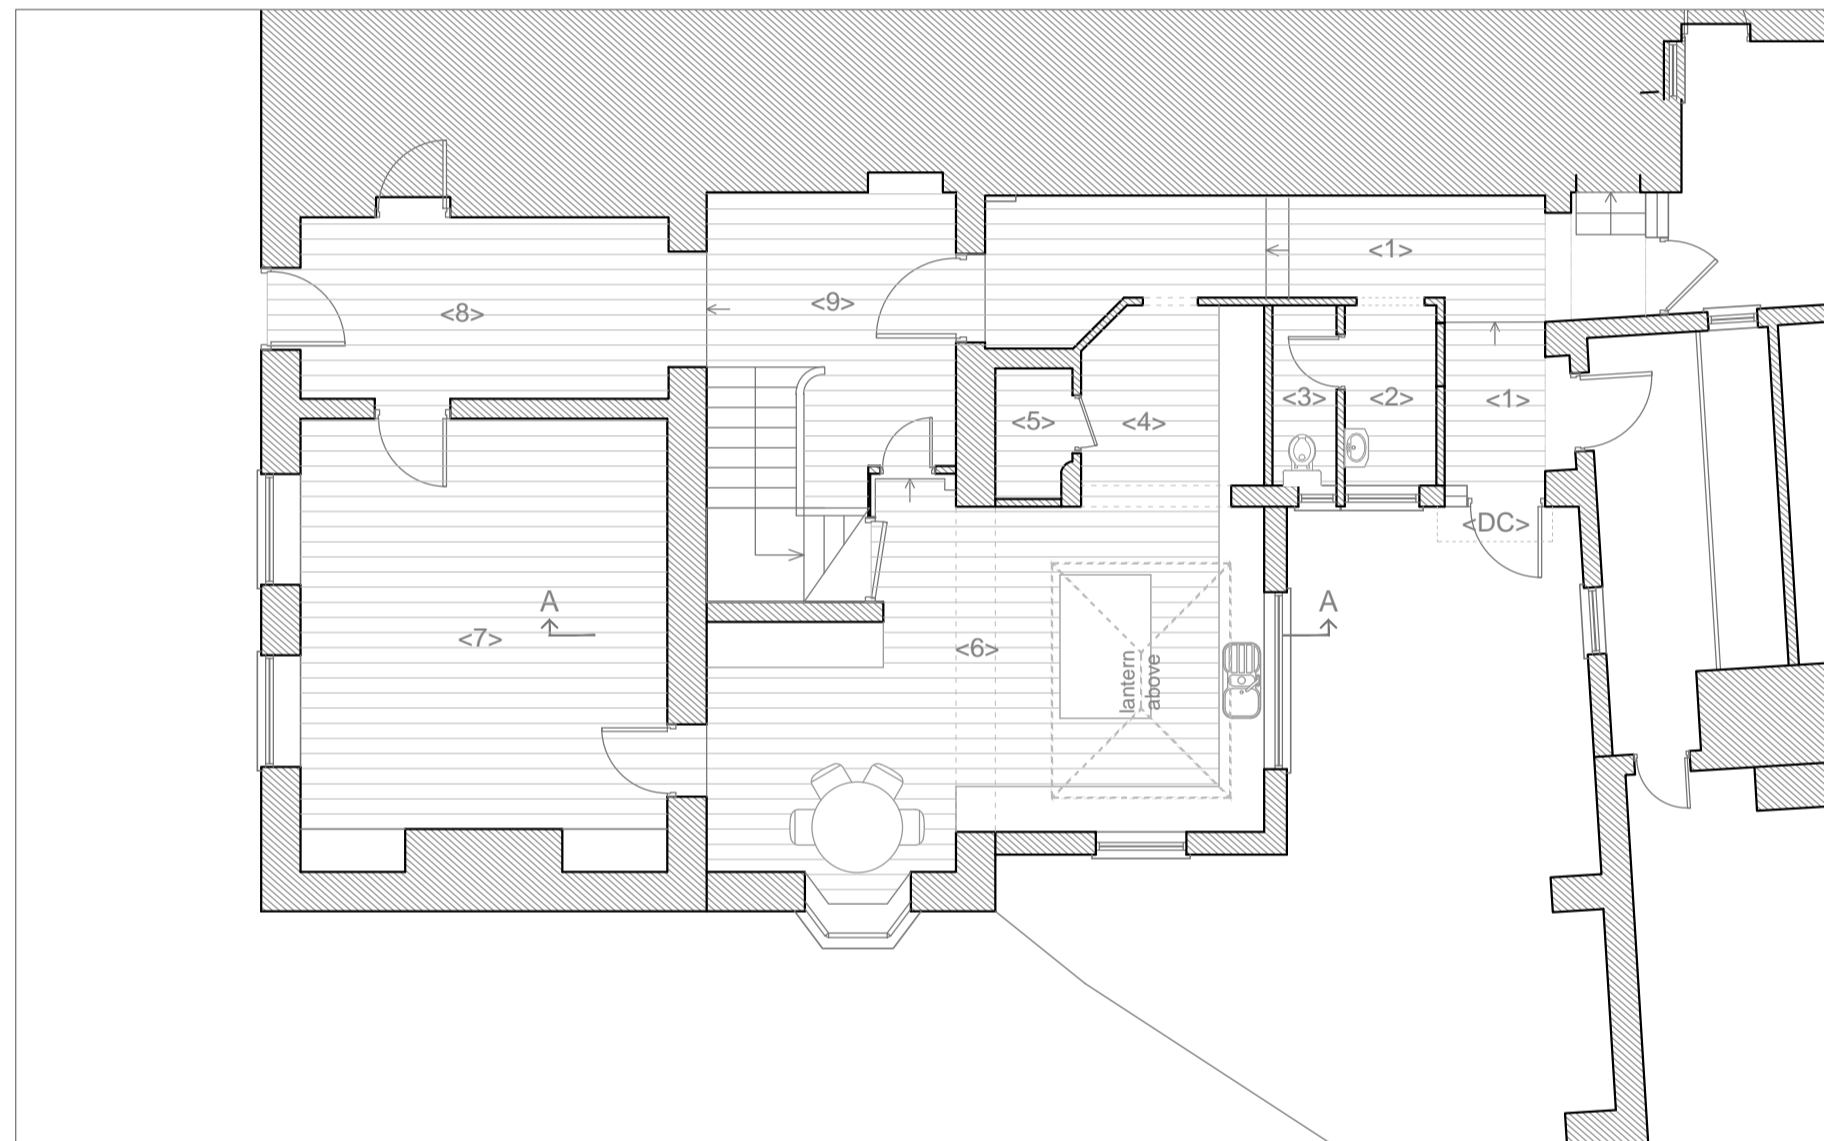

Proposed Ground Floor Plan 1:100

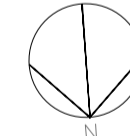


LEGEND (Proposed Floor Plans)

- <1> Side Entrance/ Link Corridor
- <2> Cloak Room
- <3> Toilet
- <4> Utility Room
- <5> Pantry
- <6> Kitchen
- <7> Dining Room
- <8> Main Entrance Space
- <9> Circulation Space
- <10> Landing from Master Bedroom
- <11> En-suite
- <12> Corridor Space
- <13> Shower/ Linen Room
- <LL> Lantern Light
- <DC> New Door Canopy



Existing North Elevation 1:100

<RL> Existing Rooflight

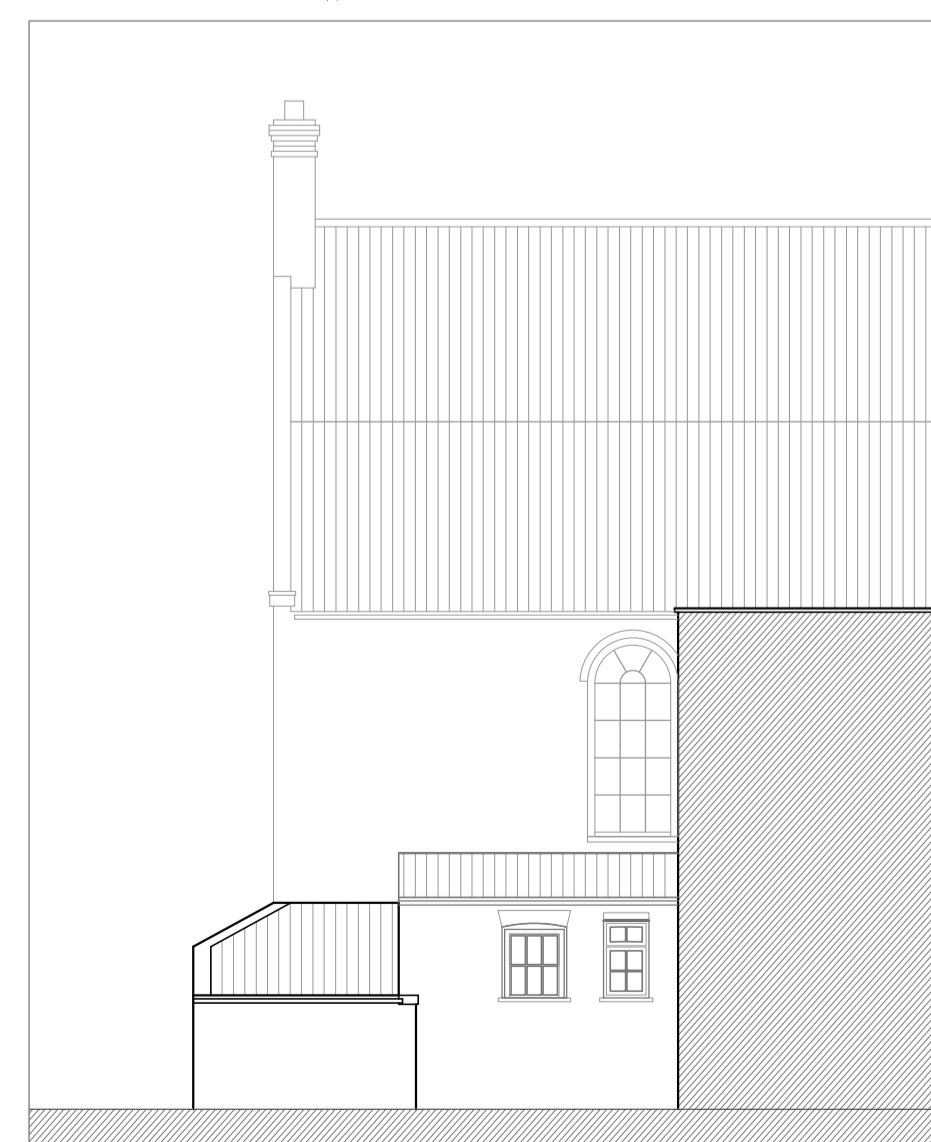


Existing West Elevation 1:100



Proposed North Elevation 1:100

<CRL> 2 x New Conservation Rooflights (with recessed flashing kit)

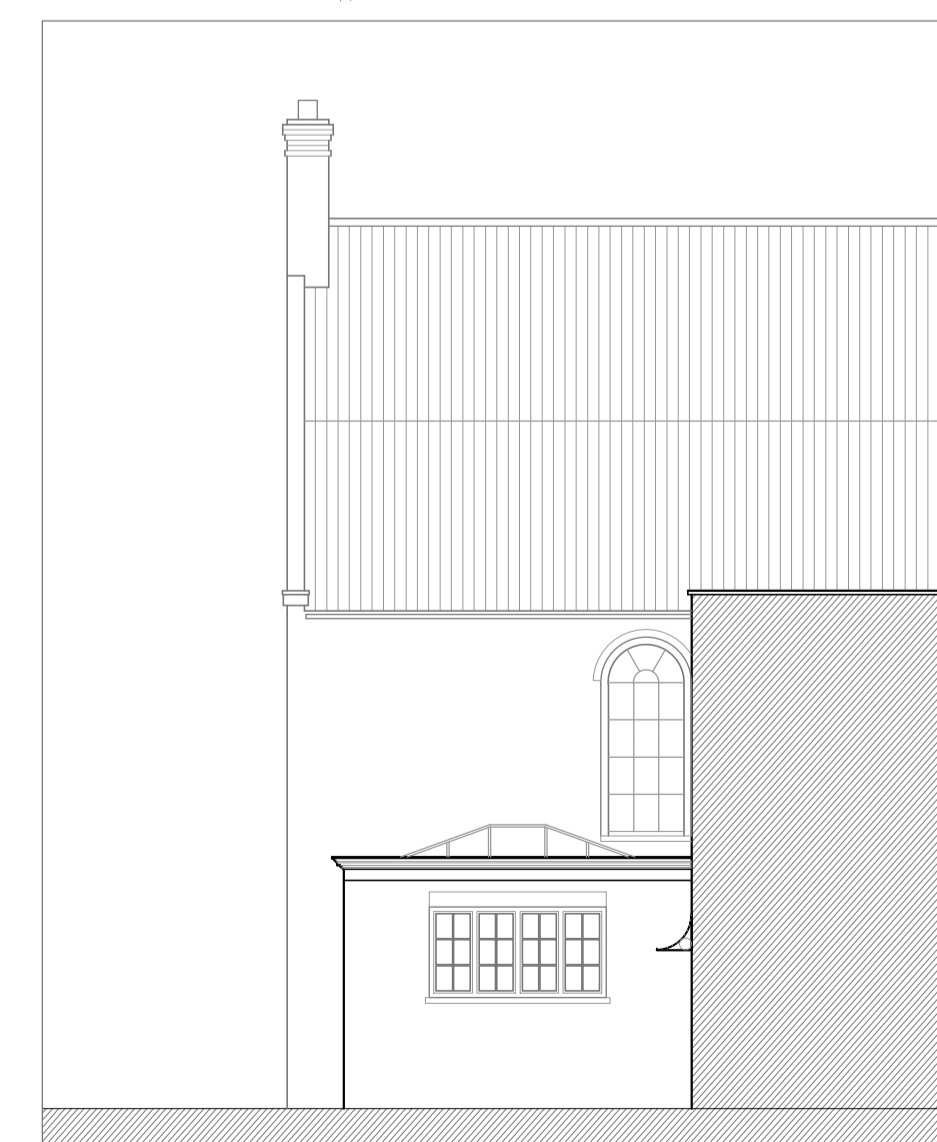

Proposed West Elevation 1:100

Rev	Description	Date	By	Chk
-----	-------------	------	----	-----

For Listed Building Consent

Roughton Hall, Roughton
Proposed Rear Extension & Alterations

guyforman
ARCHITECT
Guy Forman BA (Hons) MArch
tel 07958 188257

Existing/ Proposed
Plans & Elevations

Scale:	Date:	Drawn:	Checked:
1:100 @ A1	08/07/22	GF	GF
Drawing No.:	Rev:		
382-SPE-EP-01	-		