




Notes

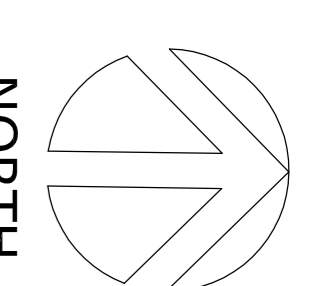


1. Do not scale drawings. If in doubt contact PL07 74
2. All dimensions are in millimeters unless noted otherwise
3. Not for construction unless otherwise stated
4. Where appropriate, this drawing is to be read in conjunction with the other drawings in this set.
5. The design shown on this drawing is the property of PL07 74 Architecture LLP and is to be used only in accordance with a contract. No reuse or reproduction is permitted without the prior written consent. 

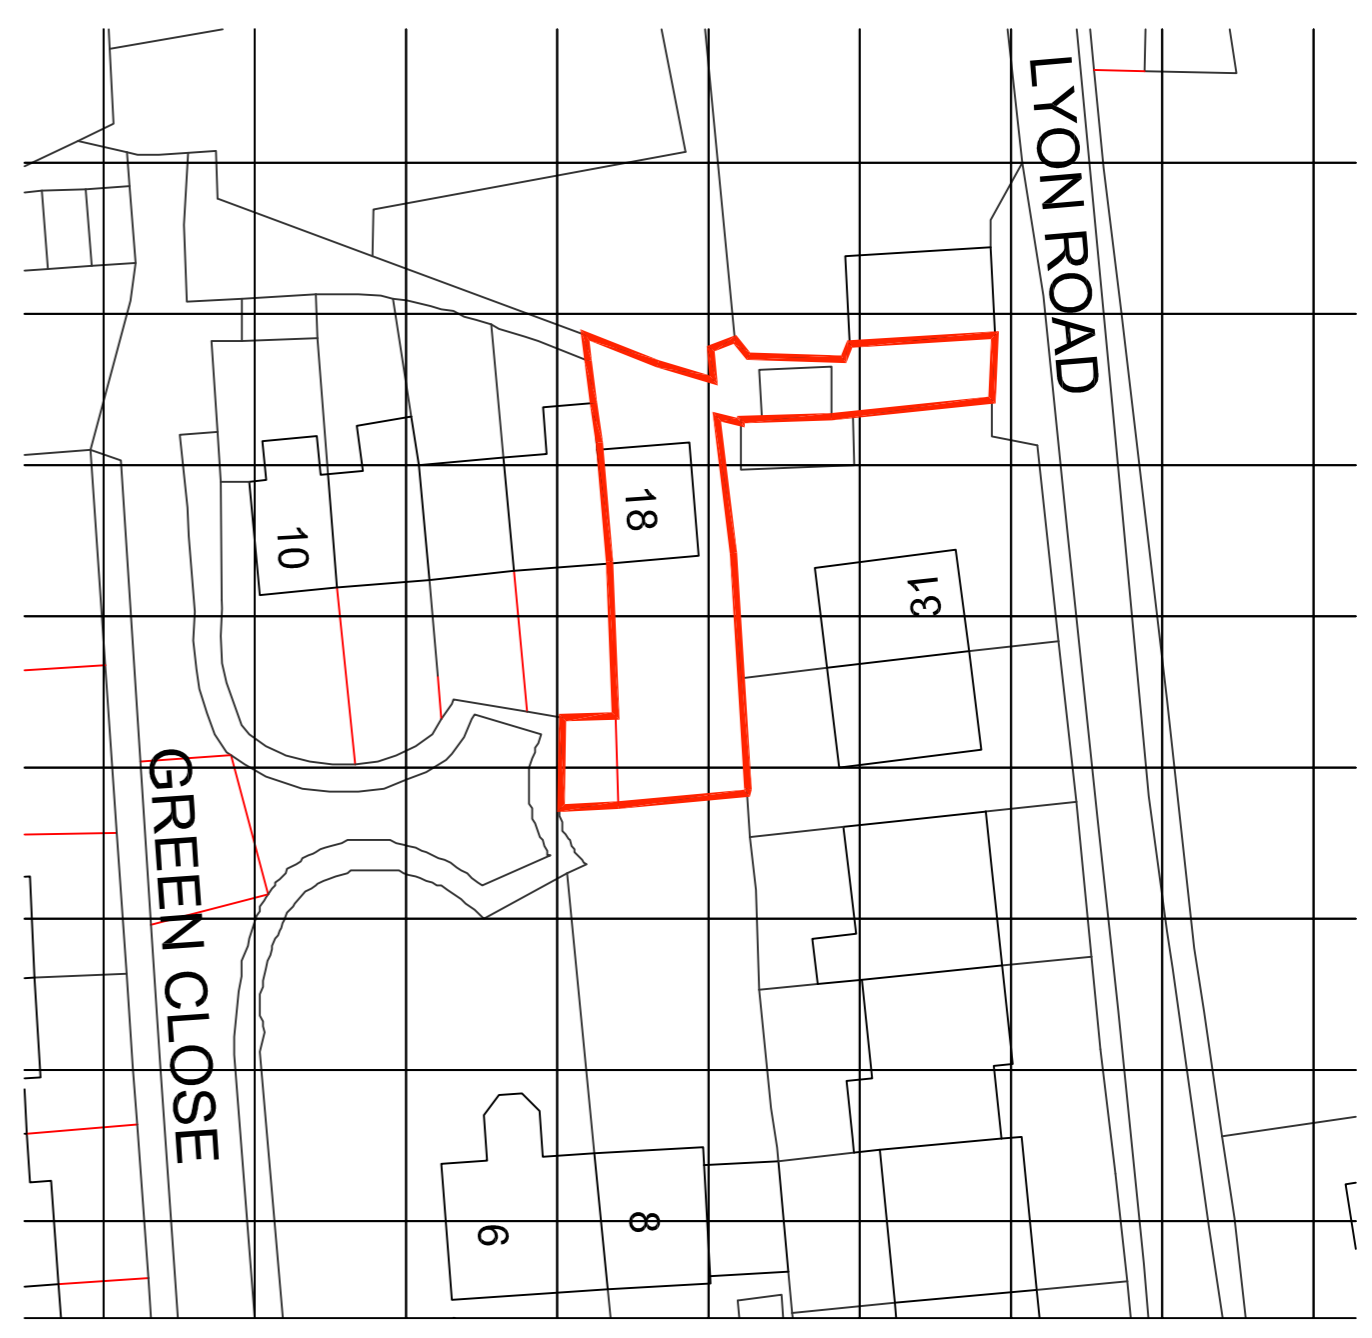


PROPOSED LOCATION PLAN
SCALE 1:500 @ A1

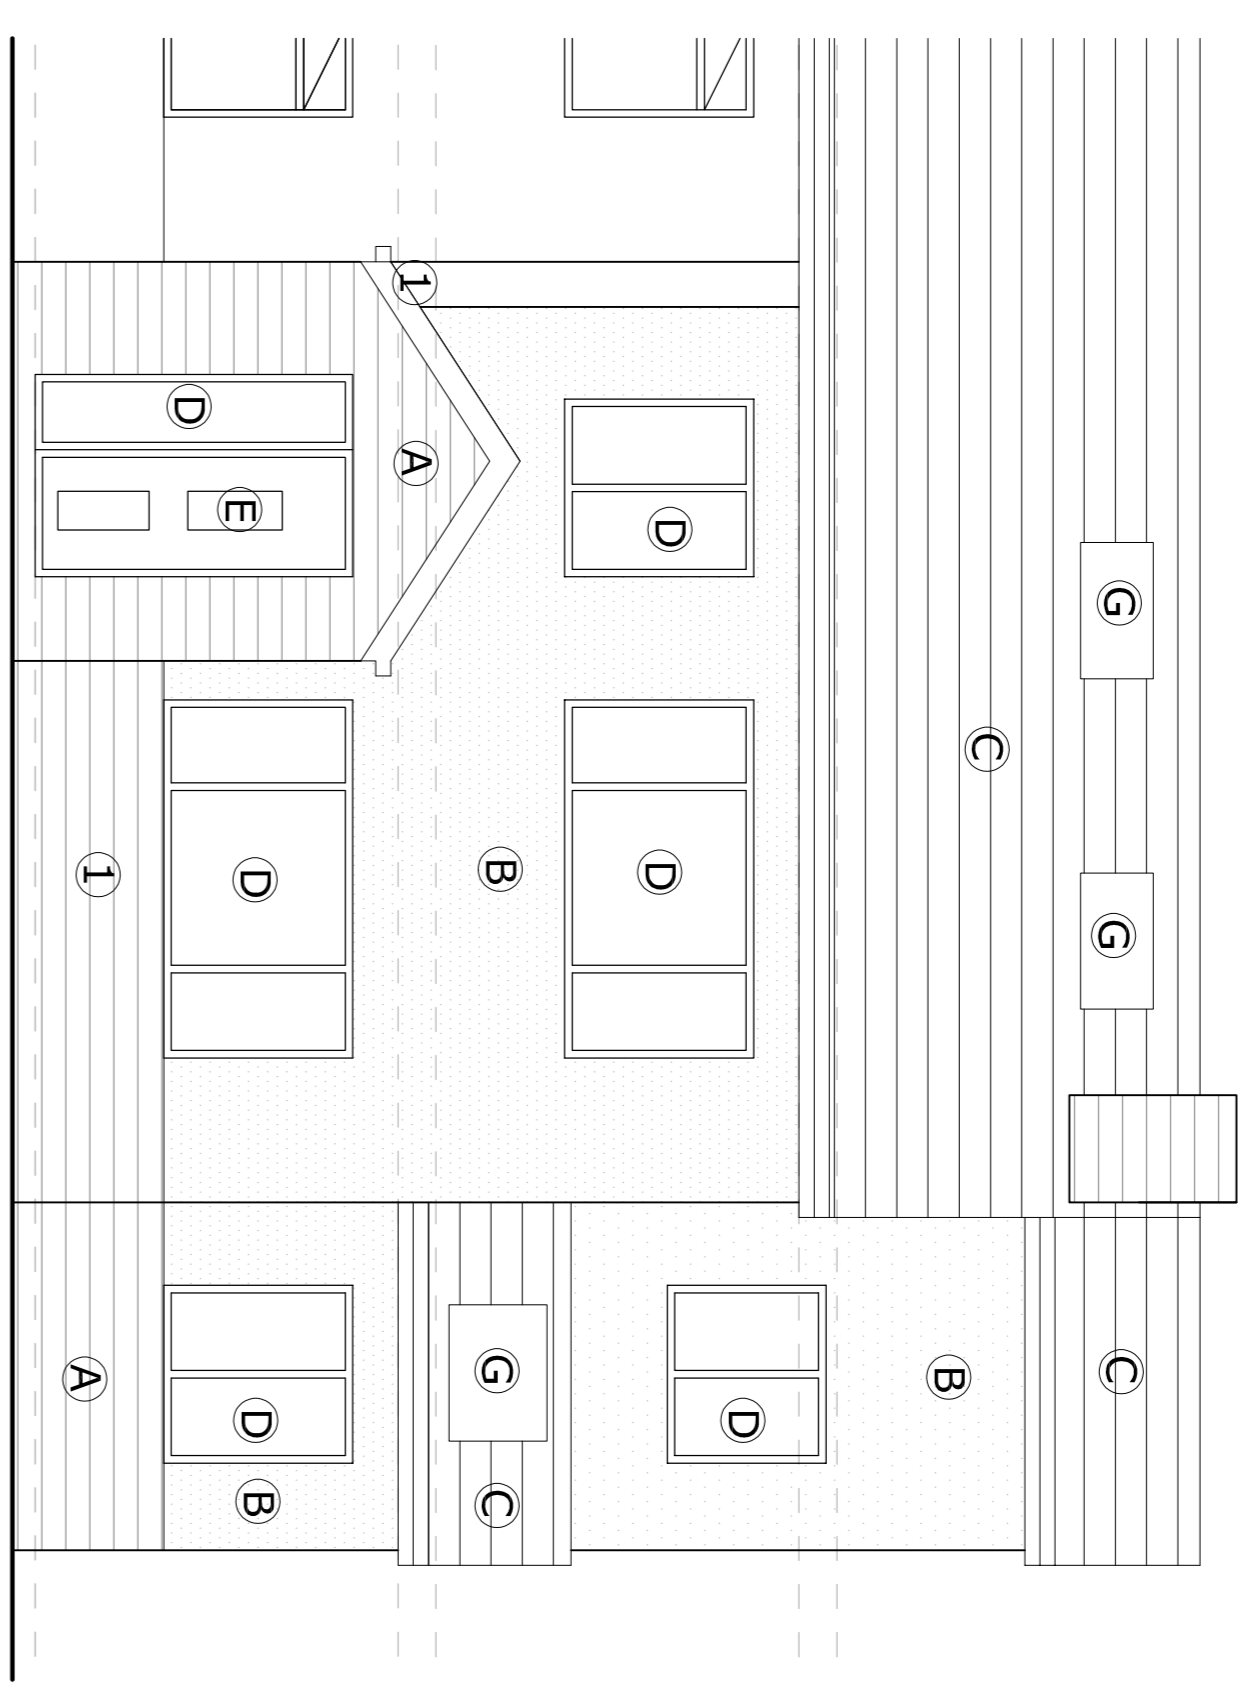


PROPOSED FRONT ELEVATION
SCALE 1:50 @ A1

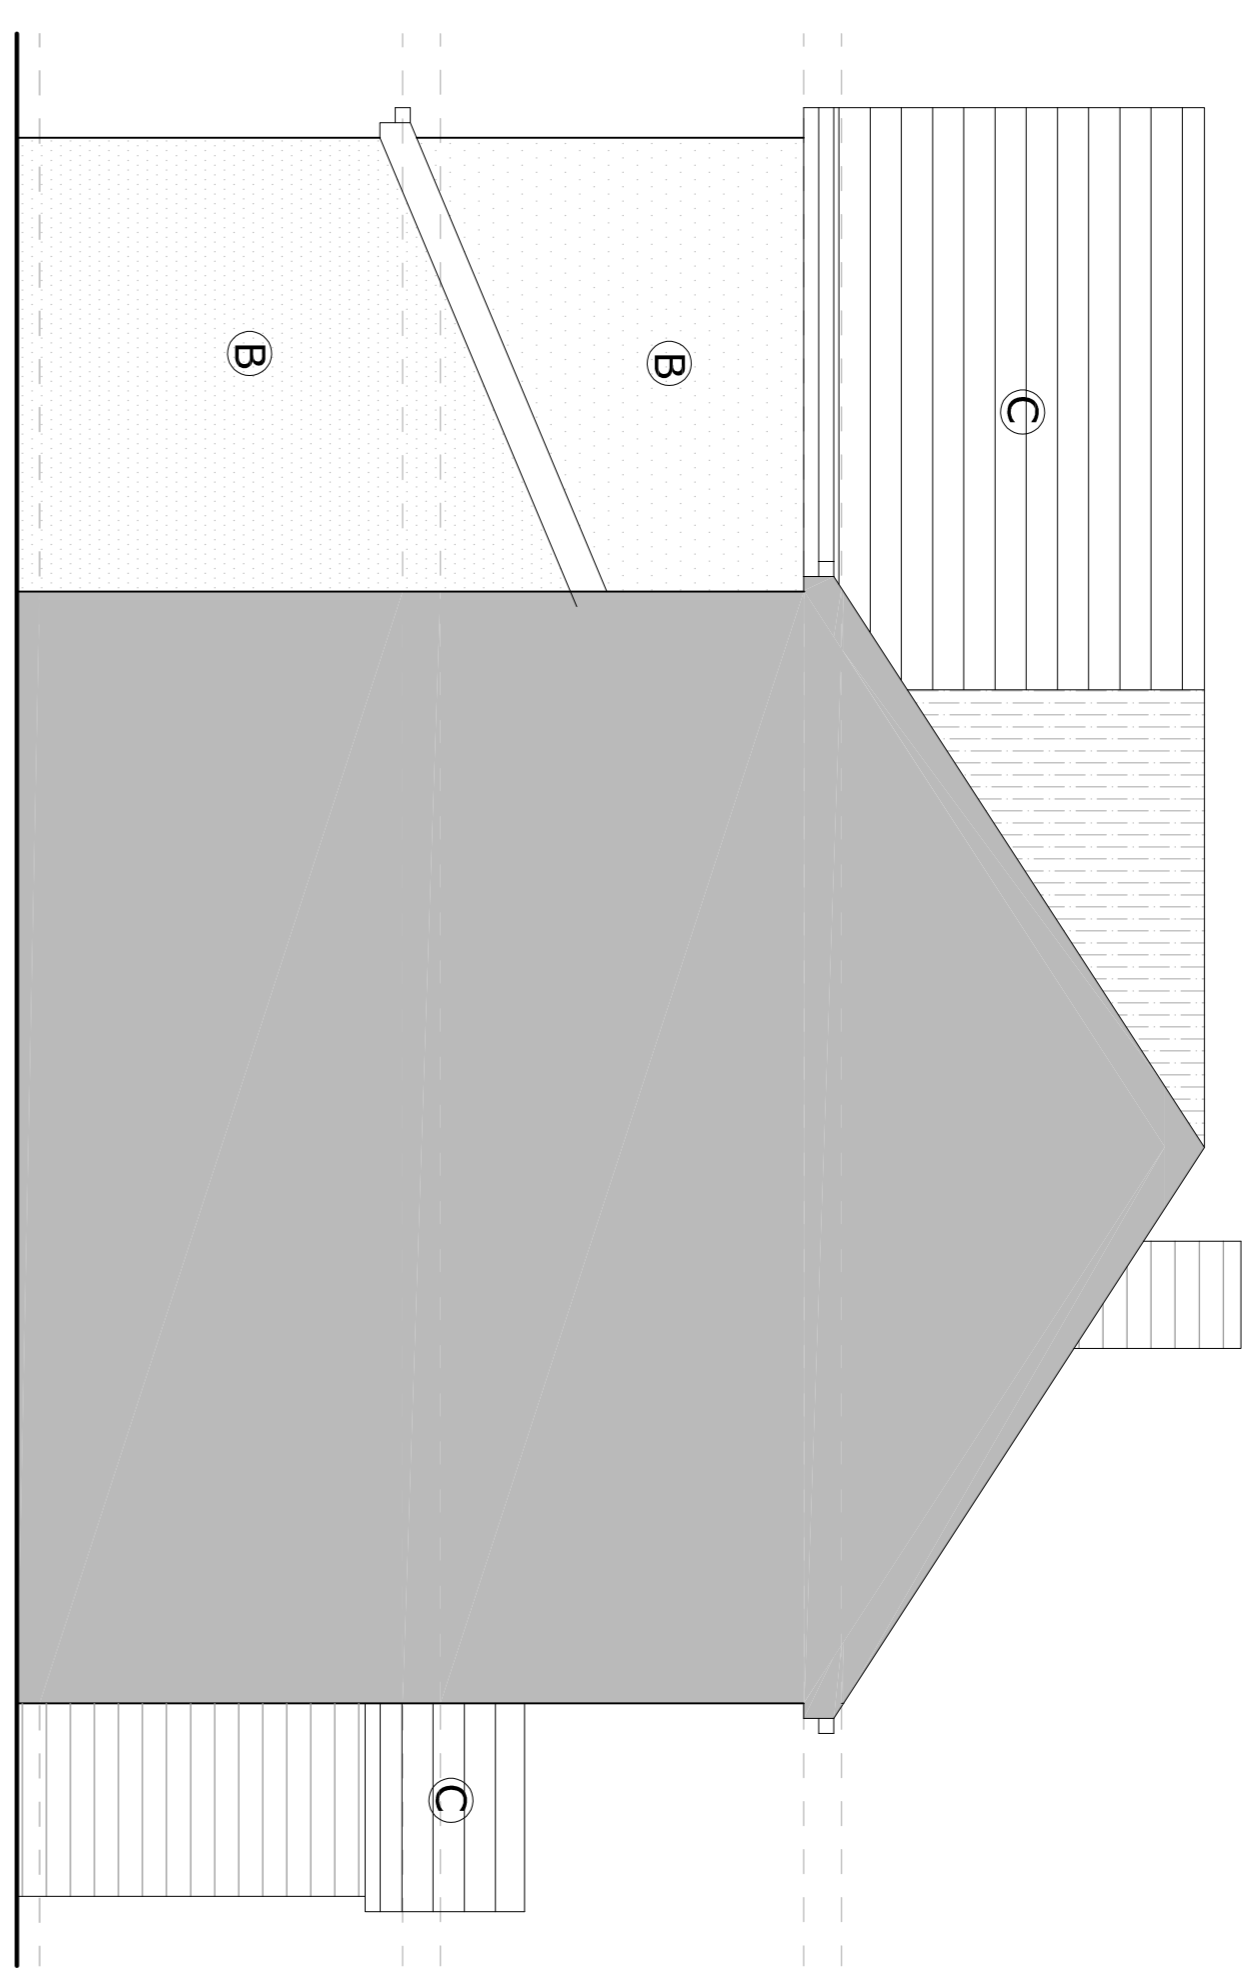

PROPOSED SIDE ELEVATION
SCALE 1:50 @ A1

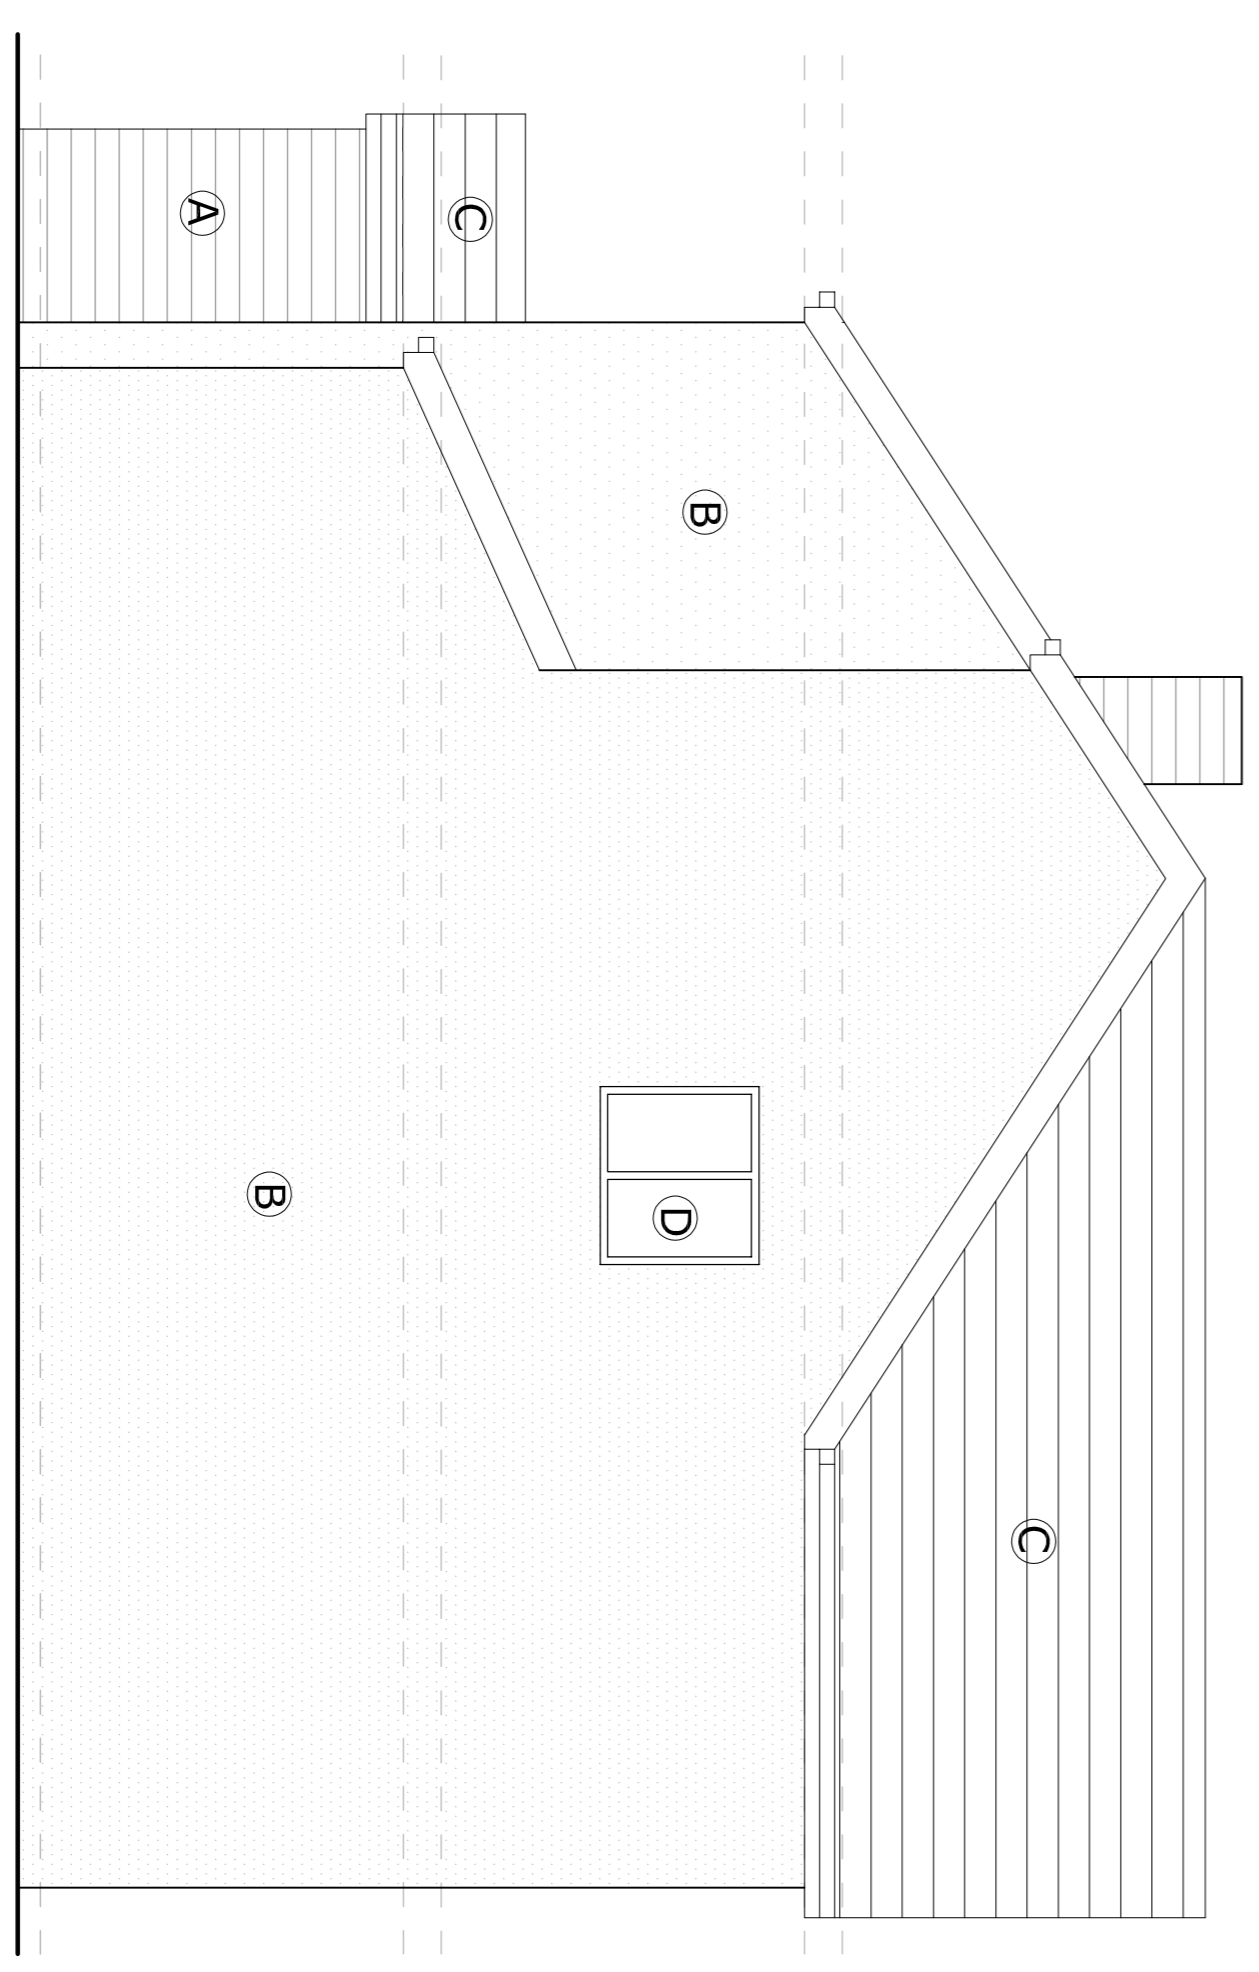

PROPOSED SIDE ELEVATION
SCALE 1:50 @ A1

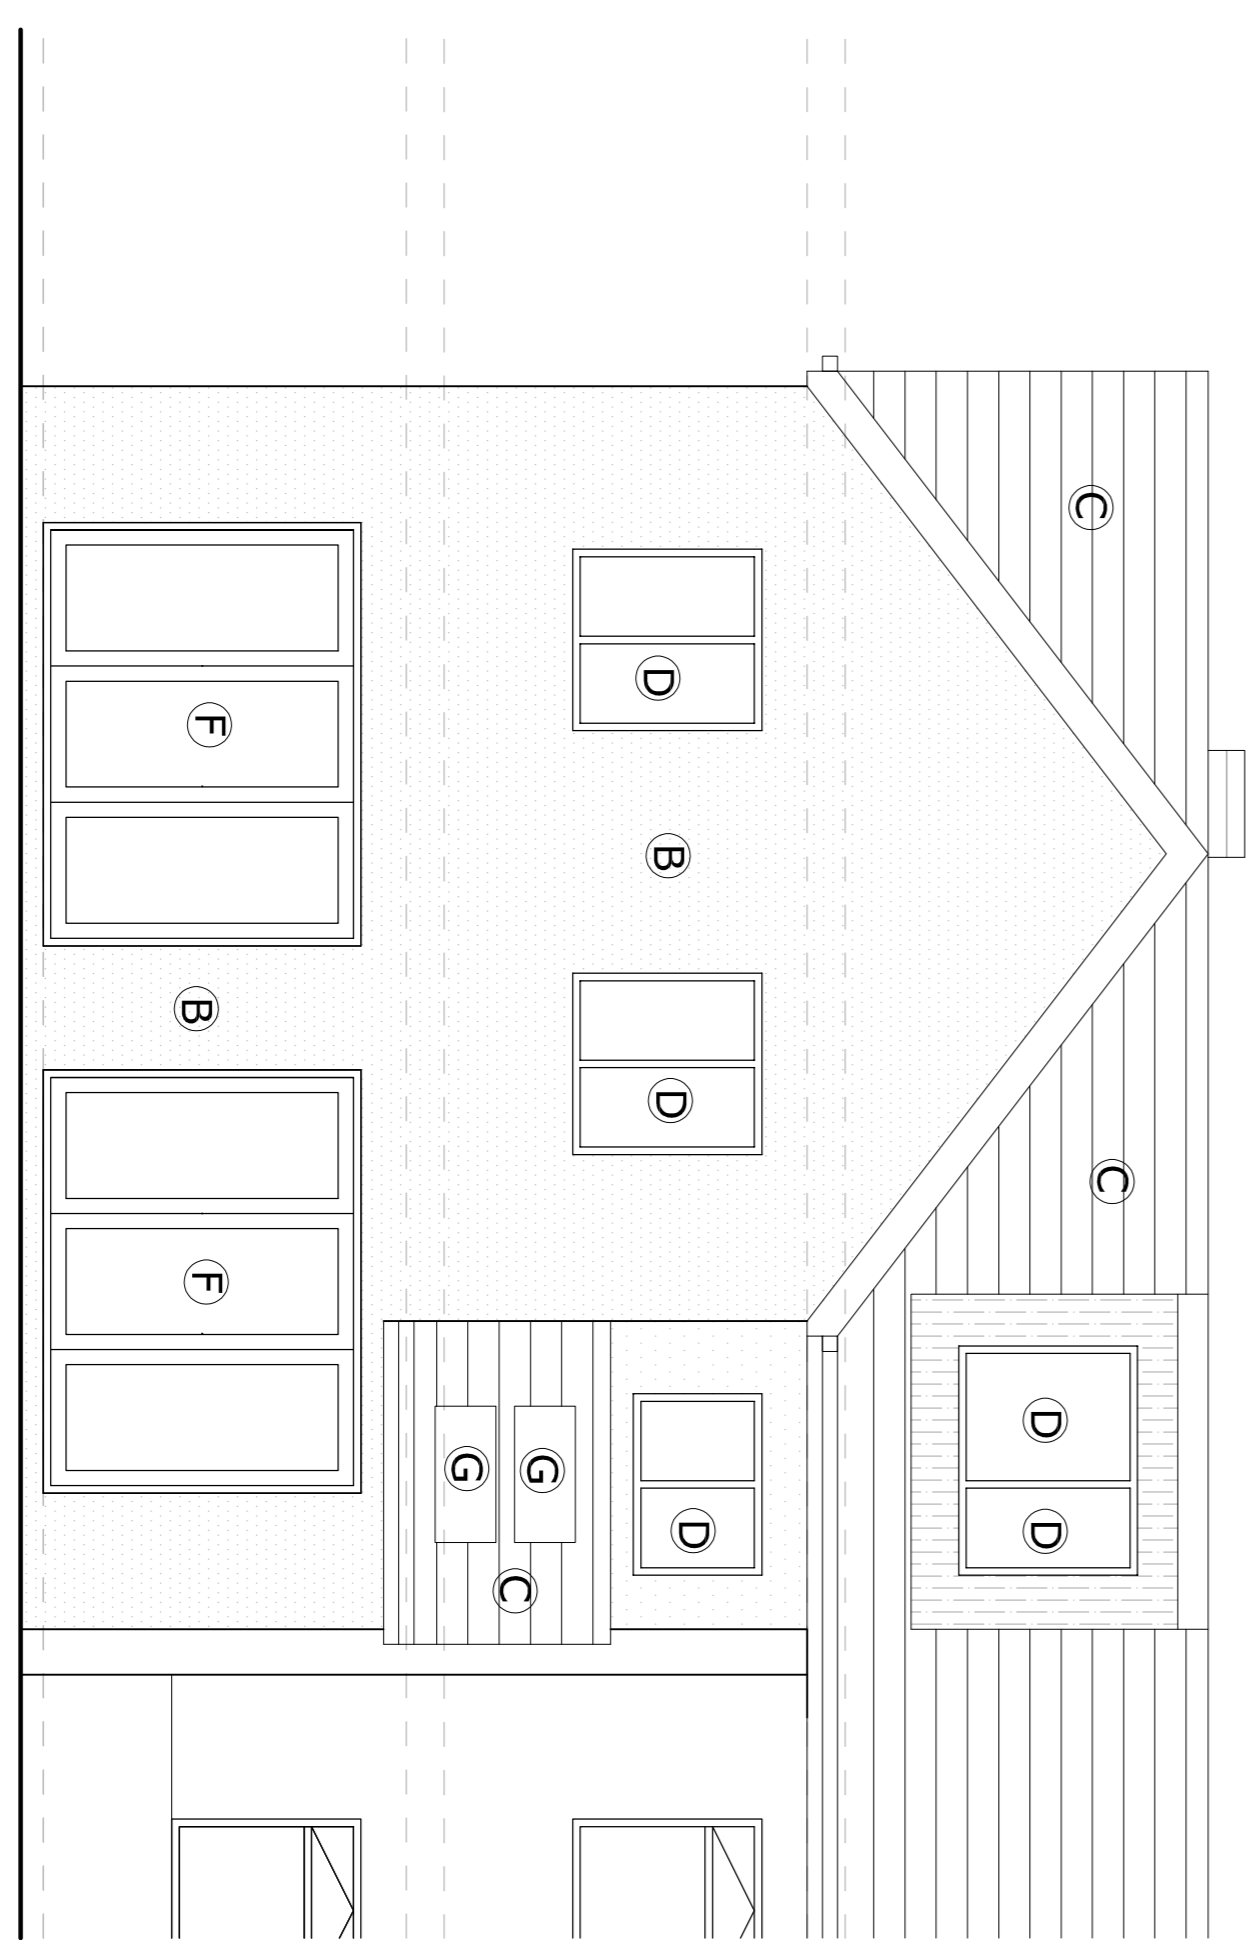

PROPOSED REAR ELEVATION
SCALE 1:50 @ A1

- KEY**
- A PROPOSED STONE
 - B PROPOSED PEBBLEDASH
 - C PROPOSED GREY TILE
 - D PROPOSED GREY WINDOWS
 - E PROPOSED GREY DOORS
 - F PROPOSED BIFOLD DOORS
 - G PROPOSED VELUX WINDOWS

- KEY**
- 1 EXISTING STONE
 - 2 EXISTING PEBBLEDASH
 - 3 EXISTING GREY TILE
 - 4 EXISTING WHITE WINDOWS
 - 5 EXISTING DOORS

Project:

18 Green Close,
Eastburn,
Keighley,
BD20 8UX

Drawing Title:

Proposed Elevations

Drawing status: PRELIMINARY
CAD reference: N/A
Drawn: ST
Team: RAL
Date: 25/05/2022
Scale: 1:50@A1



ARCHITECTURE LLP
51 Tulyar Court
Gilstead
Bingley, BD16 3ND

Drawing no: 2022-563-B004