



- Notes**
1. Do not scale drawing. If in doubt contact PL07 74
 2. All dimensions are in millimetres unless noted otherwise
 3. Not for construction unless otherwise shown
 4. Where appropriate, this drawing is to be read in conjunction with the following drawings: PL07 74
 5. The design shown on this drawing is the property of PL07 74 and is not to be used or reproduced in any form without the written consent of PL07 74. It is to be used in accordance with a contract, licence or agreement in writing with PL07 74


REVISION
BY: STC (25/05/2022 - JPM/JS)

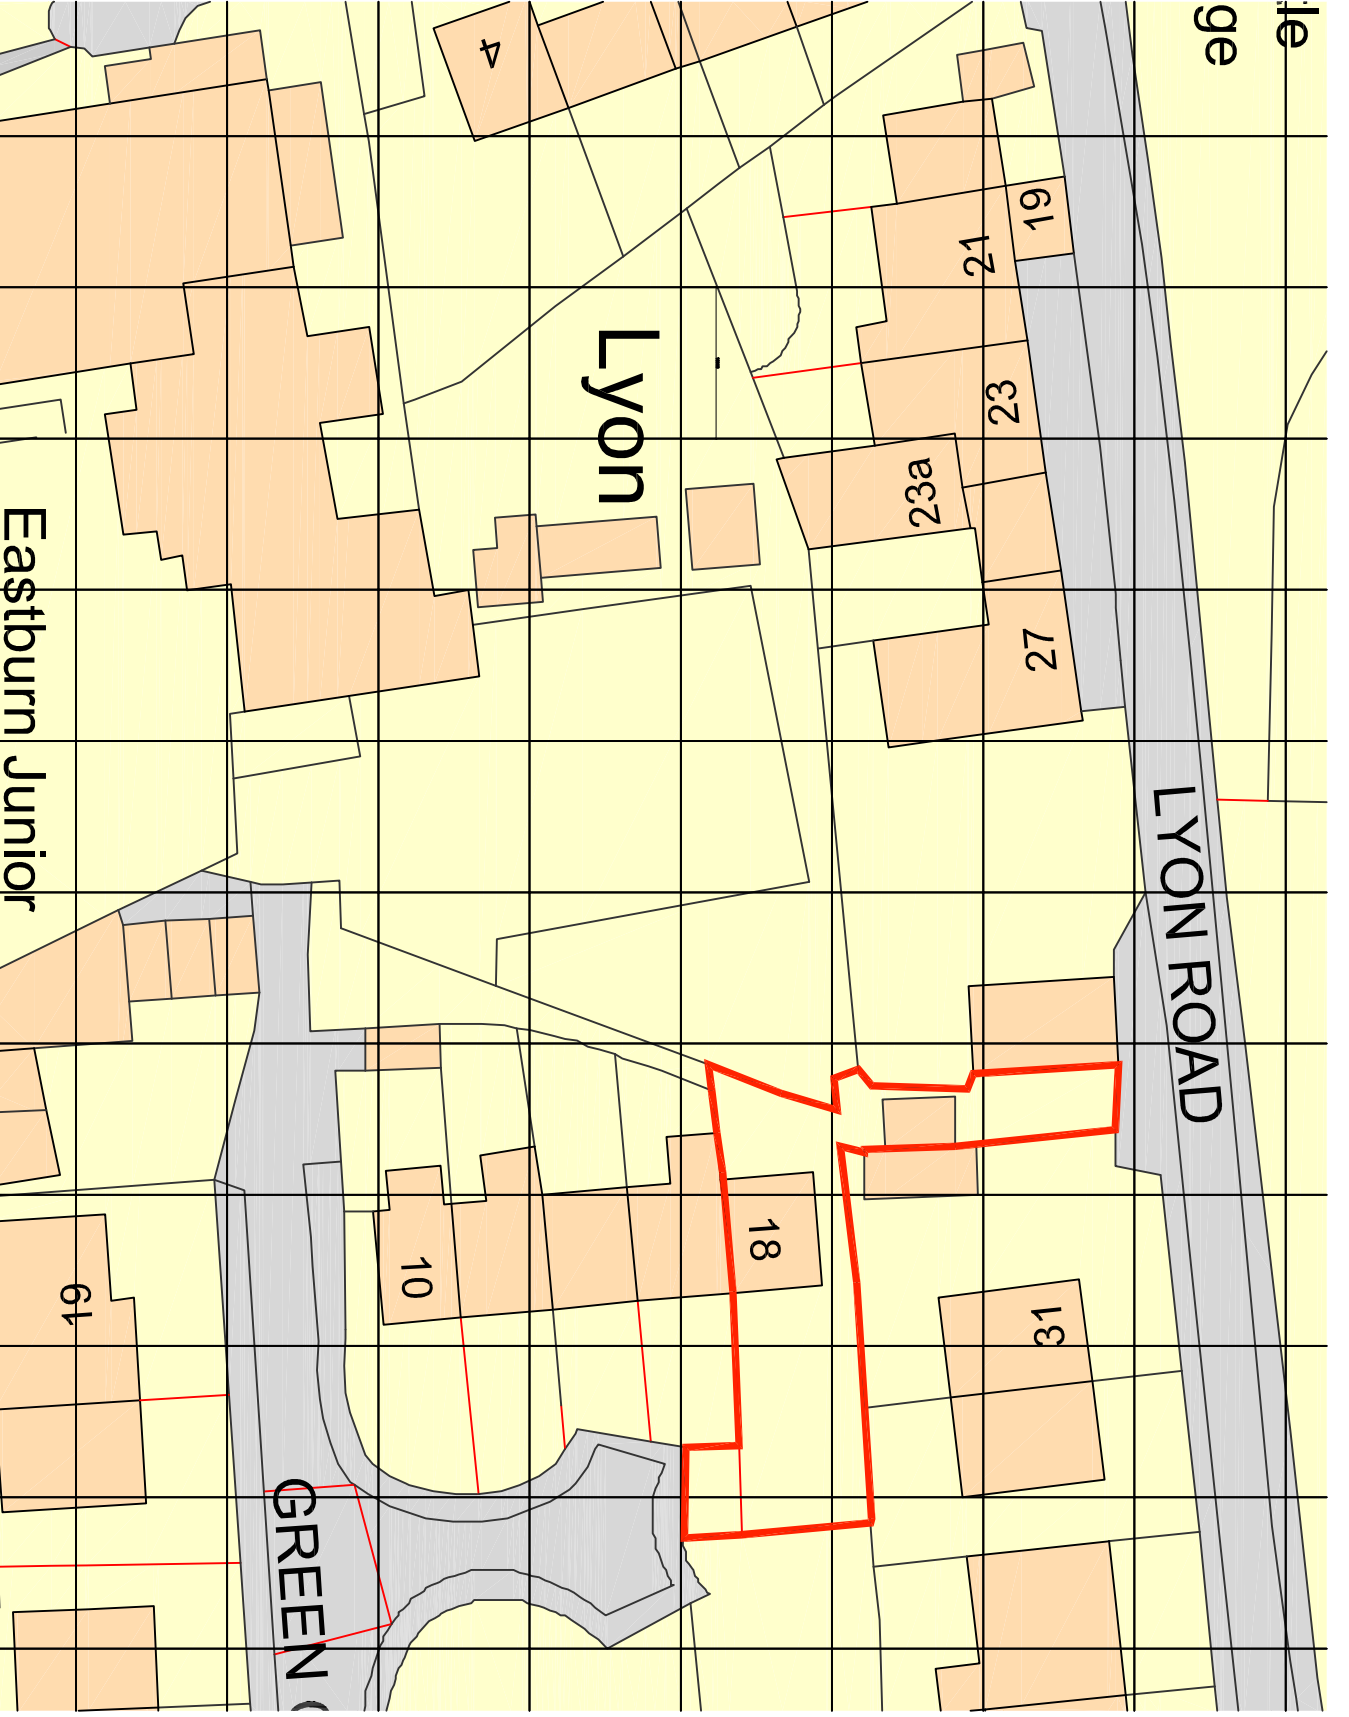


EXISTING LOCATION PLAN
SCALE 1:500 @ A1

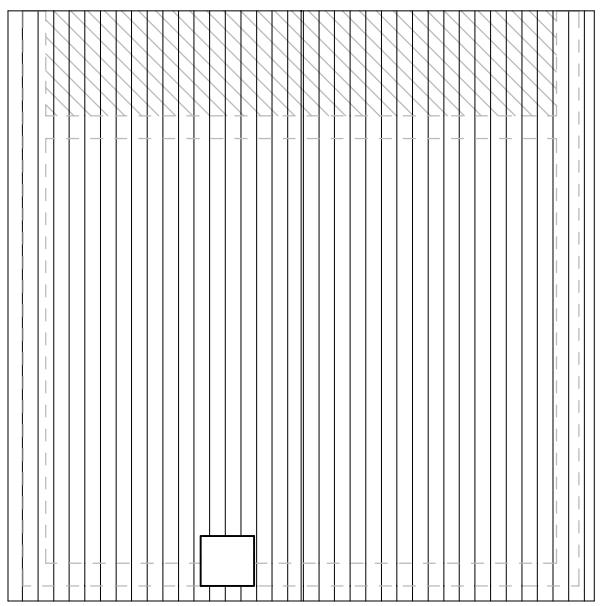


EXISTING ROOF PLAN
SCALE 1:100 @ A1

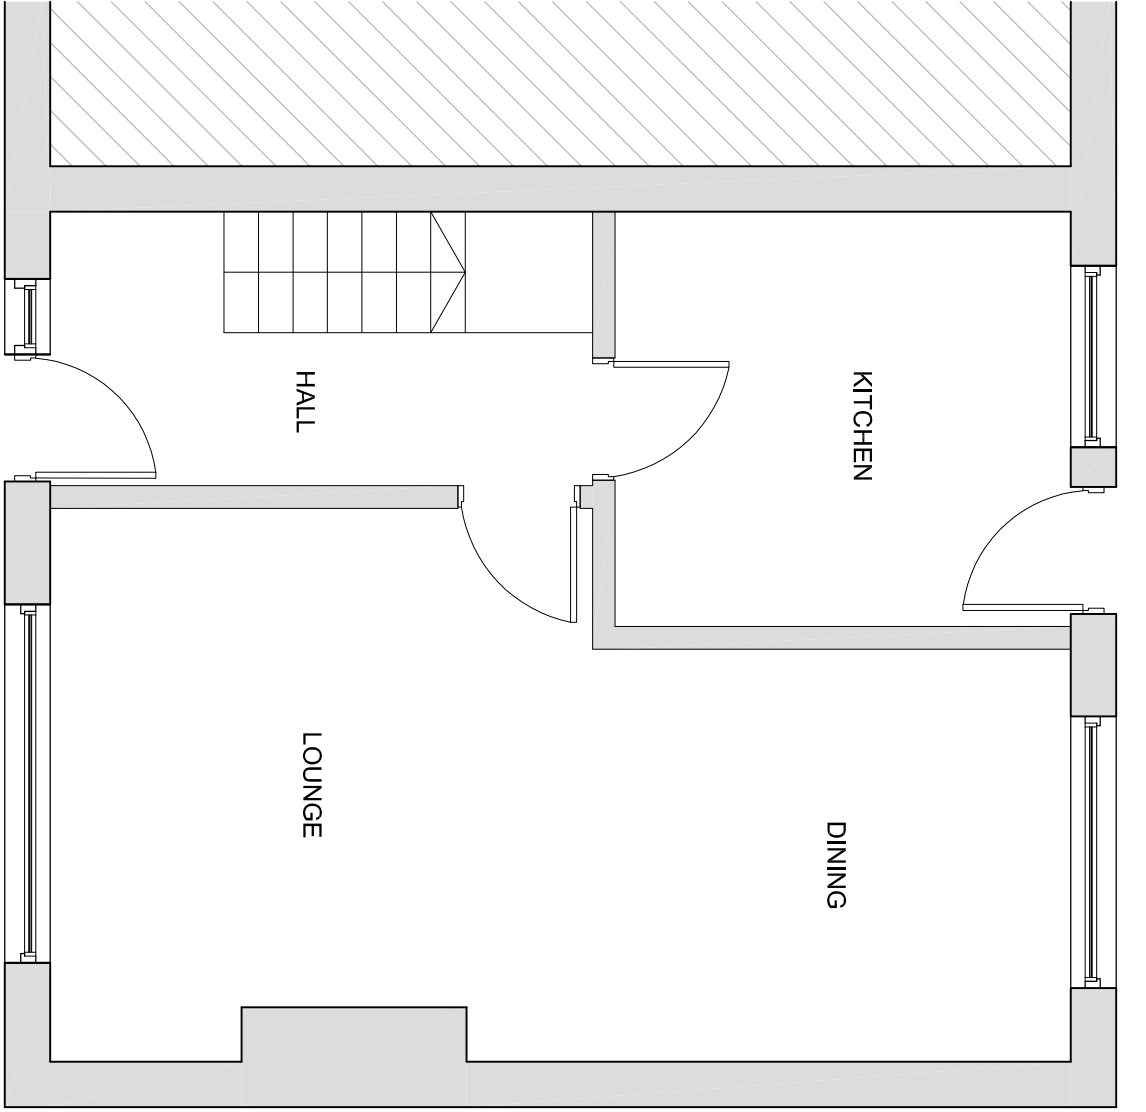

EXISTING GROUND FLOOR PLAN
SCALE 1:50 @ A1

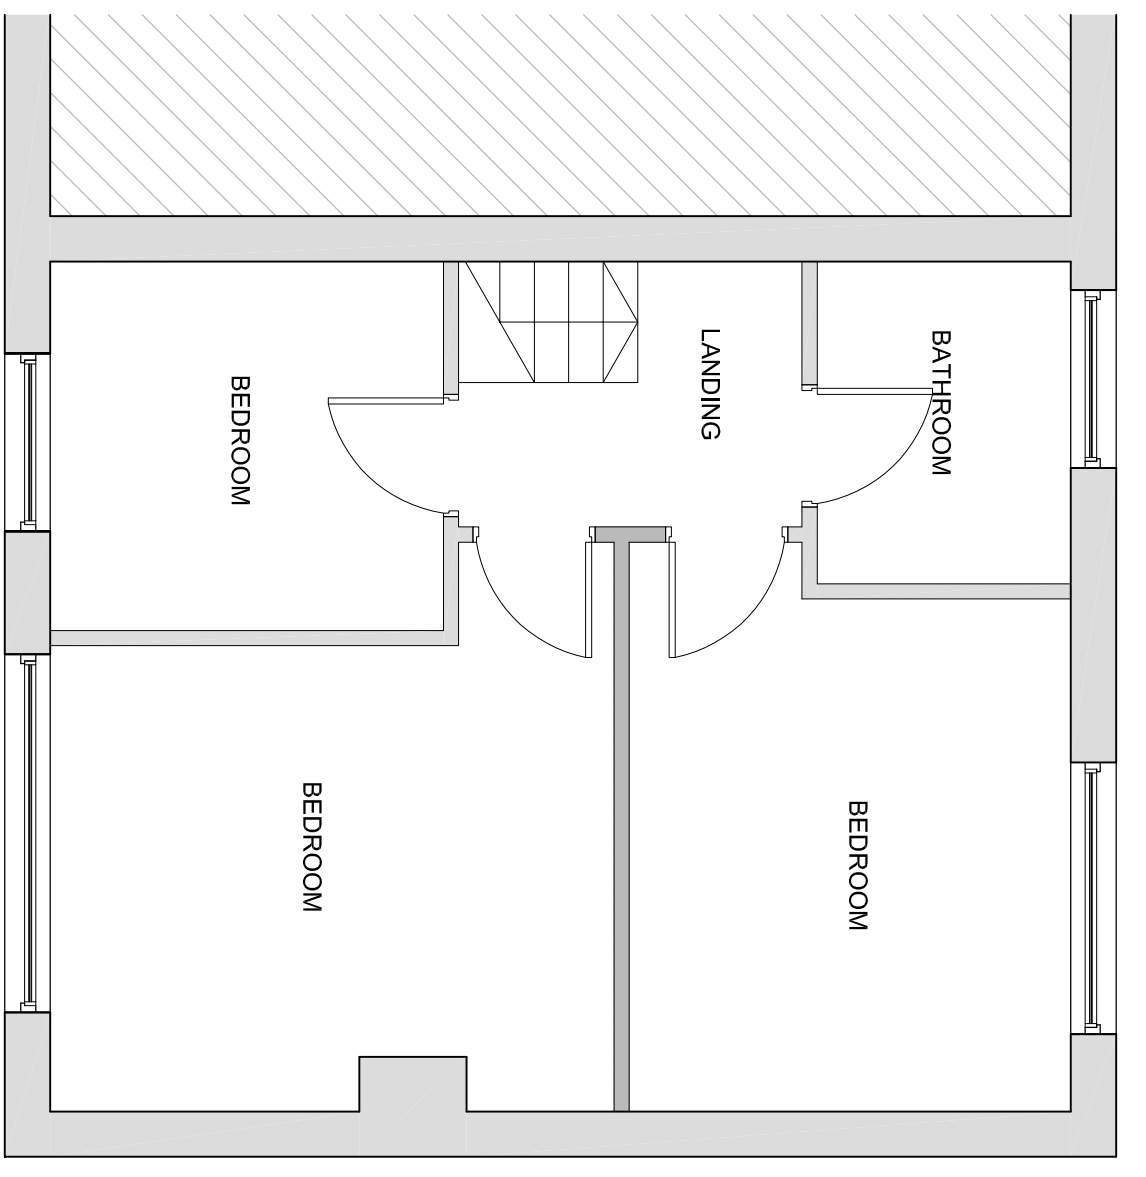

EXISTING FIRST FLOOR PLAN
SCALE 1:50 @ A1

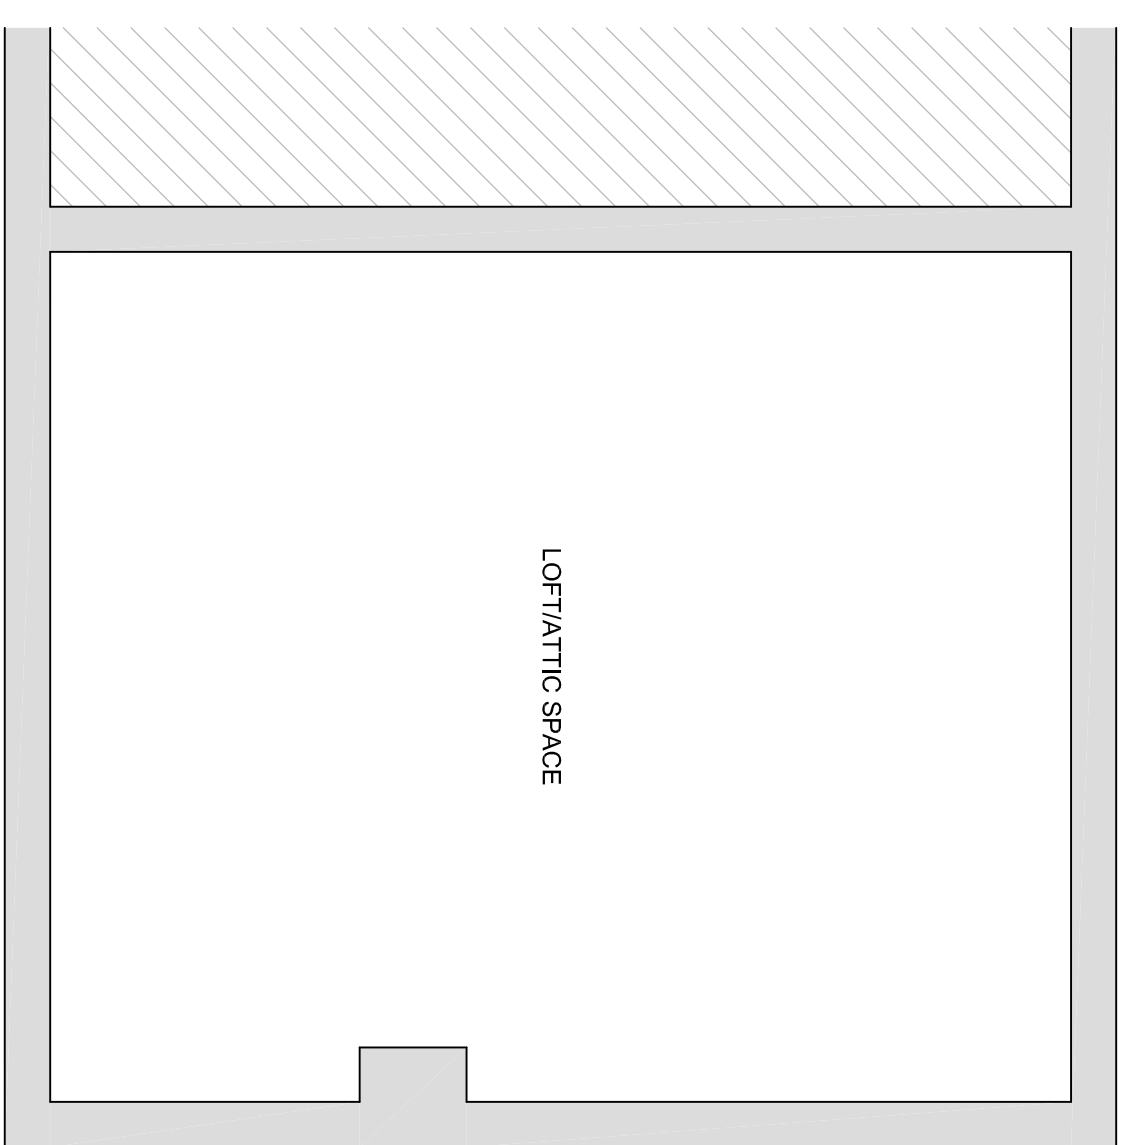

EXISTING SECOND FLOOR PLAN
SCALE 1:50 @ A1

Project:

18 Green Close,
Eastburn,
Keighley,
BD20 8UX

Drawing Title:

Existing Floor Plans

Drawing status: PRELIMINARY
CAD reference: N/A
Drawn: ST
Team: RAL
Date: 25/05/2022
Scale: 1:50@A1



51 Tulyar Court
Gilstead
Bingley, BD16 3ND

Drawing no: 2022-563-A003