



- Notes**
1. Do not scale drawings. If in doubt contact PL07 74
  2. All dimensions are in millimetres unless noted otherwise
  3. Not for construction unless otherwise stated
  4. Where appropriate, this drawing is to be read in conjunction with the relevant specification and schedule of materials and in accordance with requirements of Regulation 15 of the Construction (Design and Management) Regulations 1994
  5. The design shown on this drawing is the property of PL07 74 and is not to be used, copied, reproduced or otherwise disclosed in whole or in part, except in accordance with a contract, licence or agreement in writing with PL07 74


**REVISION**  
BY: SCS/MLA -JPM/AS

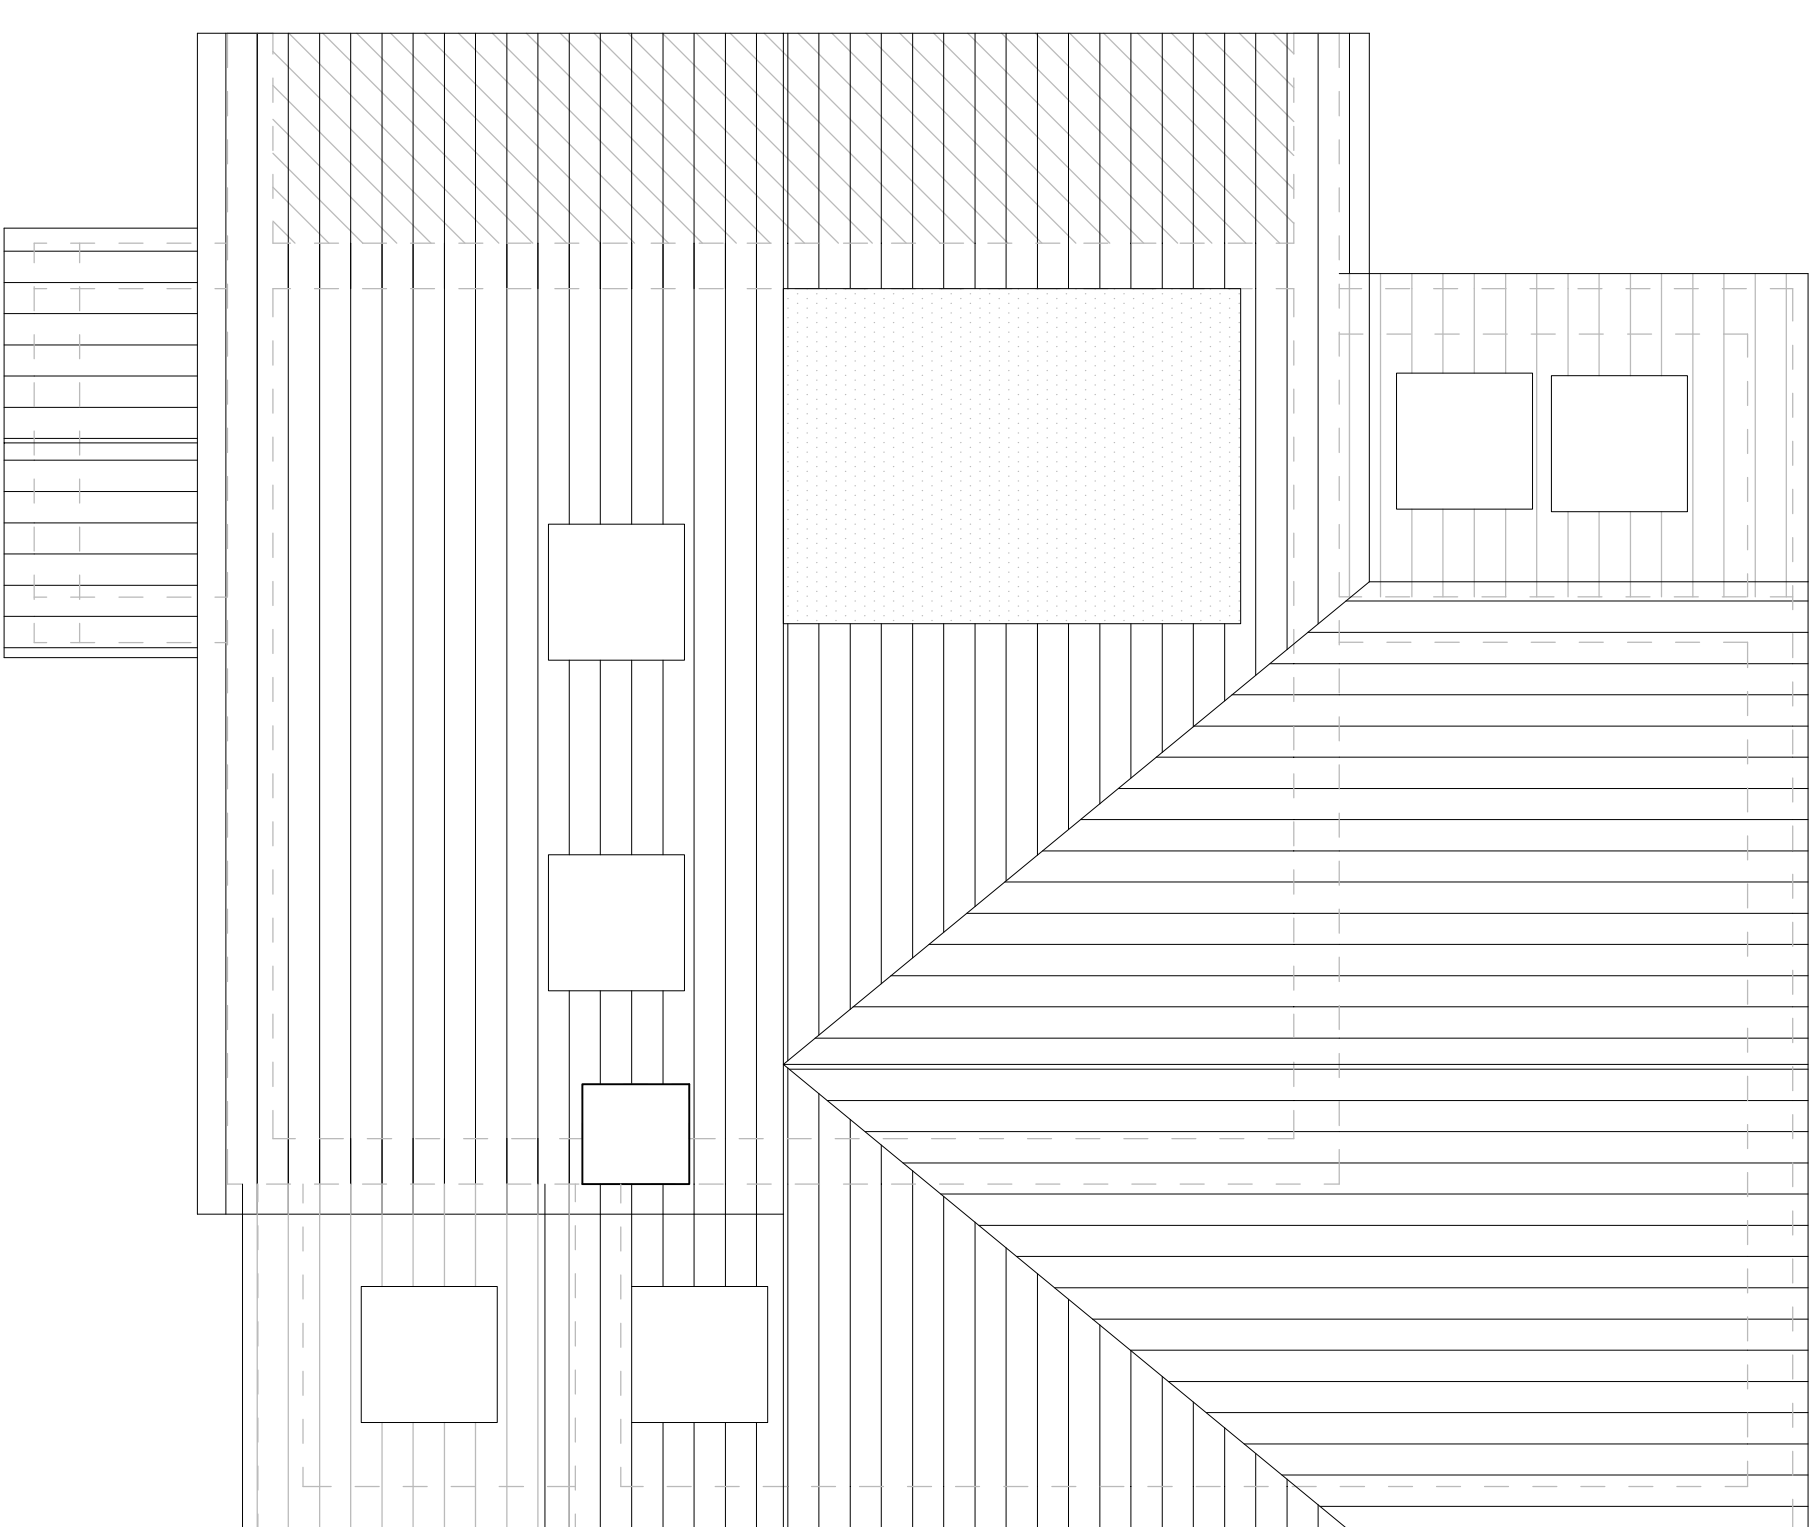


**PROPOSED ROOF PLAN**  
SCALE 1:100 @ A1

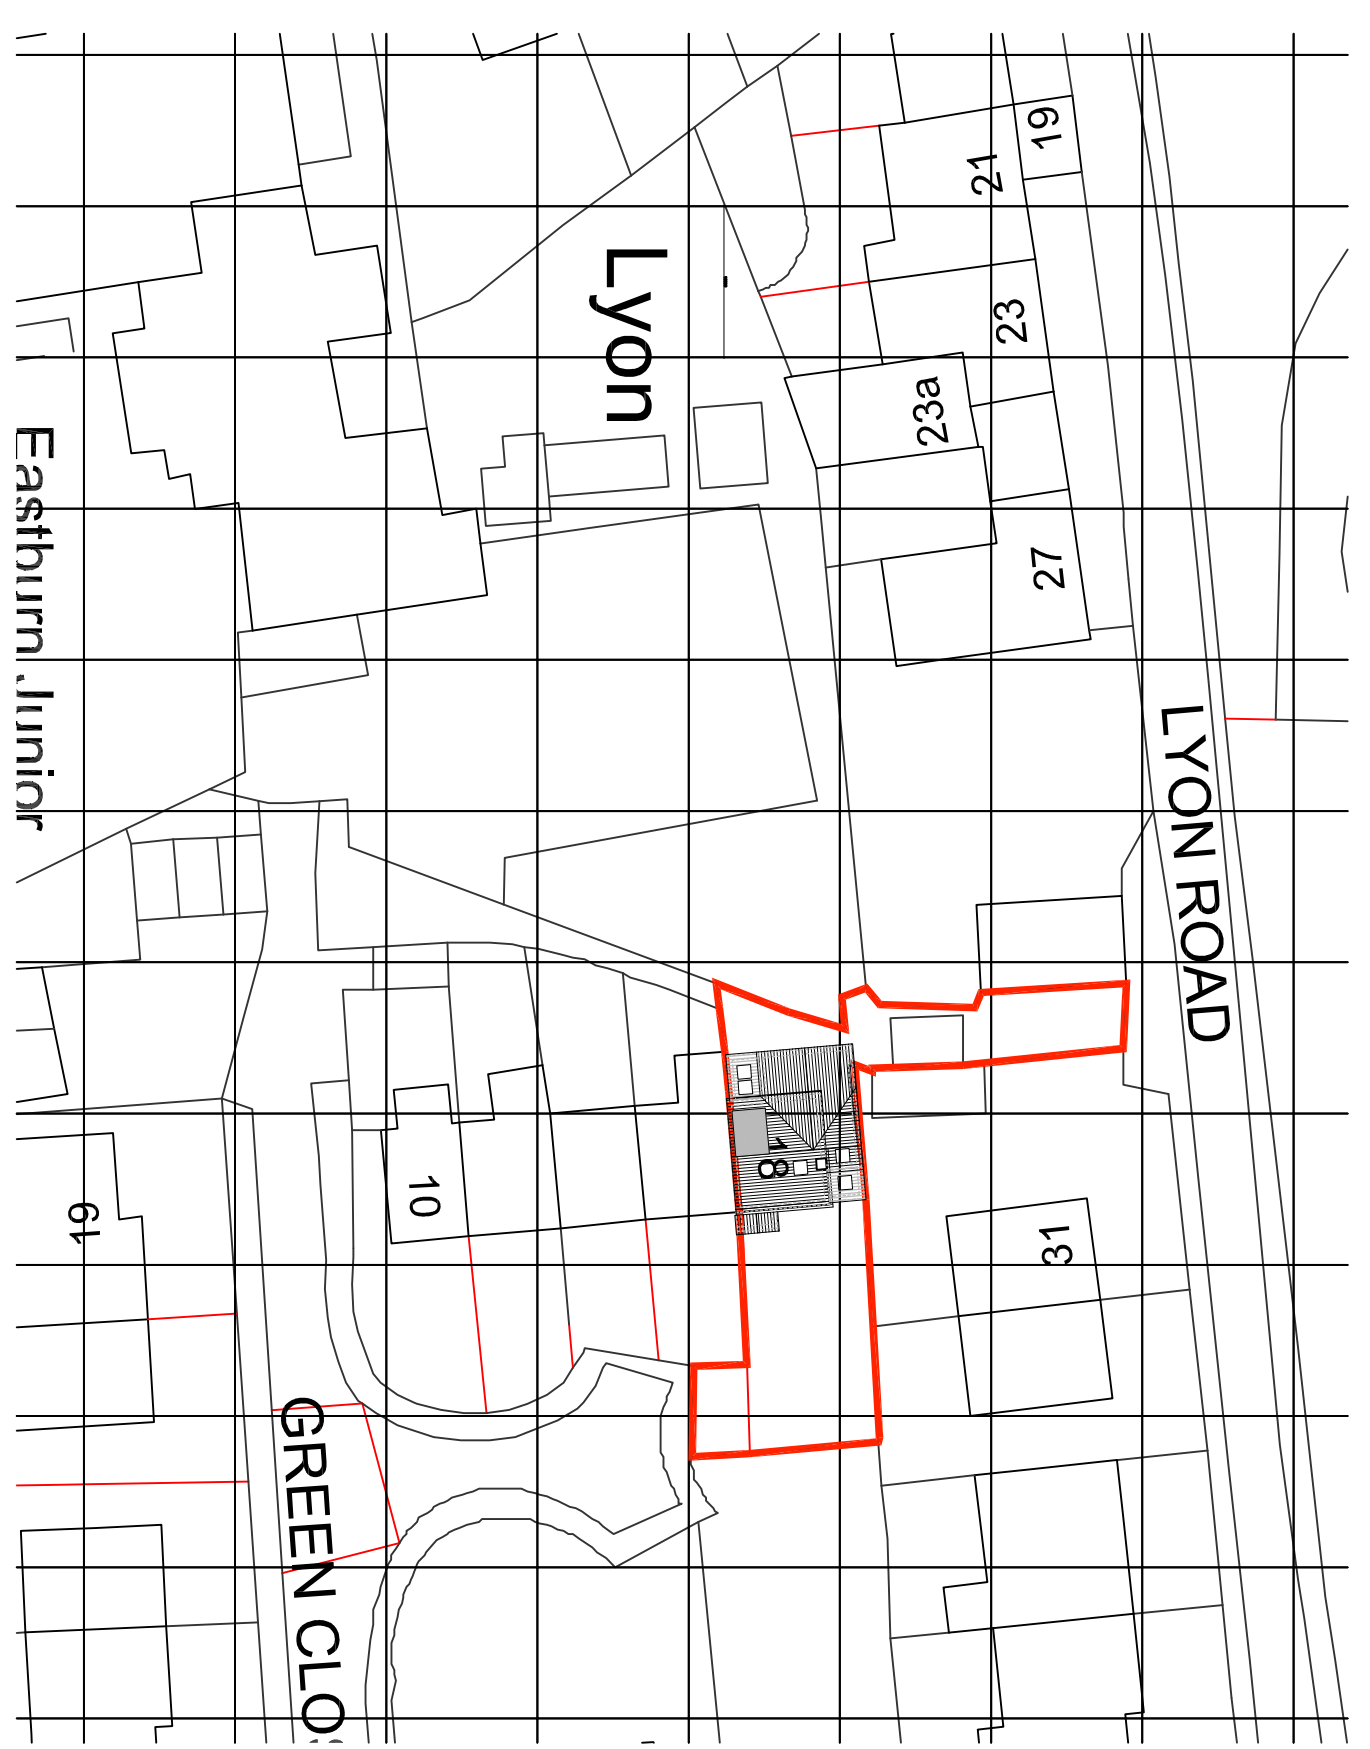


**EXPRIPOSED LOCATION PLAN**  
SCALE 1:500 @ A1

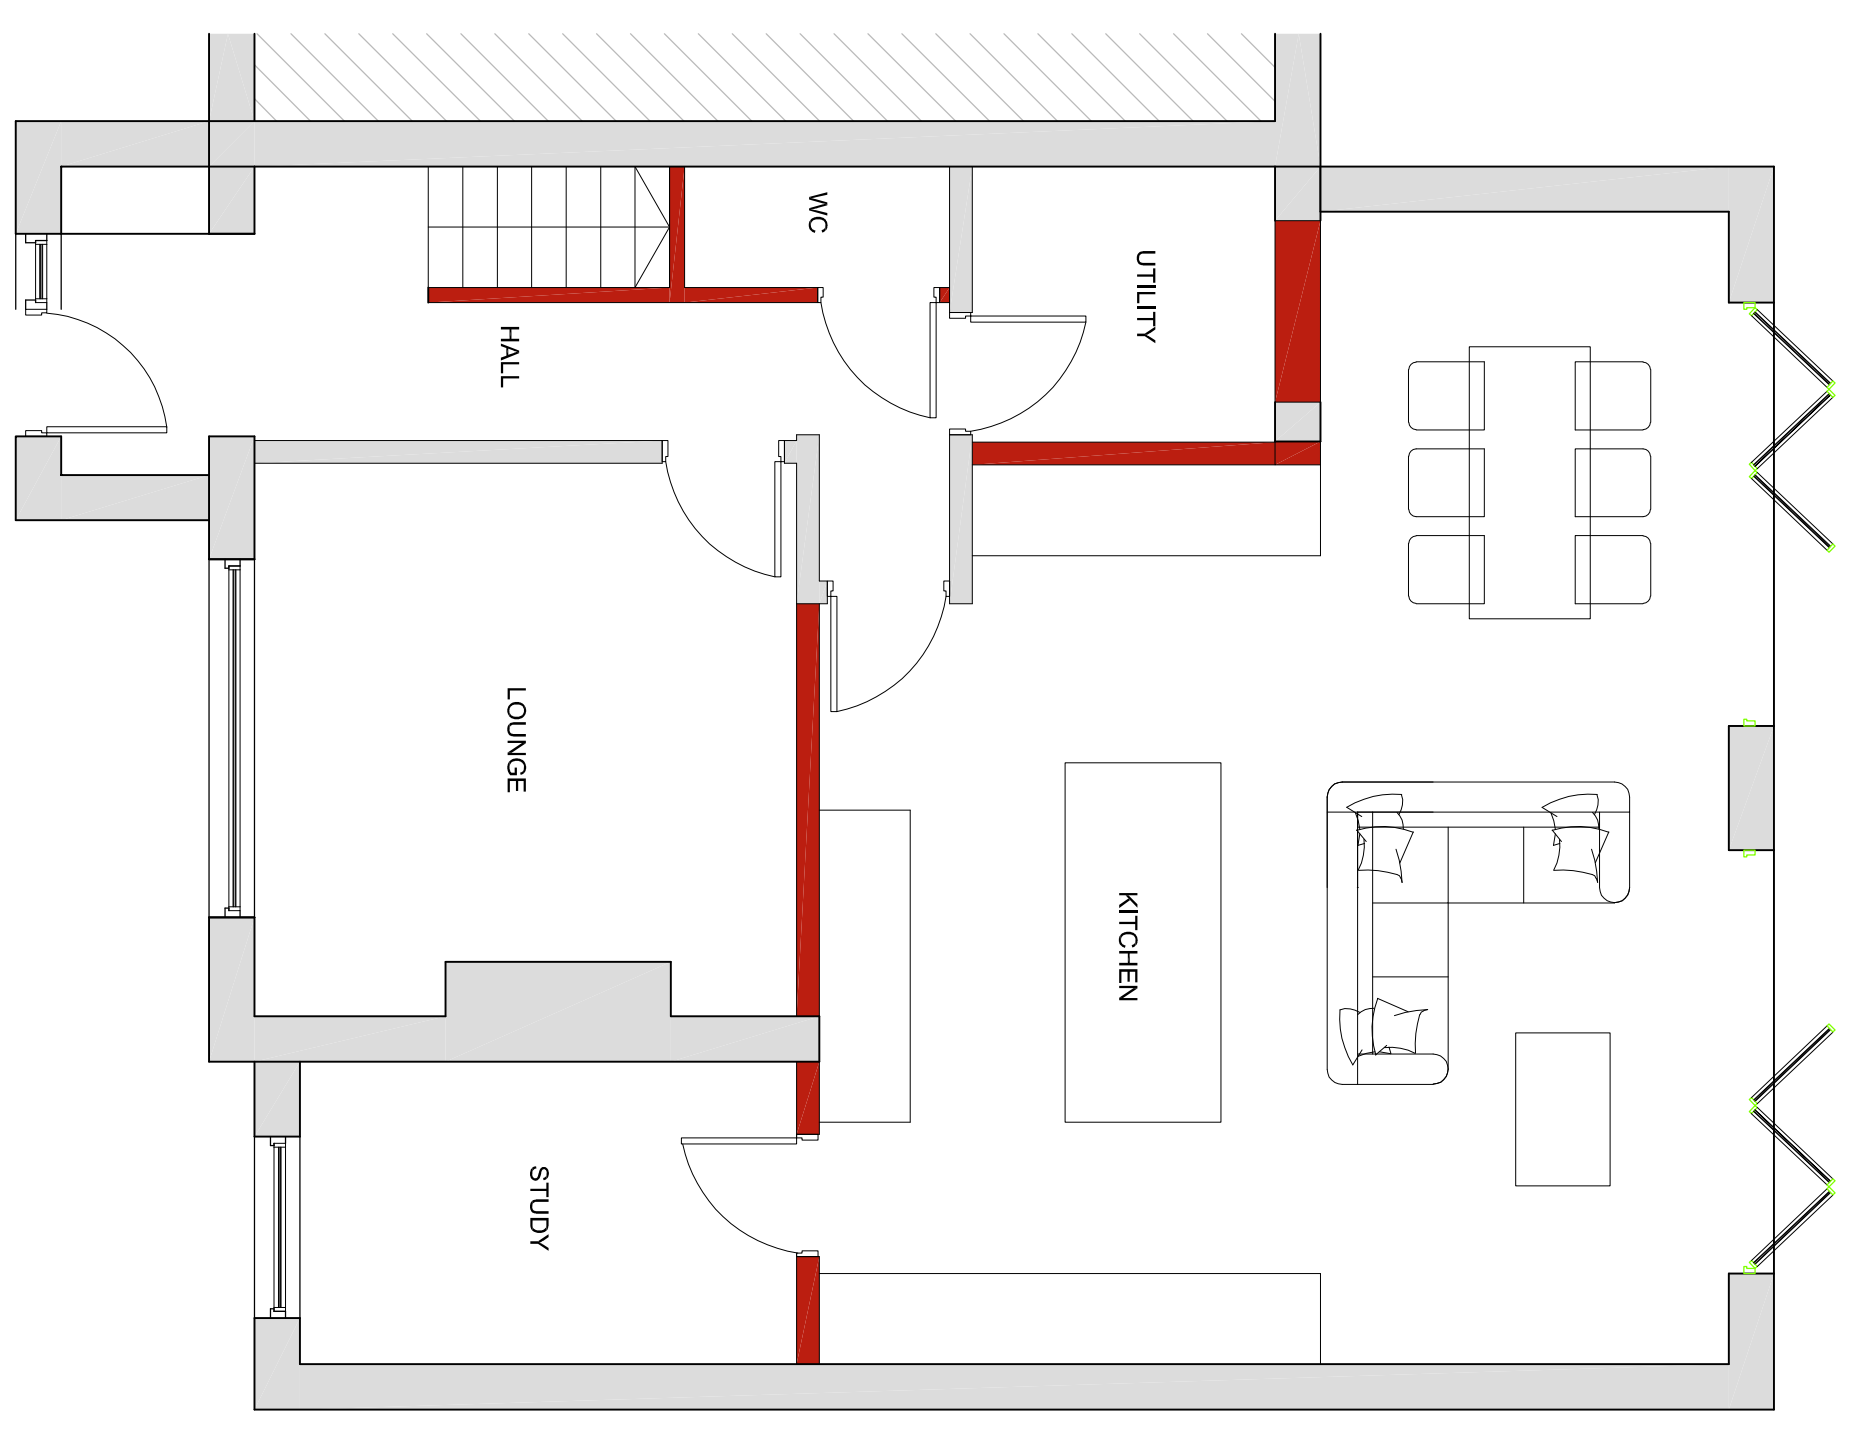

**PROPOSED GROUND FLOOR PLAN**  
SCALE 1:50 @ A1

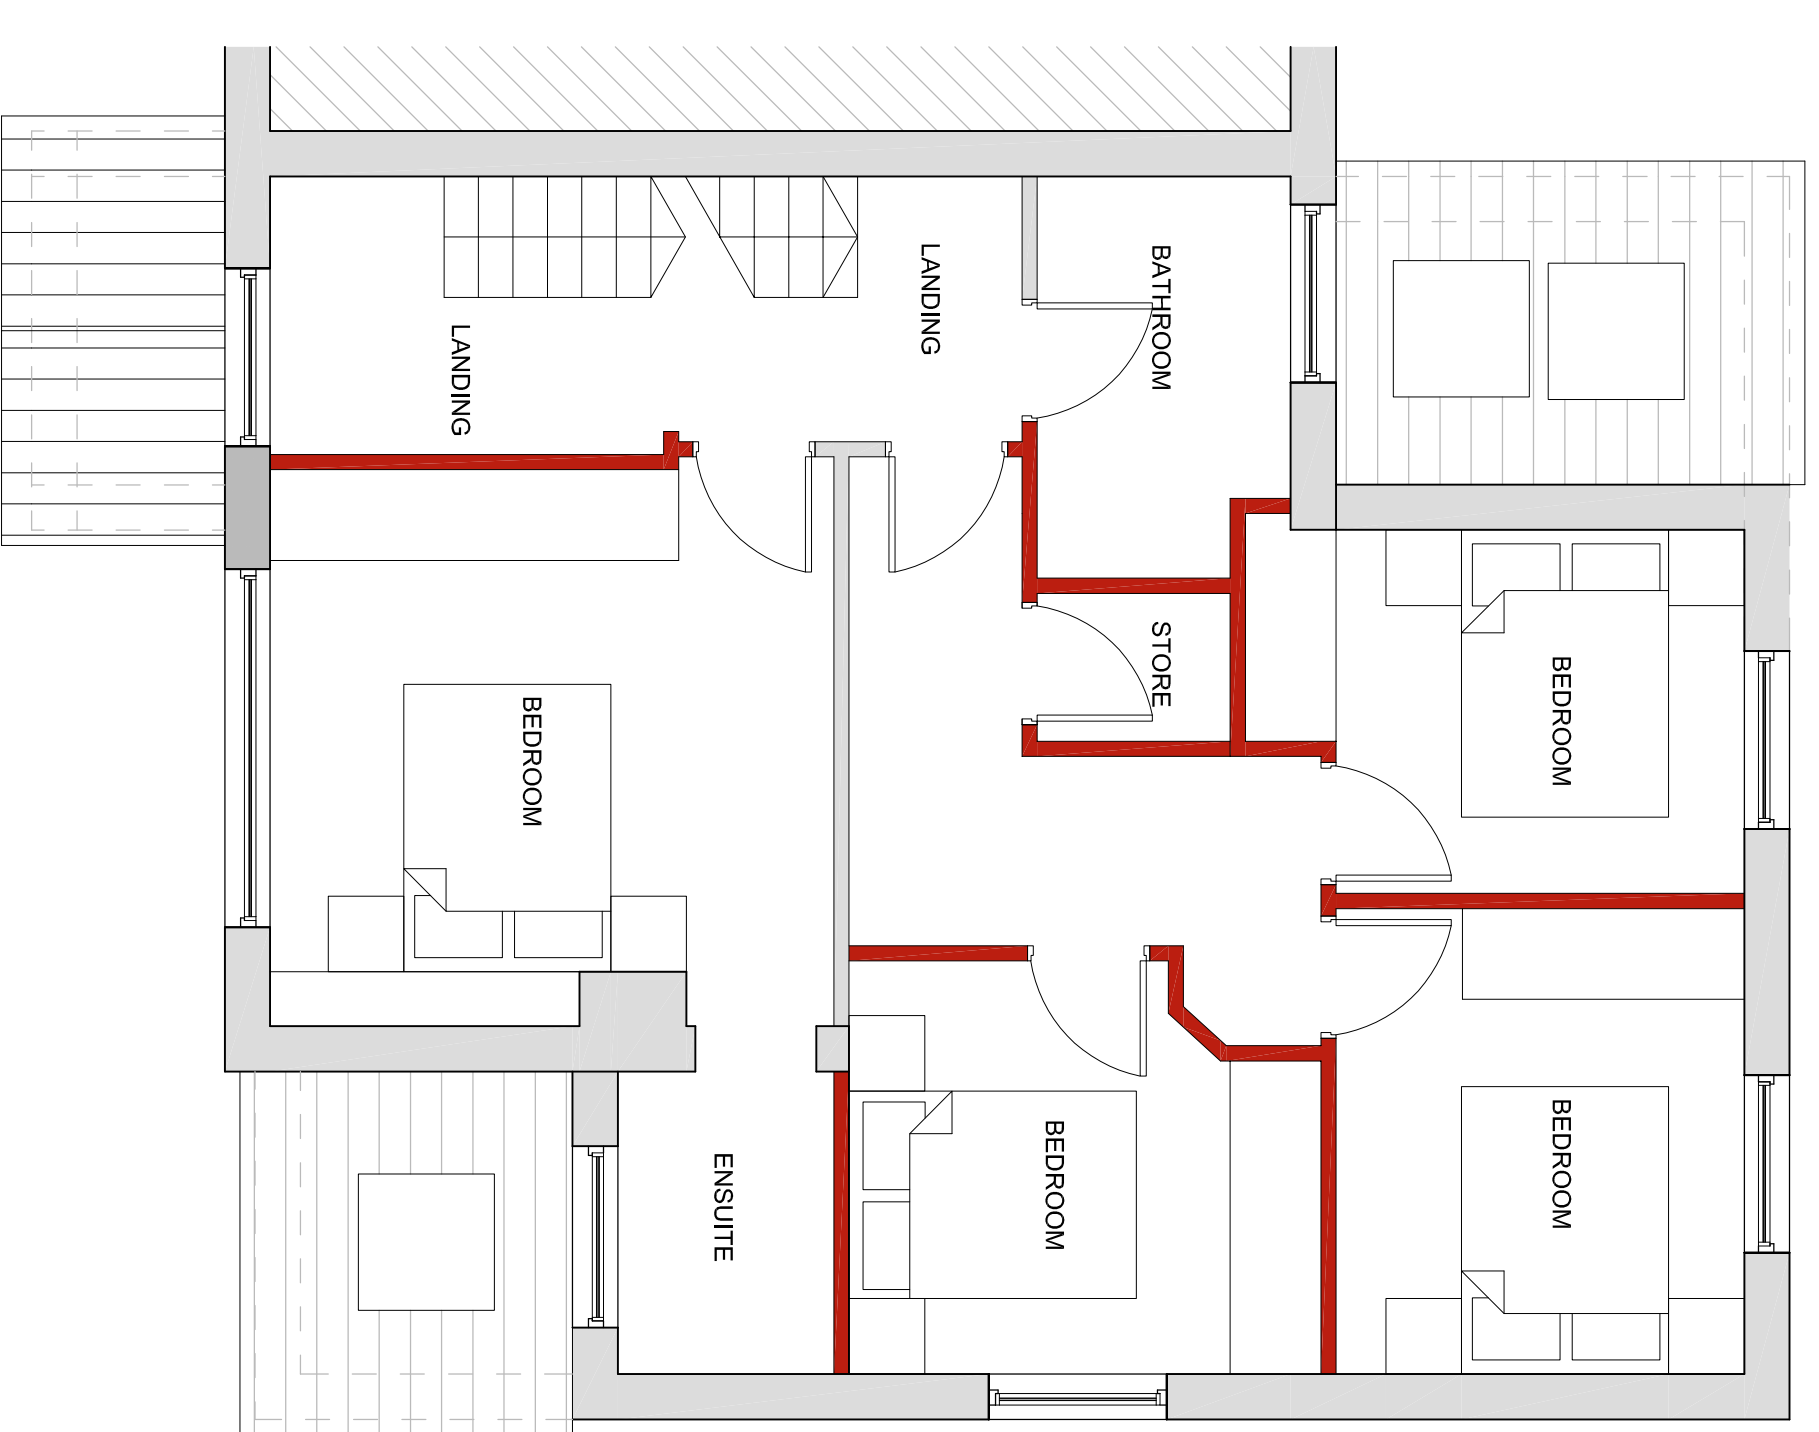

**PROPOSED FIRST FLOOR PLAN**  
SCALE 1:50 @ A1

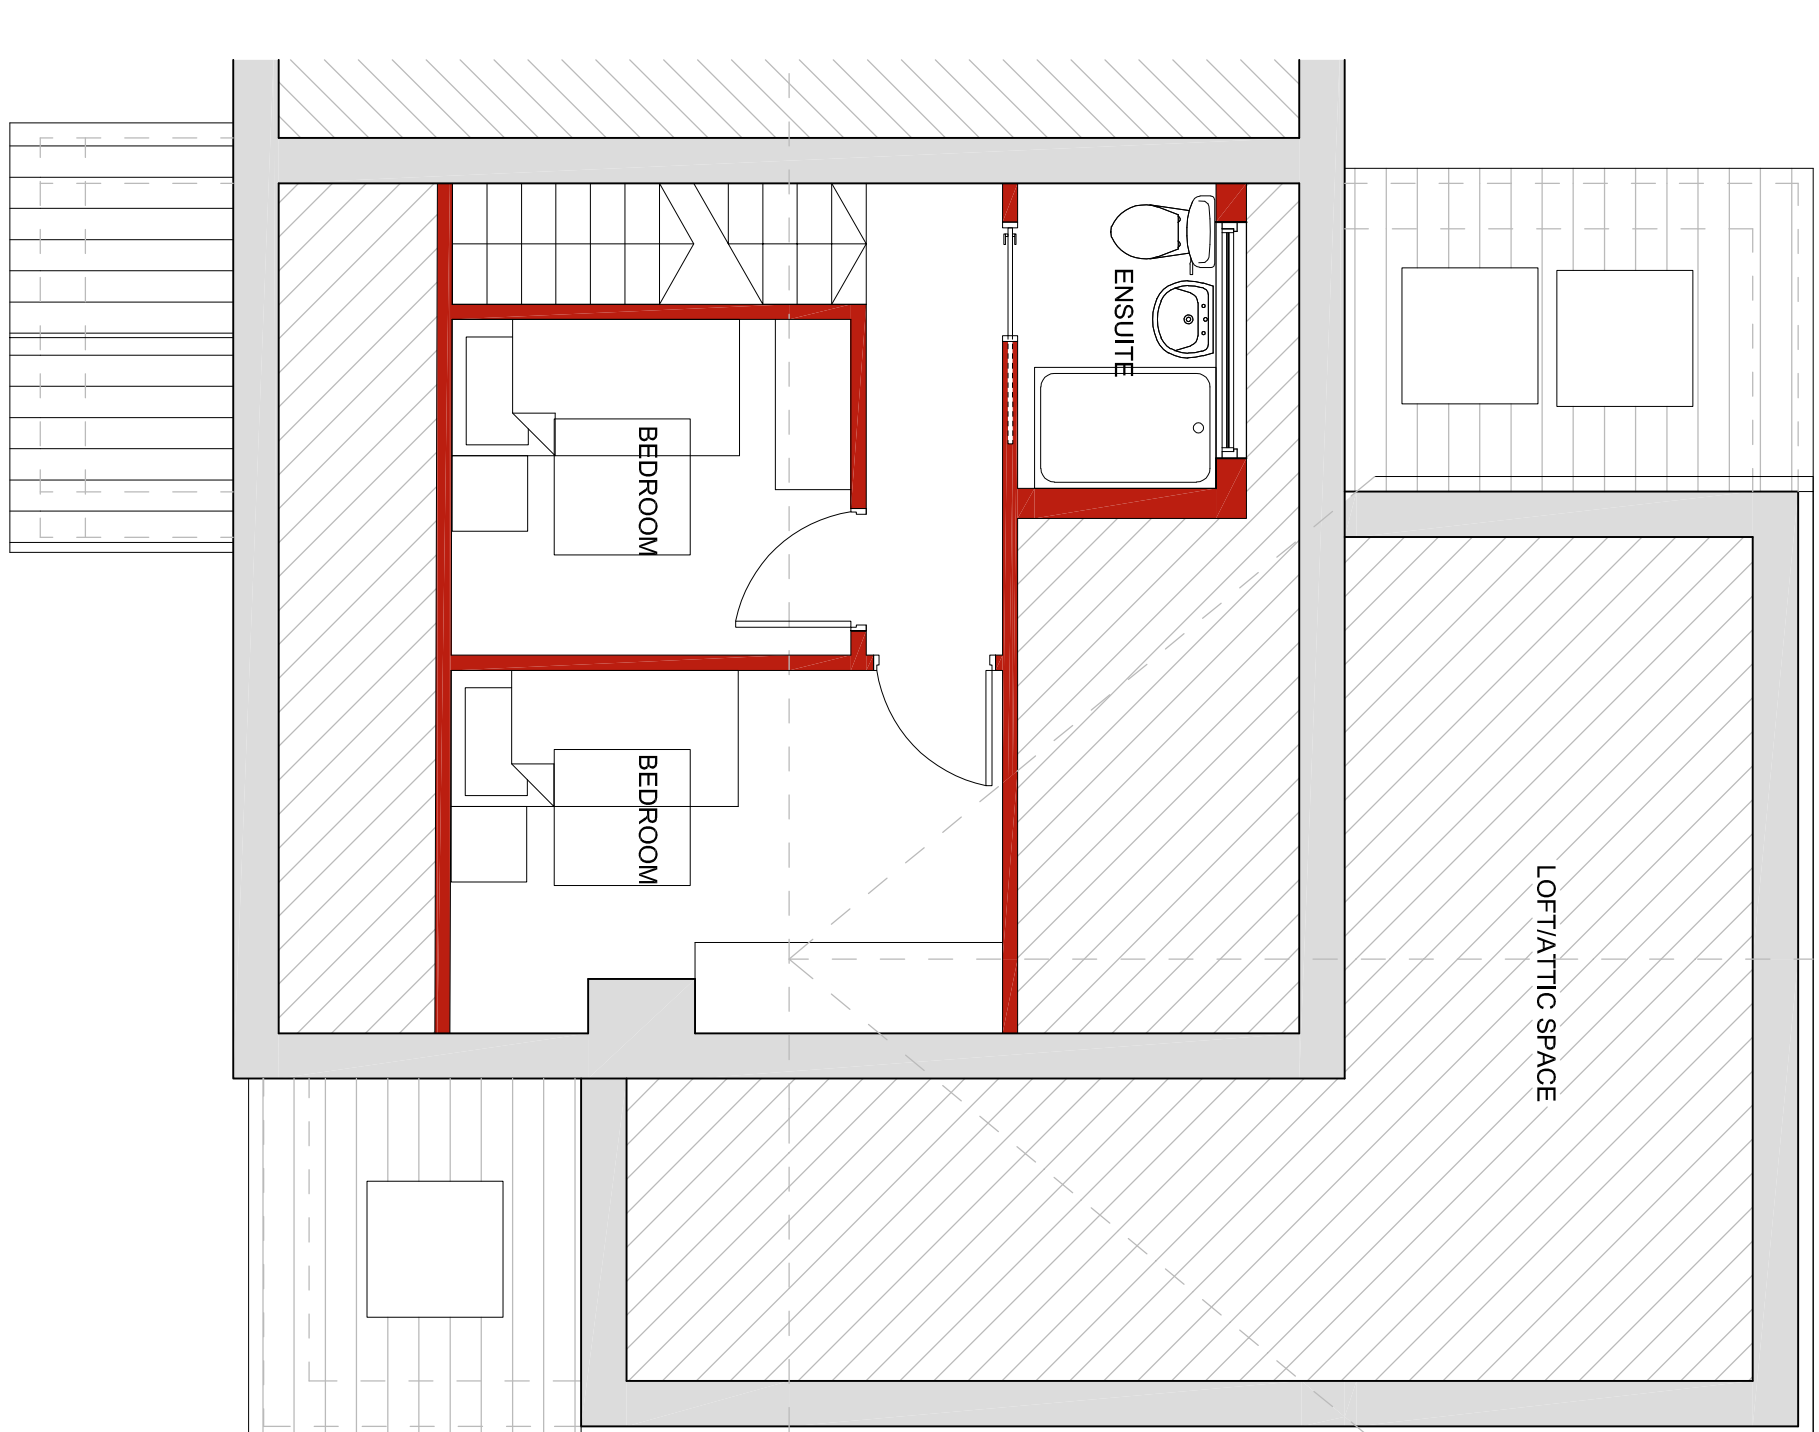

**PROPOSED SECOND FLOOR PLAN**  
SCALE 1:50 @ A1

**Project:**

18 Green Close,  
Eastburn,  
Keighley,  
BD20 8UX

**Drawing Title:**

Proposed Floor Plans

Drawing status:	PRELIMINARY
CAD reference:	N/A
Drawn:	ST
Team:	RAL
Date:	25/05/2022
Scale:	1:50@A1



**Drawing no:** 2022-563-B003