


32.9m approx.

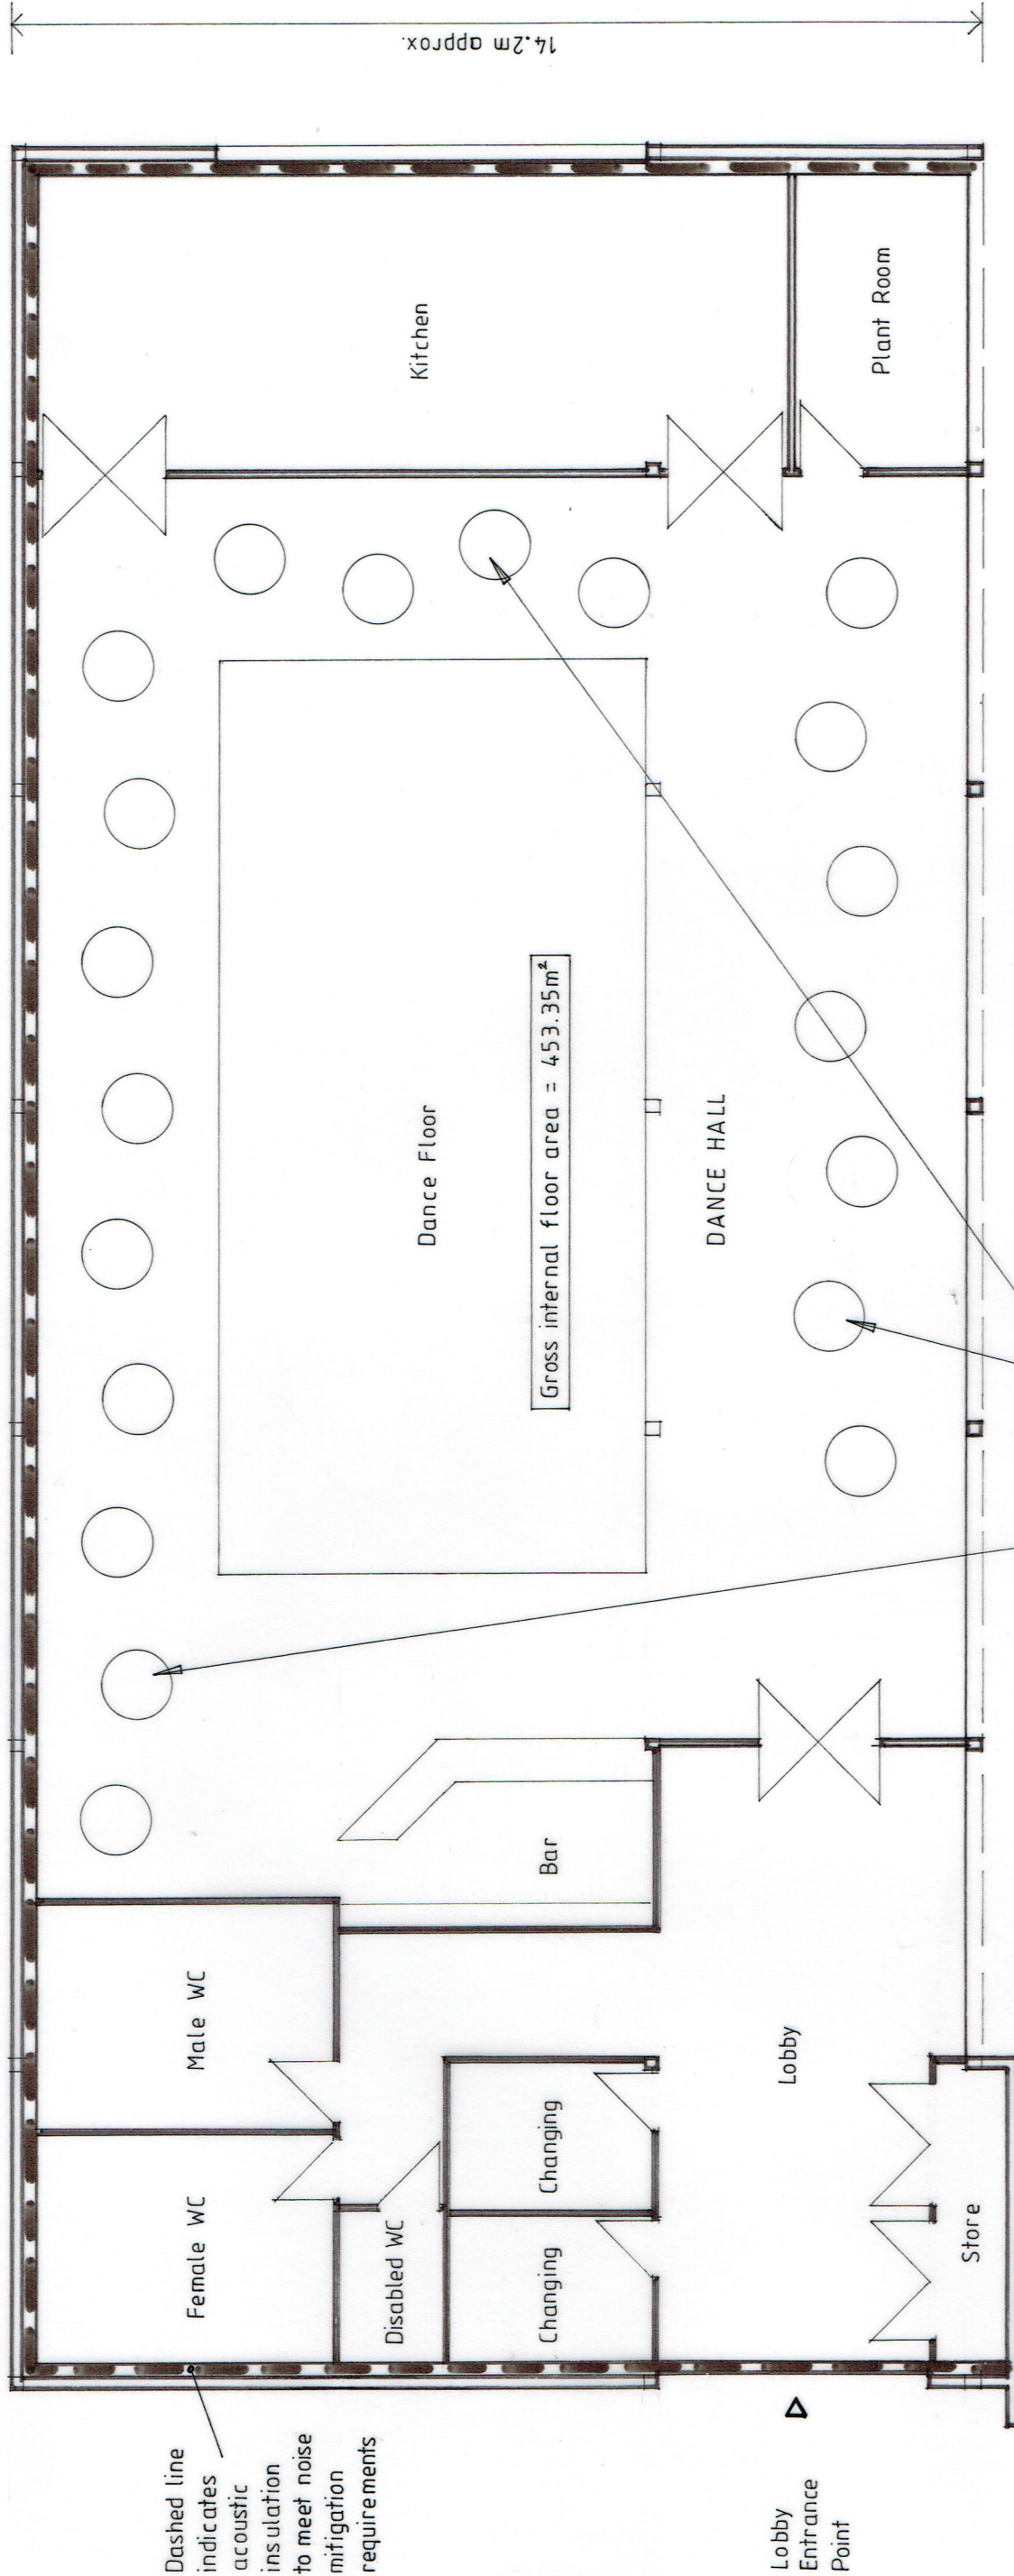


Dashed line indicates acoustic insulation to meet noise mitigation requirements

Lobby Entrance Point

Gross internal floor area = 453.35m<sup>2</sup>

Indicative table layout

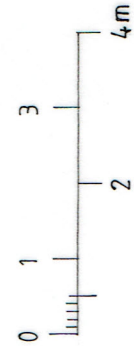

# LES ANDREWS MCIAT

Chartered Architectural Technologist & Building Design Consultant  
 Street Farm, Beck Street, Hepworth, Diss, Norfolk, IP22 2PN. Tel: 01359 254278  
 MEMBER OF THE CHARTERED INSTITUTE OF ARCHITECTURAL TECHNOLOGISTS

DRAWING  
 INDICATIVE FLOOR PLAN AS PROPOSED.

DRAWING NO. 2130/04	B
SCALE 1:100 @ A3	
DATE JUNE 2022	
PROJECT CONVERSION OF AGRICULTURAL BUILDING TO DANCE HALL, HILL FARM, HUGGINS LANE, STOKE ASH, IP23 7ER, FOR HILL FARM PARTNERSHIP	

This drawing is Copyright of Les Andrews MCIAT and cannot be reproduced without written consent. Do not scale. Use figured dimensions only. All discrepancies to be reported immediately to Les Andrews MCIAT