




Front Elevation
as Proposed

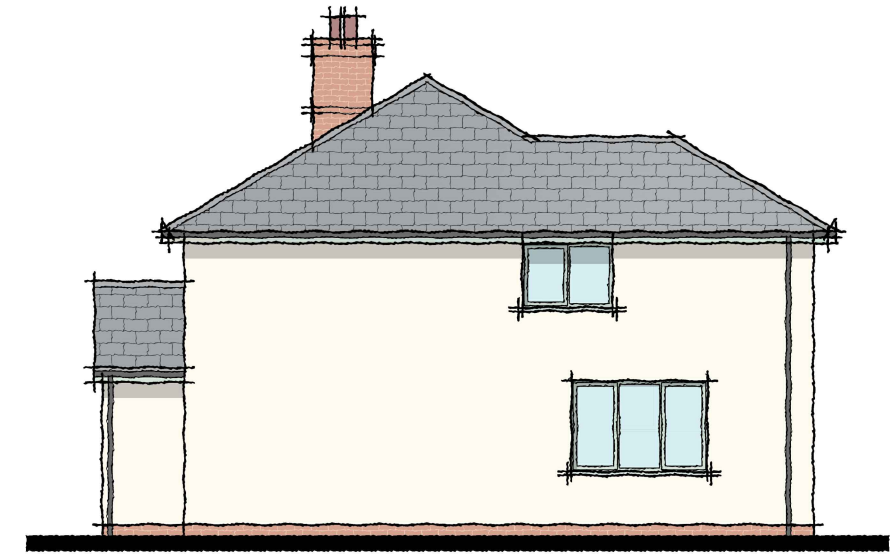

Typical Side Elevation
as Proposed

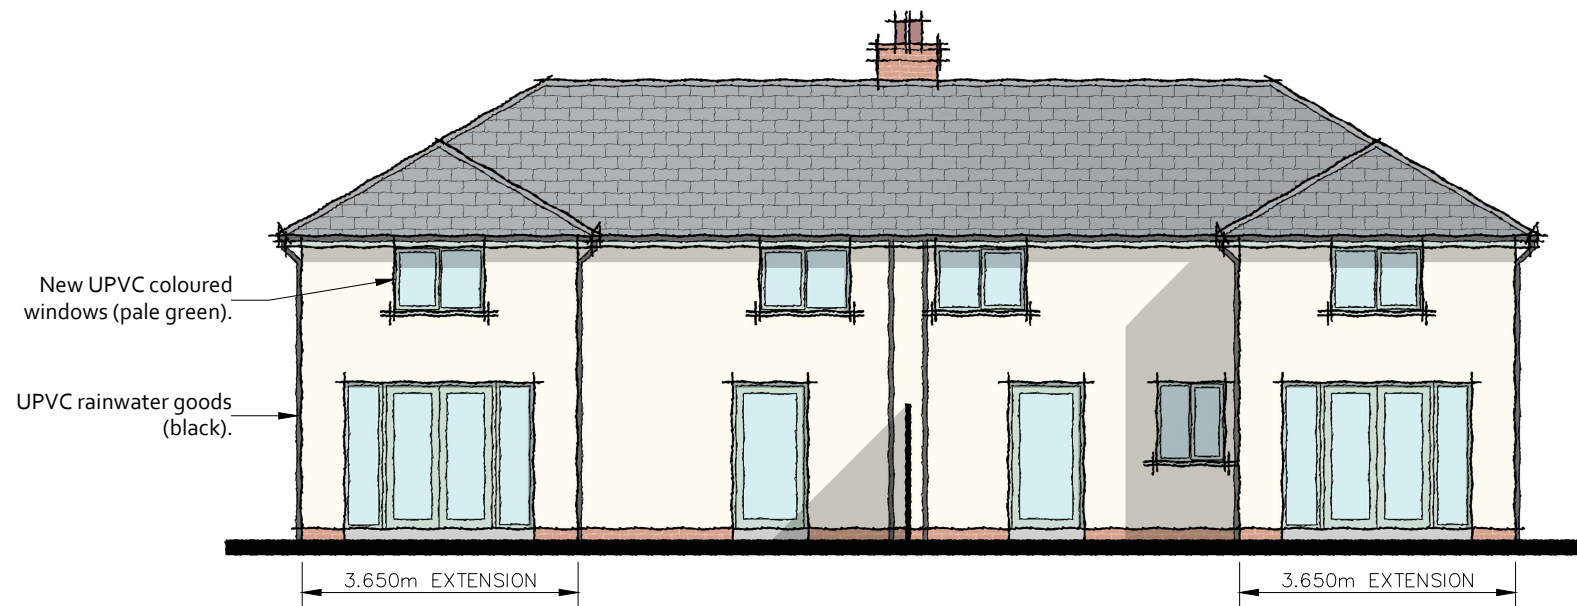

Rear Elevation
as Proposed

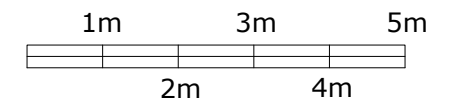

Notes:

- Dimensions shown are approximations only.
- All dimensions to be checked on site.

Rev.	Date	Details	Drawn	Checked
------	------	---------	-------	---------

Issued for:

PLANNING

Project/Client:	Project No:
-----------------	-------------

Proposed Internal Remodelling
and 2 Storey Side Extension
(nos.1 & 2 Wicks Lane
Forward Green, Earl Stonham)

0541	Dwg No:	Rev:
CO-005		C
Scale:	1:100 @ A3	

Drawing:	North:
----------	--------

Elevations
as Proposed

Drawn By:	Date:
PJA	07/2022
Checked By:	Date:
PJA	07/2022