


KEY NOTE LEGEND	
ID	COMMENTS & REMARKS
1	

BUILDING PLAN ANNOTATION LEGEND

LAWFUL USE - AREA SECOND FLOOR EXISTING

■	RETAIL - Use Class A1 418 sqm
■	RETAIL / OFFICE - Use Class A1/B1 378 sqm
■	RESIDENTIAL - Use Class A3
■	OFFICE - Use Class B1


GENERAL NOTES

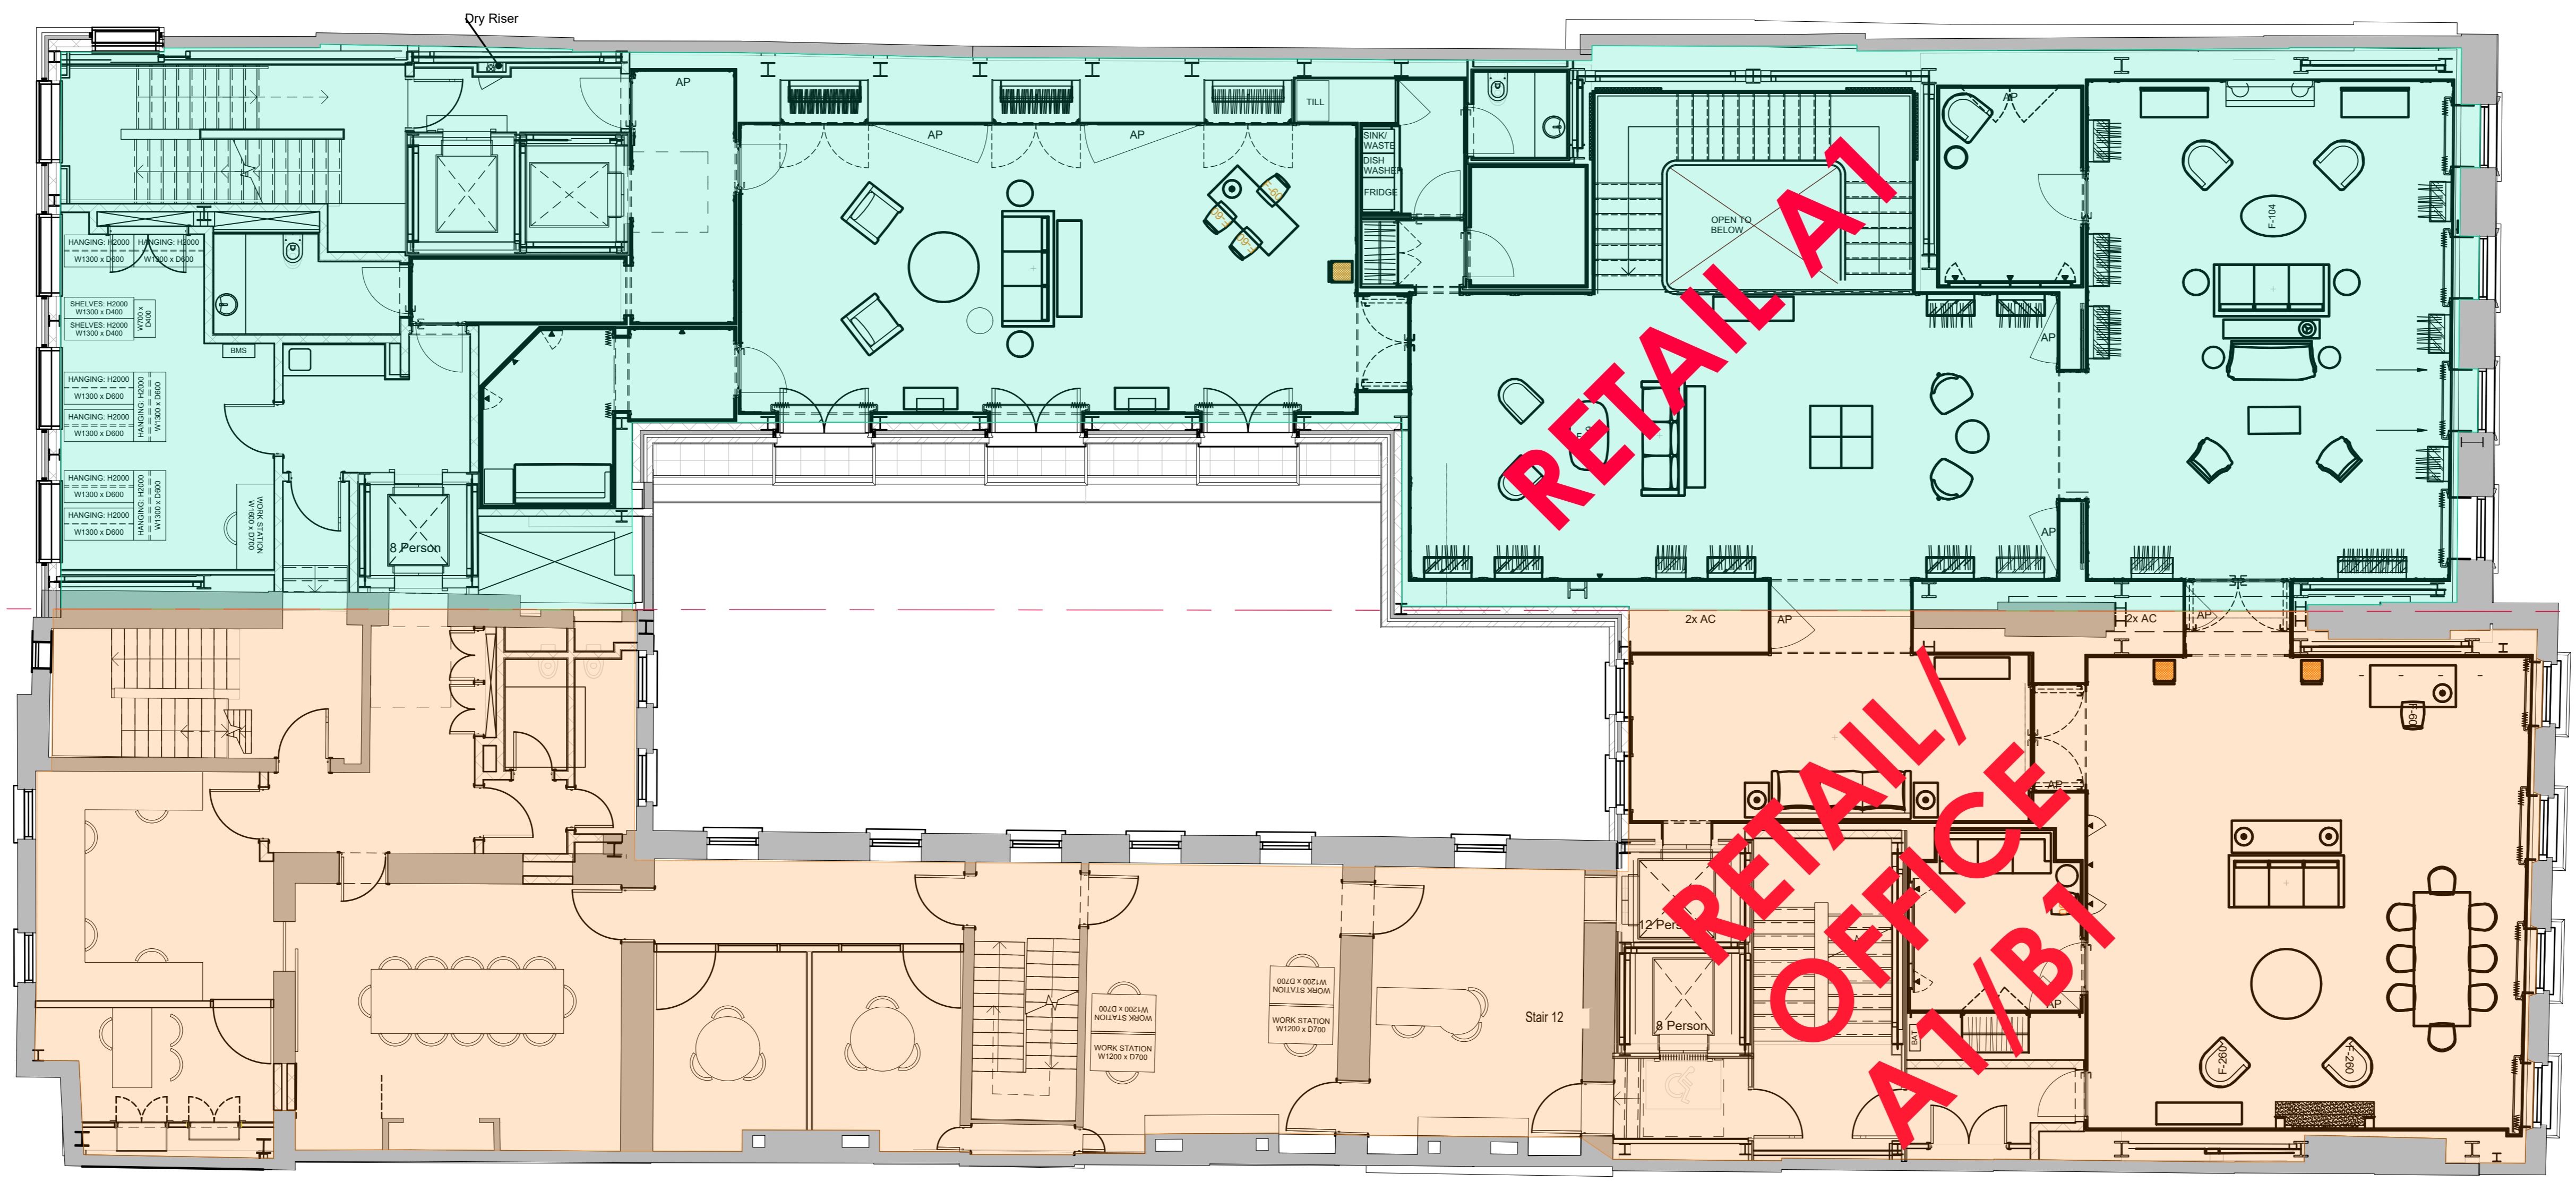

1 EXISTING SECOND FLOOR PLAN

ink.
 LONDON OFFICE:
 10 CHANCERY ST, 1611 BUNK
 T. +44 (0)20 7521 1561
 CHRISTCHURCH OFFICE:
 TOLSEY STUDIO, HERGERT ST
 CHRISTCHURCH, B312 1BN
 T. +44 (0) 1302 496 222 www.inkassociates.co.uk

Dior

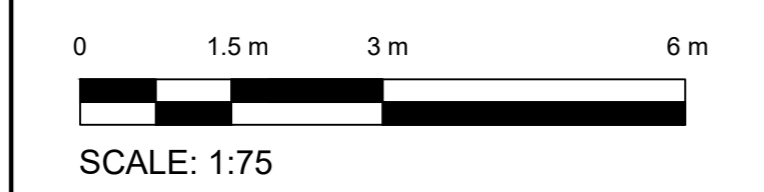

REV	COMMENT	AUTH	DATE
17			
16			
15			
14			
13			
12			
11			
10			
9			
8			
7			
6			
5			
4			
3			
2			
1			

DATE CREATED: 2022/02/13	PROJECT TITLE: 160 New Bond Street OFFICES	DWG NO.:	REV.
DRAWN BY: A.S.D.	CHECKED BY: S.W.	CD-098	A1-01
SCALE (SHEET SIZE): 1:75	PROJECT NO.:	SUPP.	04
HEET DATE: 27/02/2022	PROJECT NO.:	REV.	

GENERAL ARRANGEMENT PLAN SECOND FLOOR

APPROVAL