


KEY NOTE LEGEND	
ID	COMMENTS & REMARKS
1	

BUILDING PLAN ANNOTATION LEGEND

LAWFUL USE - AREA FIRST FLOOR EXISTING

■	RETAIL - Use Class A1 433 sqm
■	RETAIL / OFFICE - Use Class A1/B1 379 sqm
■	RESIDENTIAL - Use Class A3
■	OFFICE - Use Class B1

GENERAL NOTES

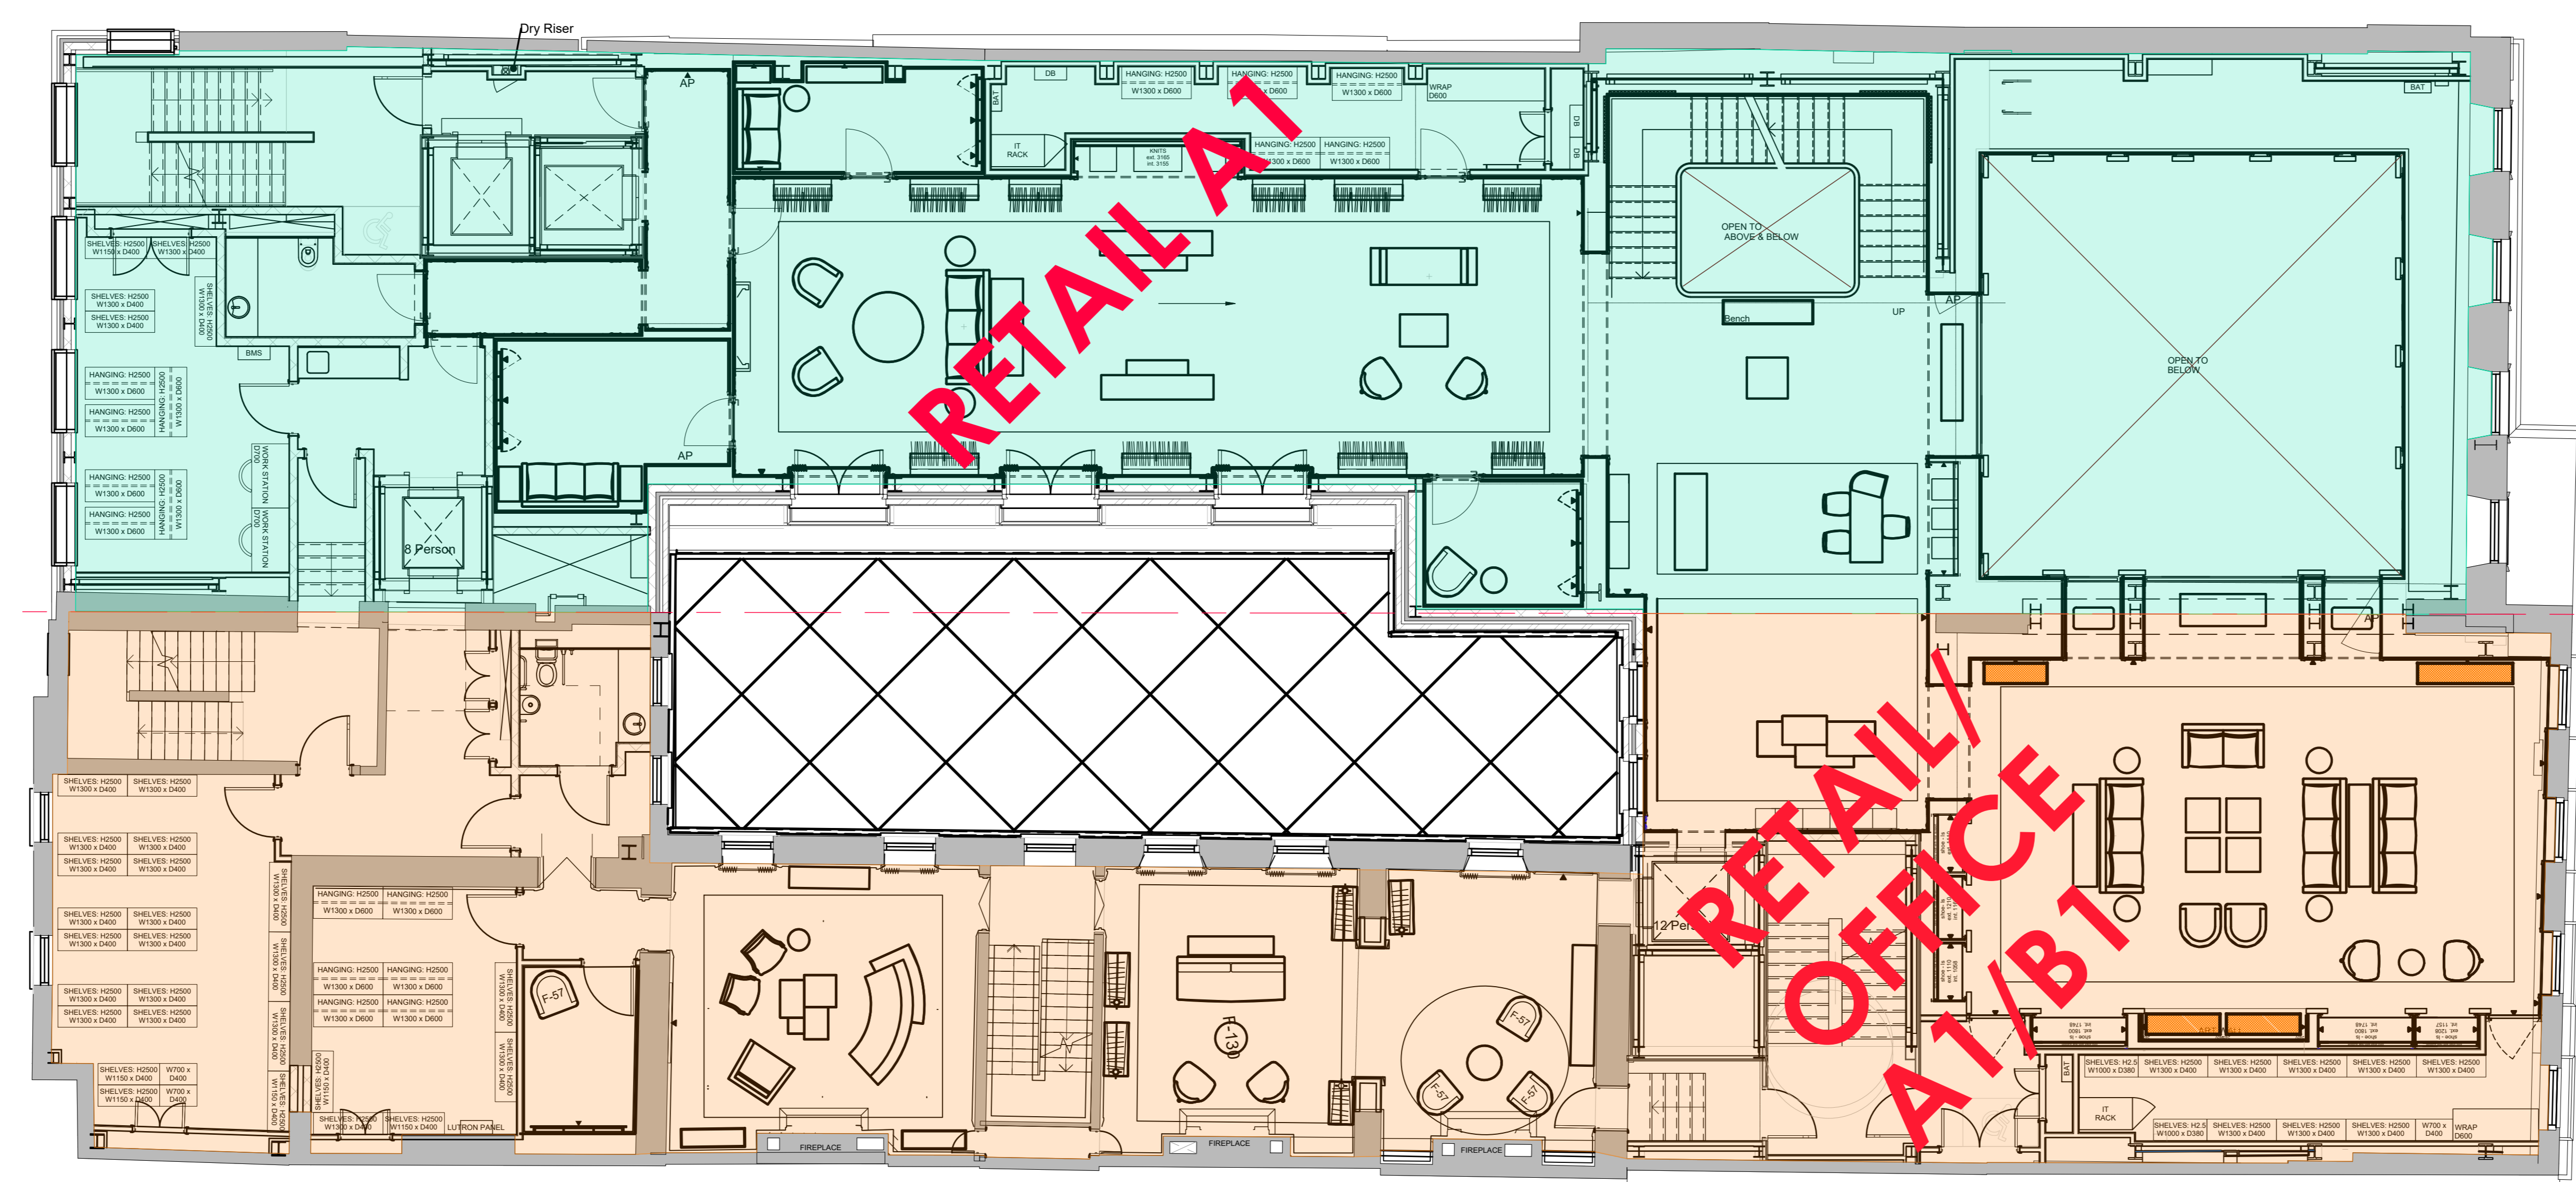

160 NEW BOND STREET
161-162 NEW BOND STREET


160 NEW BOND STREET
161-162 NEW BOND STREET

1 EXISTING FIRST FLOOR PLAN

175 / A2
11/20/22

ink. LONDON OFFICE: 10 CHANCERY ST, 101 101 LUX T. +44 (0) 20 7021 5561
CHRISTCHURCH OFFICE: TOLSEY STUDIO, HERONS ST, CHRISTCHURCH, B323 1BN T. +44 (0) 1302 496 222 www.inkassociates.co.uk

TENANT: Dior

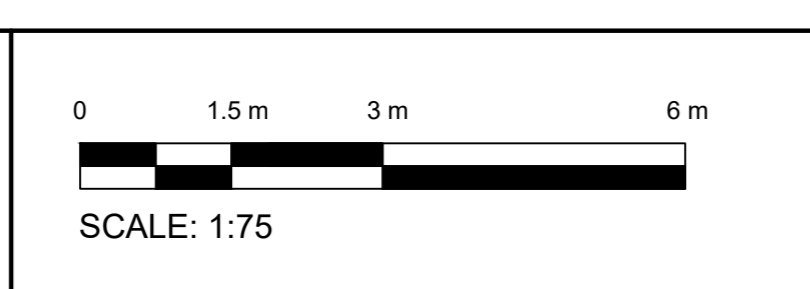

REV	COMMENT	AUTH	DATE
1			
2			
3			
4			
5			
6			
7			

DATE CREATED: 29/09/23	PROJECT TITLE: 160 New Bond Street OFFICES
DRAWN BY: A.S.D.	CHECKED BY: S.W.
SCALE (SHEET SIZE): 175	PROJECT NO: CD-098
DATE: 27/09/2023	

GA PLAN - EXISTING FIRST FLOOR	DWG NO: A1-01	SUPP: .03	REV: APPROVAL
--------------------------------	---------------	-----------	---------------