



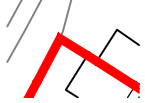




KEY:

-  EXISTING BOUNDARY
-  EXISTING BUILDINGS
-  PROPOSED EXTENSION

Serial number: 240865
 © Crown copyright and database right 2019
 Ordnance Survey licence 100048957
 Reproduction in whole or in part is prohibited
 without the prior permission of Ordnance Survey

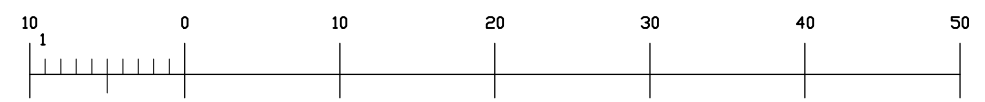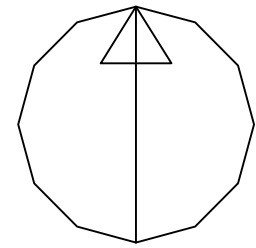


A Jun.22 parking spaces added PAC

EXISTING & PROPOSED SITE PLAN

COPYRIGHT RESERVED
 This drawing is the property of Phil Corns Architectural Services Ltd. and must not be copied or used in whole or in part without their consent.
 C.D.M.
 Client and contractors working on projects lasting more than 30 days or involving more than 500 persons must fulfil their duties under the CDM Regulations 2015.
 THIS DRAWING (OR ANY PART THEREOF) MAY NOT BE COPIED, TRANSMITTED OR DISCLOSED TO ANY THIRD PARTY OR UNAUTHORIZED PERSON WITHOUT THE PRIOR WRITTEN PERMISSION OF PHIL CORNS ARCHITECTURAL SERVICES LTD. THIS DRAWING IS TO BE READ IN CONJUNCTION WITH ALL OTHER RELEVANT DRAWINGS PREPARED BY CONSULTANTS AND SUB-CONTRACTORS. DO NOT SCALE FROM THIS DRAWING. WORK ONLY TO PRINTED DIMENSIONS. REPORT ANY DISCREPANCIES TO PHIL CORNS ARCHITECTURAL SERVICES LTD OR REPRESENTATIVES THEREOF.
 ONCE PRINTED AND DISTRIBUTED THIS DOCUMENT IS ASSUMED UNCONTROLLED.
 ALL DIMENSIONS AND LEVELS ARE TO BE CHECKED ON SITE.



STATUS Information <input checked="" type="checkbox"/> Comment <input type="checkbox"/> Approval <input type="checkbox"/> Tender <input type="checkbox"/> Construction <input type="checkbox"/> As-Built <input type="checkbox"/>		 PHIL CORNS ARCHITECTURAL SERVICES Ltd. 142 ELMSFIELD AVENUE NORDEN, ROCHDALE OL11 5XA TEL:01706 564197 MOB:077594 214758 email:phil@philcornsarchitecturalservices.co.uk
PROJECT NUMBER 2022_04_08	SCALE 1:500	
DRAWN BY PAC	CHECKED BY -	DATE APR.22
DRAWING NUMBER 2022_04_08 - 01		REV. A
		PROJECT MR & MRS KEECH 7 HOLMESWOOD PARK RAWTENSTALL ROSSENDALE BB4 6JA DRAWING EXISTING: SITE PLAN