





Pro Front Elevation

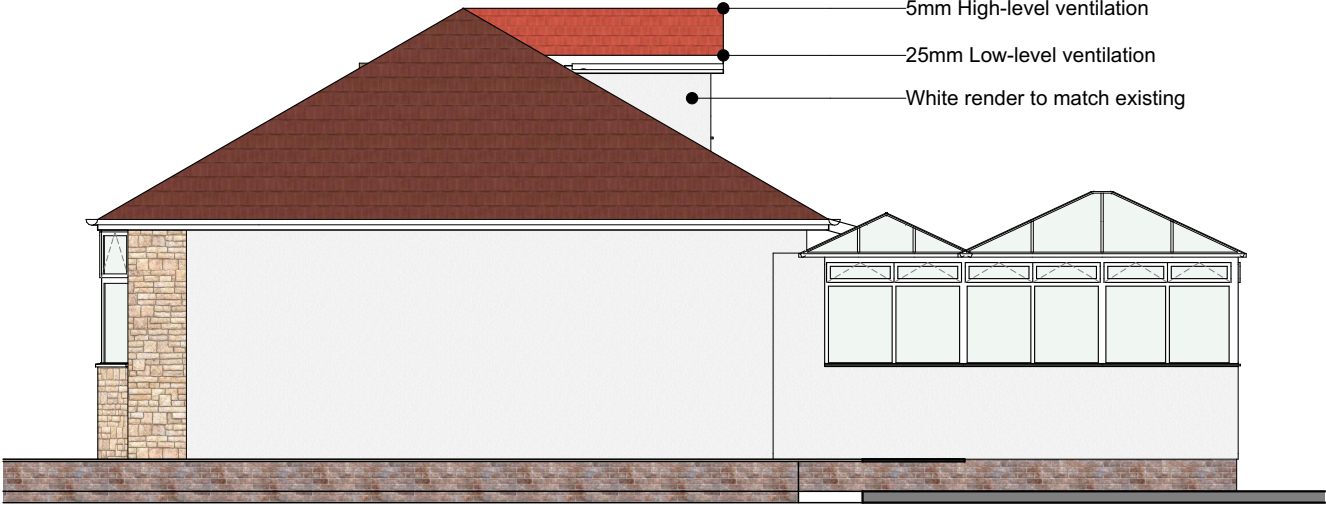

Pro Side Elevation


- NOTES:
- This drawing has been prepared with the sole purpose of obtaining statutory Planning Consent and Building Warrant Approval from the local authority and is for information purposes only.
 - It should not be assumed that this drawing is the sole description of works, and it should be read in conjunction with all other relevant consultants' documentation.
 - Do not scale from drawings, use written dimensions only.
 - Any discrepancies to be reported to the Client/author immediately.
 - All dimensions are to be site checked by the contractor prior to commencement on site and order of any materials.
 - The Author does not take on the role of Principle Designer in terms of the Construction (Design and Management) Regulations 2015.

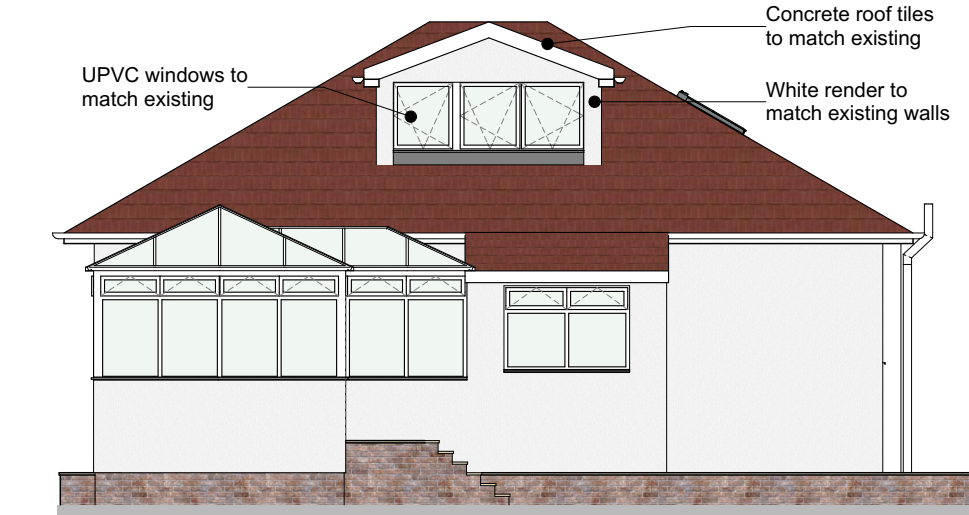

Pro Rear Elevation



Pro Side Elevation

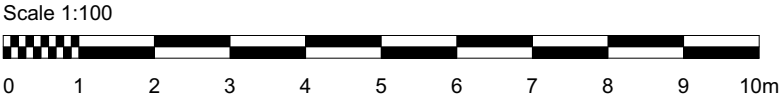

Status PLANNING		
Project Attic Shower Room		
Client Mr & Mrs S. Shaw		
Address 26 Forehill Road, Ayr, KA7 3DT		
Drawing Title Proposed Elevations		
Drawing No. 2202 - PL - 05		Rev.
Scale 1:100 at A3	Drawn AMM	Date 25/06/2022