


CHURCH ROAD

DRIVE

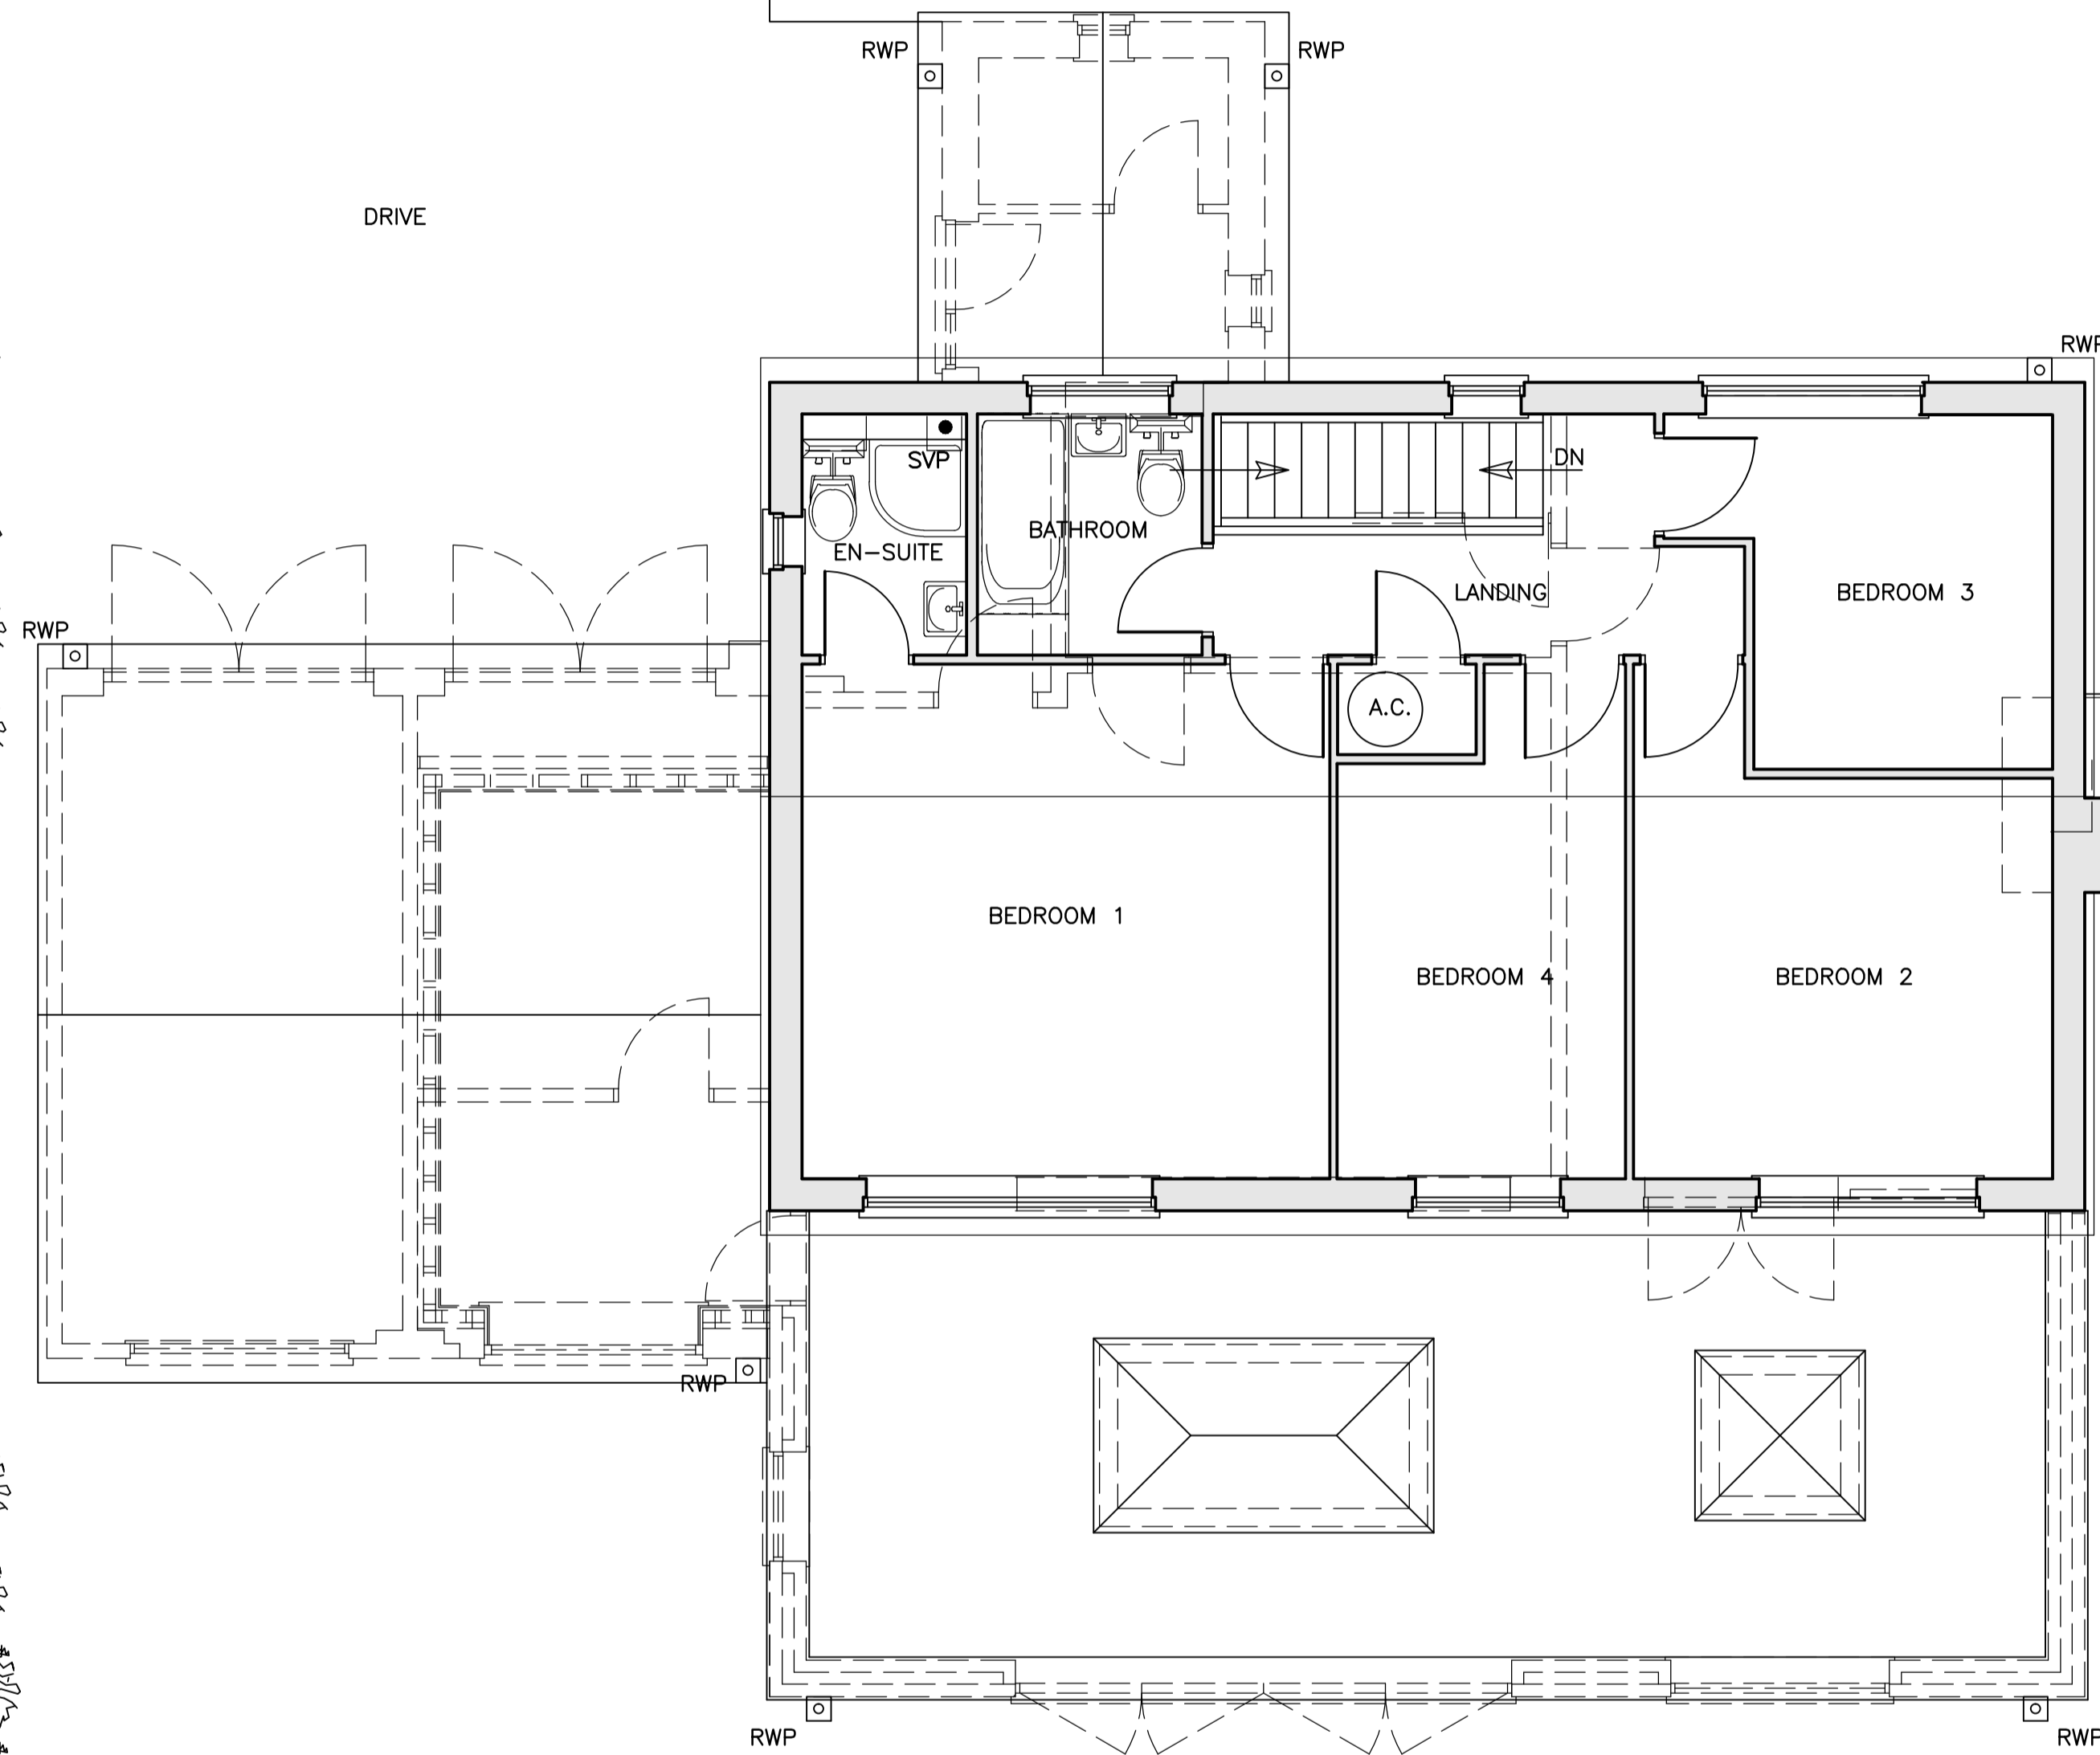

EXISTING FIRST FLOOR PLAN
SCALE 1:50

Contract
PROPOSED SINGLE STOREY FRONT EXTENSION,
PORCH & ROOF ALTERATIONS AT THE BRAMBLES,
CHURCH ROAD, GREENSTEAD GREEN, HALSTEAD,
ESSEX. CO9 1QR.

Title
EXISTING PLANS.

Client
MR & MRS T. LARKIN.

P	06/22	PRELIMINARY-ISSUED FOR PLANNING APPROVAL.
REV	DATE	DESCRIPTION

Stour Valley Design
Planning & Building Design Service

Swan Corner, Mill Lane, Bradfield, Essex. CO11 2UT
Telephone Numbers: (0)1255 870332, Mobile: 07759 328066
email address: simon@stourvalleydesign.co.uk
website address: www.stour-valley-design.co.uk

Scale 1:50, 1:100, 1:1250.
Date DECEMBER 2021.
Drawn S. TANKARD

Drawing No. 70-2021-02