



CHURCH ROAD

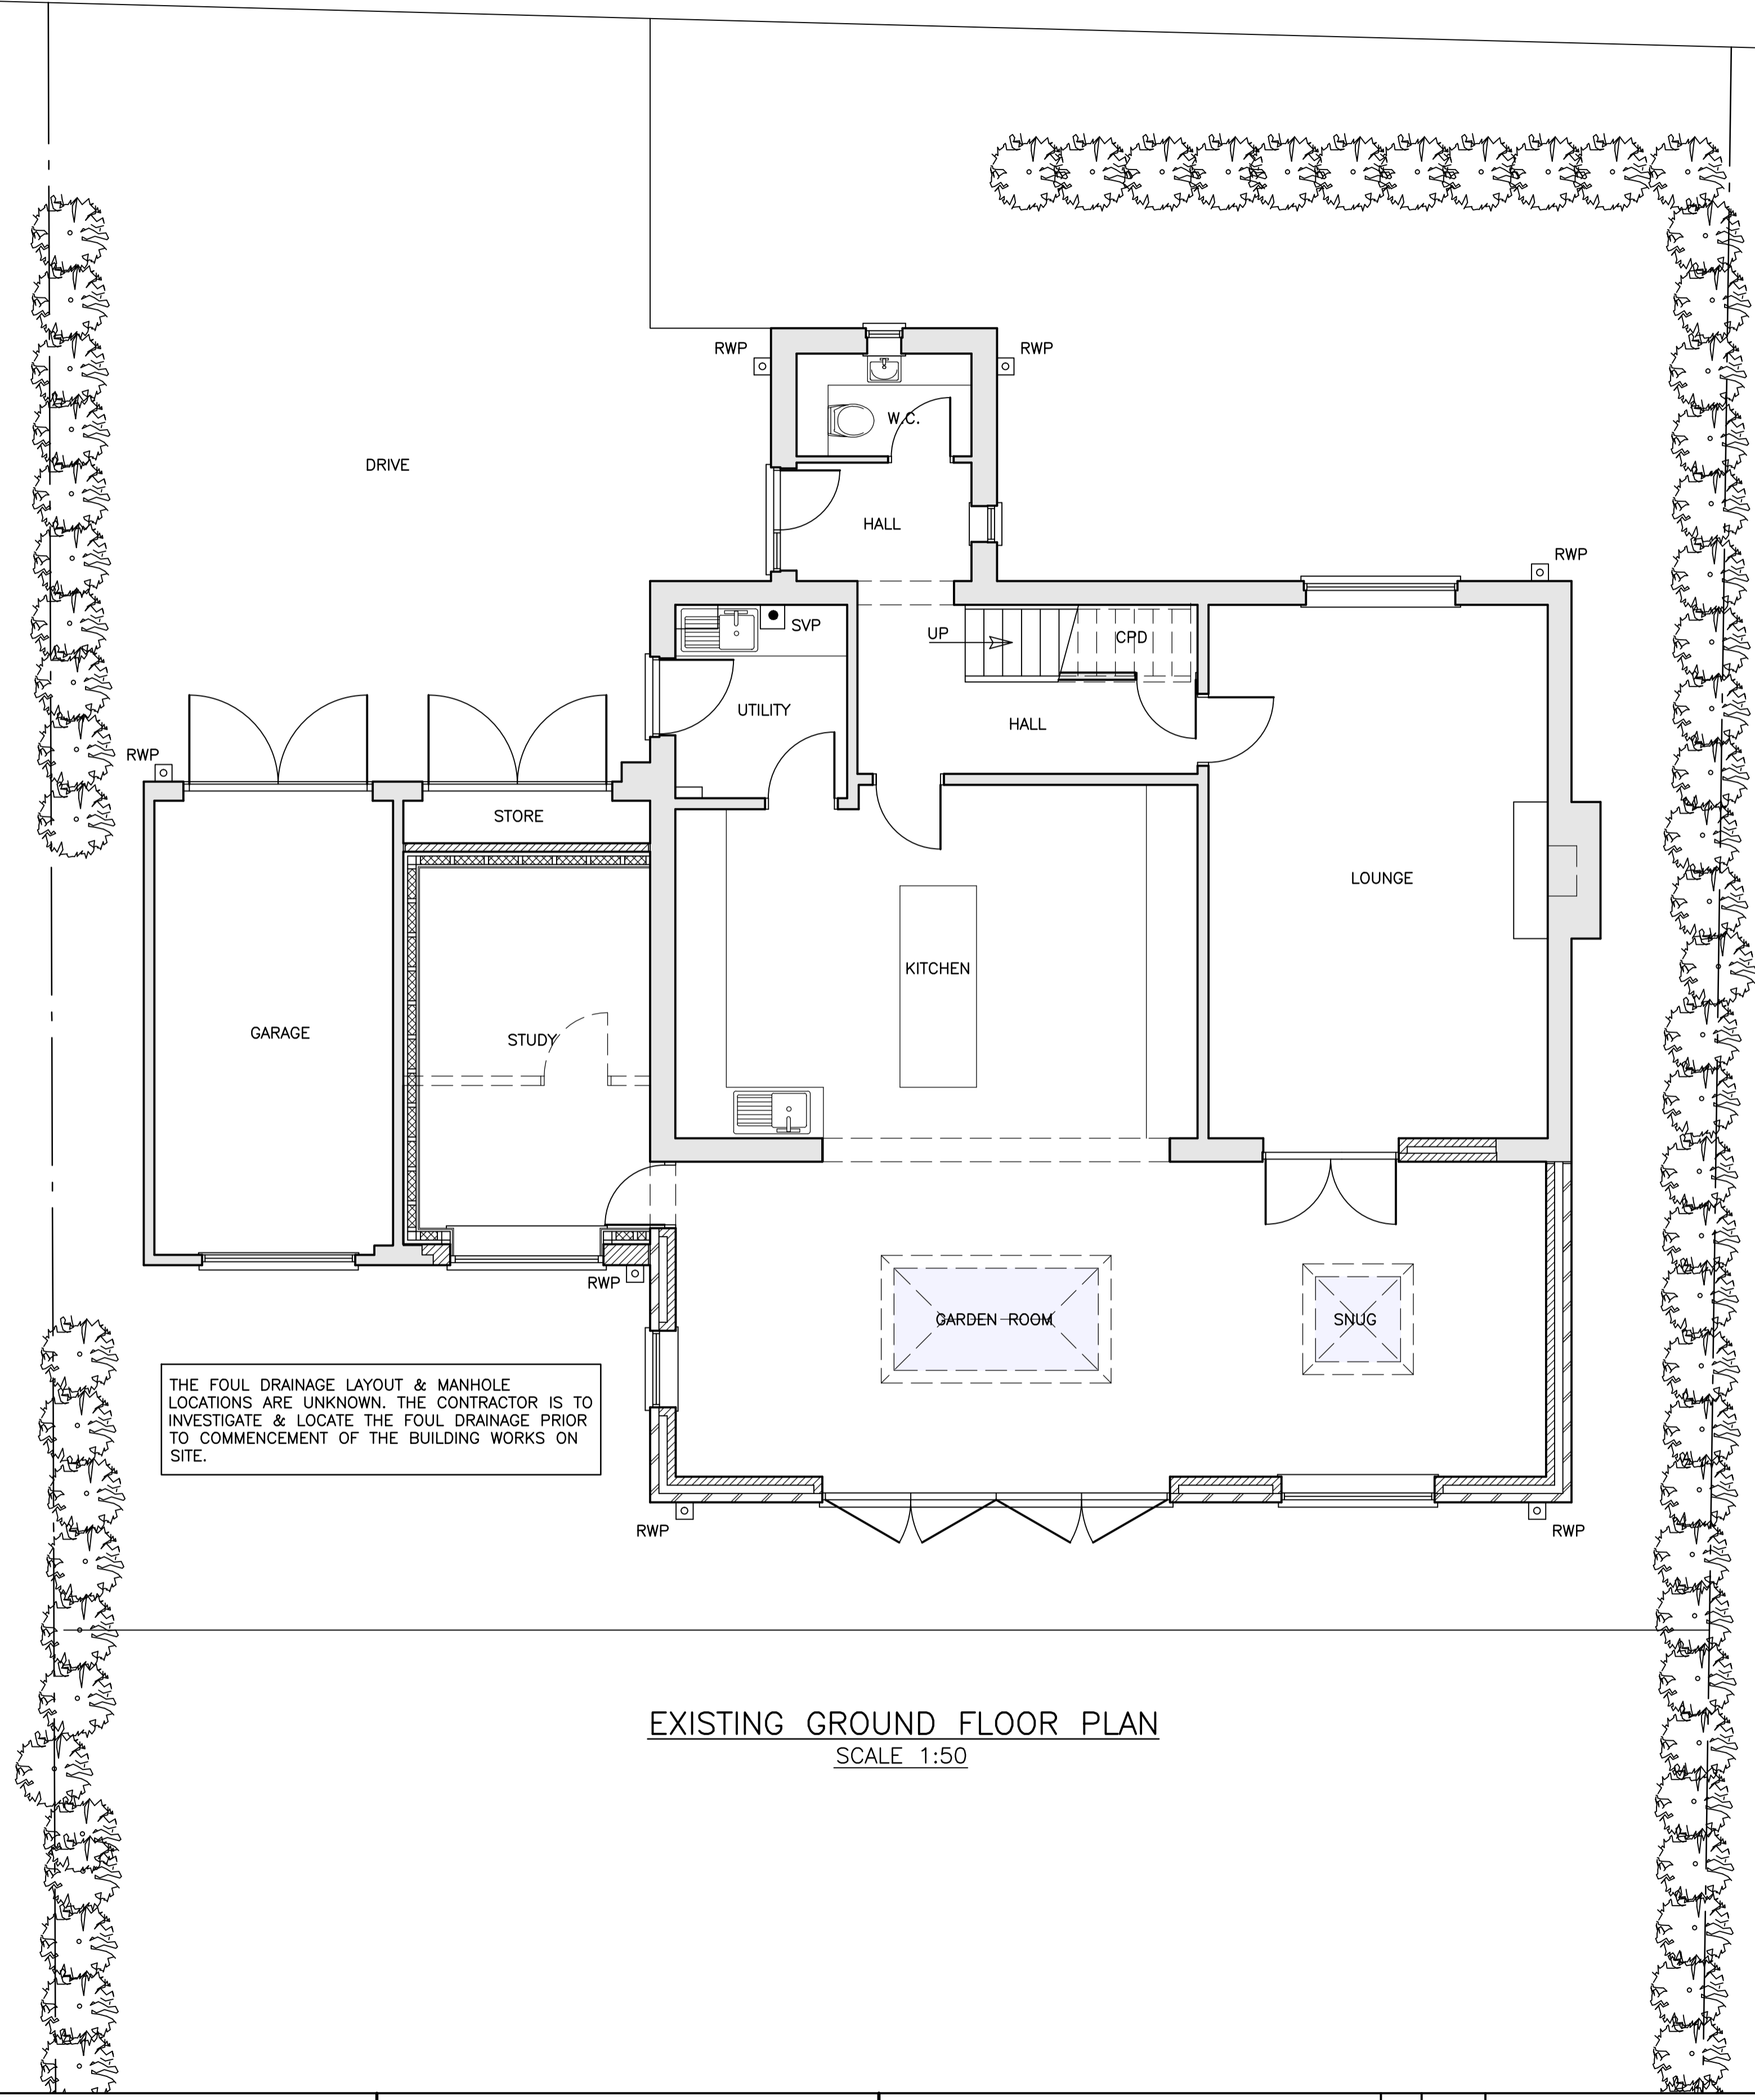

THE FOUL DRAINAGE LAYOUT & MANHOLE LOCATIONS ARE UNKNOWN. THE CONTRACTOR IS TO INVESTIGATE & LOCATE THE FOUL DRAINAGE PRIOR TO COMMENCEMENT OF THE BUILDING WORKS ON SITE.

EXISTING GROUND FLOOR PLAN  
SCALE 1:50

 

LOCATION PLAN  
SCALE 1:1250.

Contract  
PROPOSED SINGLE STOREY FRONT EXTENSION,  
PORCH & ROOF ALTERATIONS AT THE BRAMBLES,  
CHURCH ROAD, GREENSTEAD GREEN, HALSTEAD,  
ESSEX. CO9 1QR.

Title  
EXISTING PLANS.

Client  
MR & MRS T. LARKIN.

REV	DATE	DESCRIPTION
P	06/22	PRELIMINARY-ISSUED FOR PLANNING APPROVAL.

**Stour Valley Design**  
Planning & Building Design Service  
Swan Corner, Mill Lane, Bradfield, Essex. CO11 2UT  
Telephone Numbers: (0)1255 870332, Mobiles: 07759 328066  
email address: simon@stourvalleydesign.co.uk  
website address: www.stour-valley-design.co.uk

Scale 1:50, 1:100, 1:1250.  
Date DECEMBER 2021.  
Drawn S. TANKARD

Drawing No. 70-2021-01