



DO NOT SCALE FROM THIS DRAWING FOR CONSTRUCTION PURPOSES

REVISIONS		
Date	Description	By

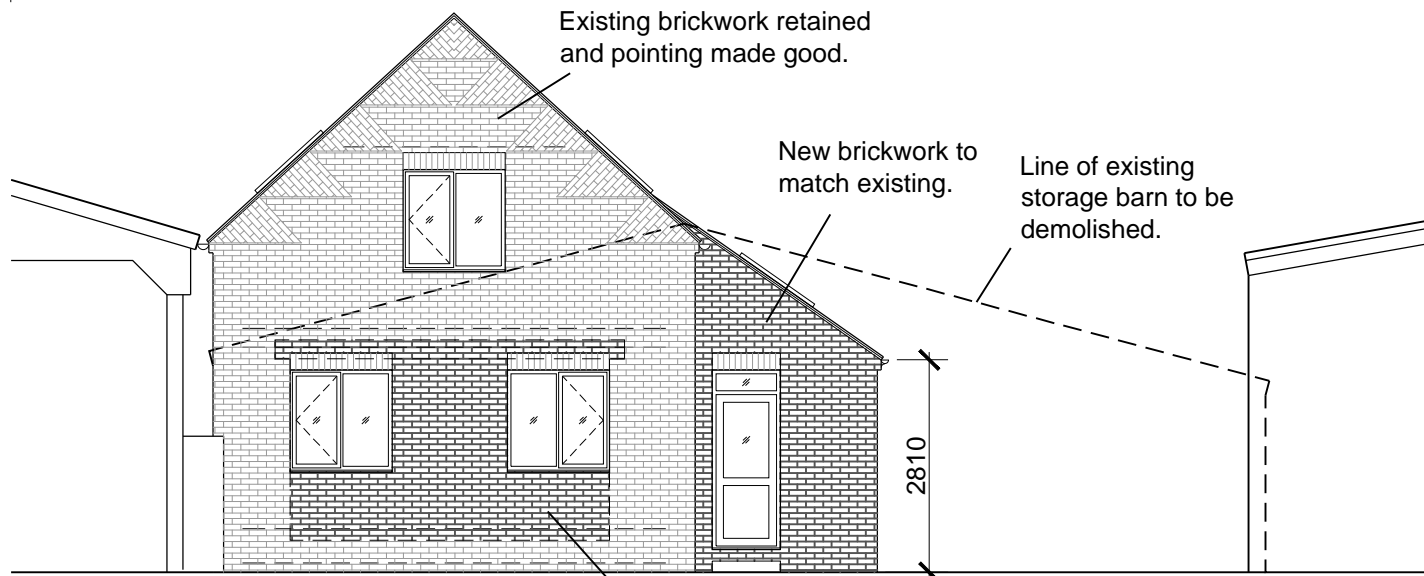


Front Elevation (South)

Infill existing opening in new brickwork to match existing.

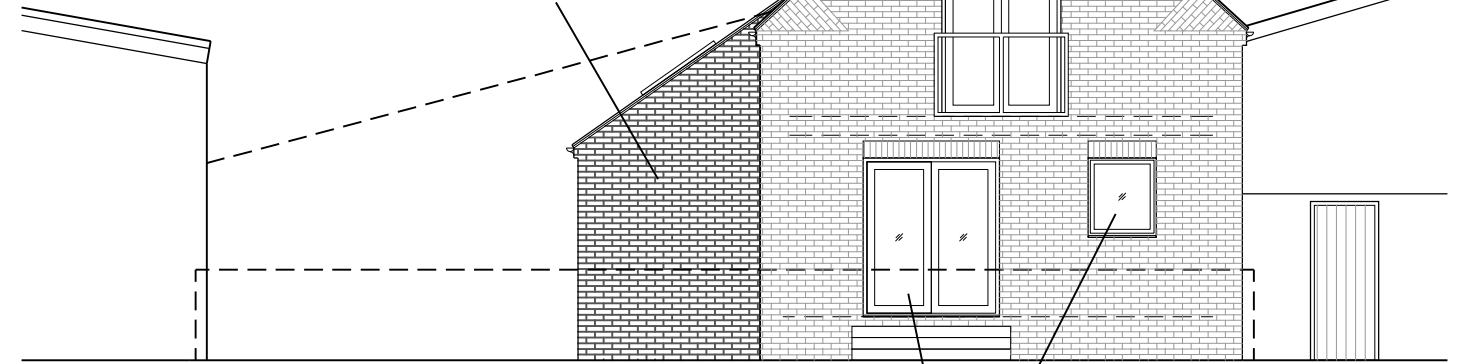


Rear Elevation (North)

New doors and windows to match adjacent holiday cottages.

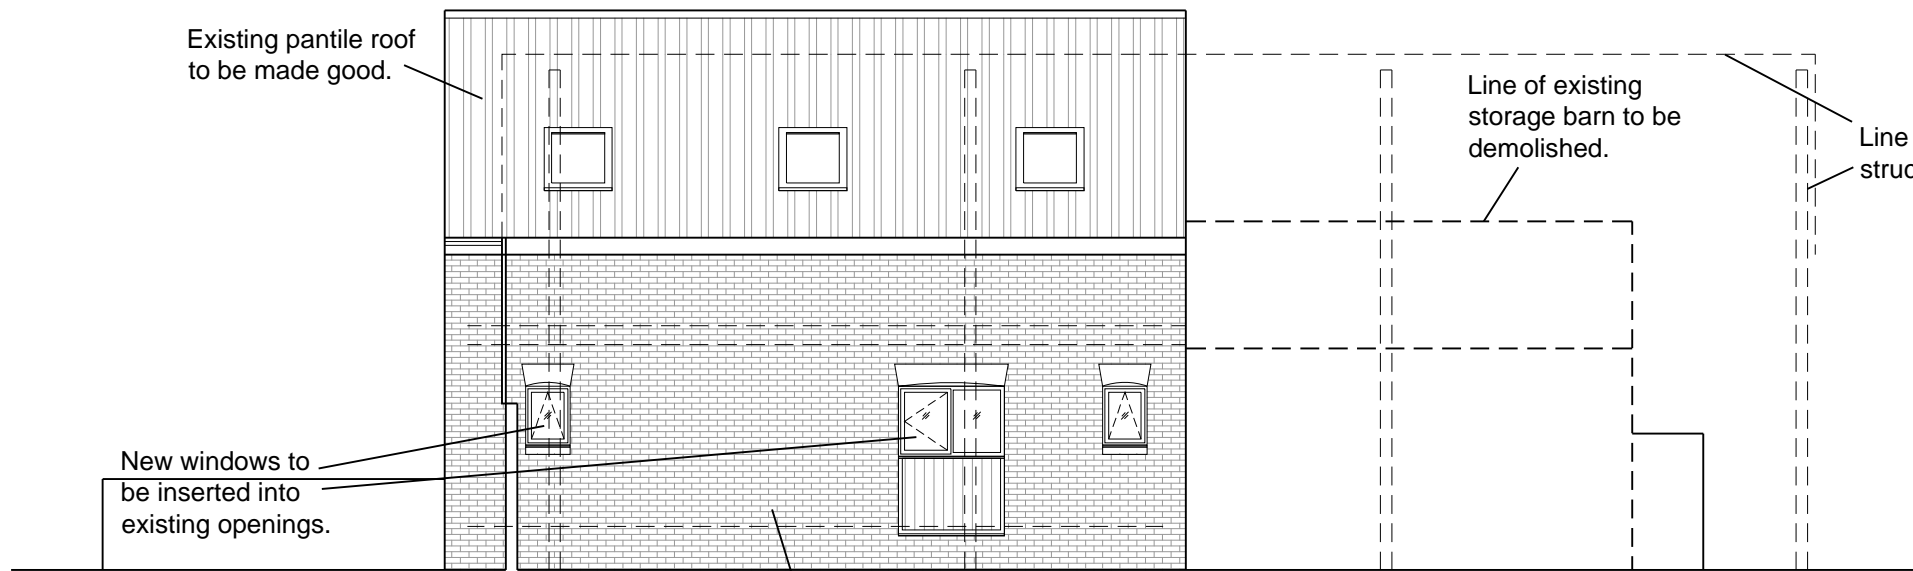


Side Elevation (West)

Existing brickwork retained and pointing made good.

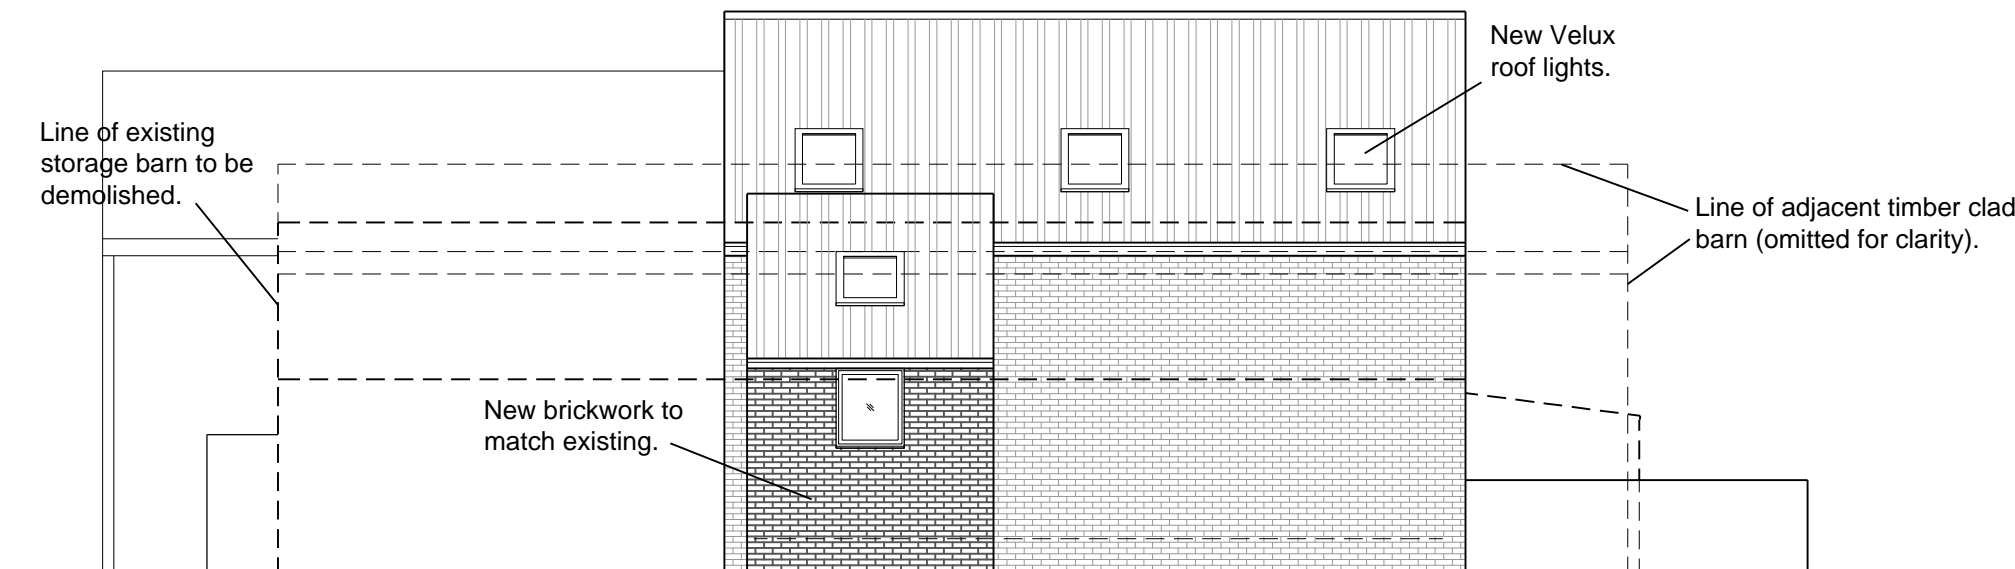

Side Elevation (East)

Scale 1:100

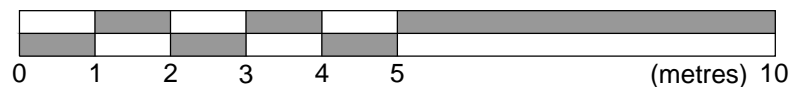

**Seatswood Architects Ltd.**  
*from concept to completion*  
 Seatswood, Seaton Road, Hornsea, East Yorkshire HU18 1BS  
 T: 01964 534642 M: 07713591453 E: colin@seatswood.co.uk

Client  
**Mr. & Mrs. Clapham**

Job Title  
 Proposed Conversion of Disused Barn to Residential Accommodation  
 Clapham Holme Farm,  
 Hatfield HU11 4UX

Scale @ AS	Date	Drawn by	Checked
1:100	22.01.21	CDE	-

Dwg. title  
 Elevations as Proposed

**PLANNING**

Job No.	Dept.	Drawing No.	Rev.
MD/2207	A	01 004	P01