

This document and its design content is copyright Gary Johns Architects ©. It shall be read in conjunction with all other project information including models, specifications, schedules and related consultants documents. Do not scale from documents. All dimensions to be checked on site. Immediately report any discrepancies, errors or omissions on this document to Architect.

Rev ID	Revision Description	Date	Checked	Reviewed
A	Updated For Consultants	09/05/2022	AD	SH

Change ID	Change Description	Change Date	Checked
CH-47	Updated For Consultants	09/05/2022	AD


PLOT 20
Internal Area = 133.5m²
Off Road Parking = 3 Spaces

PLOT 21
Internal Area = 156.5m²
Off Road Parking = 3 Spaces

Drawing Key
G = Gate
P = Patio
B = Bins

Both Dwellings To Use An External Air Source Heat Pump At Location Shown Adjacent

**ADJACENT SCHEME
IN ACCORDANCE
WITH RESERVED
MATTERS APPROVAL
21/00066/RMM**

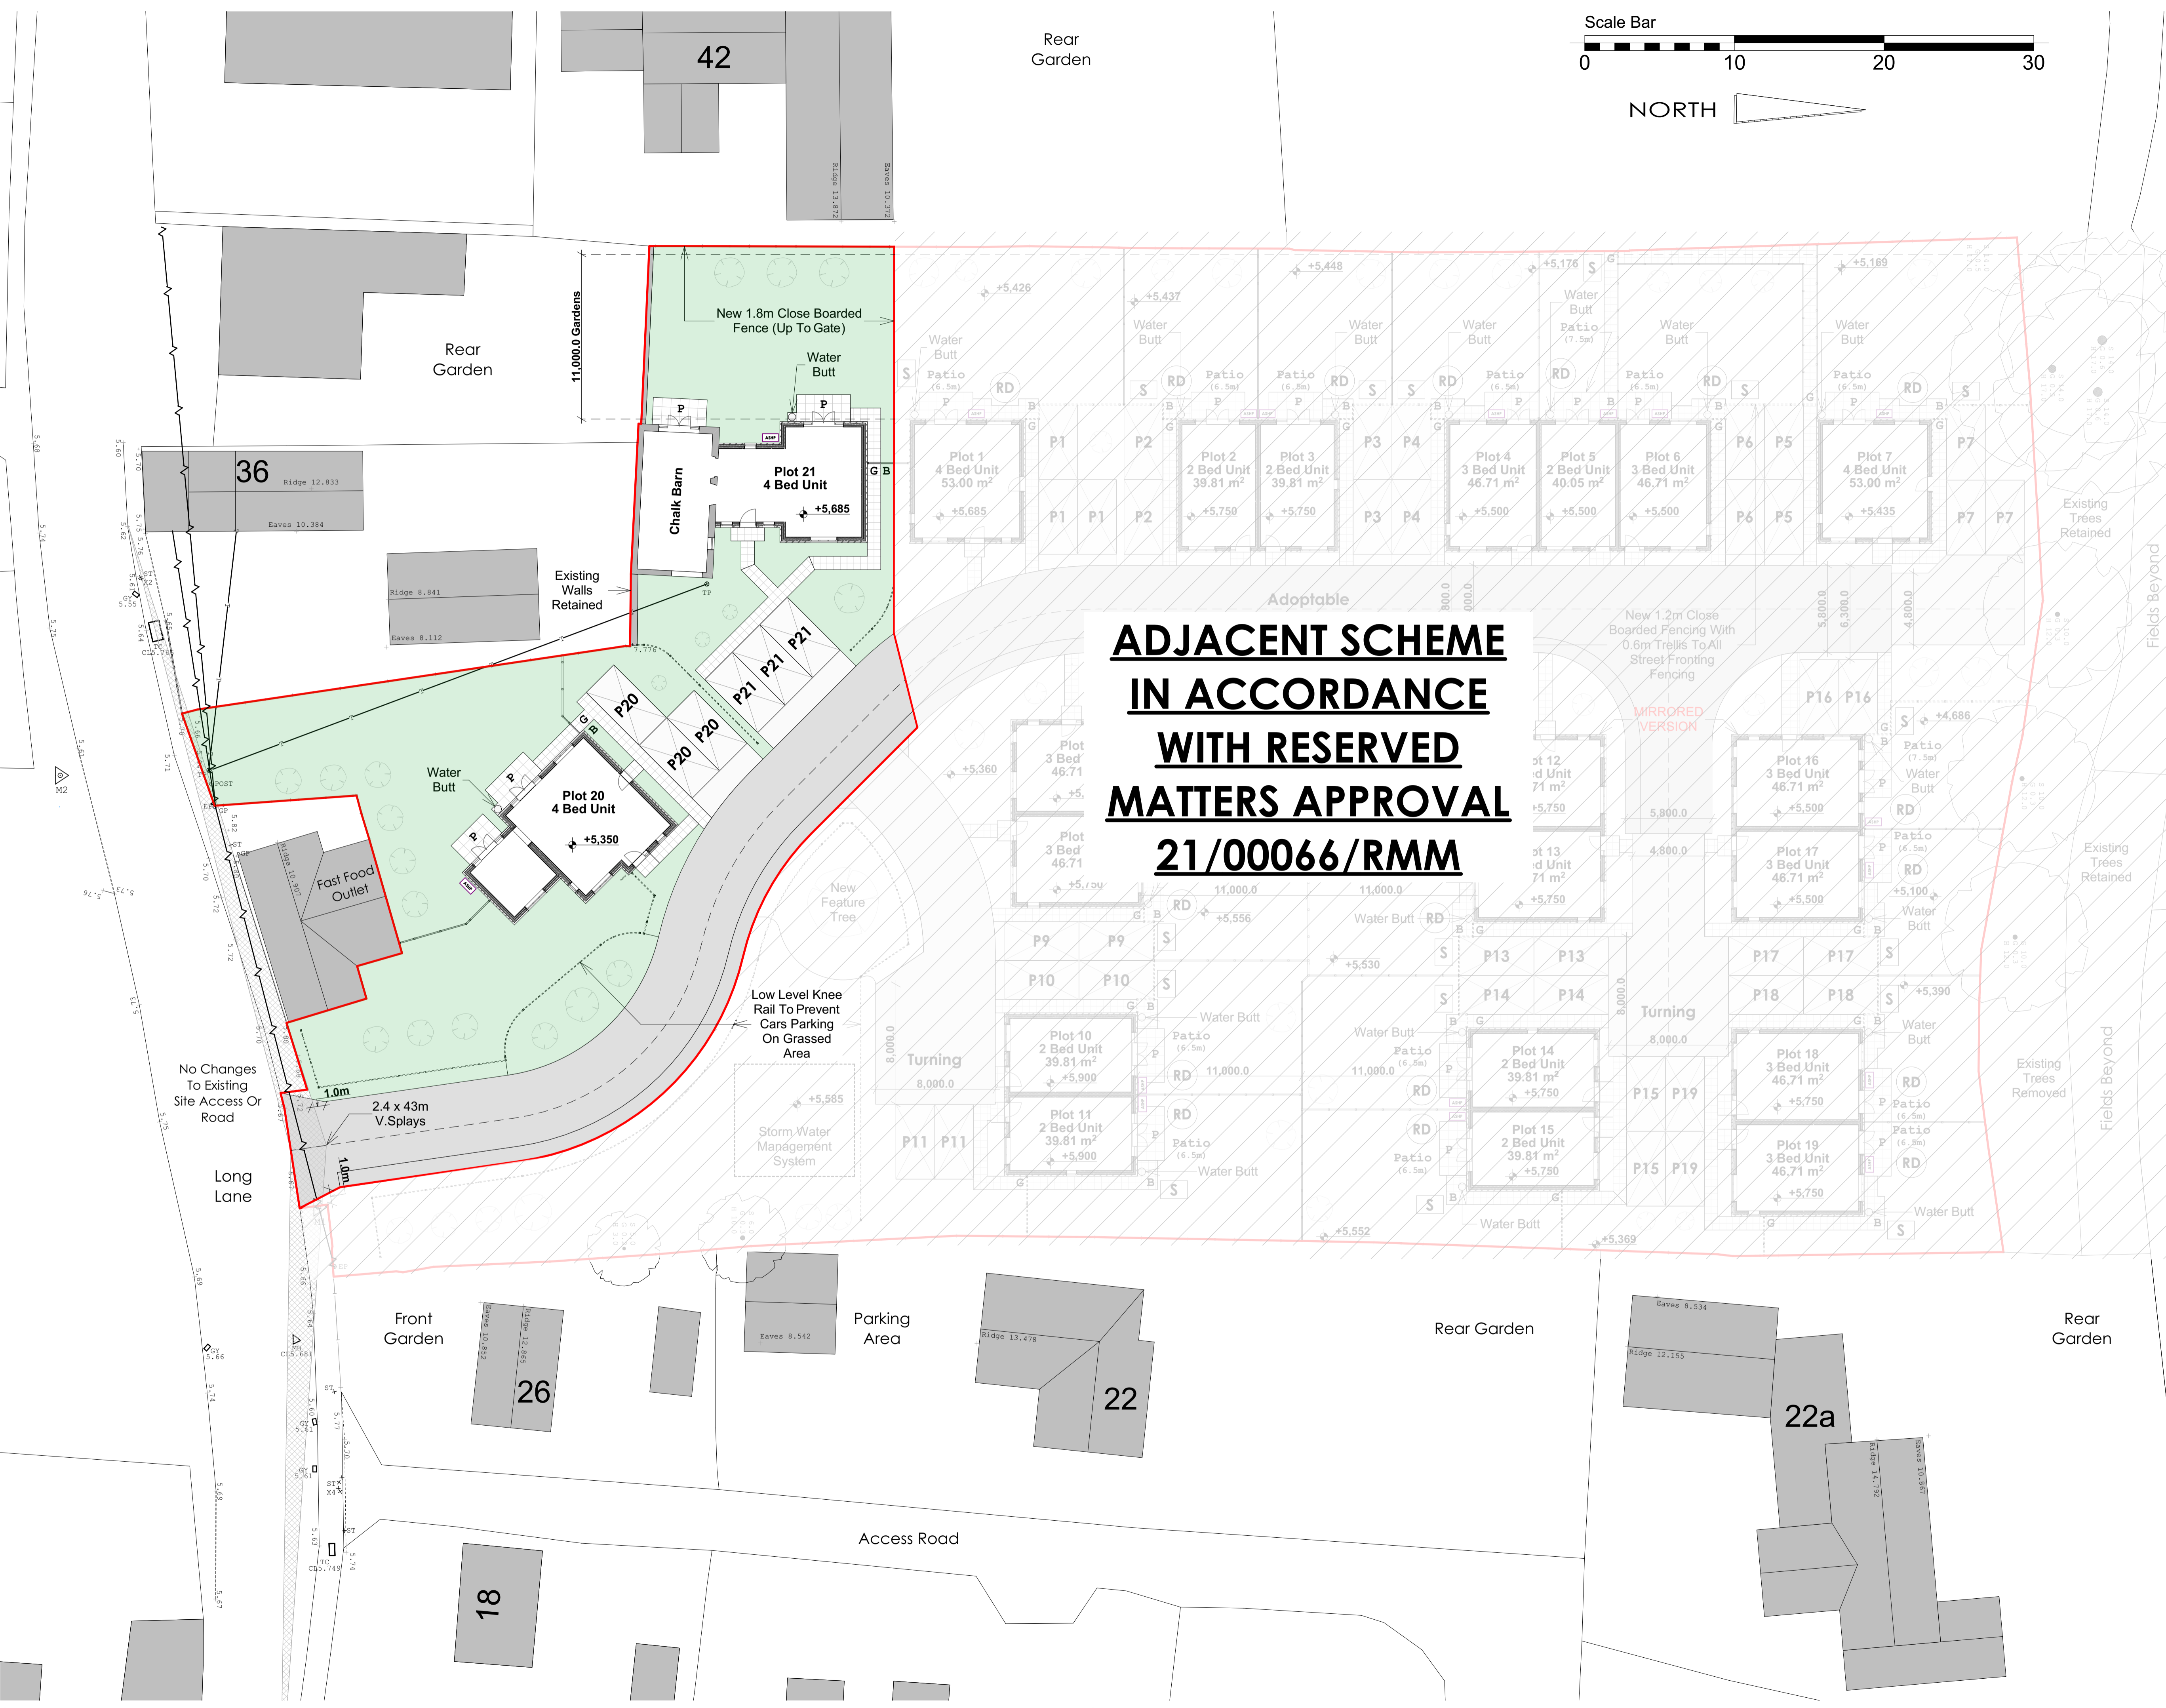

Proposed Site Plan

44 SILVER STREET, ELY, CAMBRIDGESHIRE, CB7 4JF
TEL : +44(0)1353 665374
E-MAIL : info@johnsarchitects.co.uk
WEB : www.johnsarchitects.co.uk

CLIENT
Mitcham Partnerships

PROJECT Housing Development At No.30 Long Lane Feltwell			
DRAWING TITLE Proposed Site Plan			
PROPOSED PLAN			
DRAWING STATUS PLANNING	DRAWING SCALE @ A1 1:200		
DRAWN BY AD	REVIEWED BY GJ	DATE OF FIRST ISSUE 14.03.2022	
PROJECT NUMBER 20-696	WORK STAGE 4	DRAWING NUMBER 870-P	REVISION A