
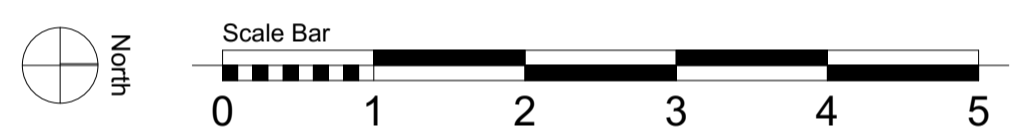


This document and its design content is copyright Gary Johns Architects ©. It shall be read in conjunction with all other project information including models, specifications, schedules and related consultants documents. Do not scale from documents. All dimensions to be checked on site. Immediately report any discrepancies, errors or omissions on this document to Architect.

Rev ID	Revision Description	Date	Checked	Reviewed
A	Updated Following Clients Comments	29/04/2022	AD	GJ
B	Updated Following Clients Comments	09/05/2022	AD	SH



Change ID	Change Description	Change Date	Checked
CH-11	Updated Following Clients Comments	09/05/2022	AD

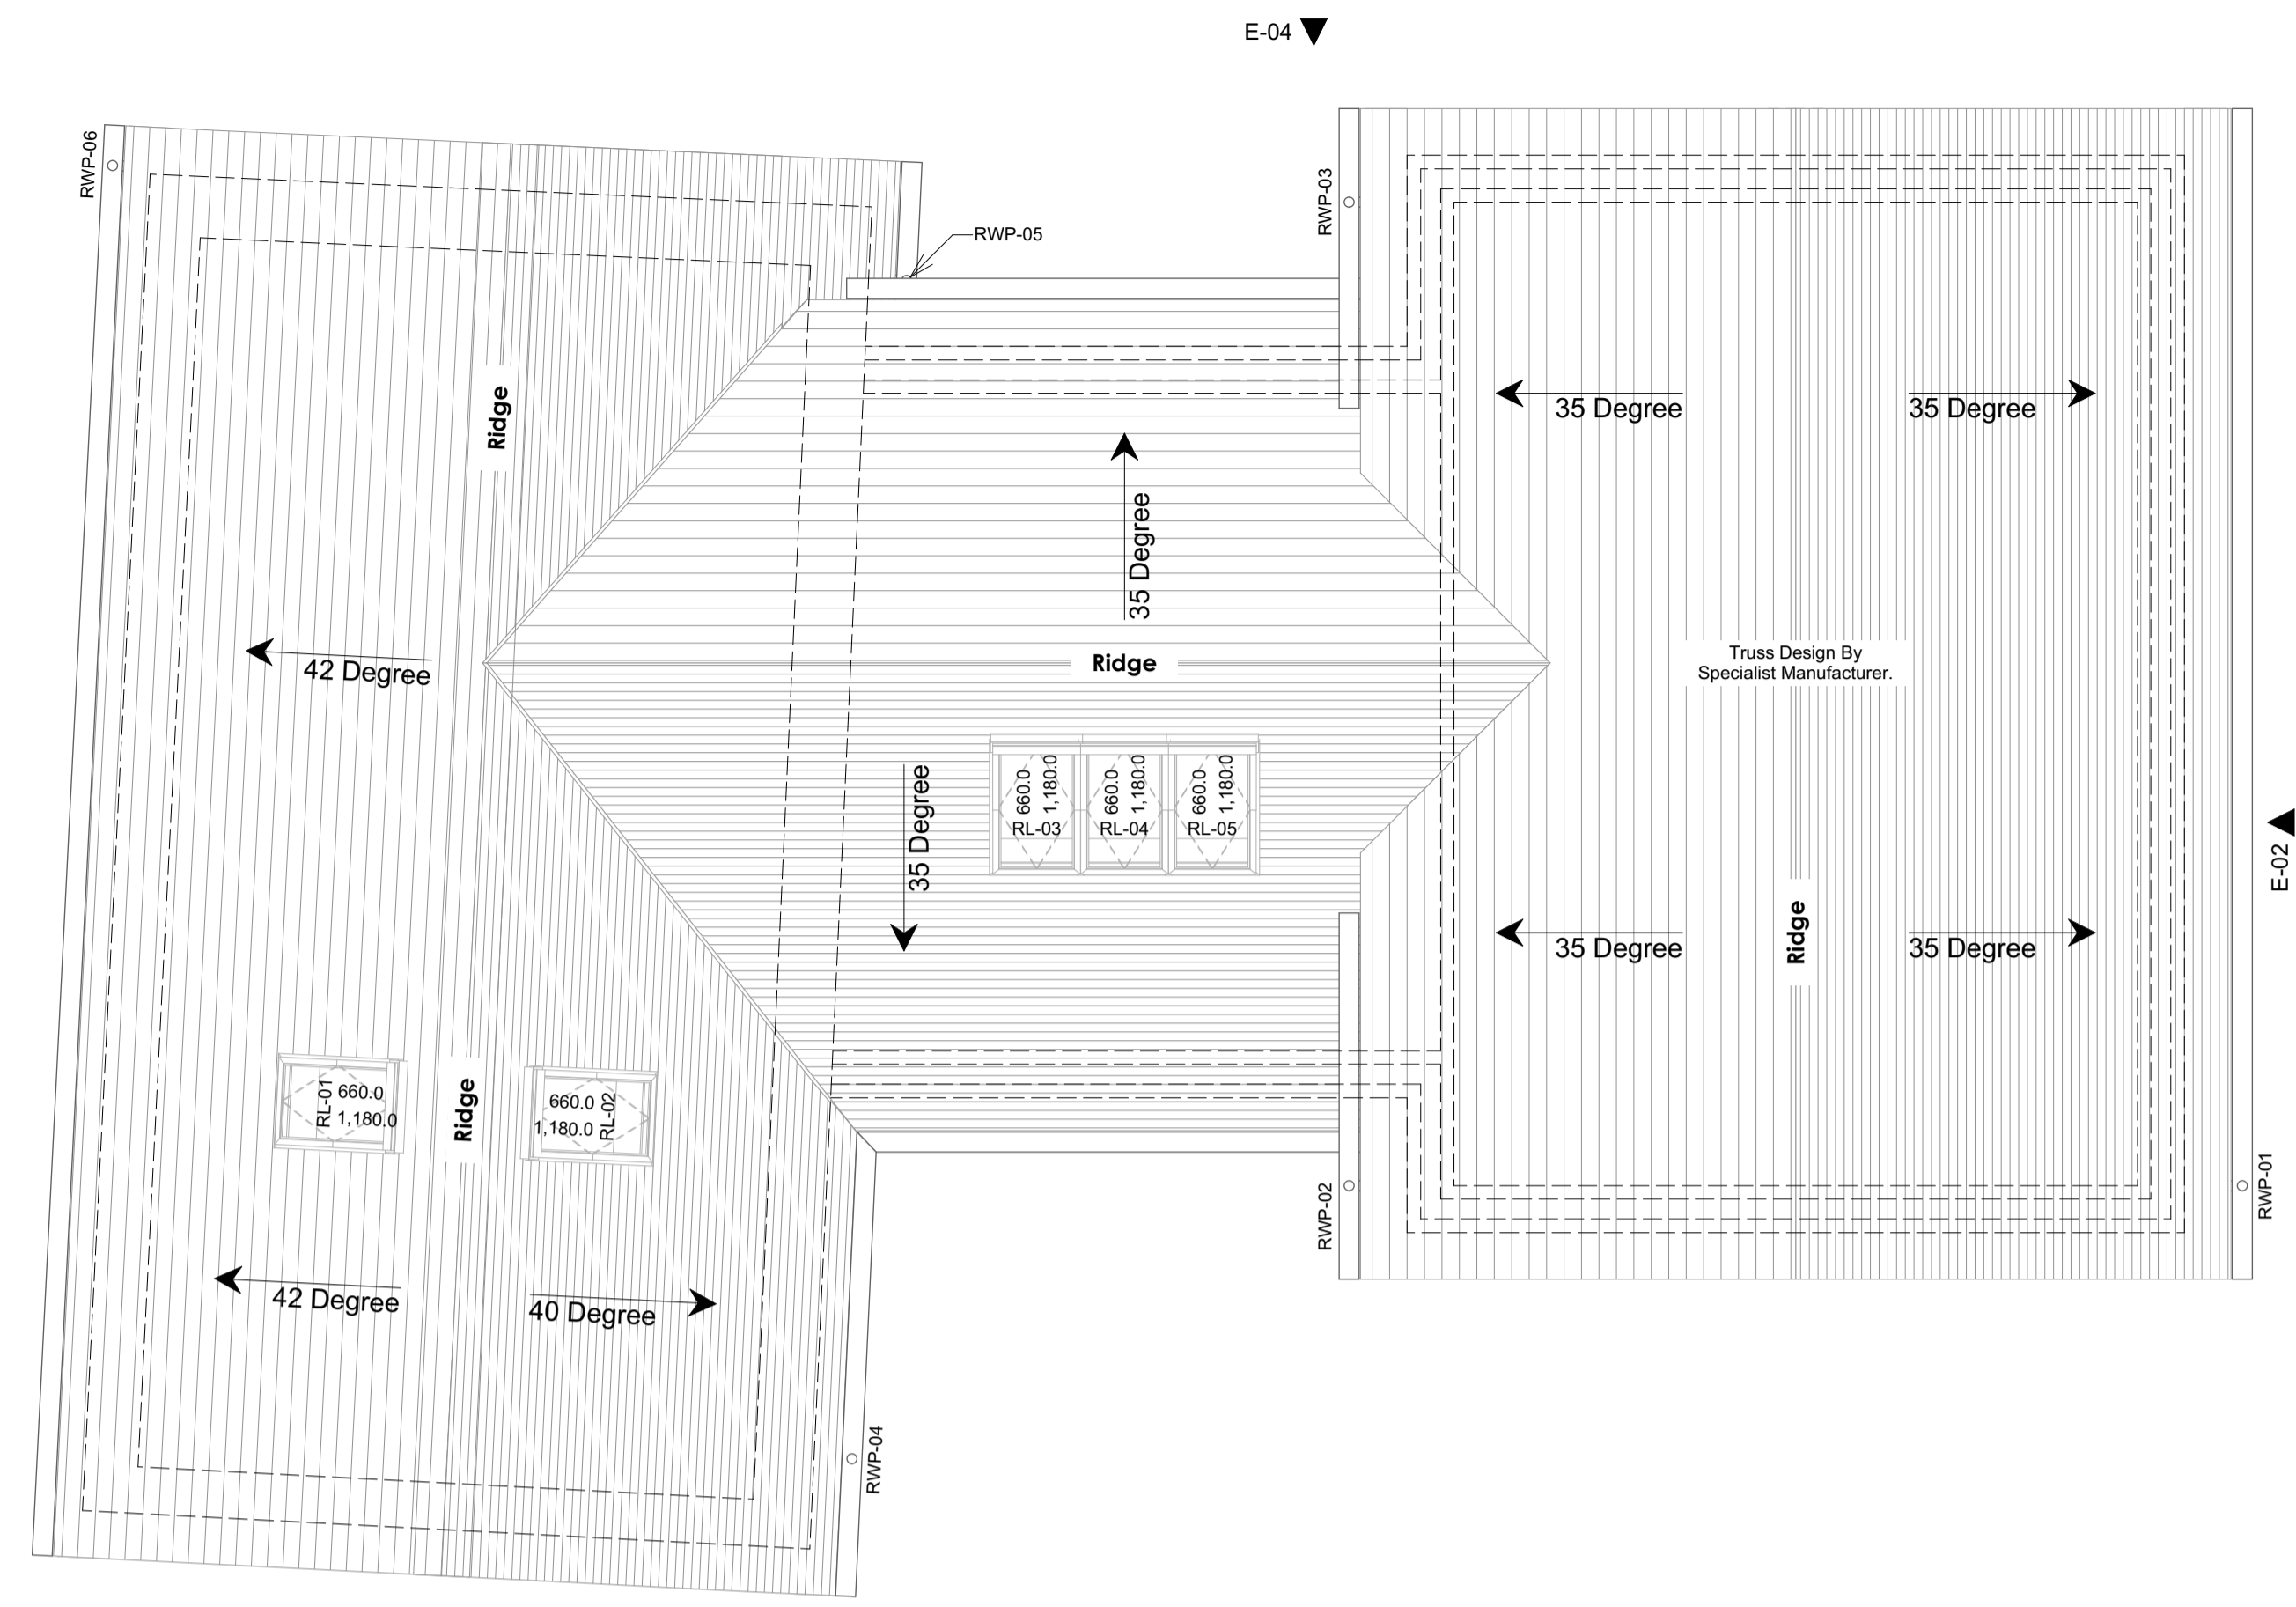

20-696 Wall Style Legend

	Existing Structure Hatch denotes areas of existing structure to be repaired and retained.
	Proposed Structure Hatch denotes areas of proposed structure to be constructed.

GA Roof Level Plan 1:50

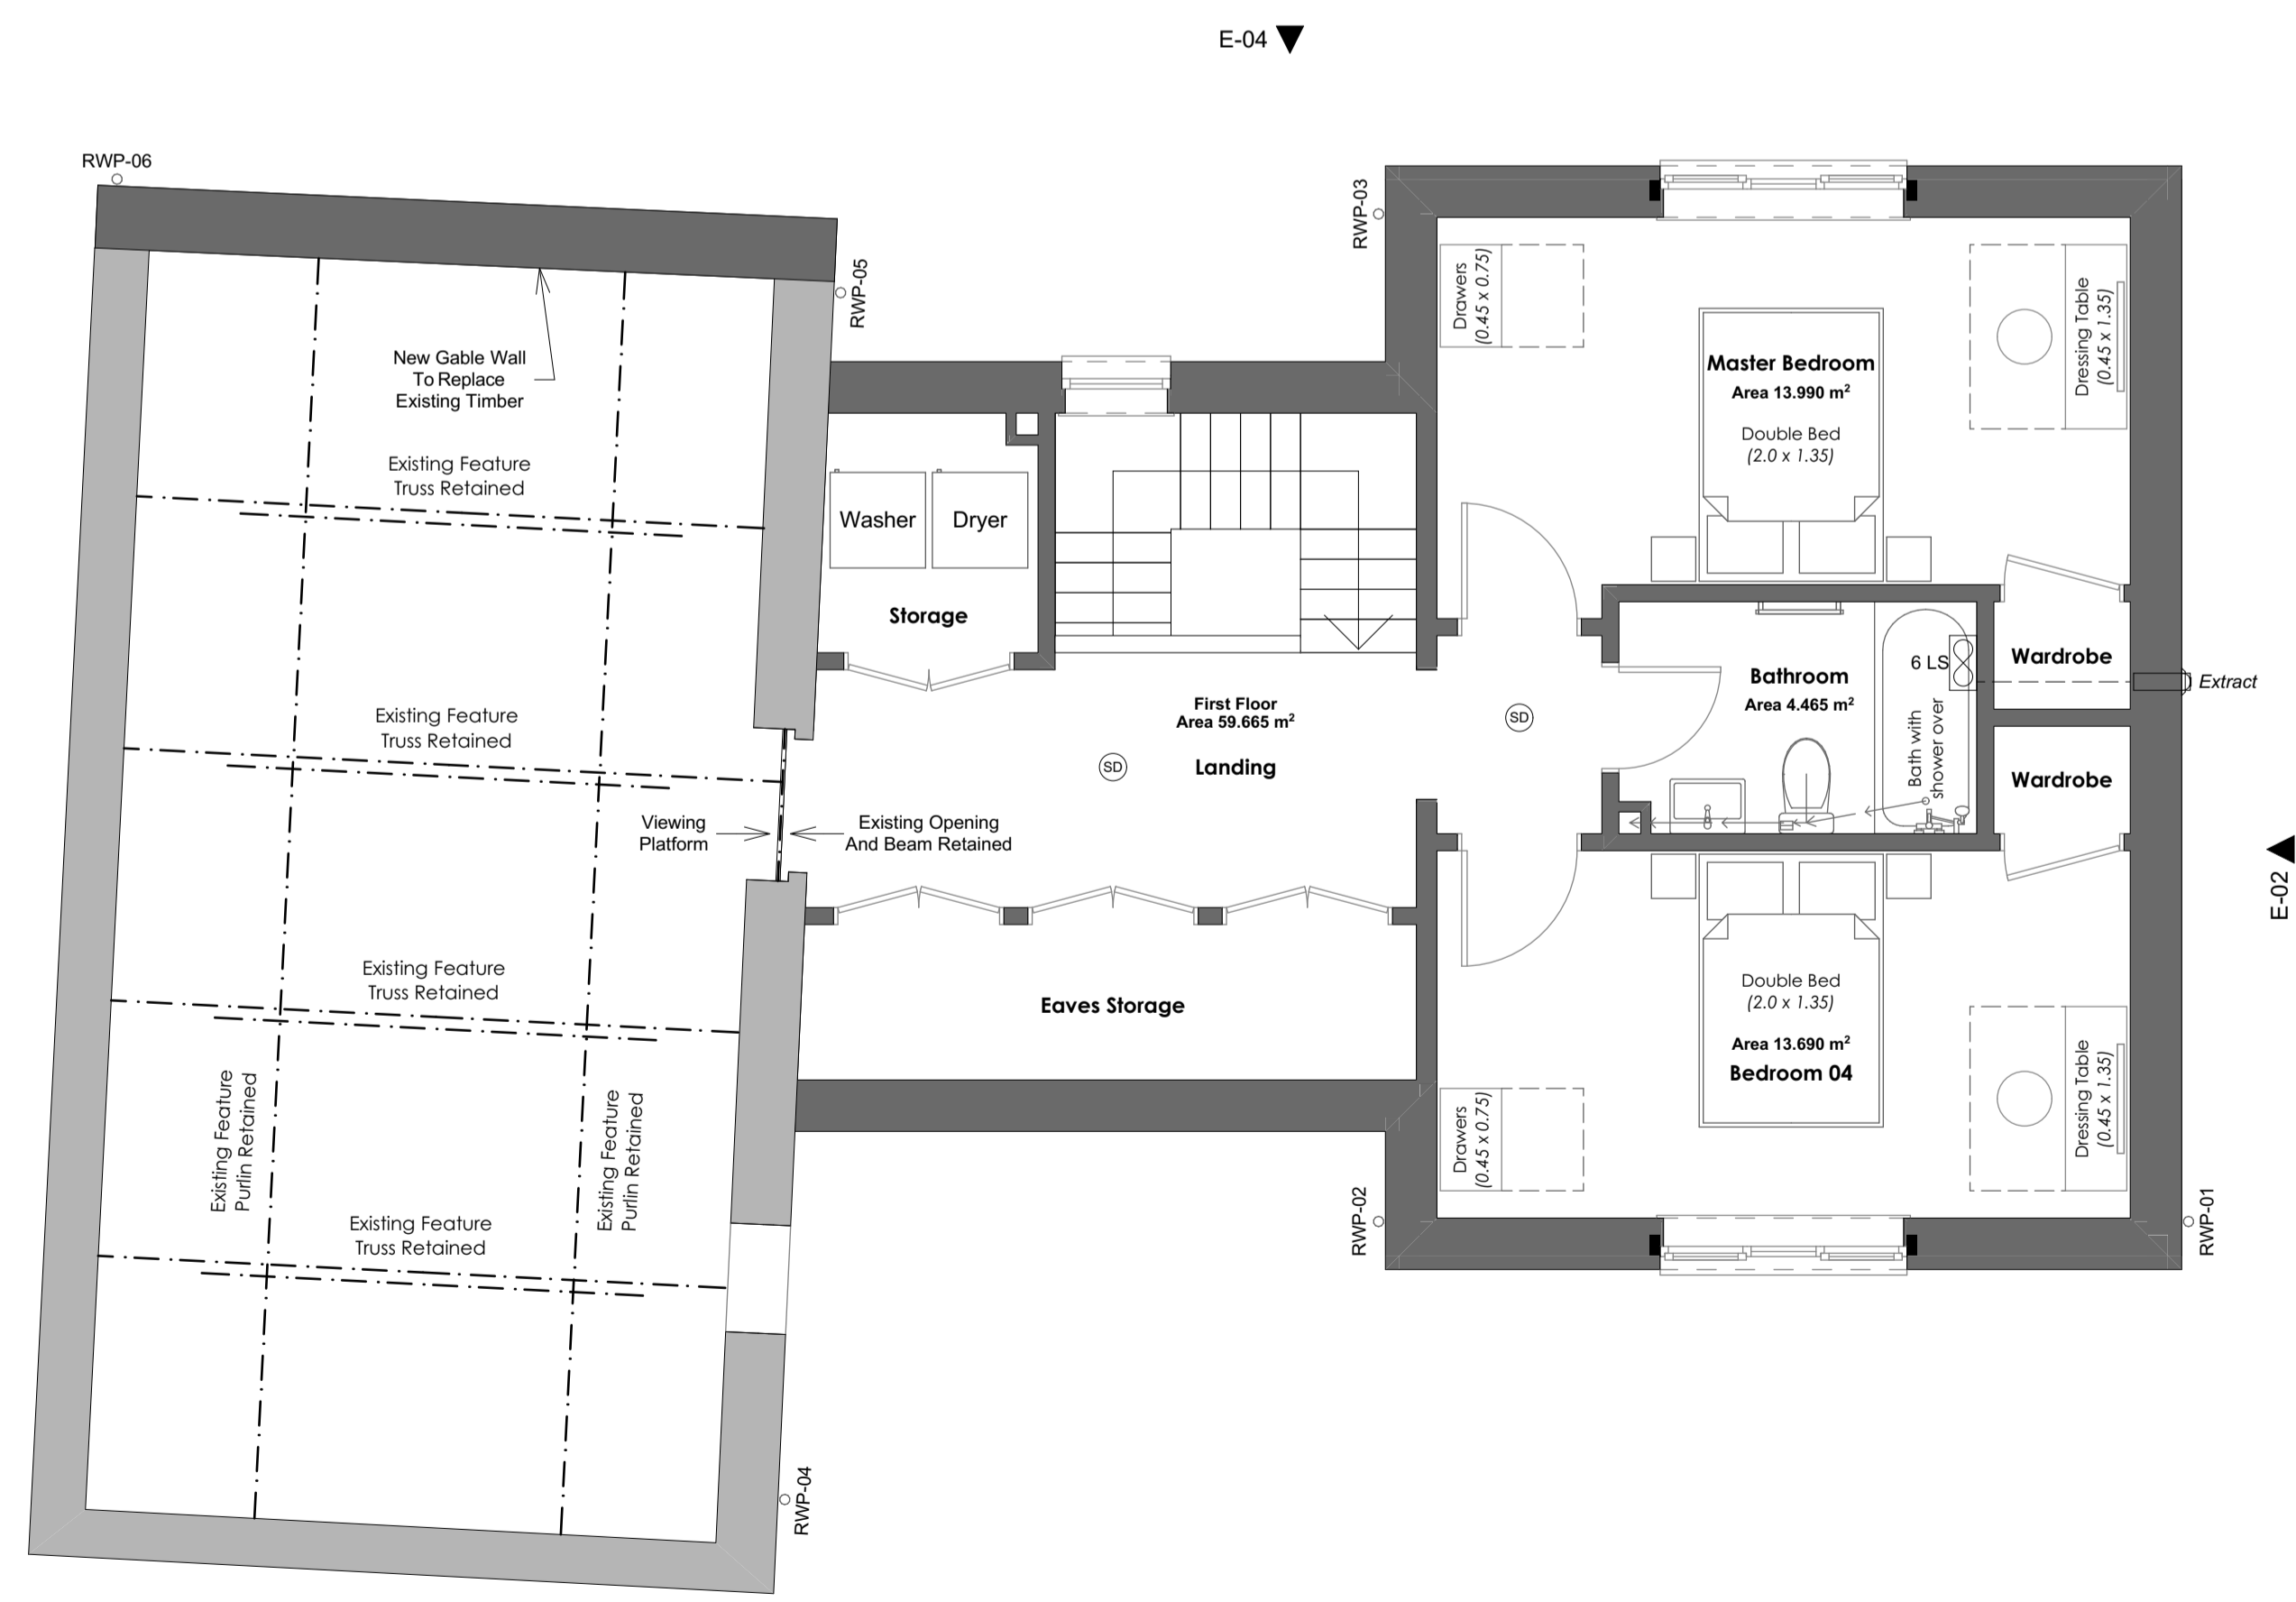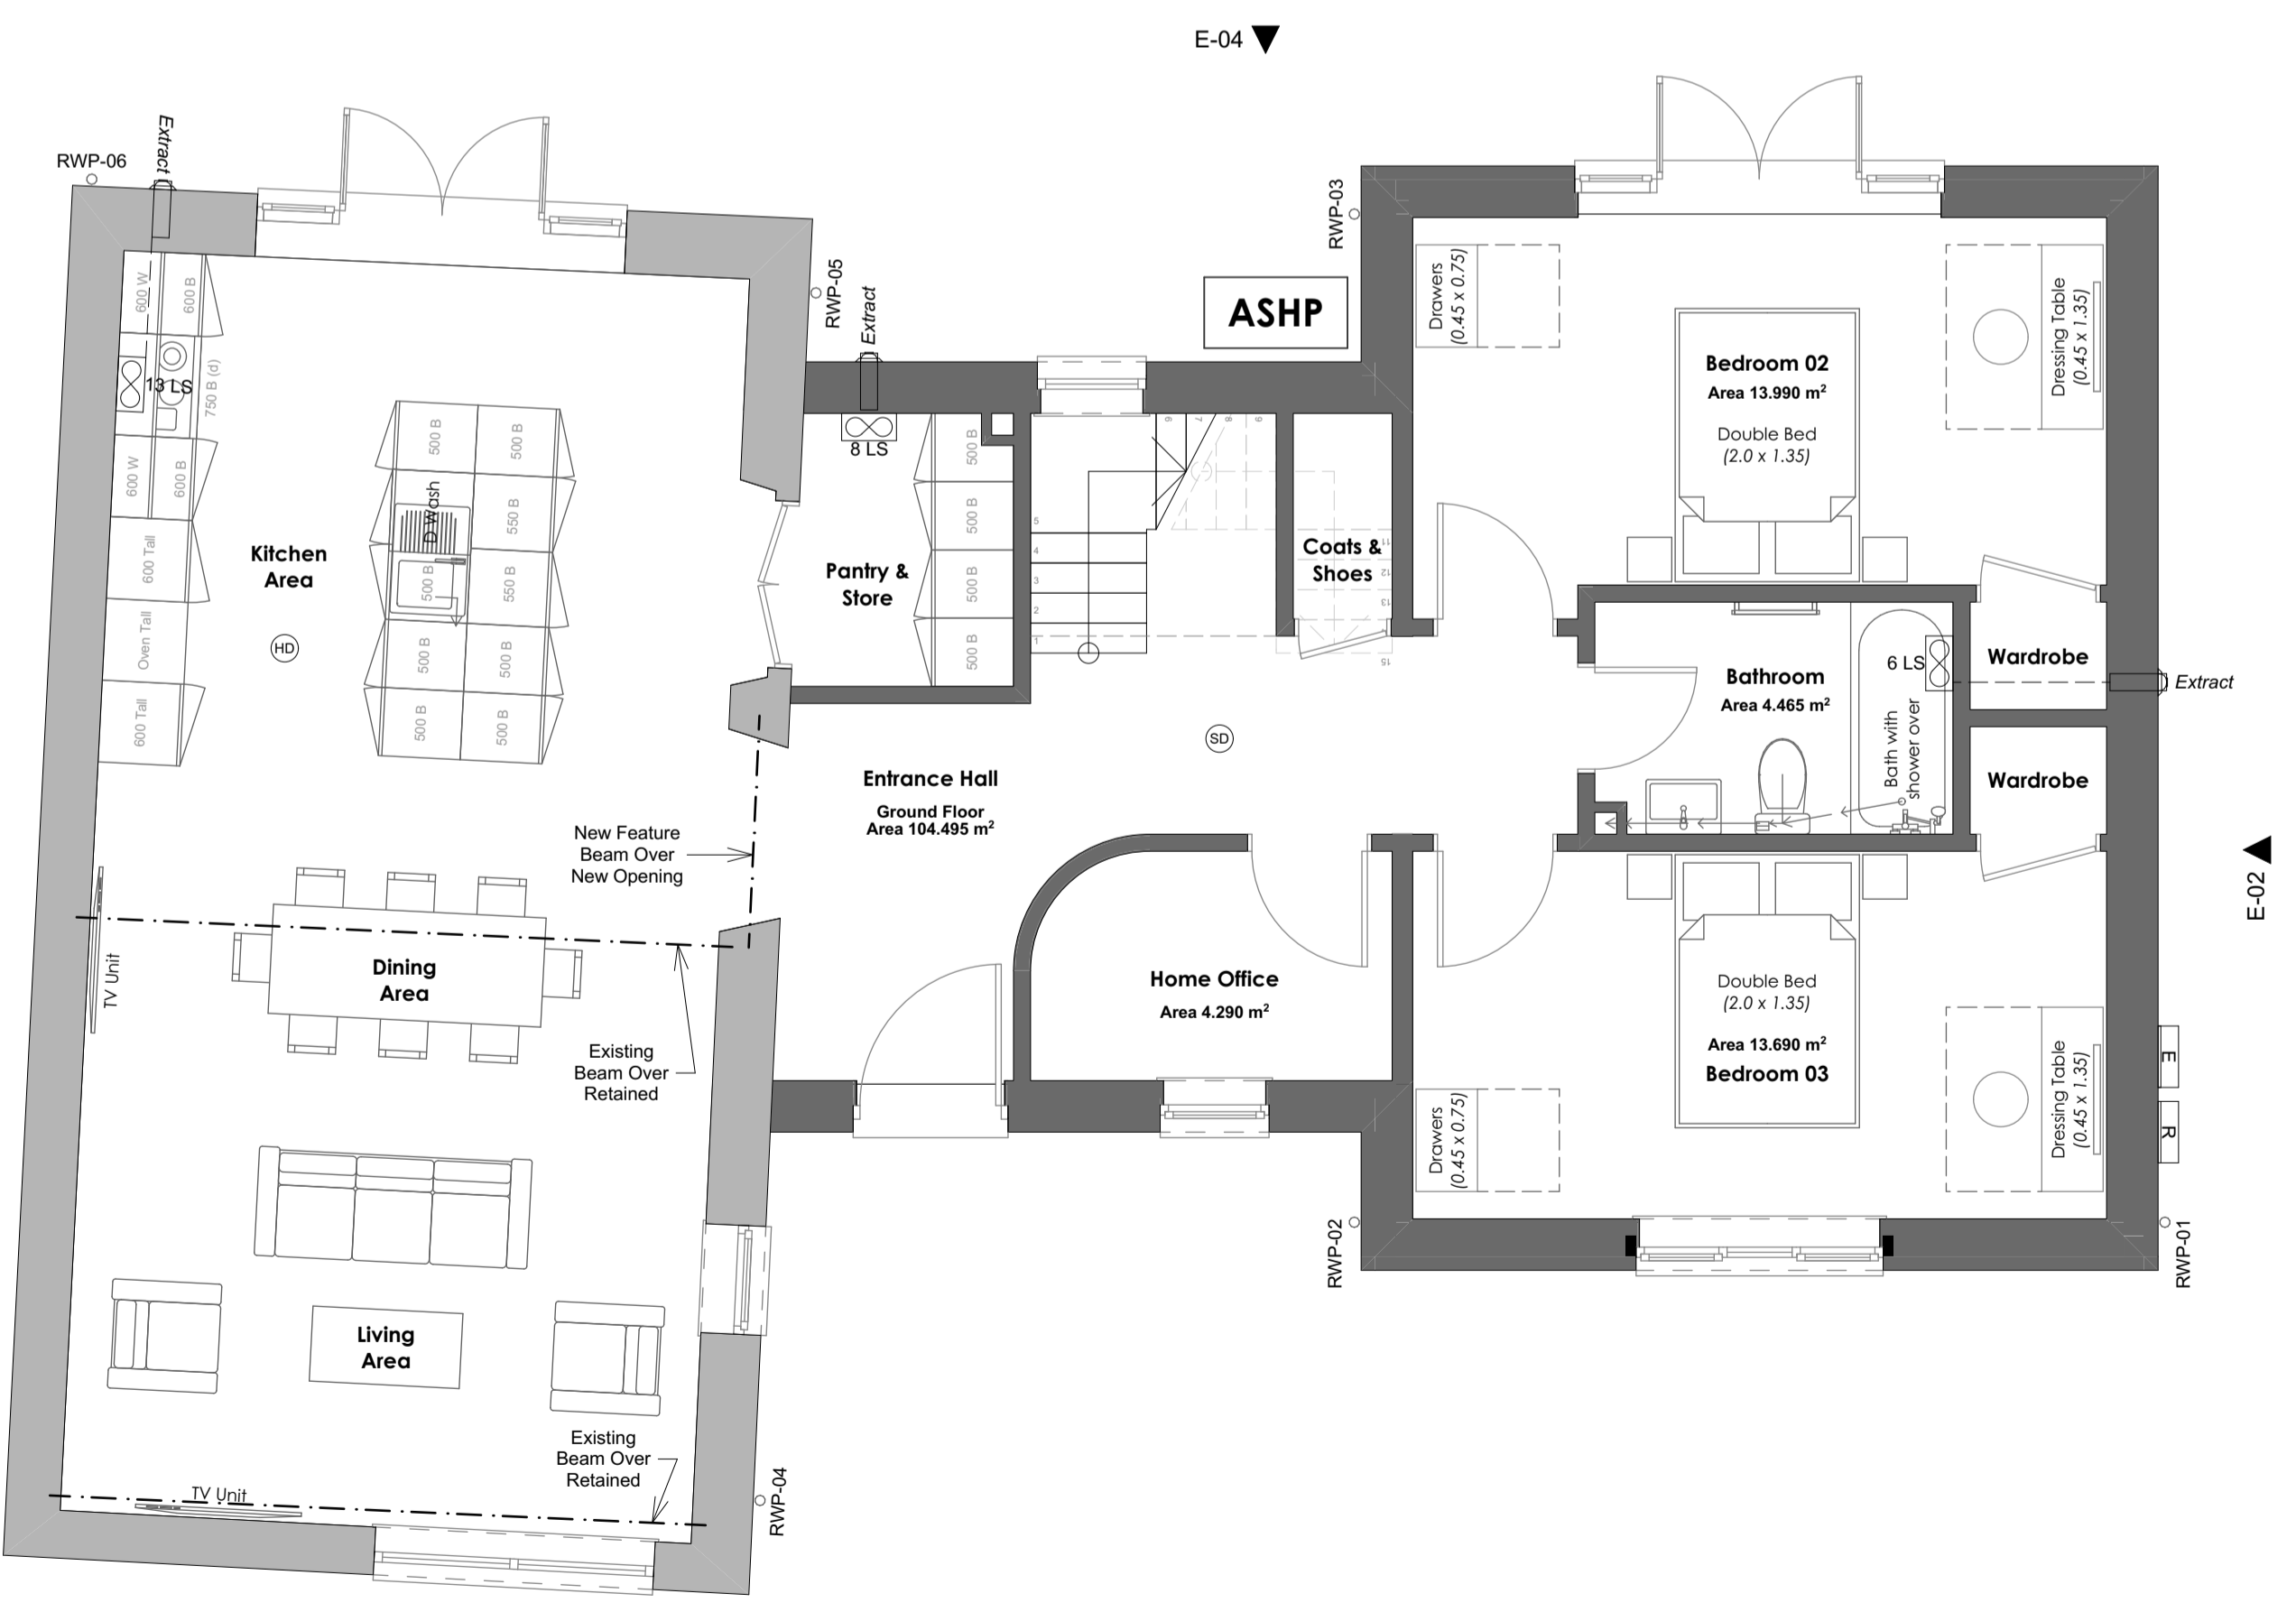

Gary Johns Architects
 44 SILVER STREET, ELY, CAMBRIDGESHIRE, CB7 4JF
 TEL : +44(0)1353 665374
 E-MAIL : info@gjohnsarchitects.co.uk
 WEB : www.gjohnsarchitects.co.uk

CLIENT
 Mitcham Partnerships

PROJECT			
Housing Development At No.30 Long Lane Feltwell			
DRAWING TITLE			
GA Floor Plans			
4 BED HOUSE - PLOT 21			
DRAWING STATUS		DRAWING SCALE @ A1	
PLANNING		1:50	
DRAWN BY		REVIEWED BY	
AD		GJ	
DATE OF FIRST ISSUE		14.03.2022	
PROJECT NUMBER			
20-696			
WORK STAGE		DRAWING NUMBER	
2		850-P	
REVISION		B	

GA Ground Floor Plan 1:50 GA First Floor Plan 1:50