


KEY:



DEMOLITION




WALL COVERING TO BE REMOVED

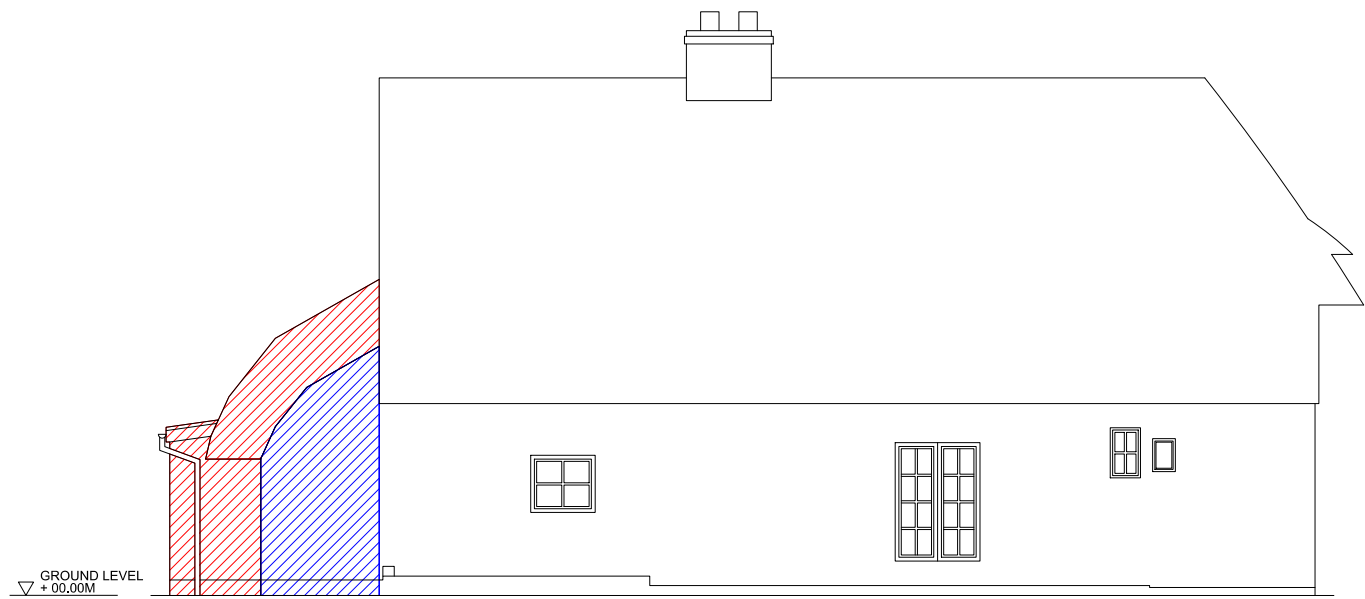


**1** 1:50 @ A1, 1:100 @ A3  
EXISTING NORTH / WEST ELEVATION



**2** 1:50 @ A1, 1:100 @ A3  
EXISTING SOUTH / WEST ELEVATION

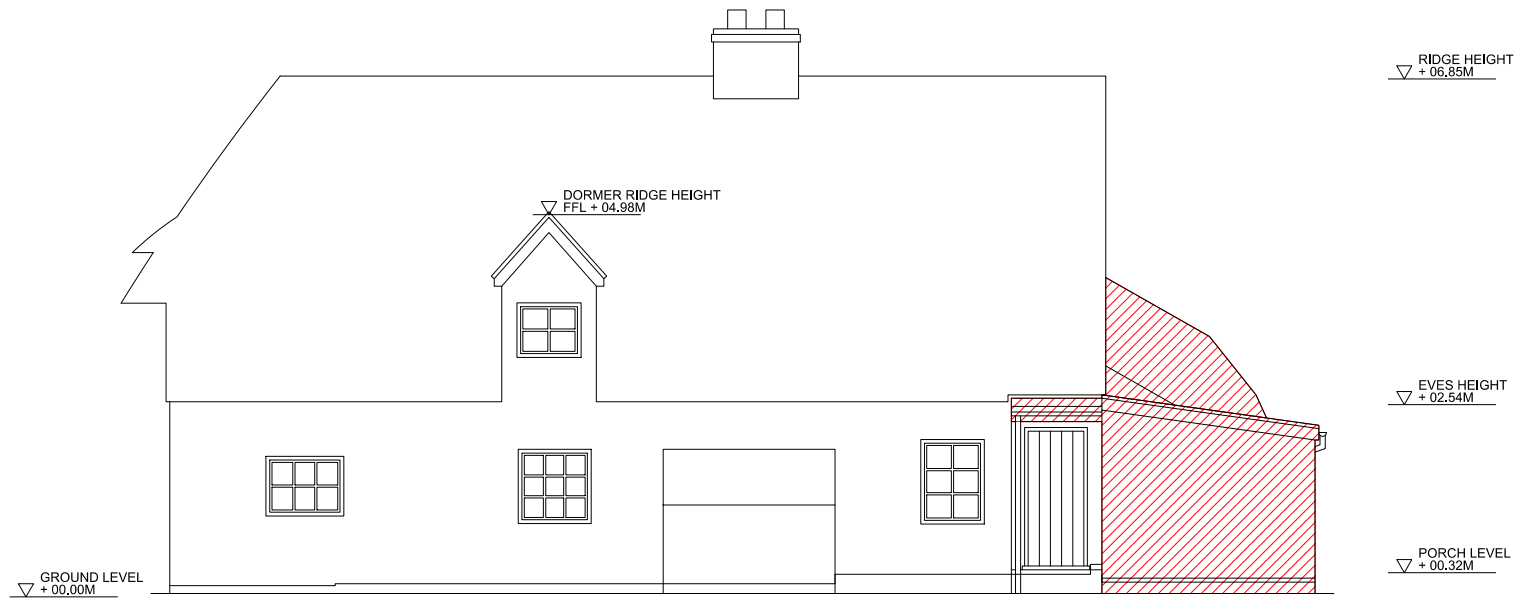

**3** 1:50 @ A1, 1:100 @ A3  
EXISTING SOUTH / EAST ELEVATION

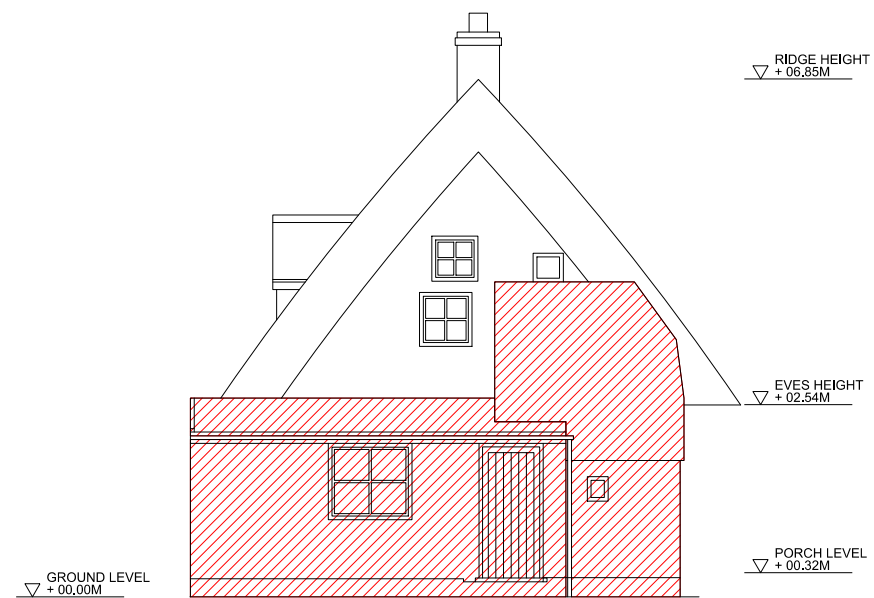

**4** 1:50 @ A1, 1:100 @ A3  
EXISTING NORTH / EAST ELEVATION

00	20.05.22	PLANNING ISSUE	OA
REV	DATE	NOTES	INT.
PROJECT			
CHESTNUT COTTAGE			

DRAWING TITLE  
**EXISTING COTTAGE ELEVATIONS**

STATUS				PLANNING			
DATE	DRAWN	CHECK	SCALE @ A1	1:50			
MAY 2022	CA	CD	SCALE @ A3	1:100			
PROJECT NUMBER	SUBBLOCK	CL/SFB	TYPE	REVISION			
0483	A		0100	00			