



Contractor must check all dimensions on site. Only figured dimensions are to be worked from. Discrepancies must be reported immediately to the Architect before proceeding. Drawings supplied for purposes of obtaining planning permission must not be used for construction / tender purposes.

1:50	0	1m		
1:100		1m		
1:200		1m		
1:250		1m		10m
1:500			10m	
1:1250		10m		50m
1:2500		20m		25m

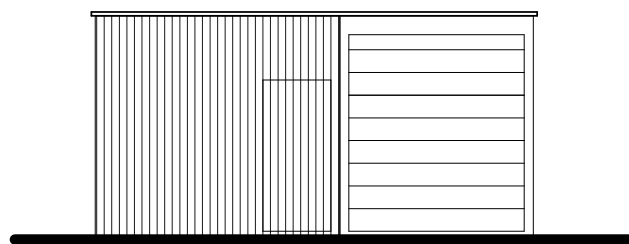


North Elevation

1:100

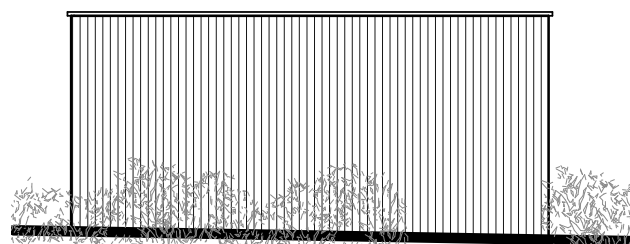


East Elevation

1:100

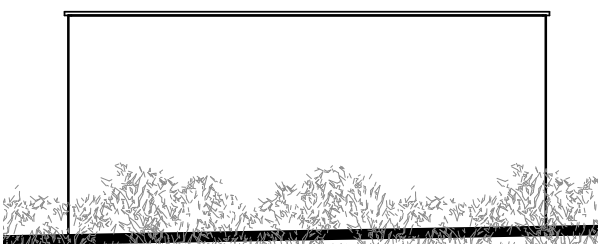


West Elevation

1:100

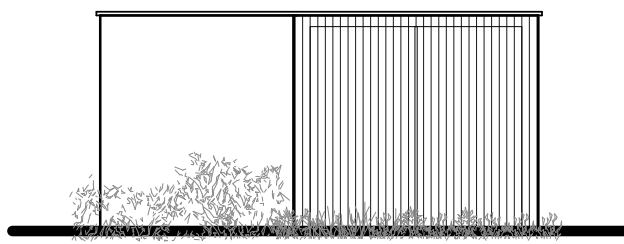

South Elevation

1:100

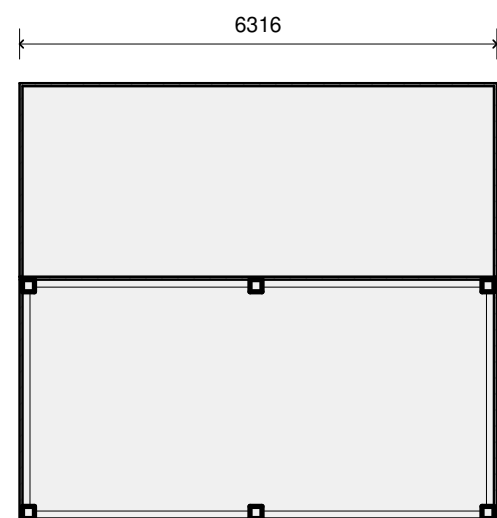

Ground Floor Plan

1:100

**MATERIALS SCHEDULE**

- Walls:** Metal Cladding
- Roof:** Corrugated Steel
- Windows:**
- Cills:**
- Doors:** Metal
- Gutters:**
- Fascias:**

Revision:



**npas** Devon Limited  
 1 Enterprise Road  
 Roundswell  
 Barnstaple,  
 Devon, EX31 3YB  
 e: nigel@npas.eu  
 w: www.npas.eu  
 t: 01271 324515

Proposed Garage, Stable & Menage

at

Waldon View  
 Milton Damerel  
 Holsworthy  
 EX22 7DR

for

Mr T Kemp

Title

Plans & Elevations  
 as existing

Scale As indicated A3 L v sheet size.

Drg No. 1128 11 rev: A