



CLIENT  
Peter & Anne Lilley  
New Barn Farm, Lindsell  
Dunmow  
CM6 3QH



PROJECT  
Bespoke Annexe

DRAWN BY  
KT

ISSUE  
30.07.22

DESCRIPTION  
Proposed Block Plan

SCALE  
1-500

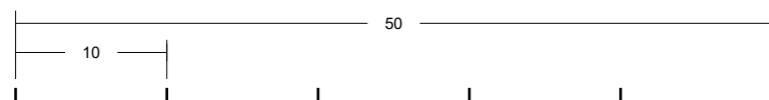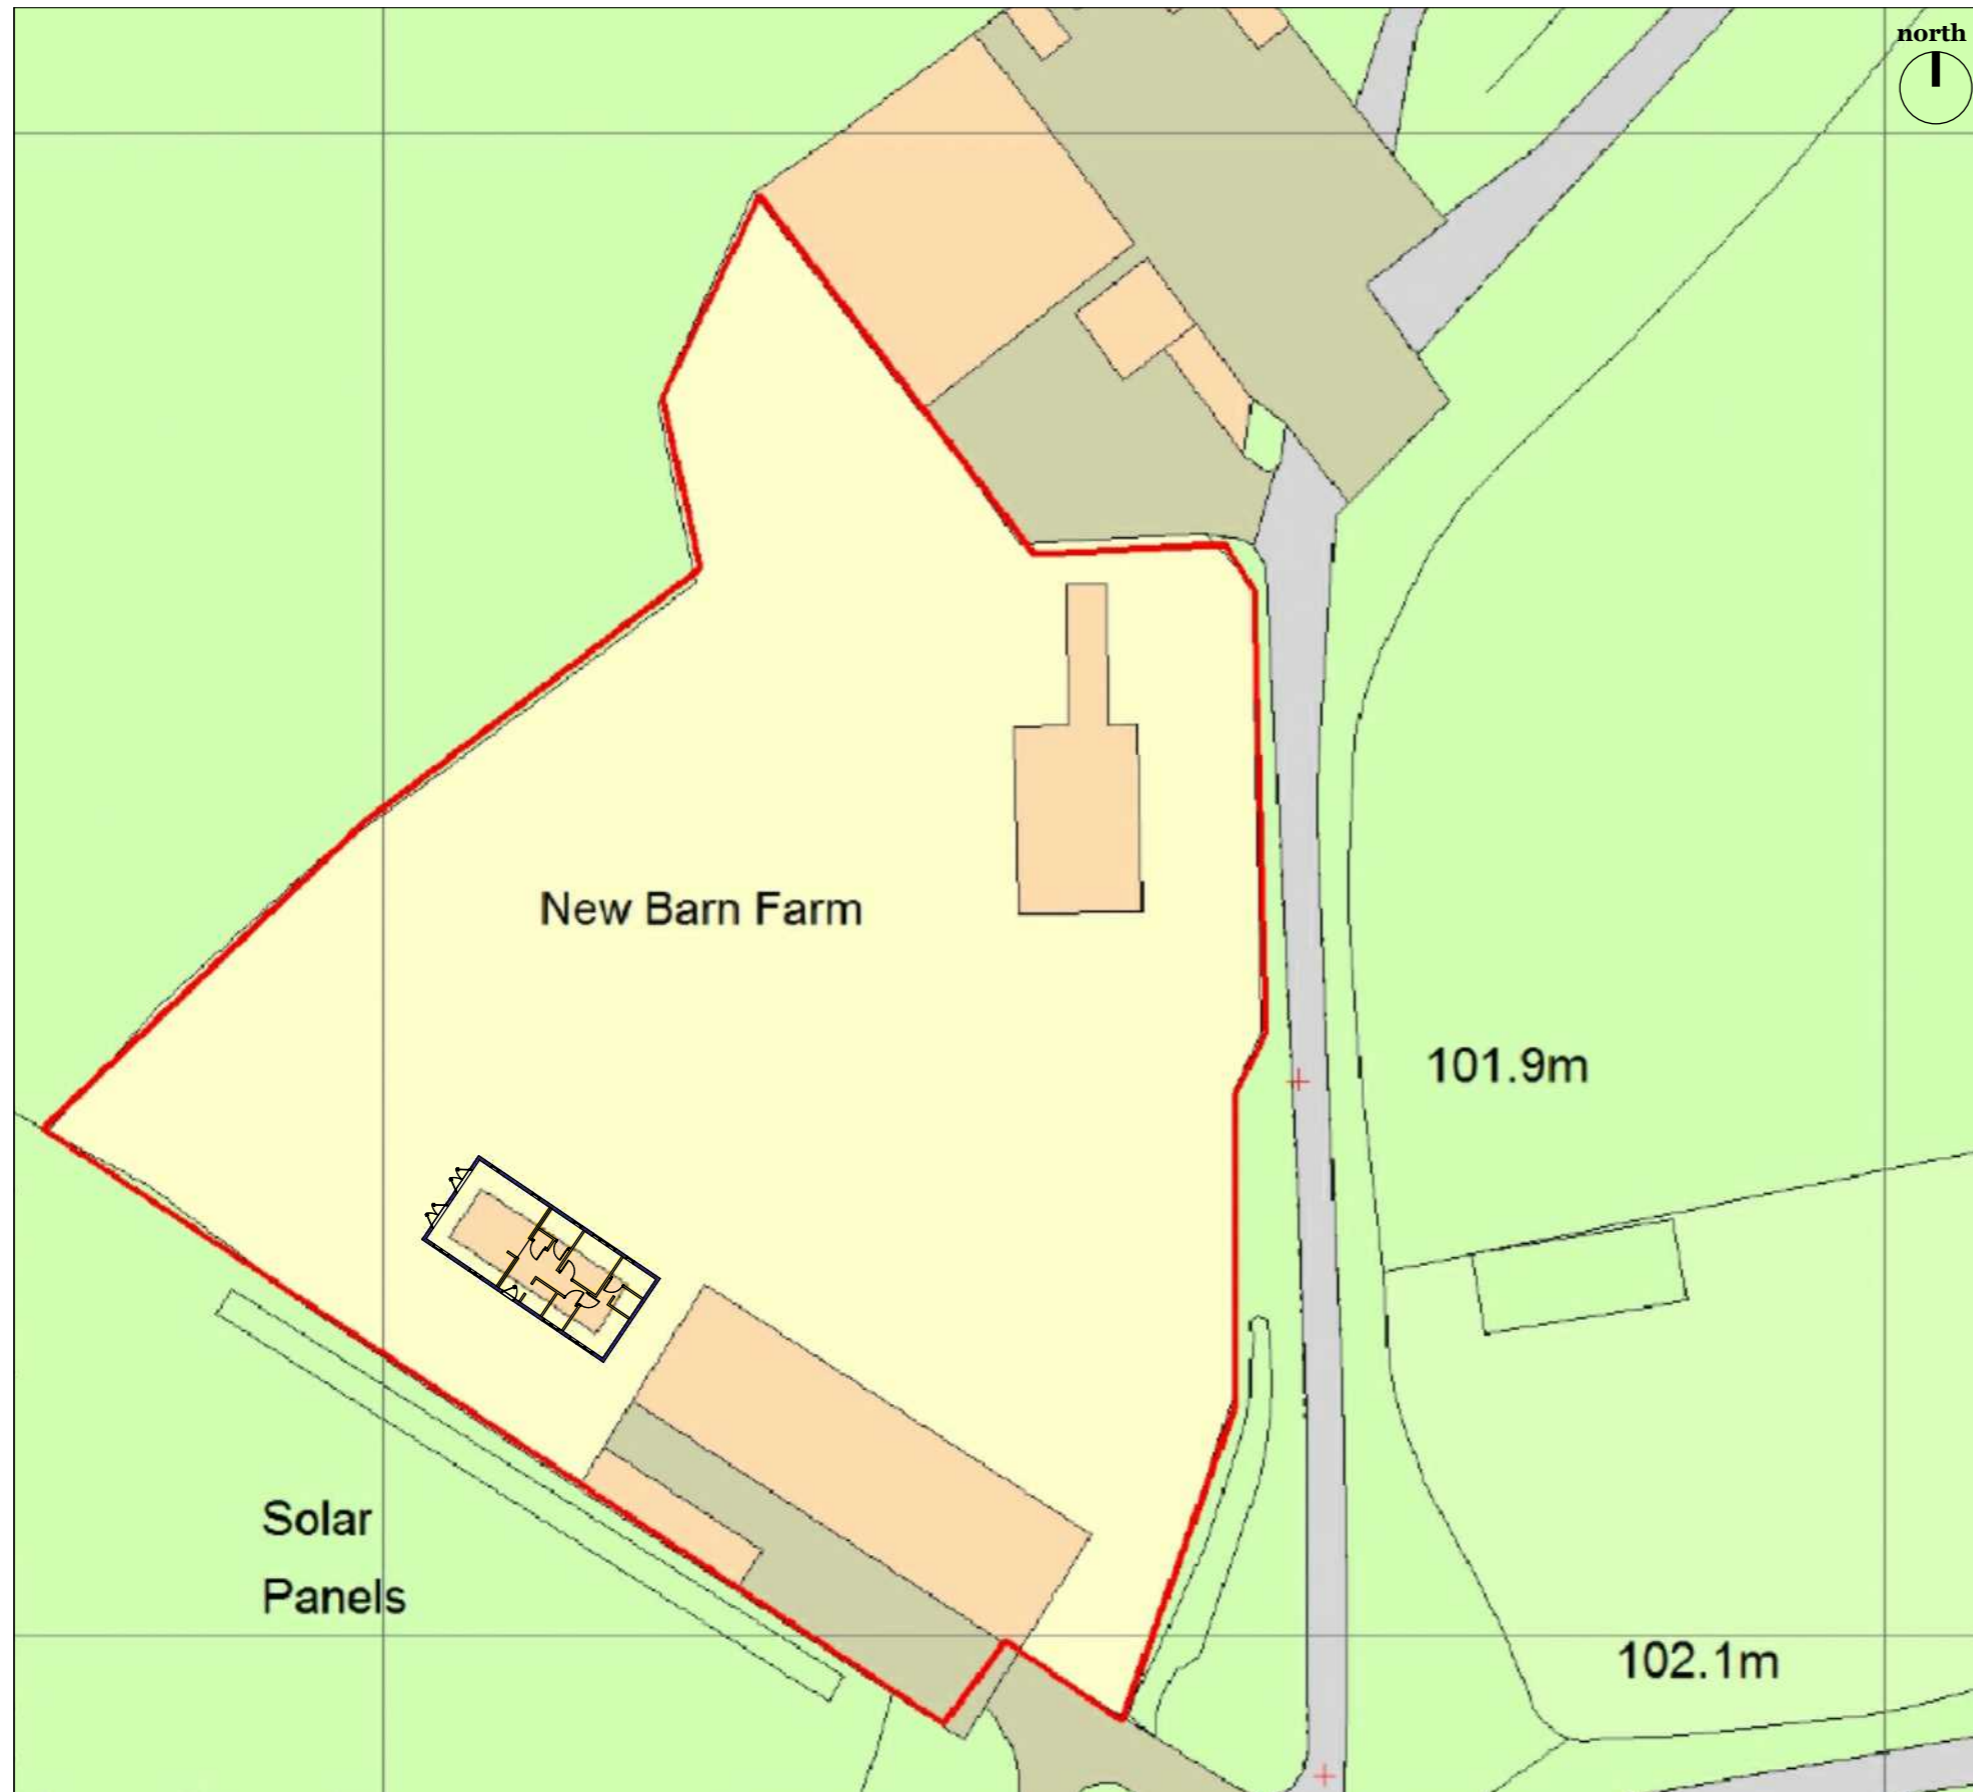

Block Plan (1:500)

BLOCK/SITE PLAN  
CENTRE COORDINATES: 563725, 228946

Supplied by Streetwise Maps Ltd  
www.streetwise.net  
Licence No: 100047474  
19/07/2022 10:11:35

Proposed  
Block Plan

A0.