



NORTH ELEVATION
Scale 1:100

WEST ELEVATION
Scale 1:100



SOUTH ELEVATION
Scale 1:100


EAST ELEVATION
Scale 1:100




SITE PLAN
Scale 1:500

Site levels to remain as existing.

PROPOSED PLANS

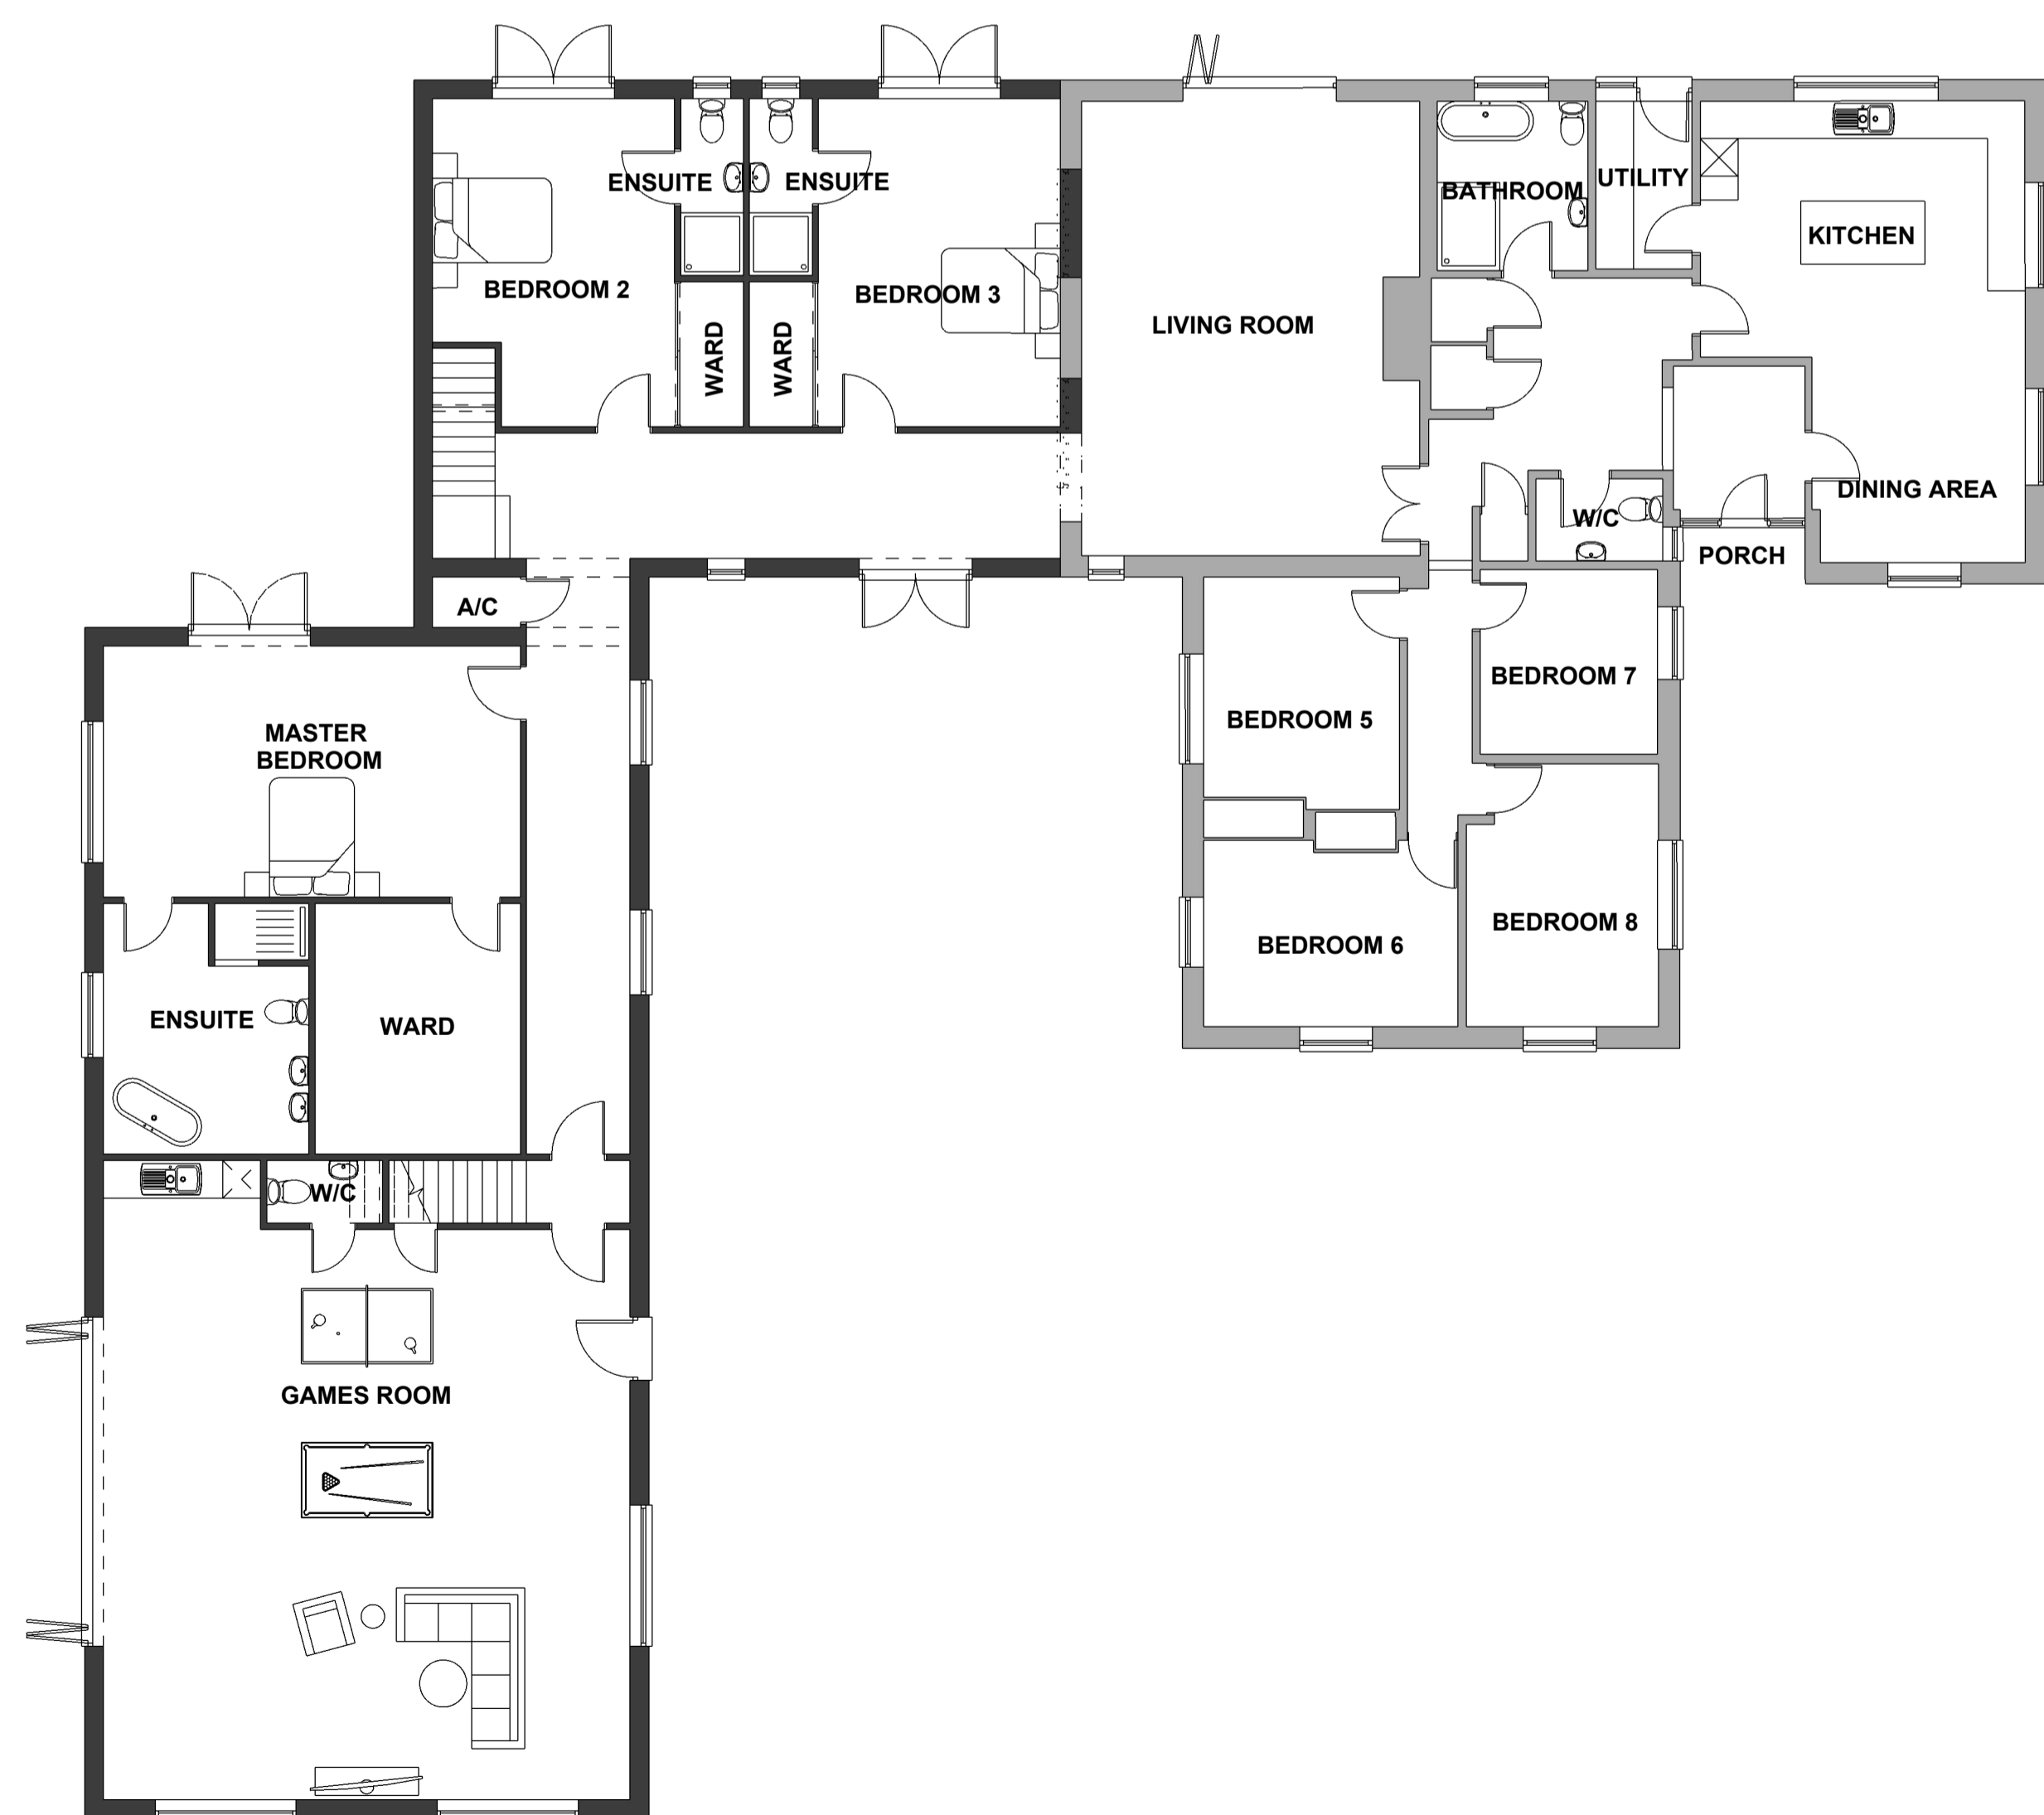

GROUND FLOOR PLAN
Scale 1:100

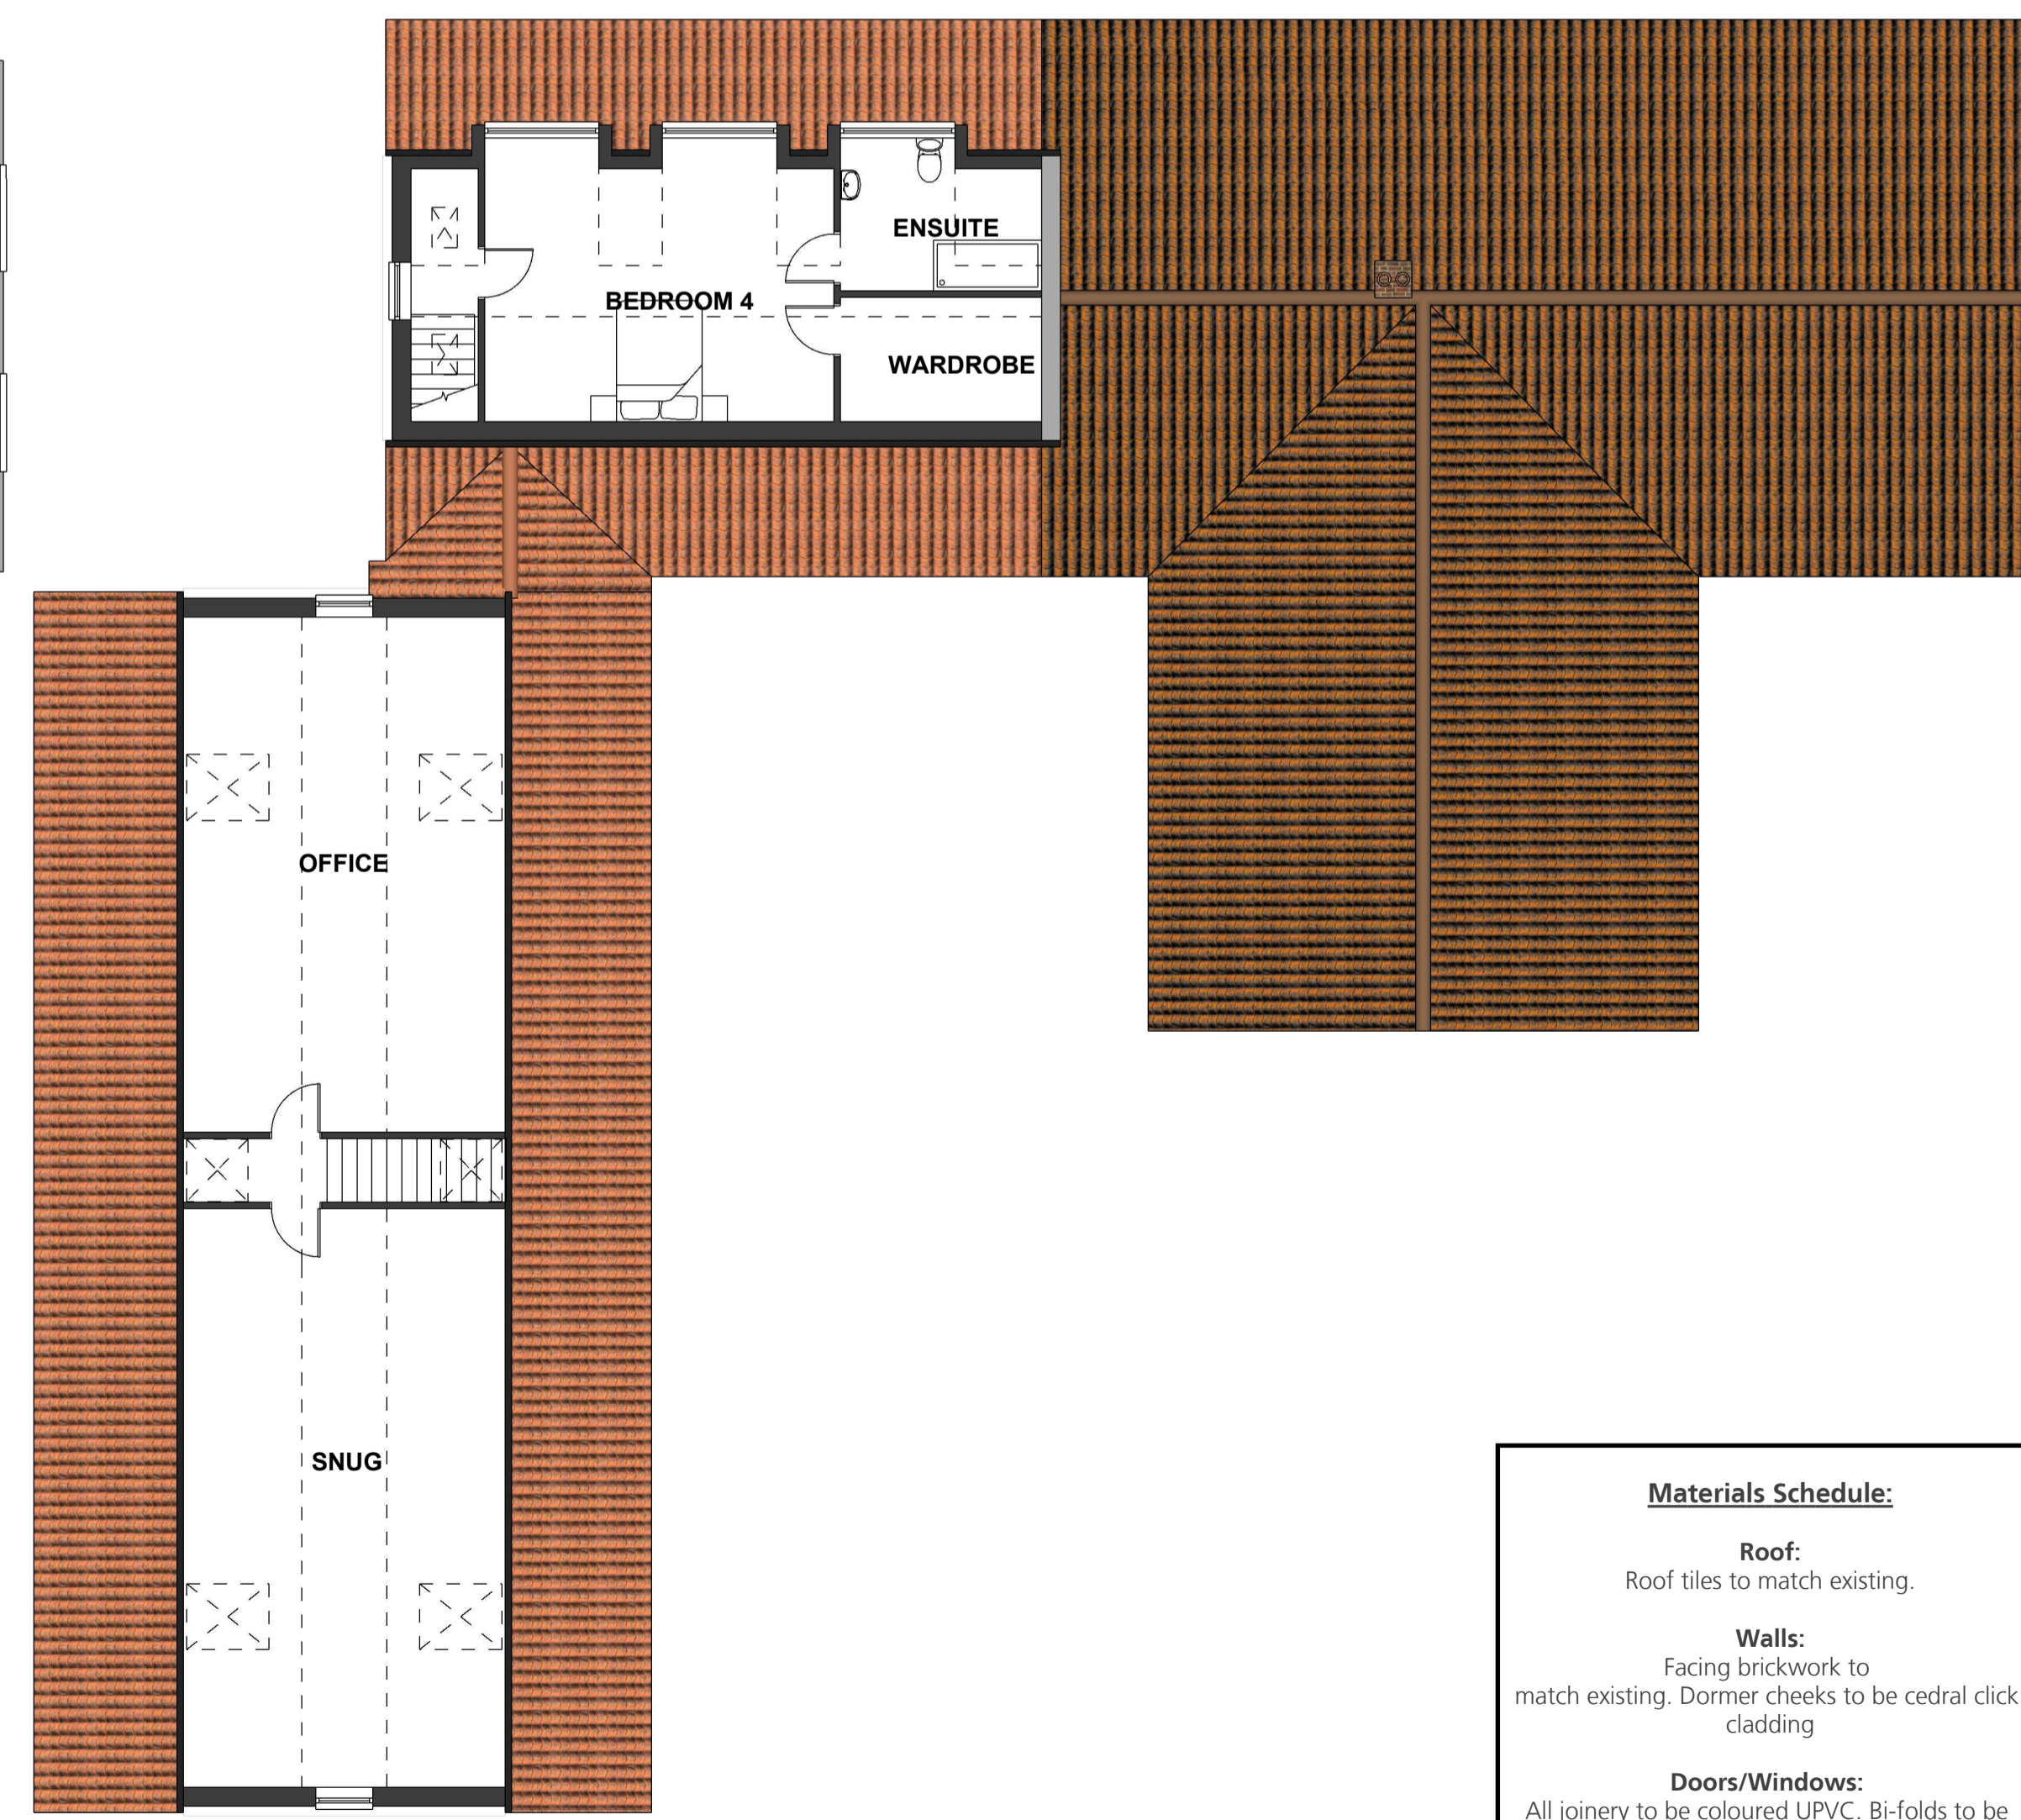

FIRST FLOOR PLAN
Scale 1:100

NOTES:

The details depicted on this drawing are the copyright of 'REEVE Design Ltd' and may not be reproduced without permission. This drawing must not be re-issued, loaned or copied without the consent of the originator. Errors, omissions and discrepancies should be reported to the originator immediately.

All dimensions to be checked before site or off-site fabrication by the Contractor, his Sub-contractor or Supplier.

Structure, structural members & geotechnical investigations are to be carried out & approved by the appointed Structural Engineer. Any deviations to these elements are to be reported to the appointed consultant immediately.

IF IN DOUBT ASK !



Project:
Extension and Alterations to The Lodge Cottage, Main Road, West Bilney, Kings Lynn, PE32 1HW

Client: Mr & Mrs Wilson **Issue Date:** 01.06.2022

Title: PLANS AS PROPOSED

Revision Details: N/A

Drawing Number: 2119.02 **Rev:** -

Materials Schedule:	
Roof:	Roof tiles to match existing.
Walls:	Facing brickwork to match existing. Dormer cheeks to be cedar click cladding
Doors/Windows:	All joinery to be coloured UPVC. Bi-folds to be aluminium
Soffits/Fascia/Barge Boards:	UPVC coloured to match joinery.