



*PLANNING
SUBMISSION*

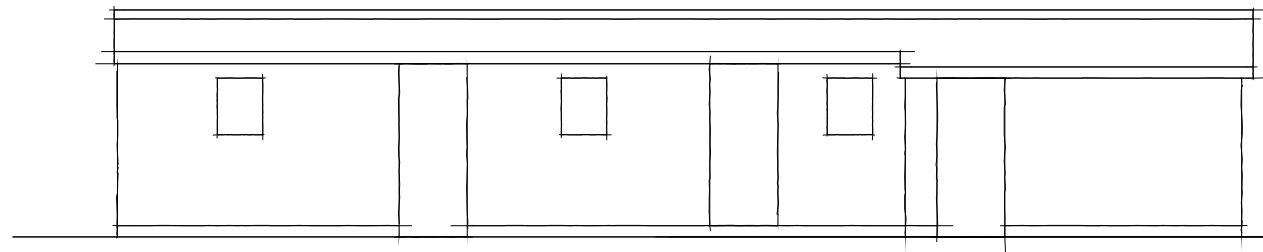


EXISTING NORTH ELEVATION

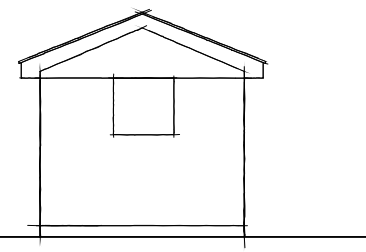


EXISTING WEST ELEVATION


*EXISTING STORE
BUILDING TO BE
DEMOLISHED*

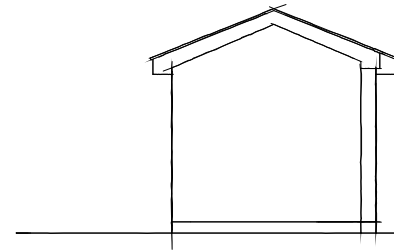


EXISTING EAST ELEVATION

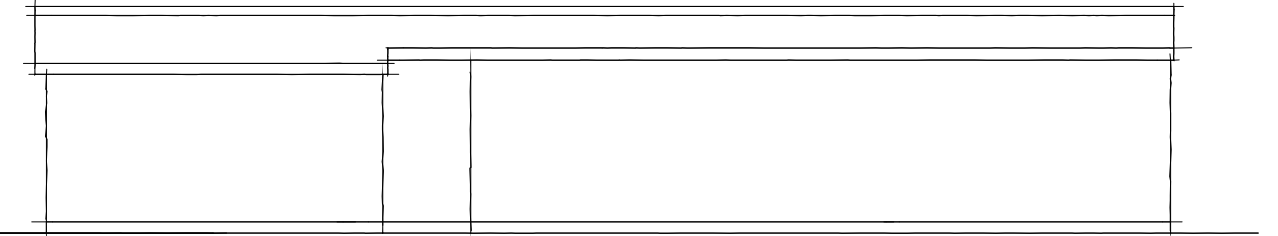

EXISTING SOUTH ELEVATION

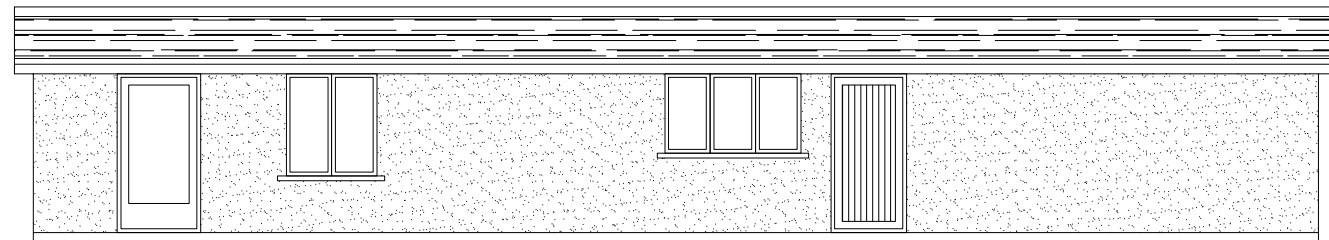


PROPOSED NORTH ELEVATION

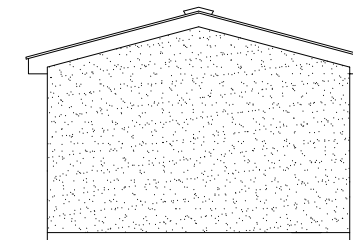


PROPOSED EAST ELEVATION


*PROPOSED
GRANNY ANNEXE &
GARAGE*

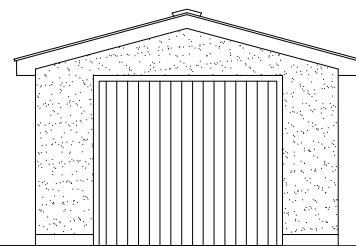

PROPOSED WEST ELEVATION

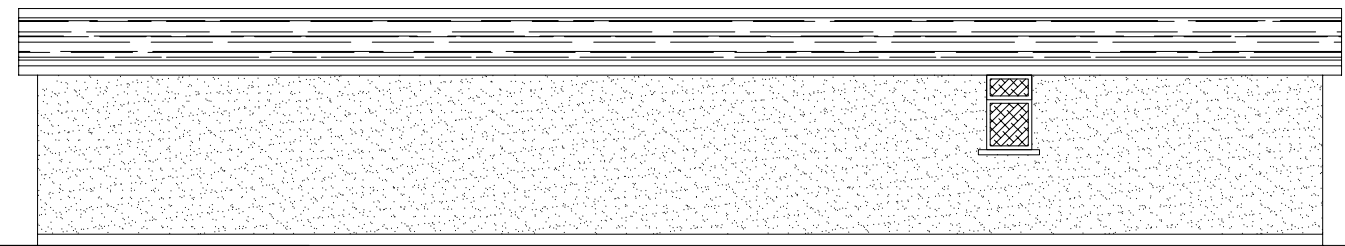

PROPOSED SOUTH ELEVATION

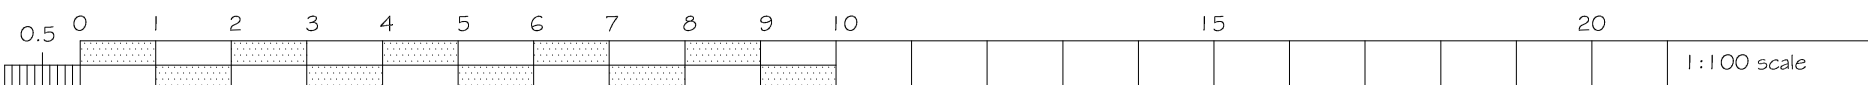

ALL DIMENSIONS ANTICIPATED BUT TO BE CHECKED ON SITE PRIOR TO COMMENCEMENT

CLIENT	LOCATION	PROPOSAL	DRG. No.	SCALE
MR & MRS BURROWS	PROVIDENCE HOUSE FORE STREET WITHERIDGE NR TIVERTON DEVON	RE-PLACEMENT BUILDING TO ANNEXE & GARAGE	2 REV. B	1:100 on A3 DATE APRIL 22

ARCHITECTURE by

Xspace™

designing & engineering extra living space

T 01202 665387 & 07778755192
E ian@ianstanley.com
www.xspace.co.uk