

Project:
PROPOSED SINGLE STOREY
REAR EXTENSION AND SEPARATE
DETACHED GARAGE
AT
34 COMMUNITY ROAD
BELLSHILL ML4 2DE
FOR
MR+MRS S. WILSON

Revisions	Date
A Scale bar added	21/07/22

COPYRIGHT:-
This design is the property of
TAL Consultants and has been
produced for our Client in
good faith.
It has not to be copied or
distributed without prior
written permission

NOTE:-
Do not scale from this drawing
Drawing dimensions to be
checked on site prior to
commencement of any works

Drawn By:

Signed:


Date:

21 JULY 2020



consultants
Block 9, South Avenue
Blantyre Industrial Estate
High Blantyre G72 0XB
Mob : 07963 178594

This is a true plan/copy of plan
referred to in the application

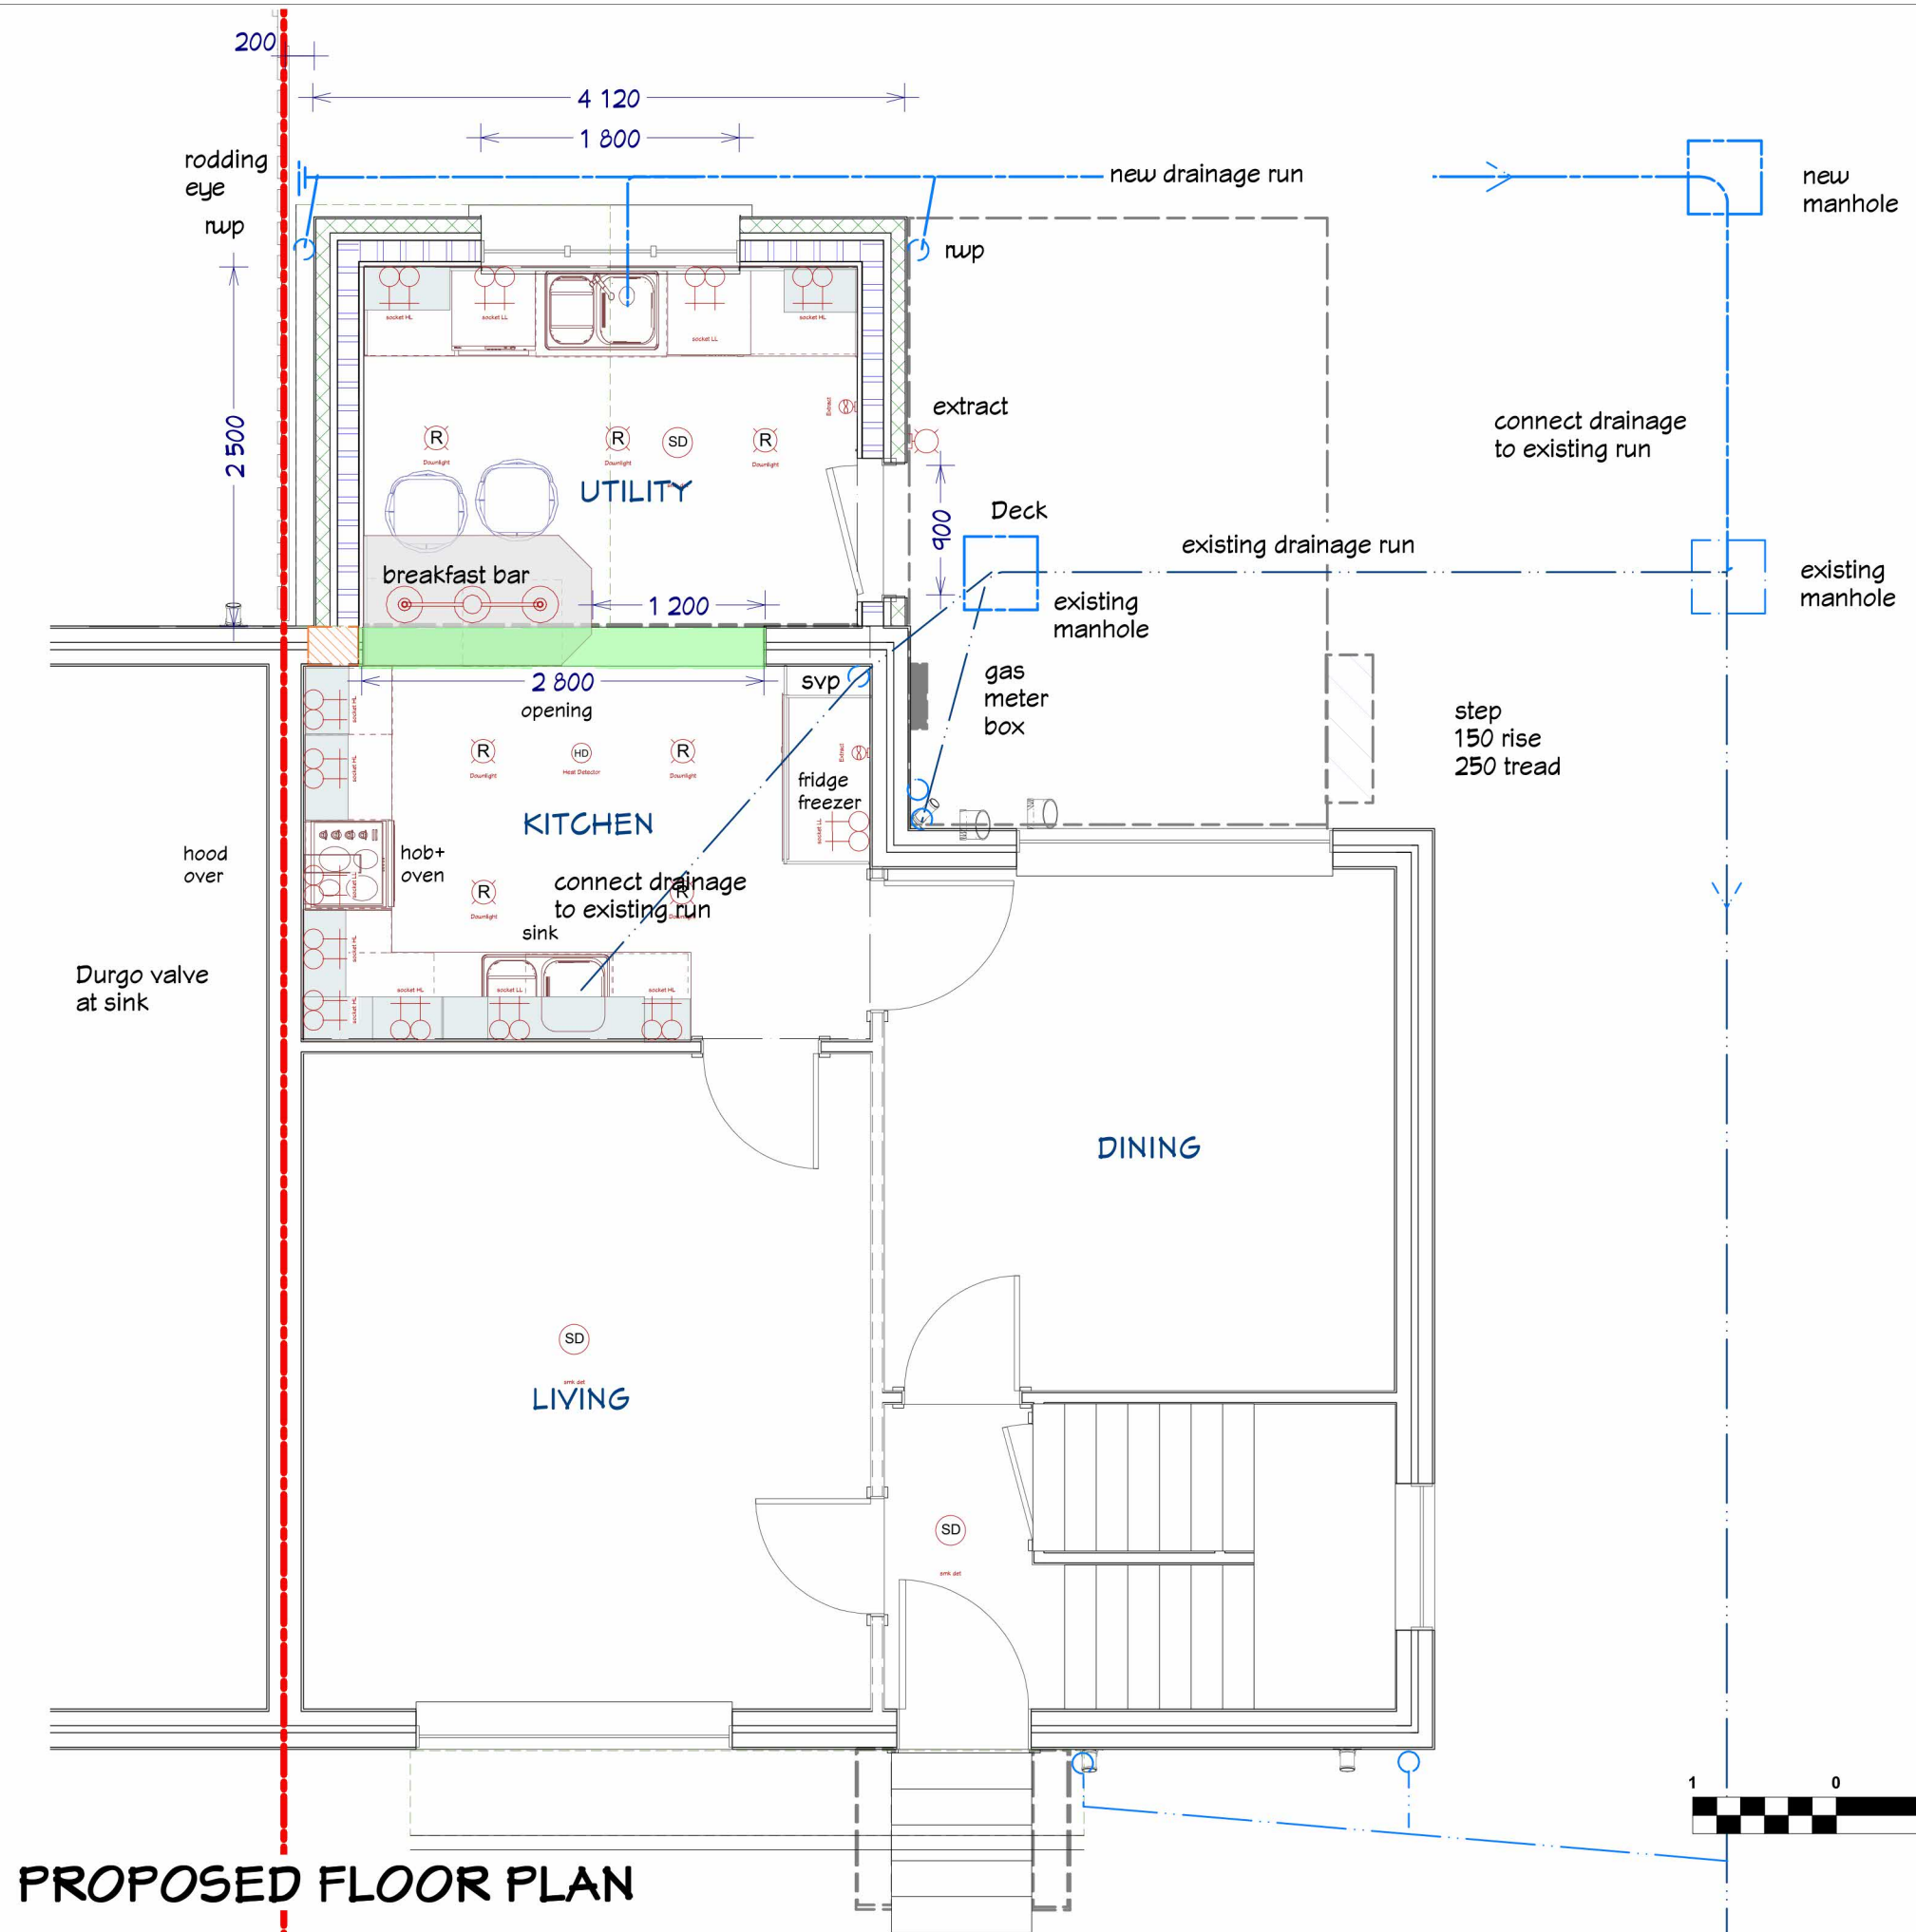

PROPOSED FLOOR PLAN

