


1 - Ground Floor Plan - As Existing
Scale 1:50 at A3

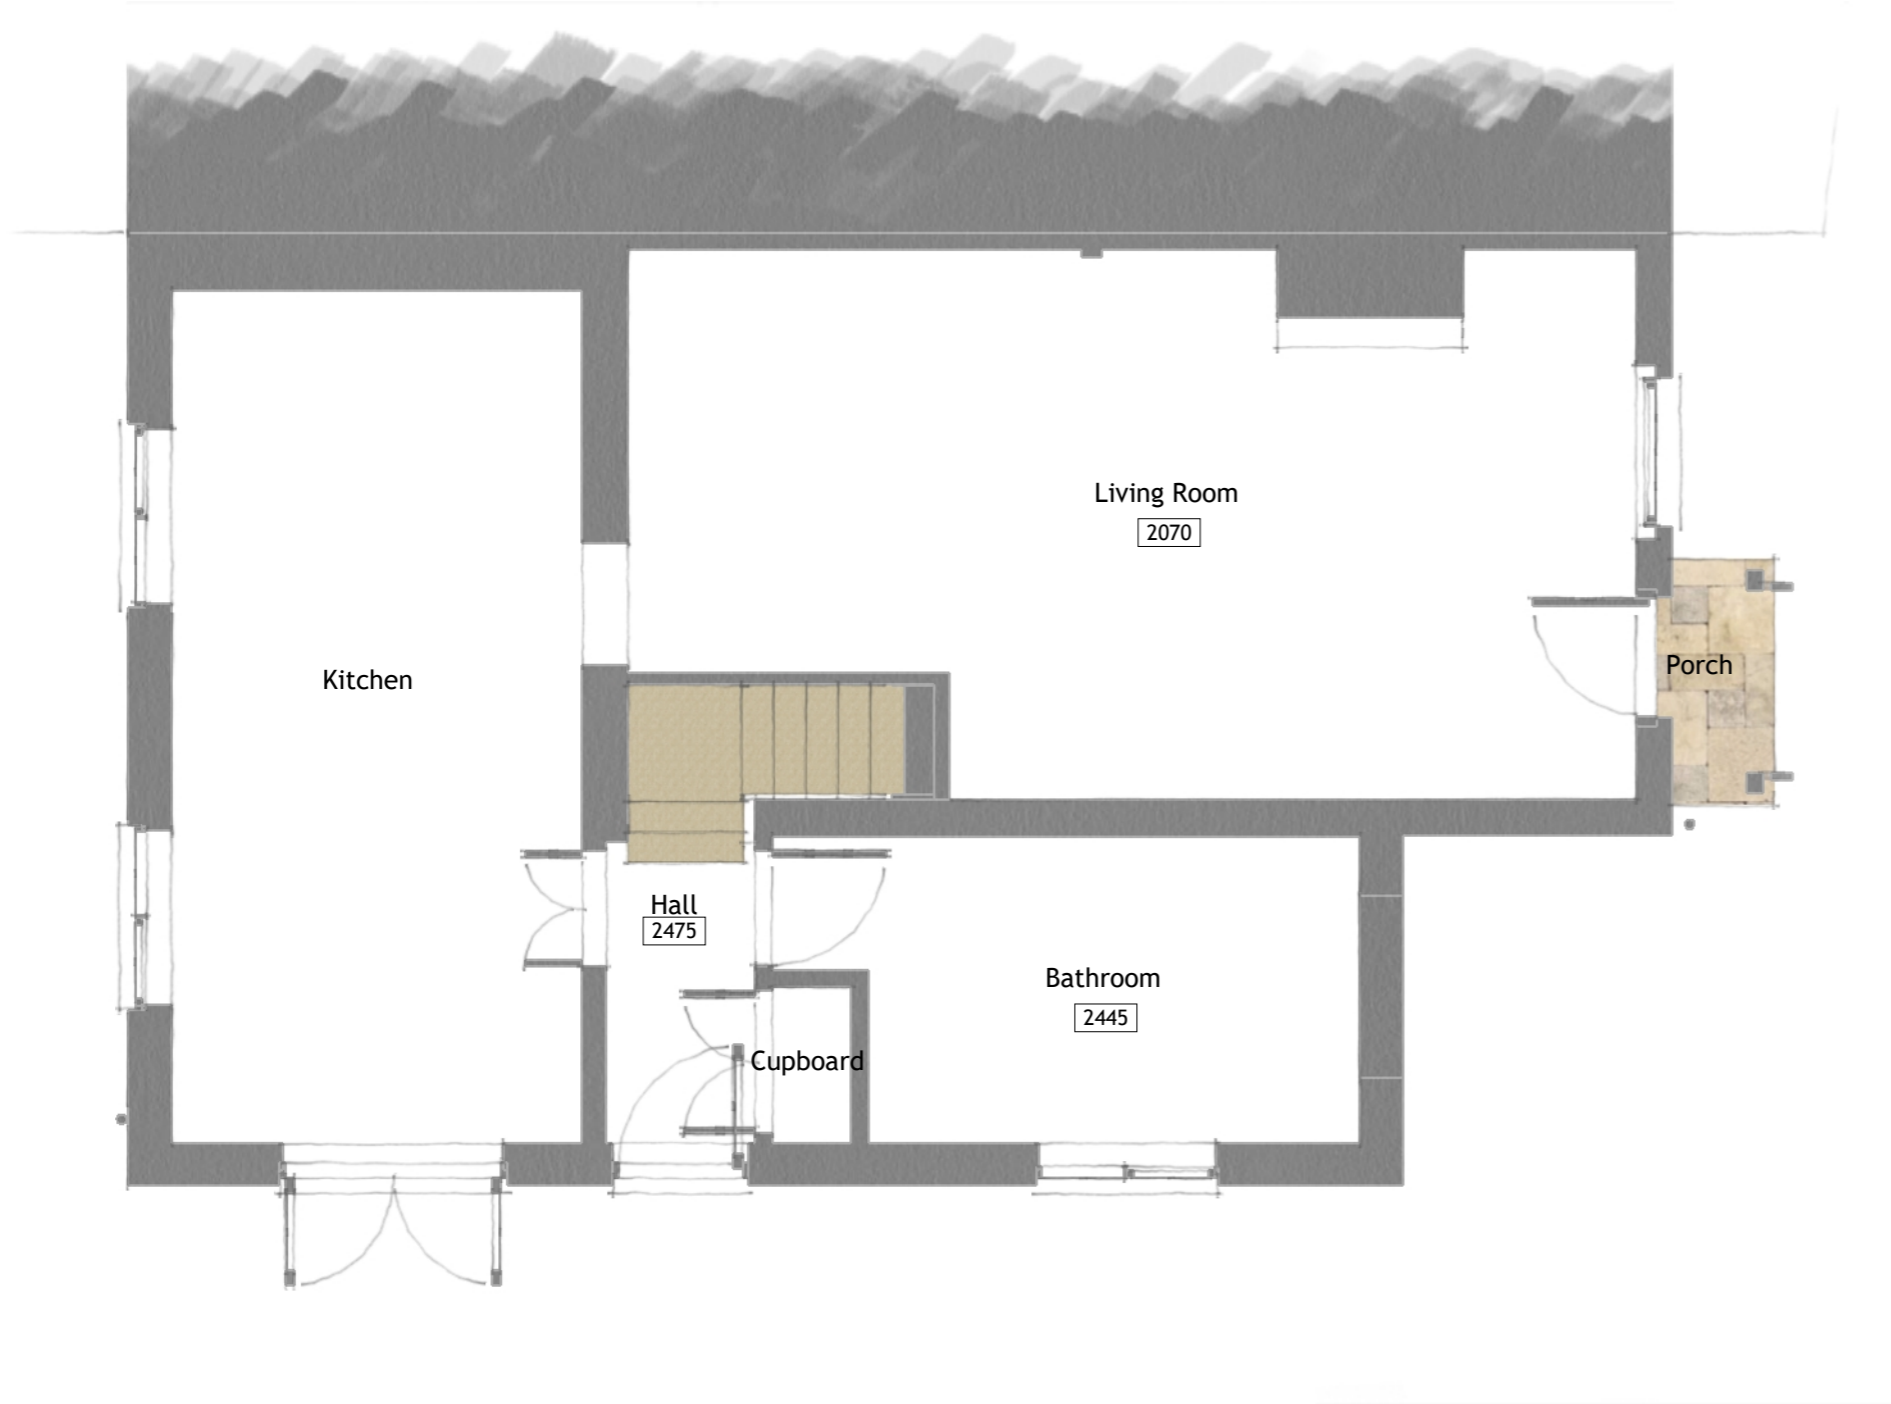

2208.3010.P0



Client: Mr & Mrs Varley
Project: Extension and Alterations
Address: 1 Hillside Cottages,
Freston, IP9 1AA

Drawing Number: 2208.3010
Drawing Name: Existing Ground Floor Plan
Revision: P0
Issue Date: 06/07/2022

PRELIMINARY
The information illustrated on this drawing is preliminary and for information only. It should not be used for pricing or construction purposes. Theo Arch Tech accepts no liability for use of this drawing beyond that which it was issued.