

Rev Date Description

Scale 1 : 100 at A3 1 : 50 at A1


Drawing Title
Proposed First Floor Plan


Checked **Approved Drawing Status**For Information Project View Drawing No. Rev 17423 P 021 -

lee@whitemanarchitects.com www.whitemanarchitects.com

Telephone +44 (0)7792337613

WhitemanArchitects

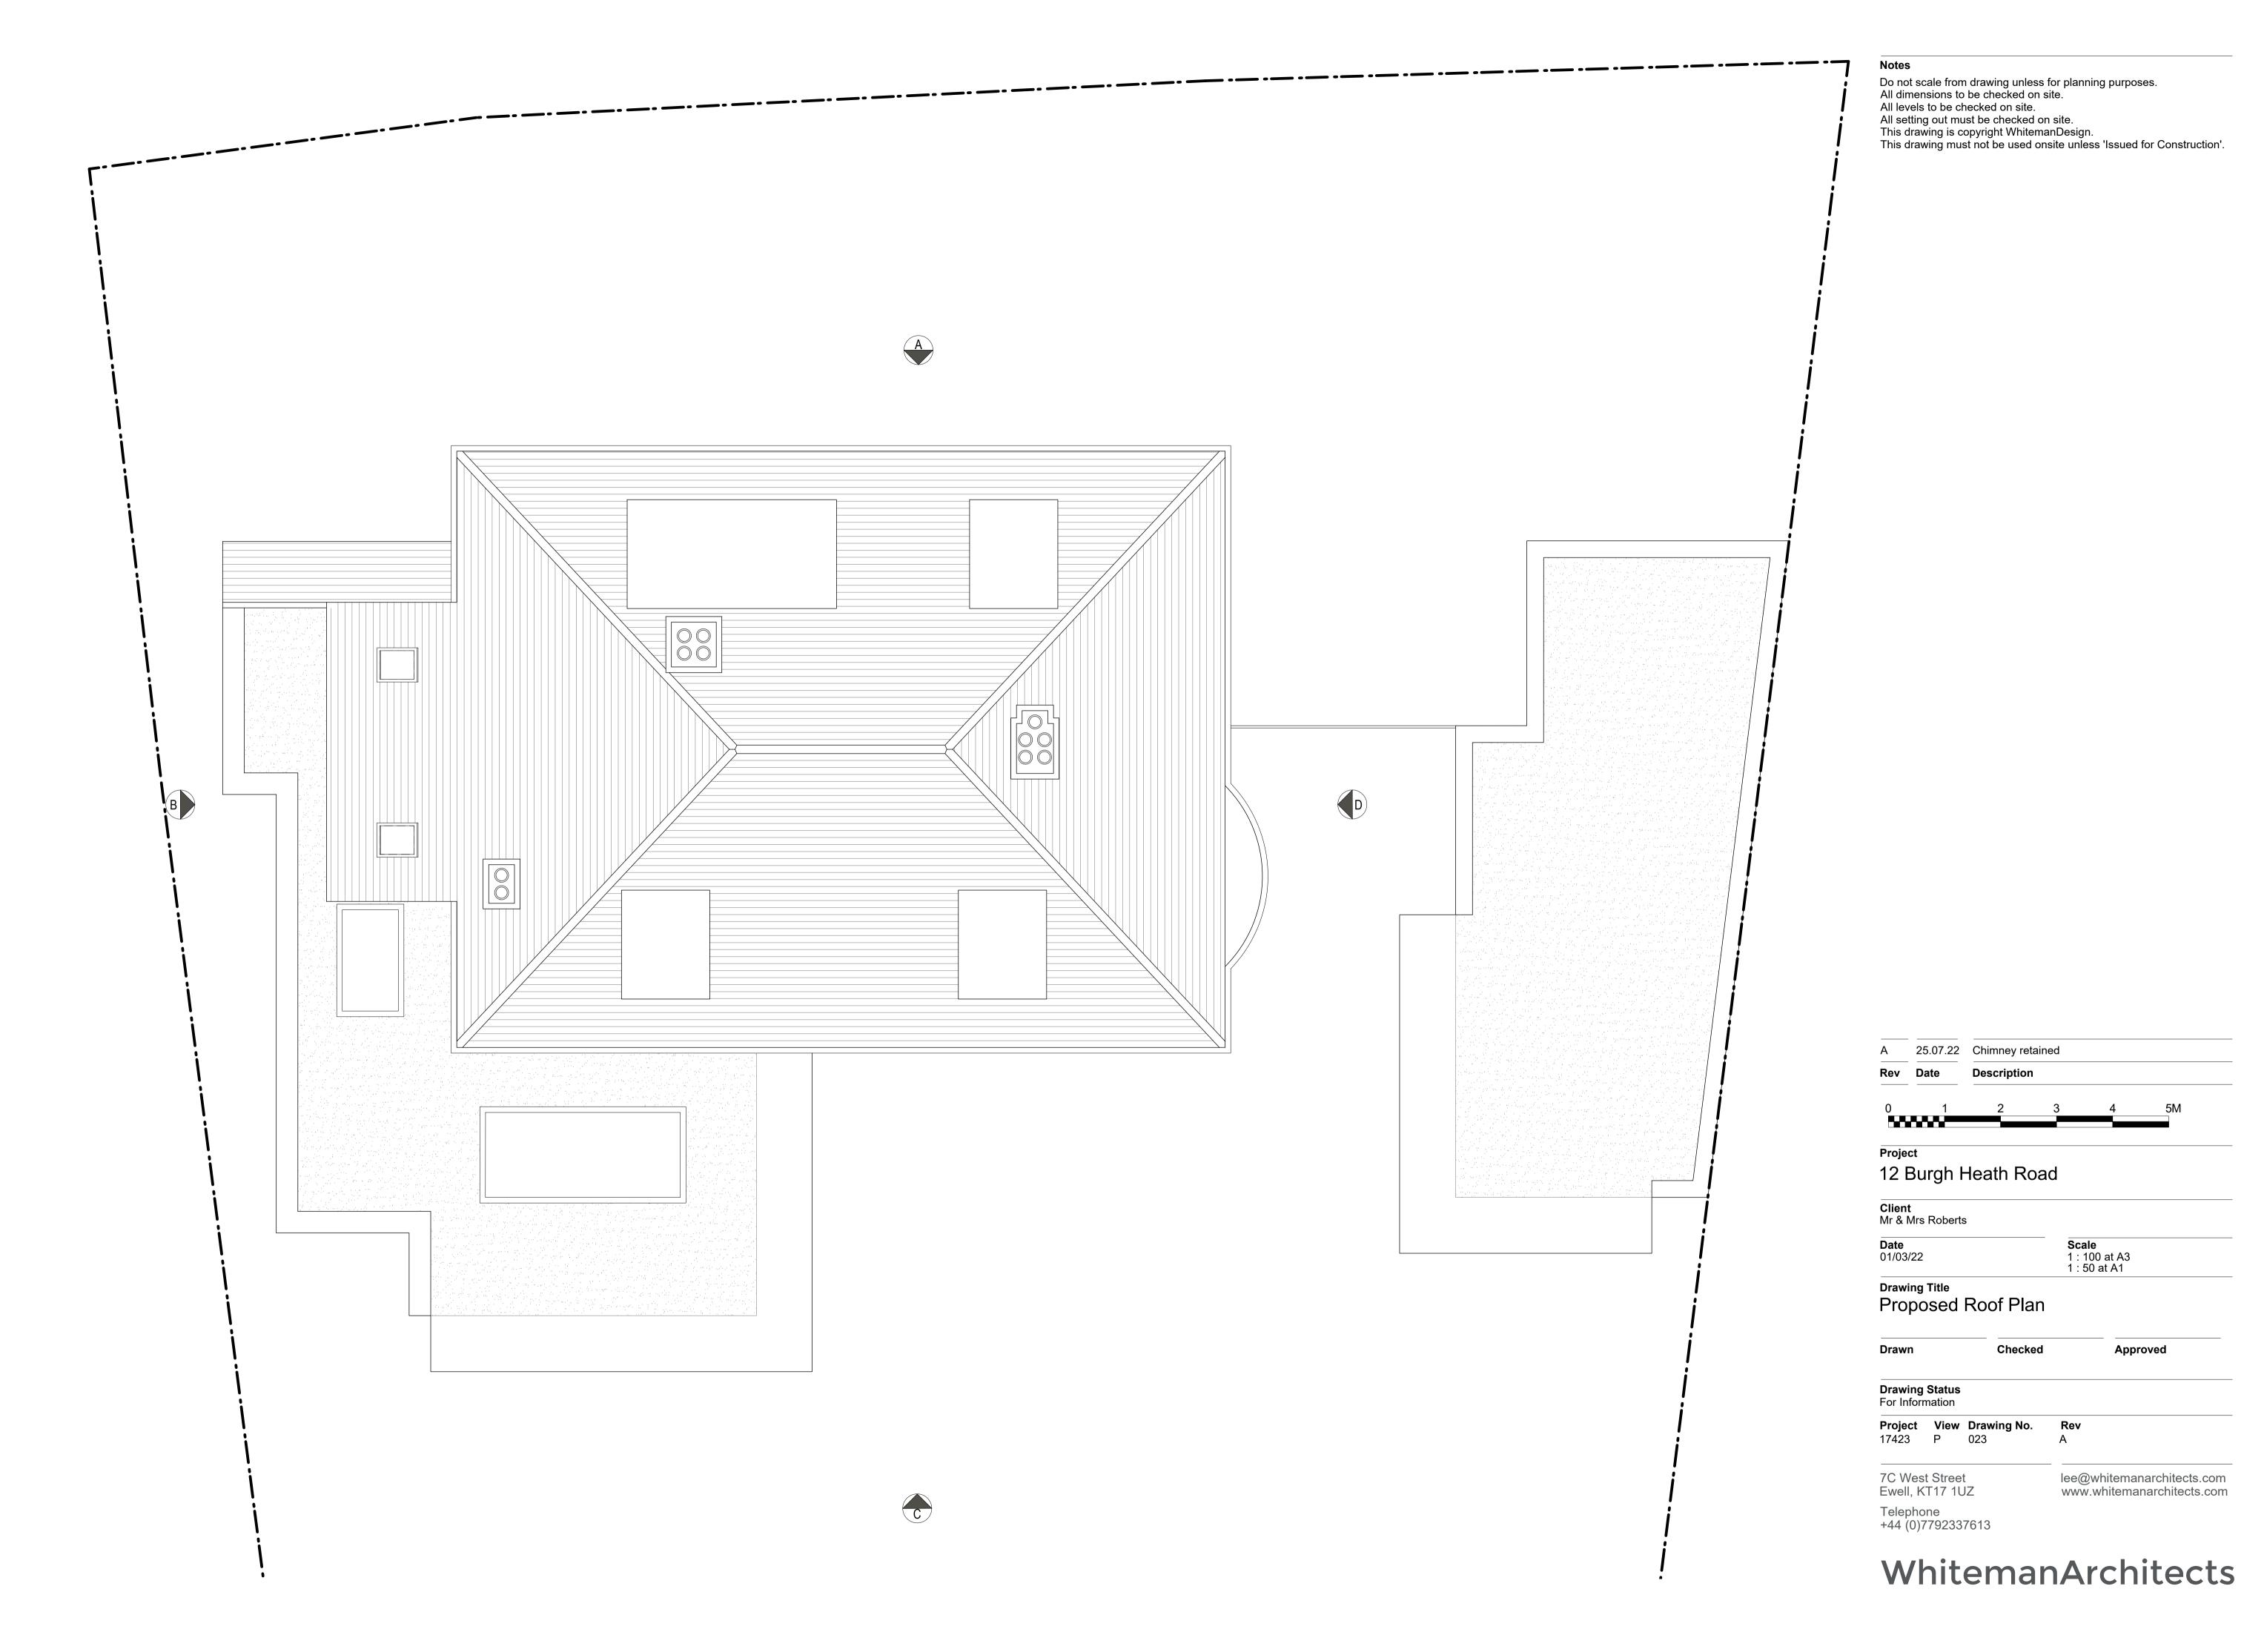

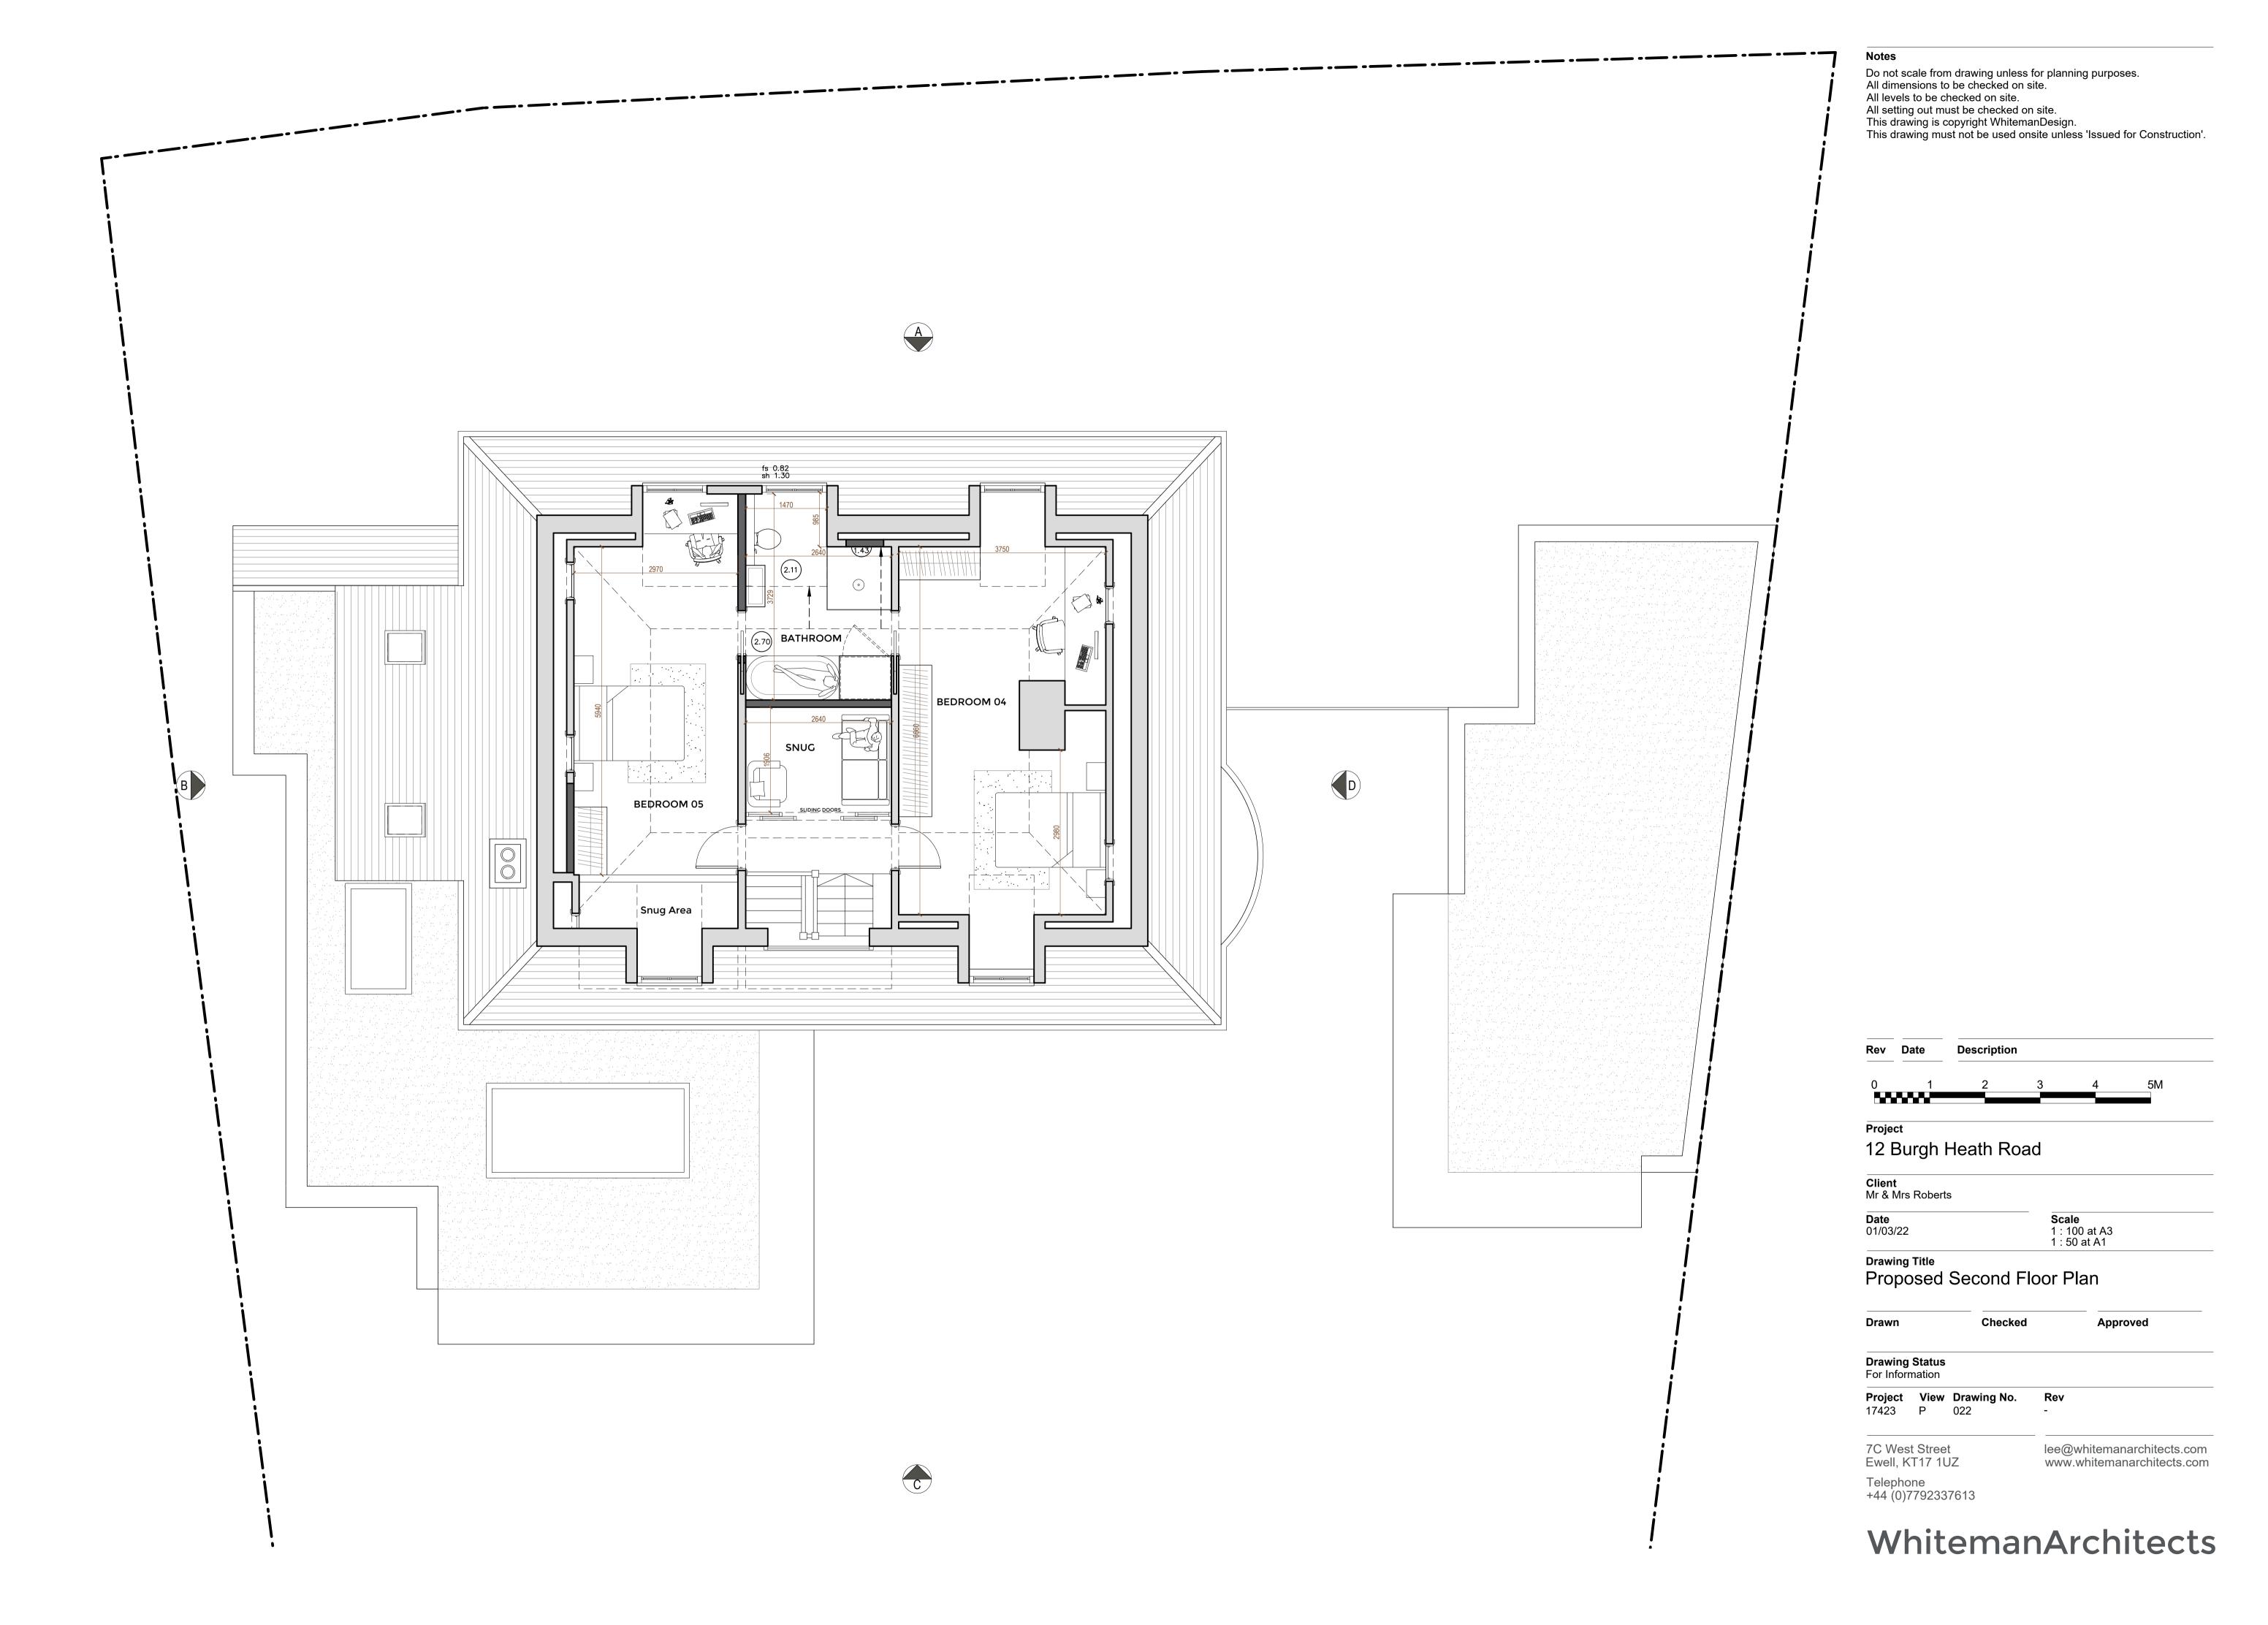




Do not scale from drawing unless for planning purposes.
All dimensions to be checked on site.
All levels to be checked on site.

All setting out must be checked on site.

This drawing is copyright WhitemanDesign.
This drawing must not be used onsite unless 'Issued for Construction'.

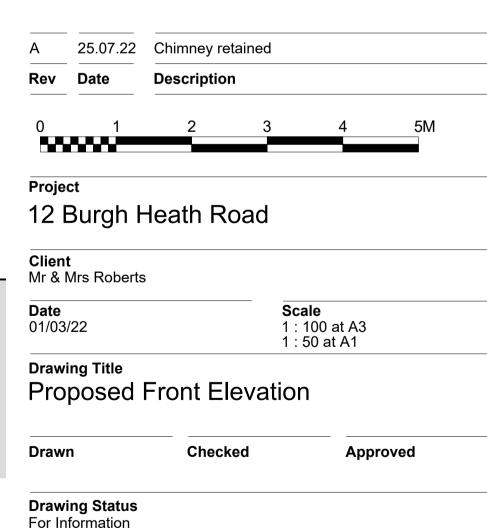

WhitemanArchitects

lee@whitemanarchitects.com www.whitemanarchitects.com


Project View Drawing No. Rev 17423 E 024 A

7C West Street Ewell, KT17 1UZ

Telephone +44 (0)7792337613



Do not scale from drawing unless for planning purposes.
All dimensions to be checked on site.
All levels to be checked on site.
All setting out must be checked on site.
This drawing is copyright WhitemanDesign.
This drawing must not be used onsite unless 'Issued for Construction'.

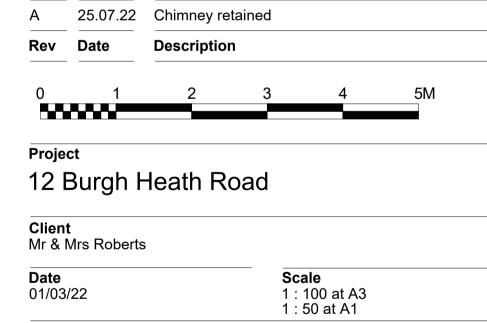

Drawing Title Proposed Side Elevation B

Checked Drawn **Approved Drawing Status**For Information Project View Drawing No. Rev 17423 E 025 A

7C West Street Ewell, KT17 1UZ

lee@whitemanarchitects.com www.whitemanarchitects.com

Telephone +44 (0)7792337613

WhitemanArchitects



Do not scale from drawing unless for planning purposes.
All dimensions to be checked on site.
All levels to be checked on site.
All setting out must be checked on site.
This drawing is copyright WhitemanDesign.
This drawing must not be used onsite unless 'Issued for Construction'.

Α	25.07.22	Chimney retained Description					
Rev	Date						
0	1	2	3	4	5M		
Proje	ct						
-		Heath Roa	d				
12 1	bargii i	iodiii i tod	ı G				
Clien	•						
IVIT &	Mrs Roberts						
Date 01/03	122	Scale 1 : 100 at A3					
		1 : 50 at A1					
Draw	ing Title						
Pro	posed	Rear Elev	atior	1			
Draw	n	Checked		Appr	oved		
Draw	ing Status						
	formation						

WhitemanArchitects

lee@whitemanarchitects.com www.whitemanarchitects.com

Project View Drawing No. Rev 17423 E 026 A

7C West Street Ewell, KT17 1UZ

Telephone +44 (0)7792337613



Do not scale from drawing unless for planning purposes.
All dimensions to be checked on site.
All levels to be checked on site.
All setting out must be checked on site.
This drawing is copyright WhitemanDesign.
This drawing must not be used onsite unless 'Issued for Construction'.

Α	25.07.22 Date	Chimney retained					
		Description					
Rev							
0	1	2	3	4	5M		
Proje	ct						
12 I	Burah F	Heath Roa	d				
	_ 5. 5						
Clien	-						
Mr &	Mrs Roberts	3					
Date		Scale					
01/03	3/22	1 : 100 at A3 1 : 50 at A1					
Draw	ing Title		1.000				
	•	Sido Elova	ation D				
	poseu	Side Eleva	ם ווטווג				
Drawn		Checked		Approv	ed		
Draw	ing Status						
	nformation						
Proje	ct View	Drawing No.	Rev				
17423		027	Α				

WhitemanArchitects

lee@whitemanarchitects.com www.whitemanarchitects.com

7C West Street Ewell, KT17 1UZ

Telephone +44 (0)7792337613



Do not scale from drawing unless for planning purposes.
All dimensions to be checked on site.
All levels to be checked on site.

All setting out must be checked on site.
This drawing is copyright WhitemanDesign.
This drawing must not be used onsite unless 'Issued for Construction'.

A 25.07.22 Chimney retained
Rev Date Description Project 12 Burgh Heath Road Client Mr & Mrs Roberts **Scale** 1 : 100 at A3 1 : 50 at A1 **Date** 01/03/22 Drawing Title
Proposed Side Elevation E Checked Drawn **Approved Drawing Status**For Information Project View Drawing No. Rev 17423 E 028 A 7C West Street Ewell, KT17 1UZ lee@whitemanarchitects.com www.whitemanarchitects.com Telephone +44 (0)7792337613

WhitemanArchitects