

This drawing is the copyright of Design Partnership and cannot be reproduced in any form without express consent of the company.
Written and scaled dimensions to be checked on site, any discrepancies reported prior to work commencing.

REVISIONS

REV	DATE	BY	DESCRIPTION
A	21/12/2021	ACH	South elevation altered and cladding added
B	15/03/2022	ACH	Notation added and generally updated for feasibility and client's requirements
C	06/05/2022	ACH	Further updated for feasibility and client's requirements

Design Partnership
Architectural and Building Consultants

7 BRISTOL HILL SHOTLEY GATE
IPSWICH SUFFOLK IP9 1PU

M: 07850 387971
E: andrew@designpartnershipquayside.co.uk

PROJECT

Extension and General Facade and Roof Upgrade, Renewals and Improvements

Stutton Community Hall, Manningtree Road
Stutton Ipswich IP9 2TA

CLIENT

Stutton Community Association
Stutton Community Hall,
Manningtree Road, Stutton
Ipswich IP9 2TA

TITLE

PROPOSED ELEVATIONS


SCHEME 2

DATE NOV. 2021	DRAWN ACH	SCALE 1:100 Printed @A2
--------------------------	---------------------	-----------------------------------

DRAWING NUMBER 1907/901-06	REVISION C
--------------------------------------	----------------------




WEST ELEVATION

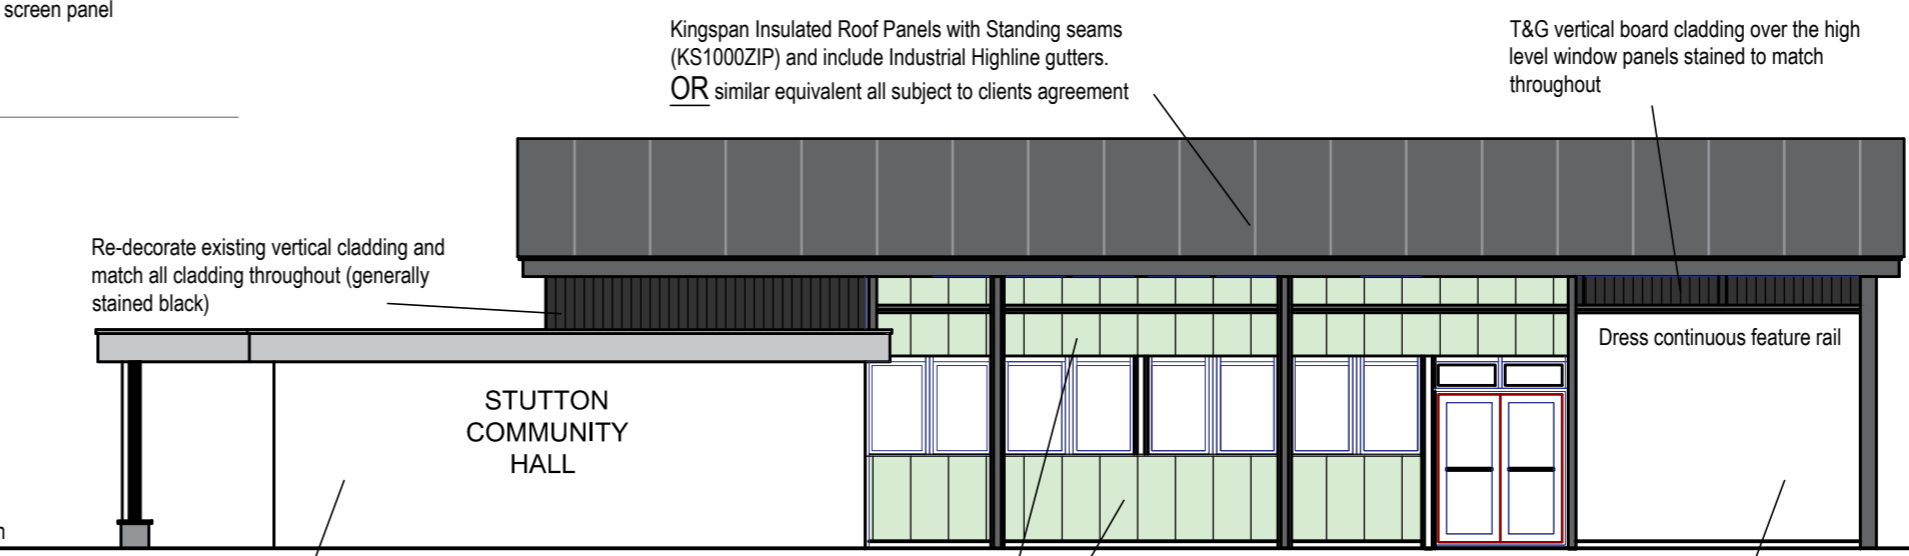

SOUTH ELEVATION



EAST ELEVATION

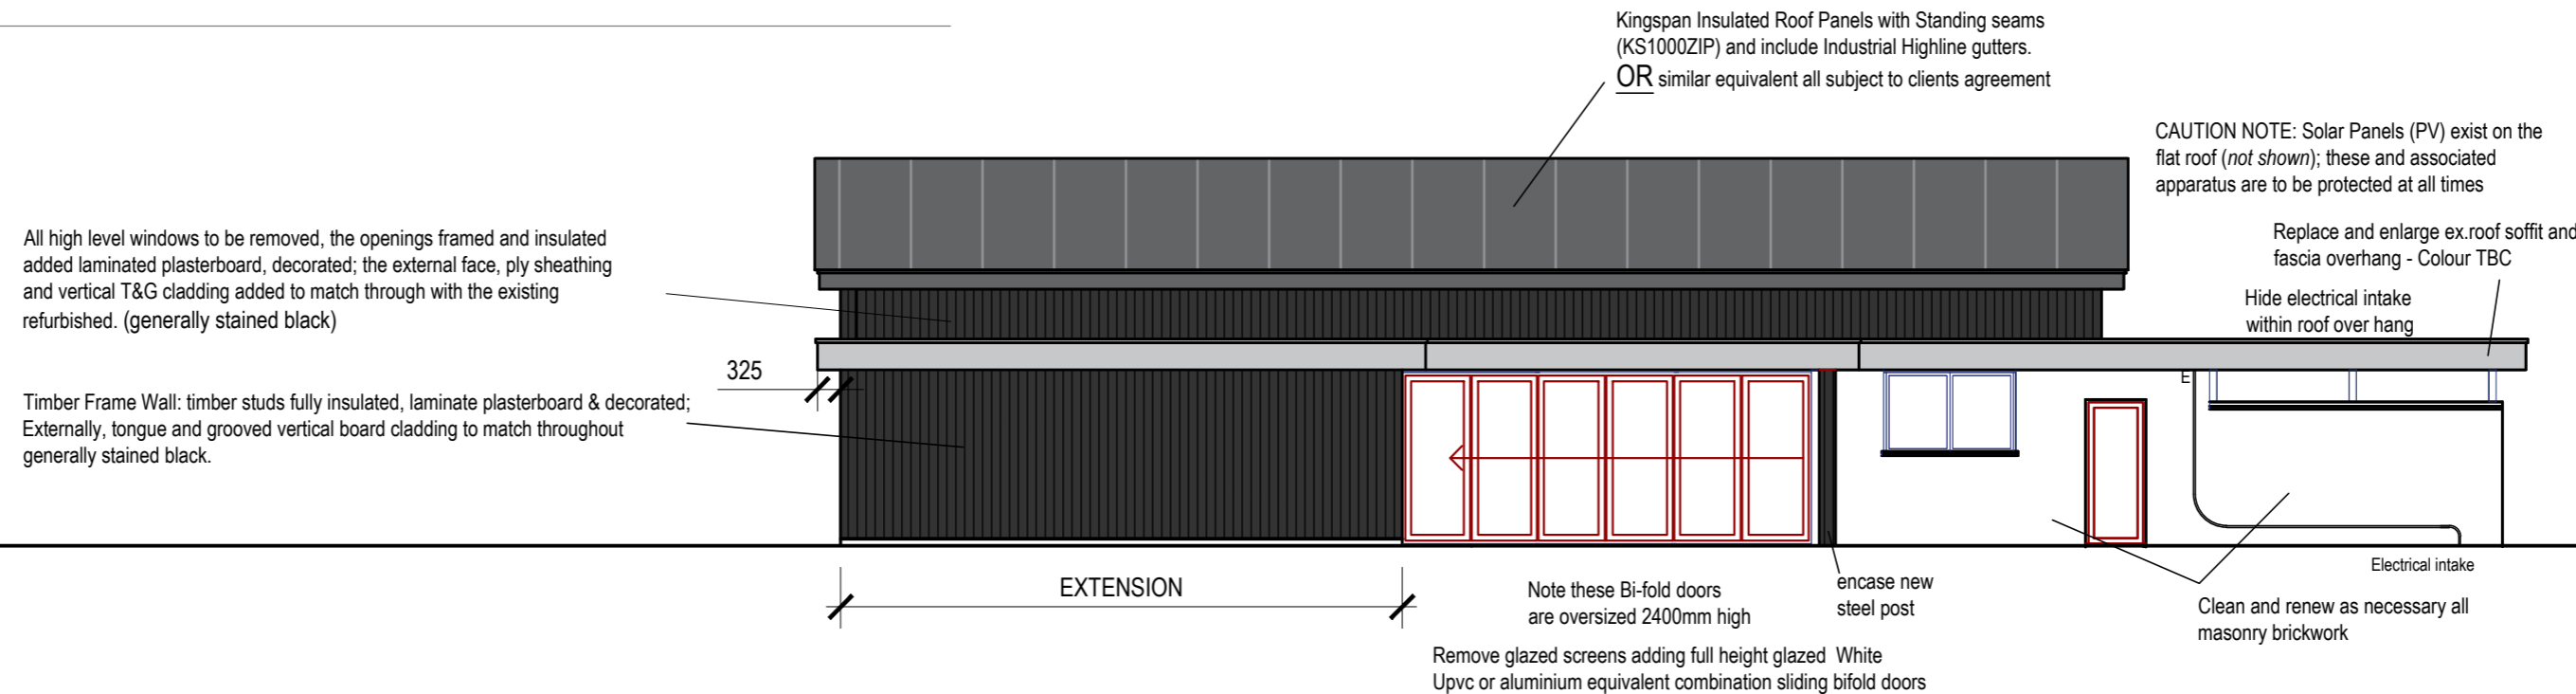

NORTH ELEVATION