



This drawing is the copyright of Design Partnership and cannot be reproduced in any form without express consent of the company.
 Written and scaled dimensions to be checked on site, any discrepancies reported prior to work commencing.

REVISIONS


REV	DATE	BY	DESCRIPTION

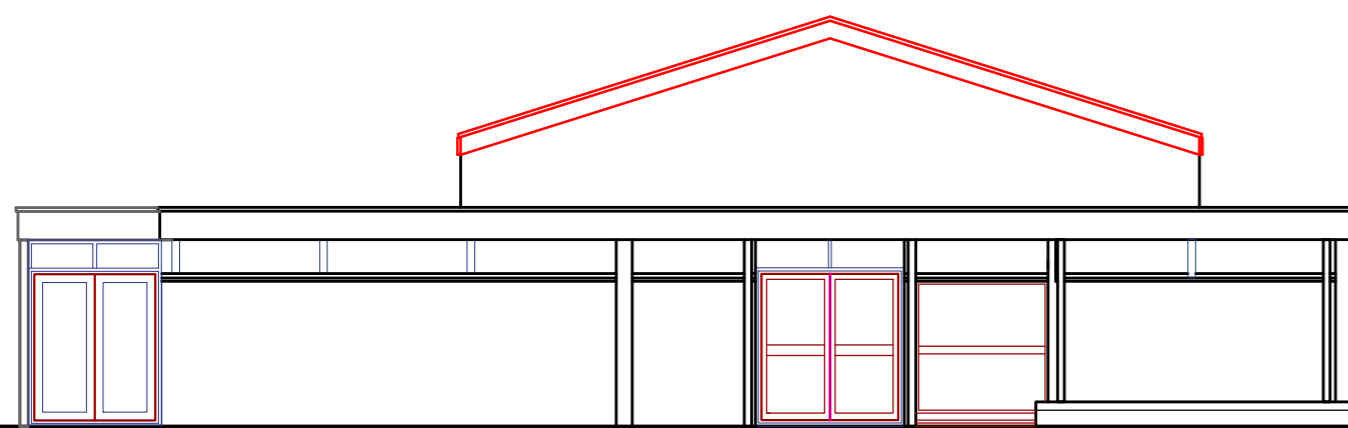


WEST ELEVATION

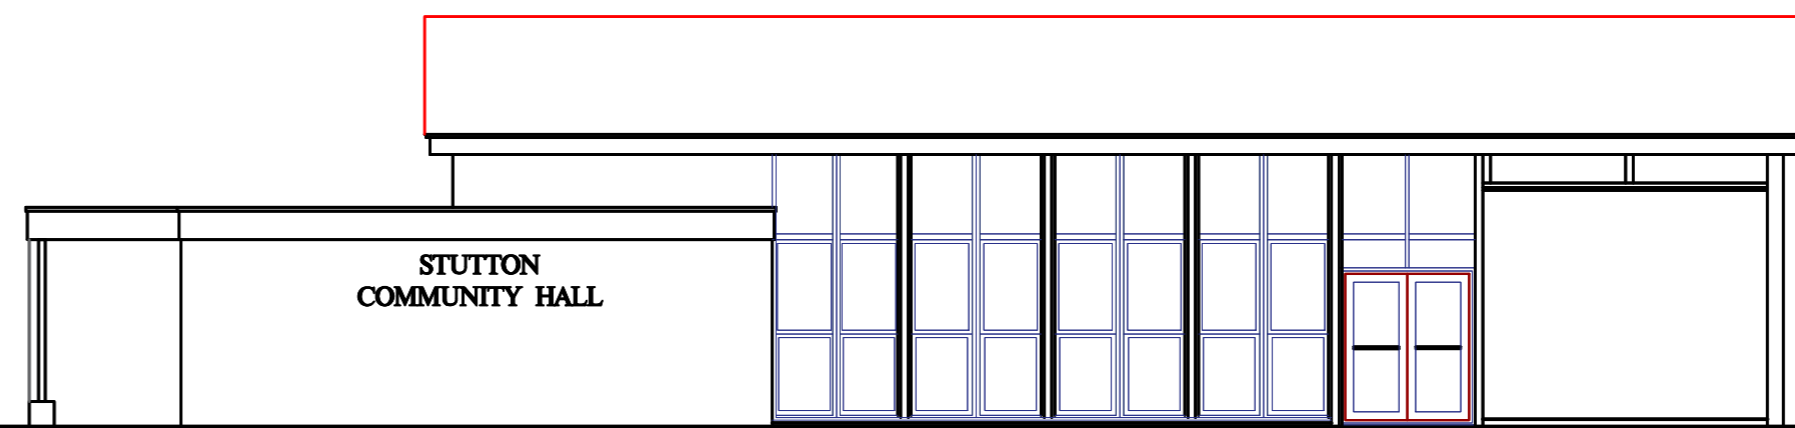

SOUTH ELEVATION

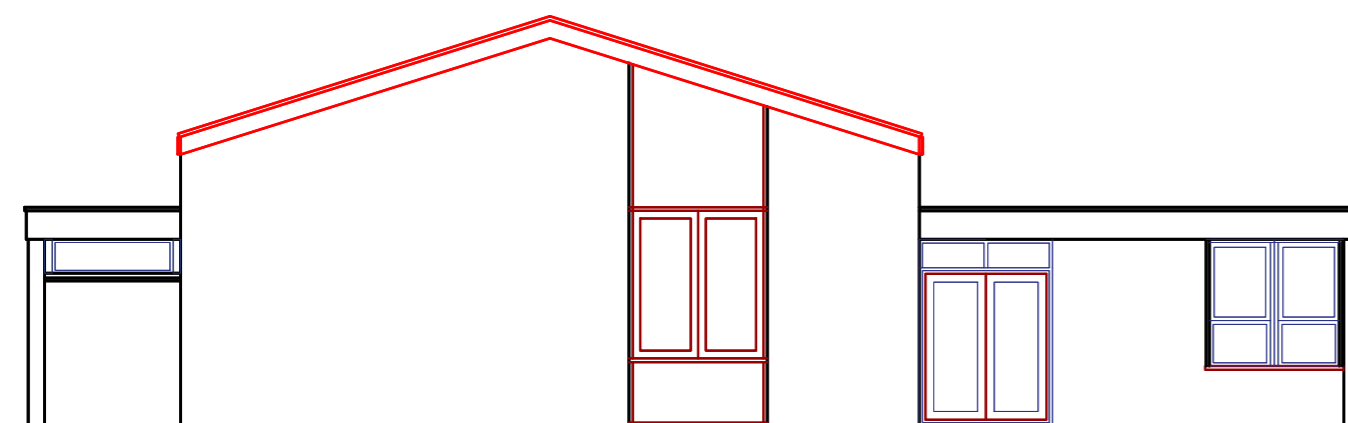

EAST ELEVATION

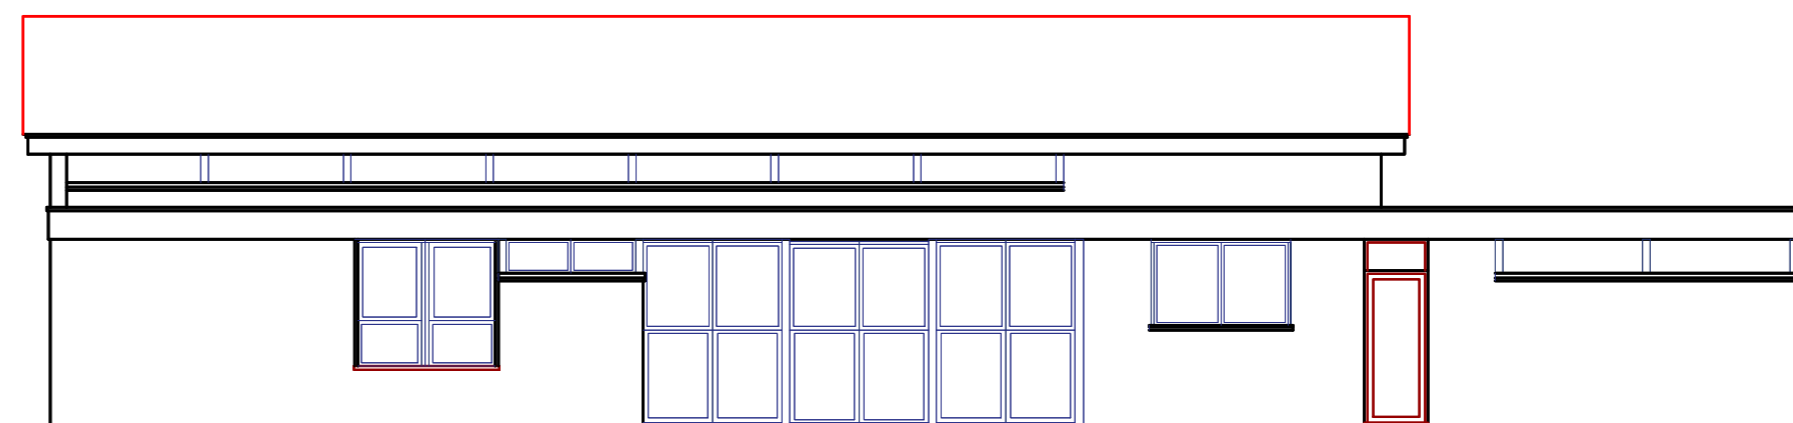

NORTH ELEVATION



UNIT 1 QUAYSIDE THE QUAYSIDE MALTINGS
 MISTLEY MANNINGTREE ESSEX CO11 1AL
 T: 01206 393964
 M: 07850 387971
 E: andrew@designpartnershipquayside.co.uk

Trading from The Garden by Design Ltd.

PROJECT

Extension and General Facade and Roof Upgrade, Renewals and Improvements

Stutton Community Hall, Manningtree Road
 Stutton Ipswich IP9 2TA

CLIENT

Stutton Community Association
 Stutton Community Hall,
 Manningtree Road, Stutton
 Ipswich IP9 2TA

TITLE

EXISTING ELEVATIONS

DATE	DRAWN	SCALE
August 2019	ACH	1:100 Printed @A2

DRAWING NUMBER	REVISION
1907/901-02	